


Ordnance Survey[®] OS Sitemap ™

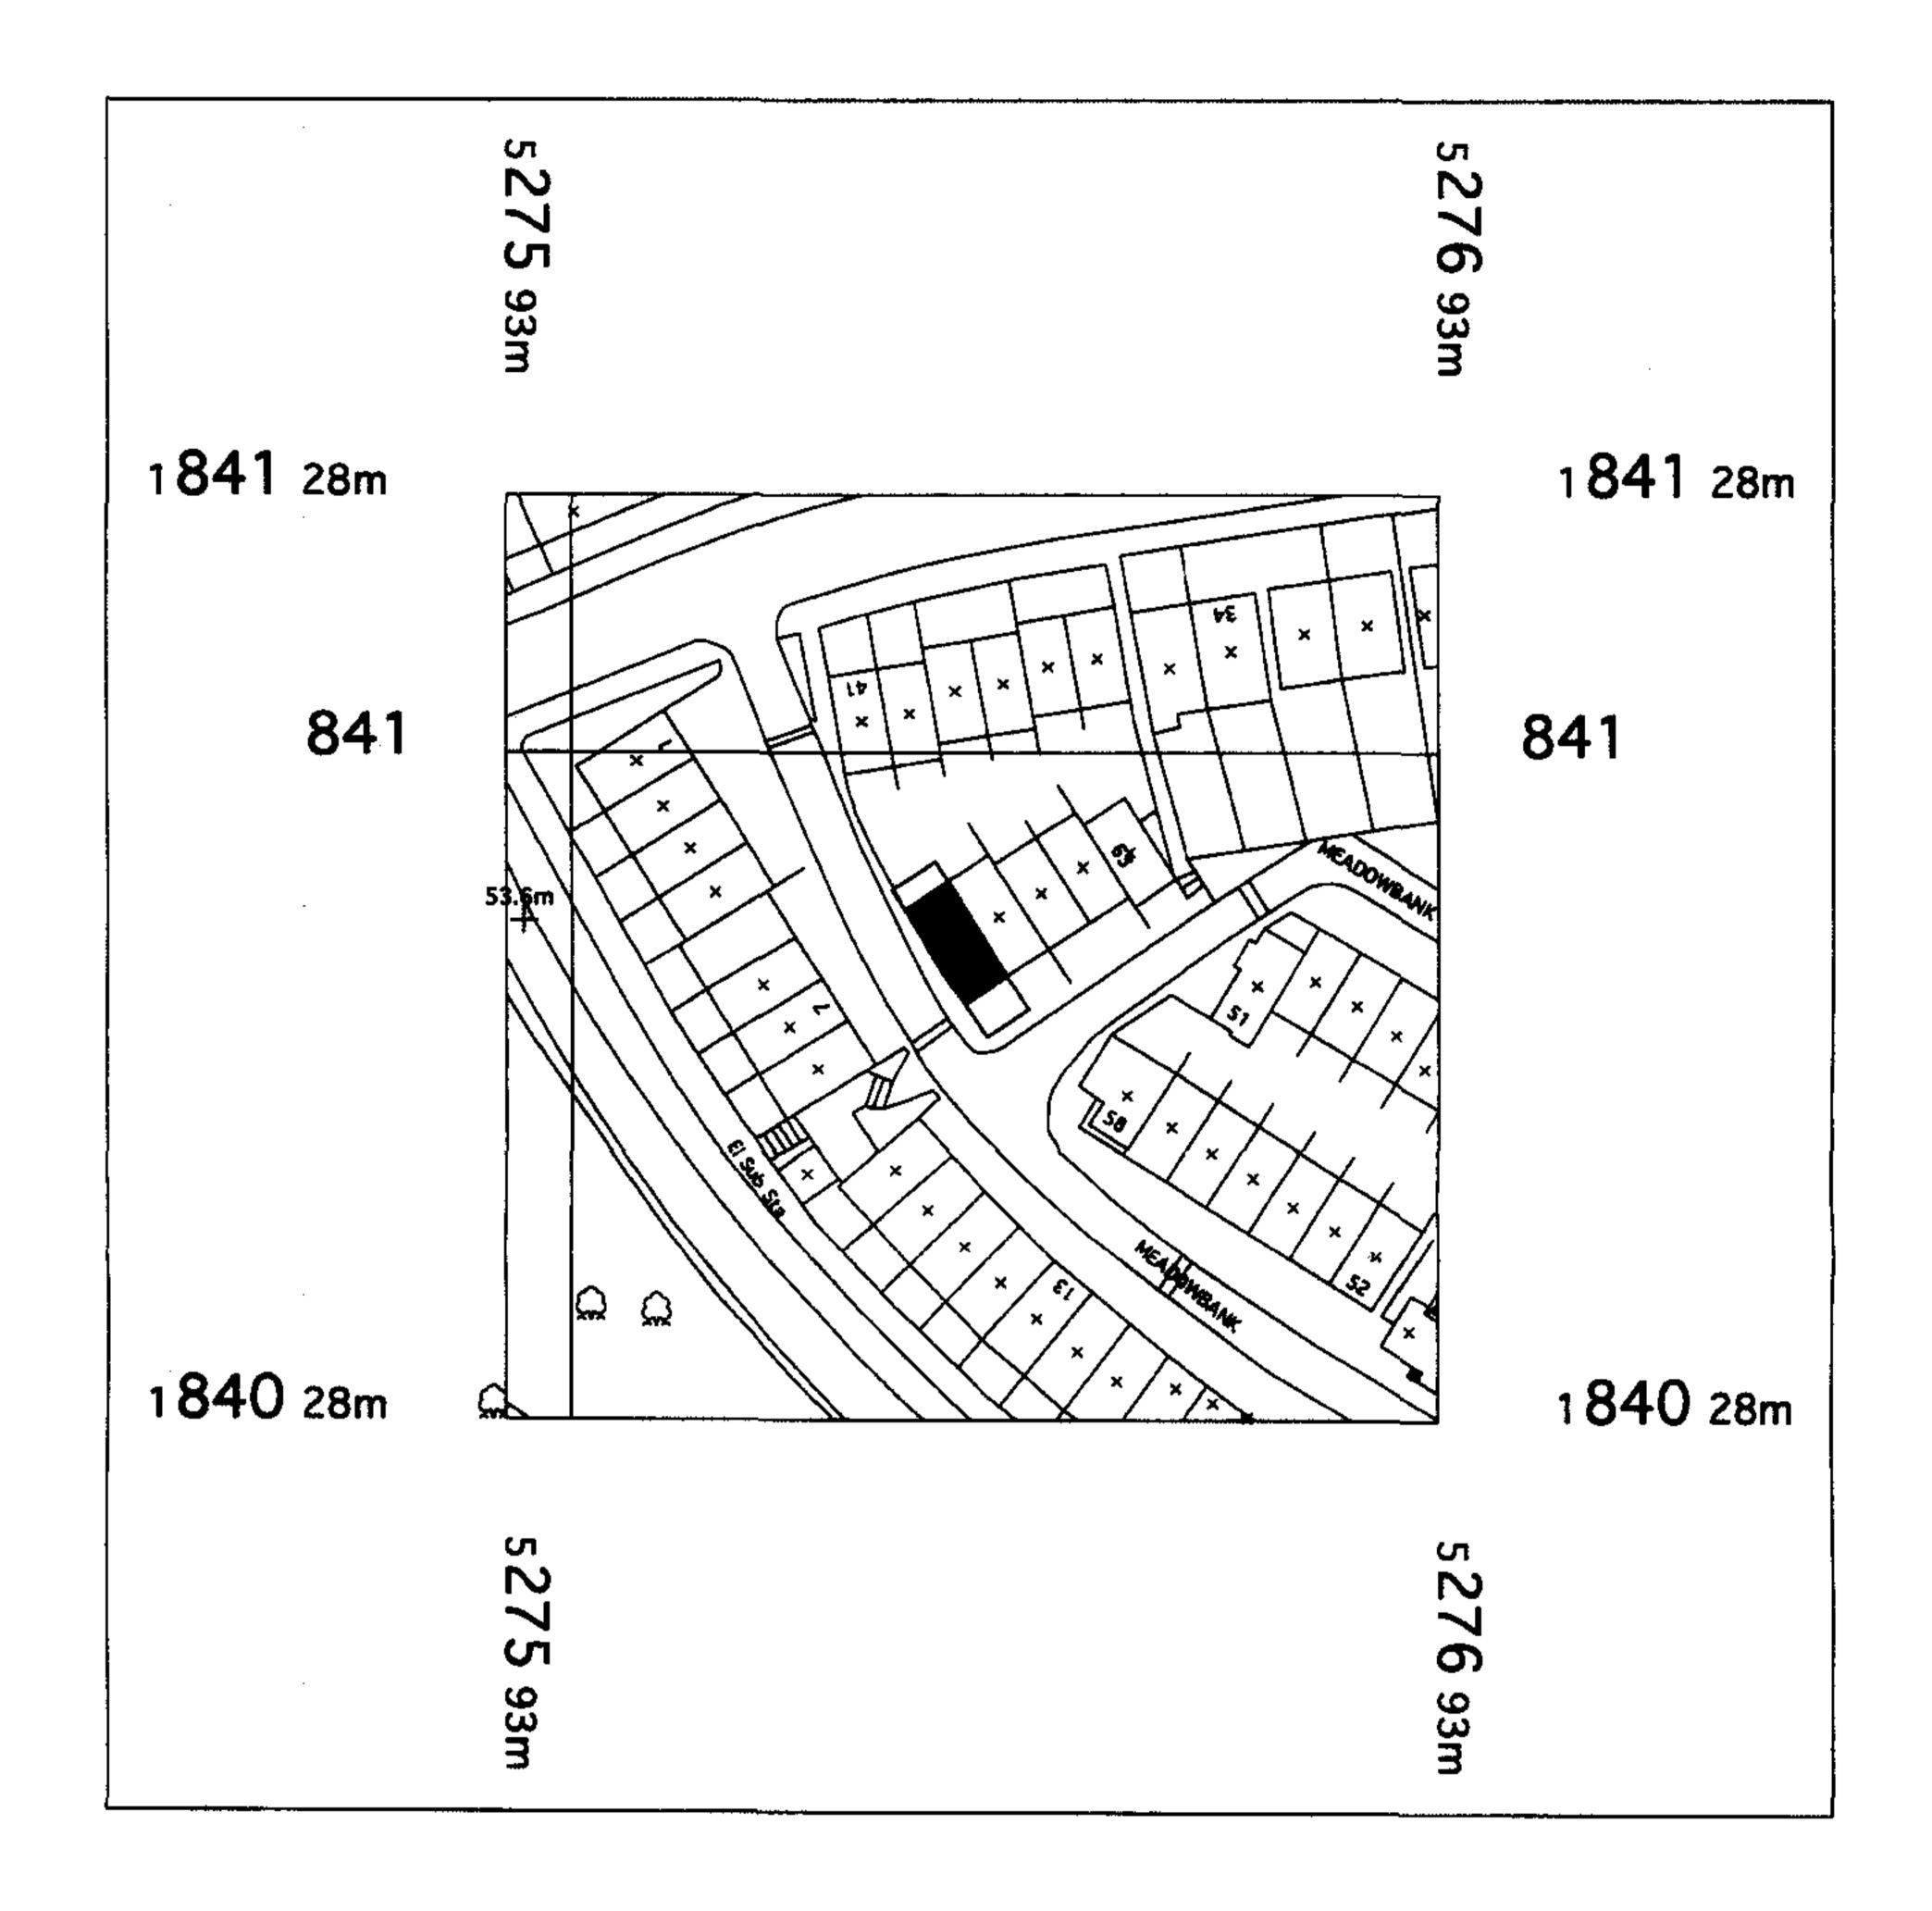


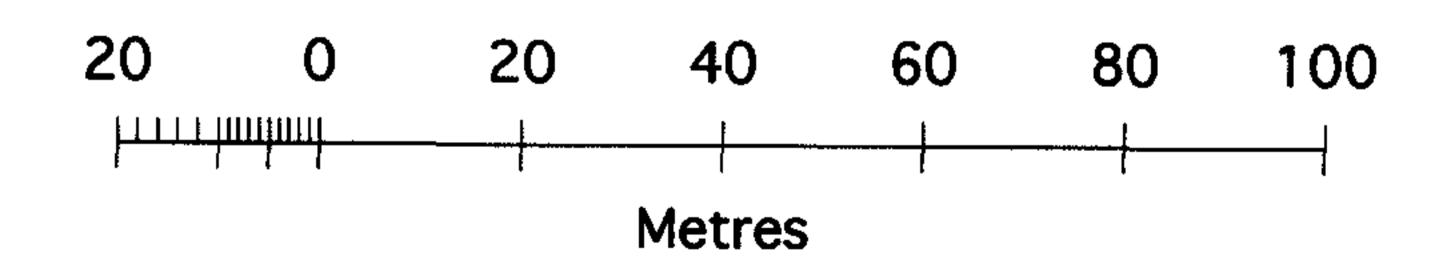


© Crown Copyright 2007
Reproduction in whole or in part is prohibited
without the prior permission of Ordnance Survey.

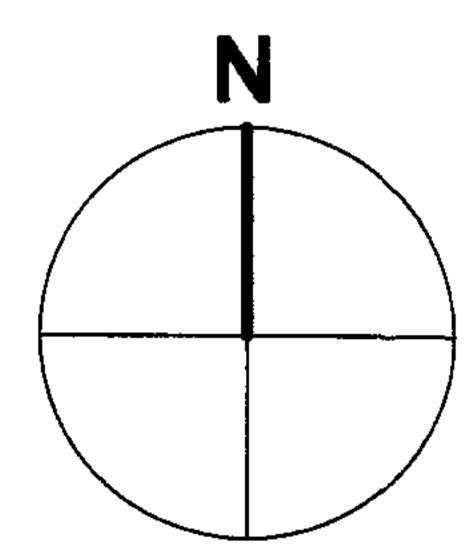


Ordnance Survey® OS Sitemap

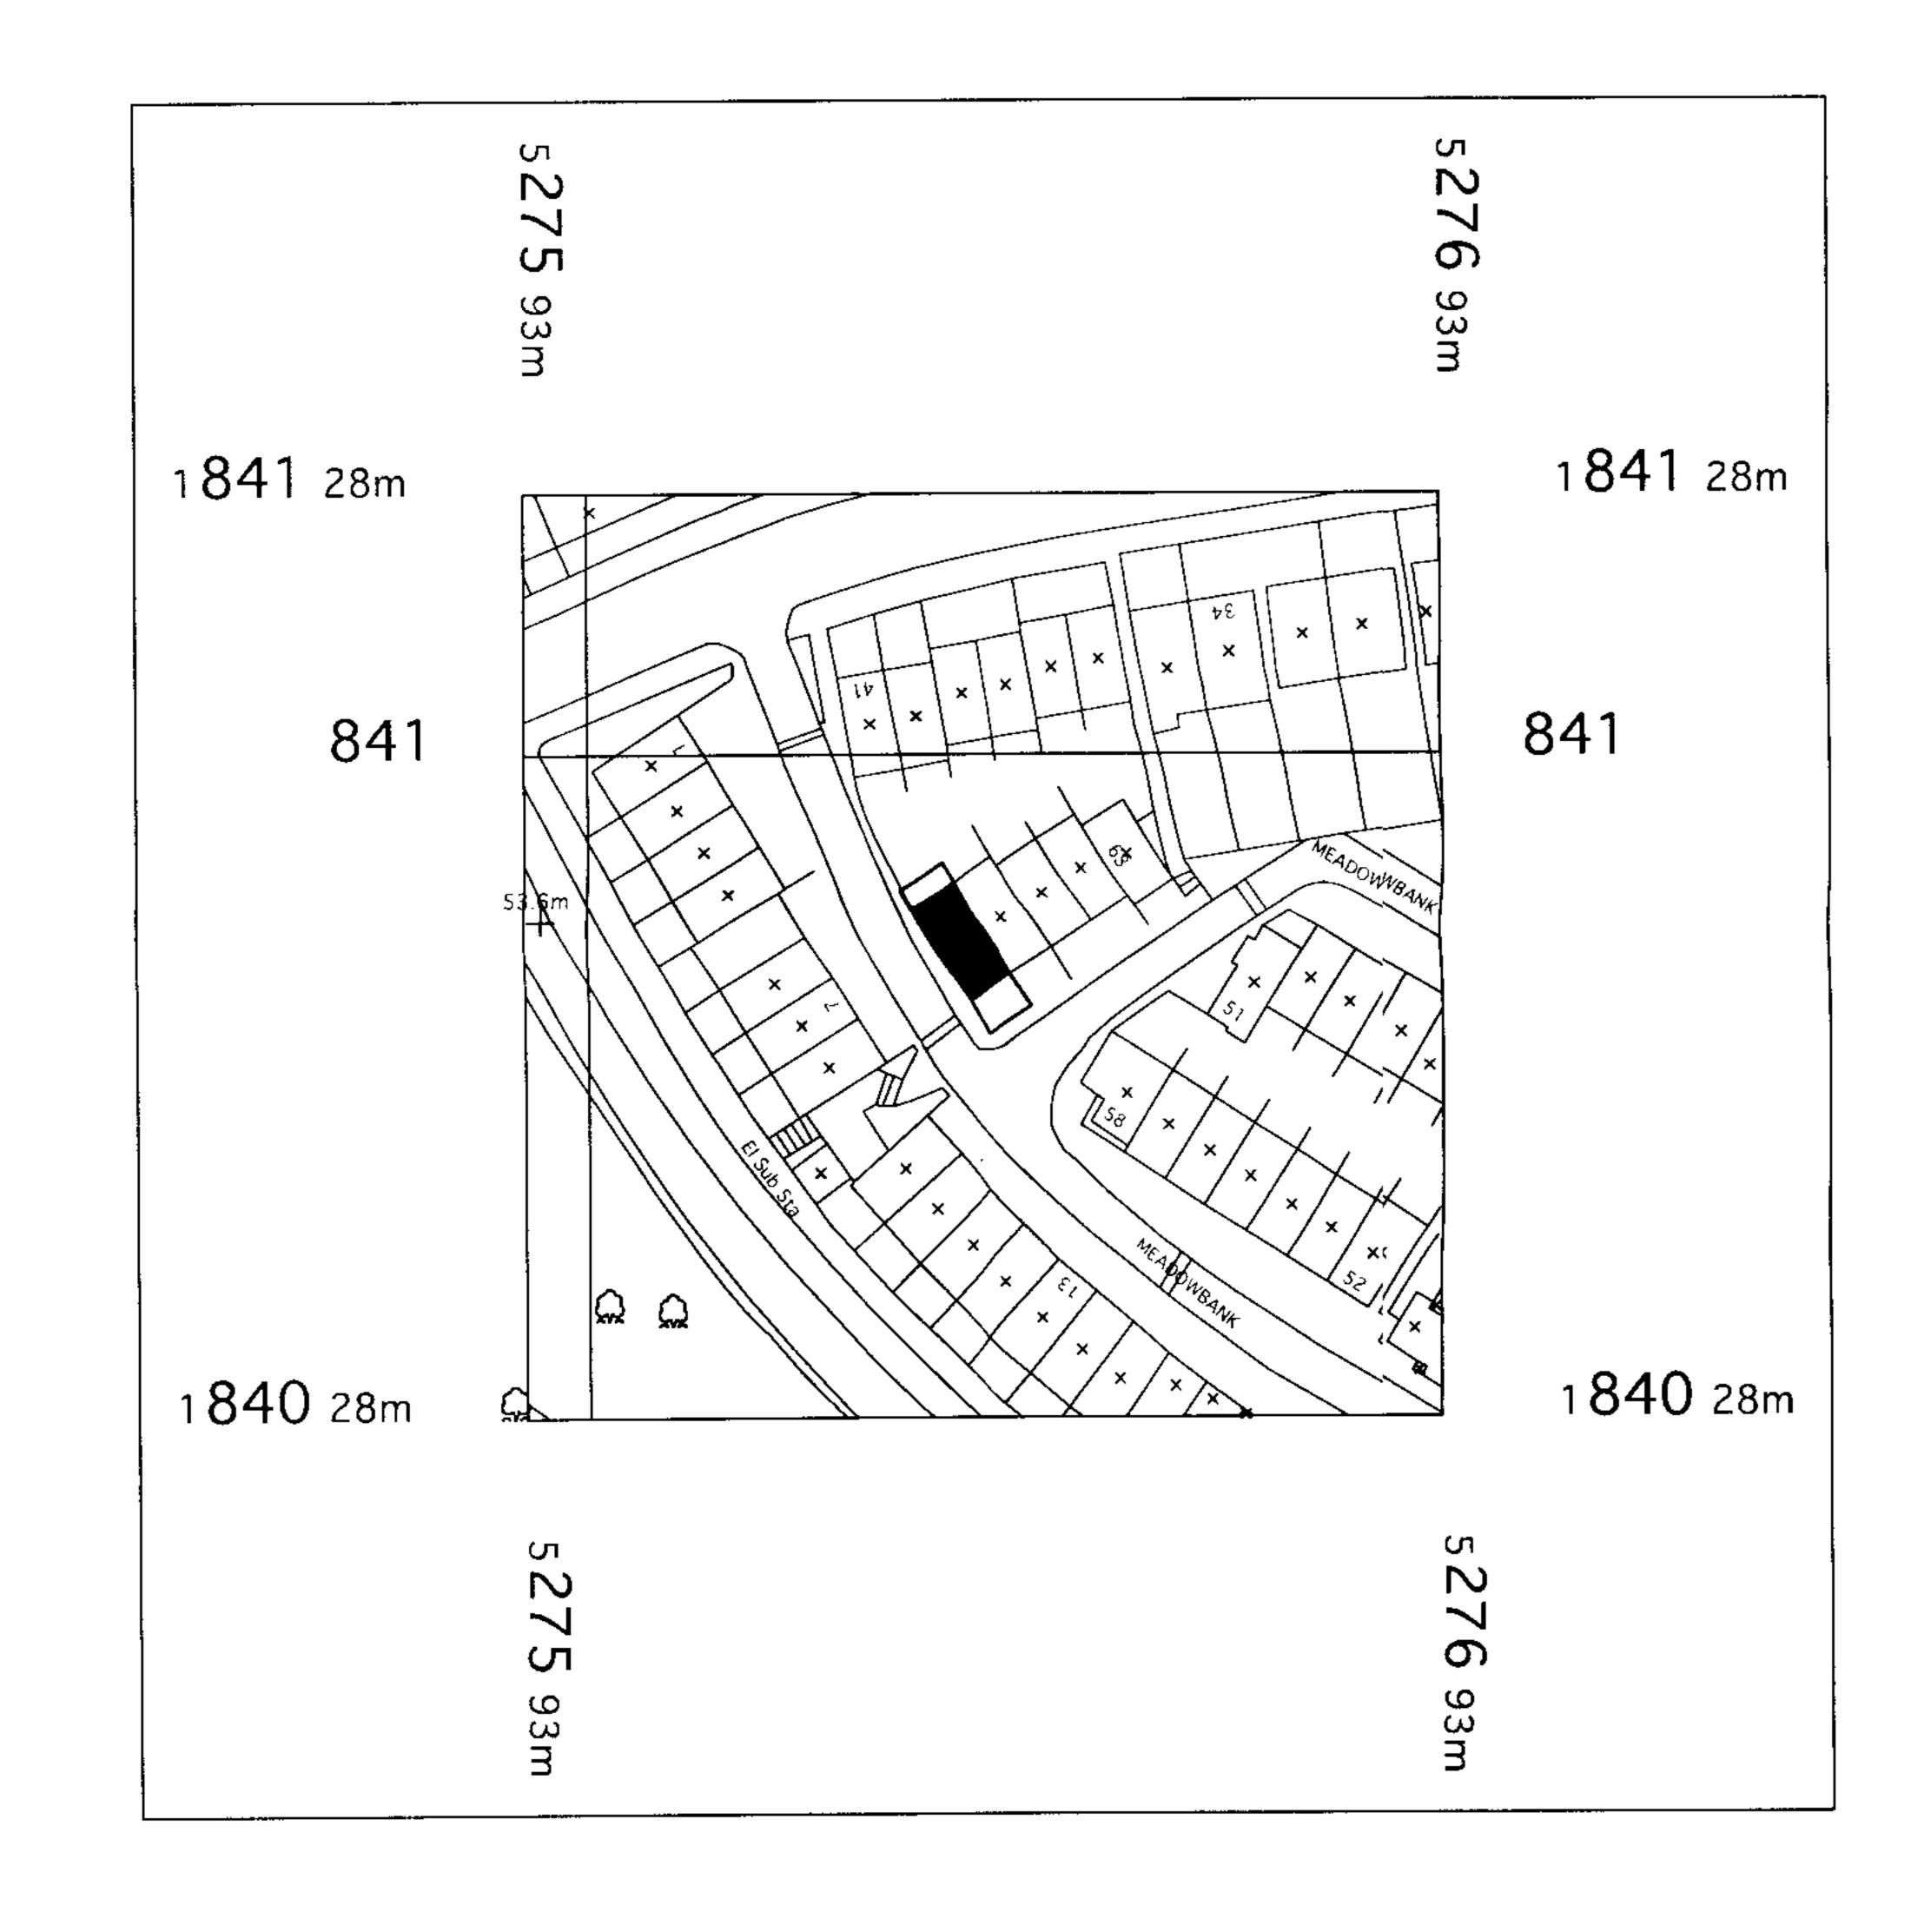

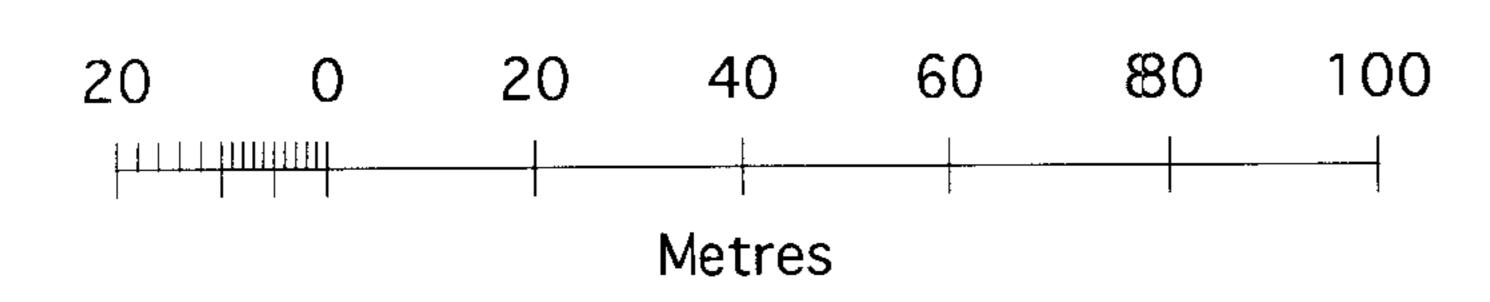

Crown Copyright 2007 Reproduction in whole or in part is prohibited without the prior permission of Ordnance Survey.

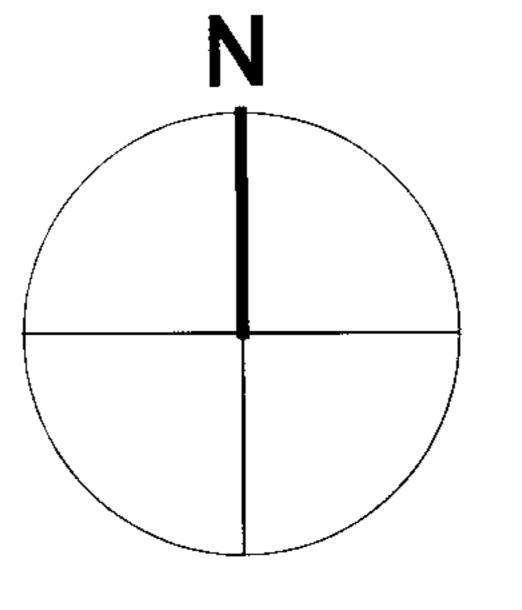



View of 59 Meadowbank from the South West



View of 59 Meadowbank from the North West

authorized signature and company stamp ·--·-· ------+ ----- ·· ·| ·-- ·· ·-- · RLV DATE DESCRIPTION INFORMATION

2. This drawing to be read in conjunction with all relevant schedule of works sections related to works described here.

Drawing Name

OS Map and Context

1089 1:1250 and NTS

Project Title 59 Meadowbank London NW3 3AY

Noble and Green Ltd 66 Hornsey Lane London N6 5LU

51% studios frd 6' 1007 caxton house 2 farringdon road, ondon et .m 3hn ti 44.10, 6456 123.001 1 44 (0) 8456 123.998