

Notes:  
Do not scale off drawings  
All dimensions to be checked on site

Revisions  
REVISION A PRELIMINARY NOVEMBER 2006  
REVISION B LISTED BUILDING CONSENT MARCH 2007


This drawing is the copyright of Surface Architects and may not be copied altered or reproduced in any way or passed or transmitted to a third party without Surface Architects written authority

Project  
BIRKBECK DOORS  
Client  
BIRKBECK COLLEGE  
Status  
LISTED BUILDING CONSENT APPLICATION

Drawing  
ELEVATION OF REPRODUCTION PANELLED DOORS  
WITH SQUARE PROFILE  
Scale  
1:10

Drawing No 122 / 403 Date MARCH 2007 Revision B

Surface Architects

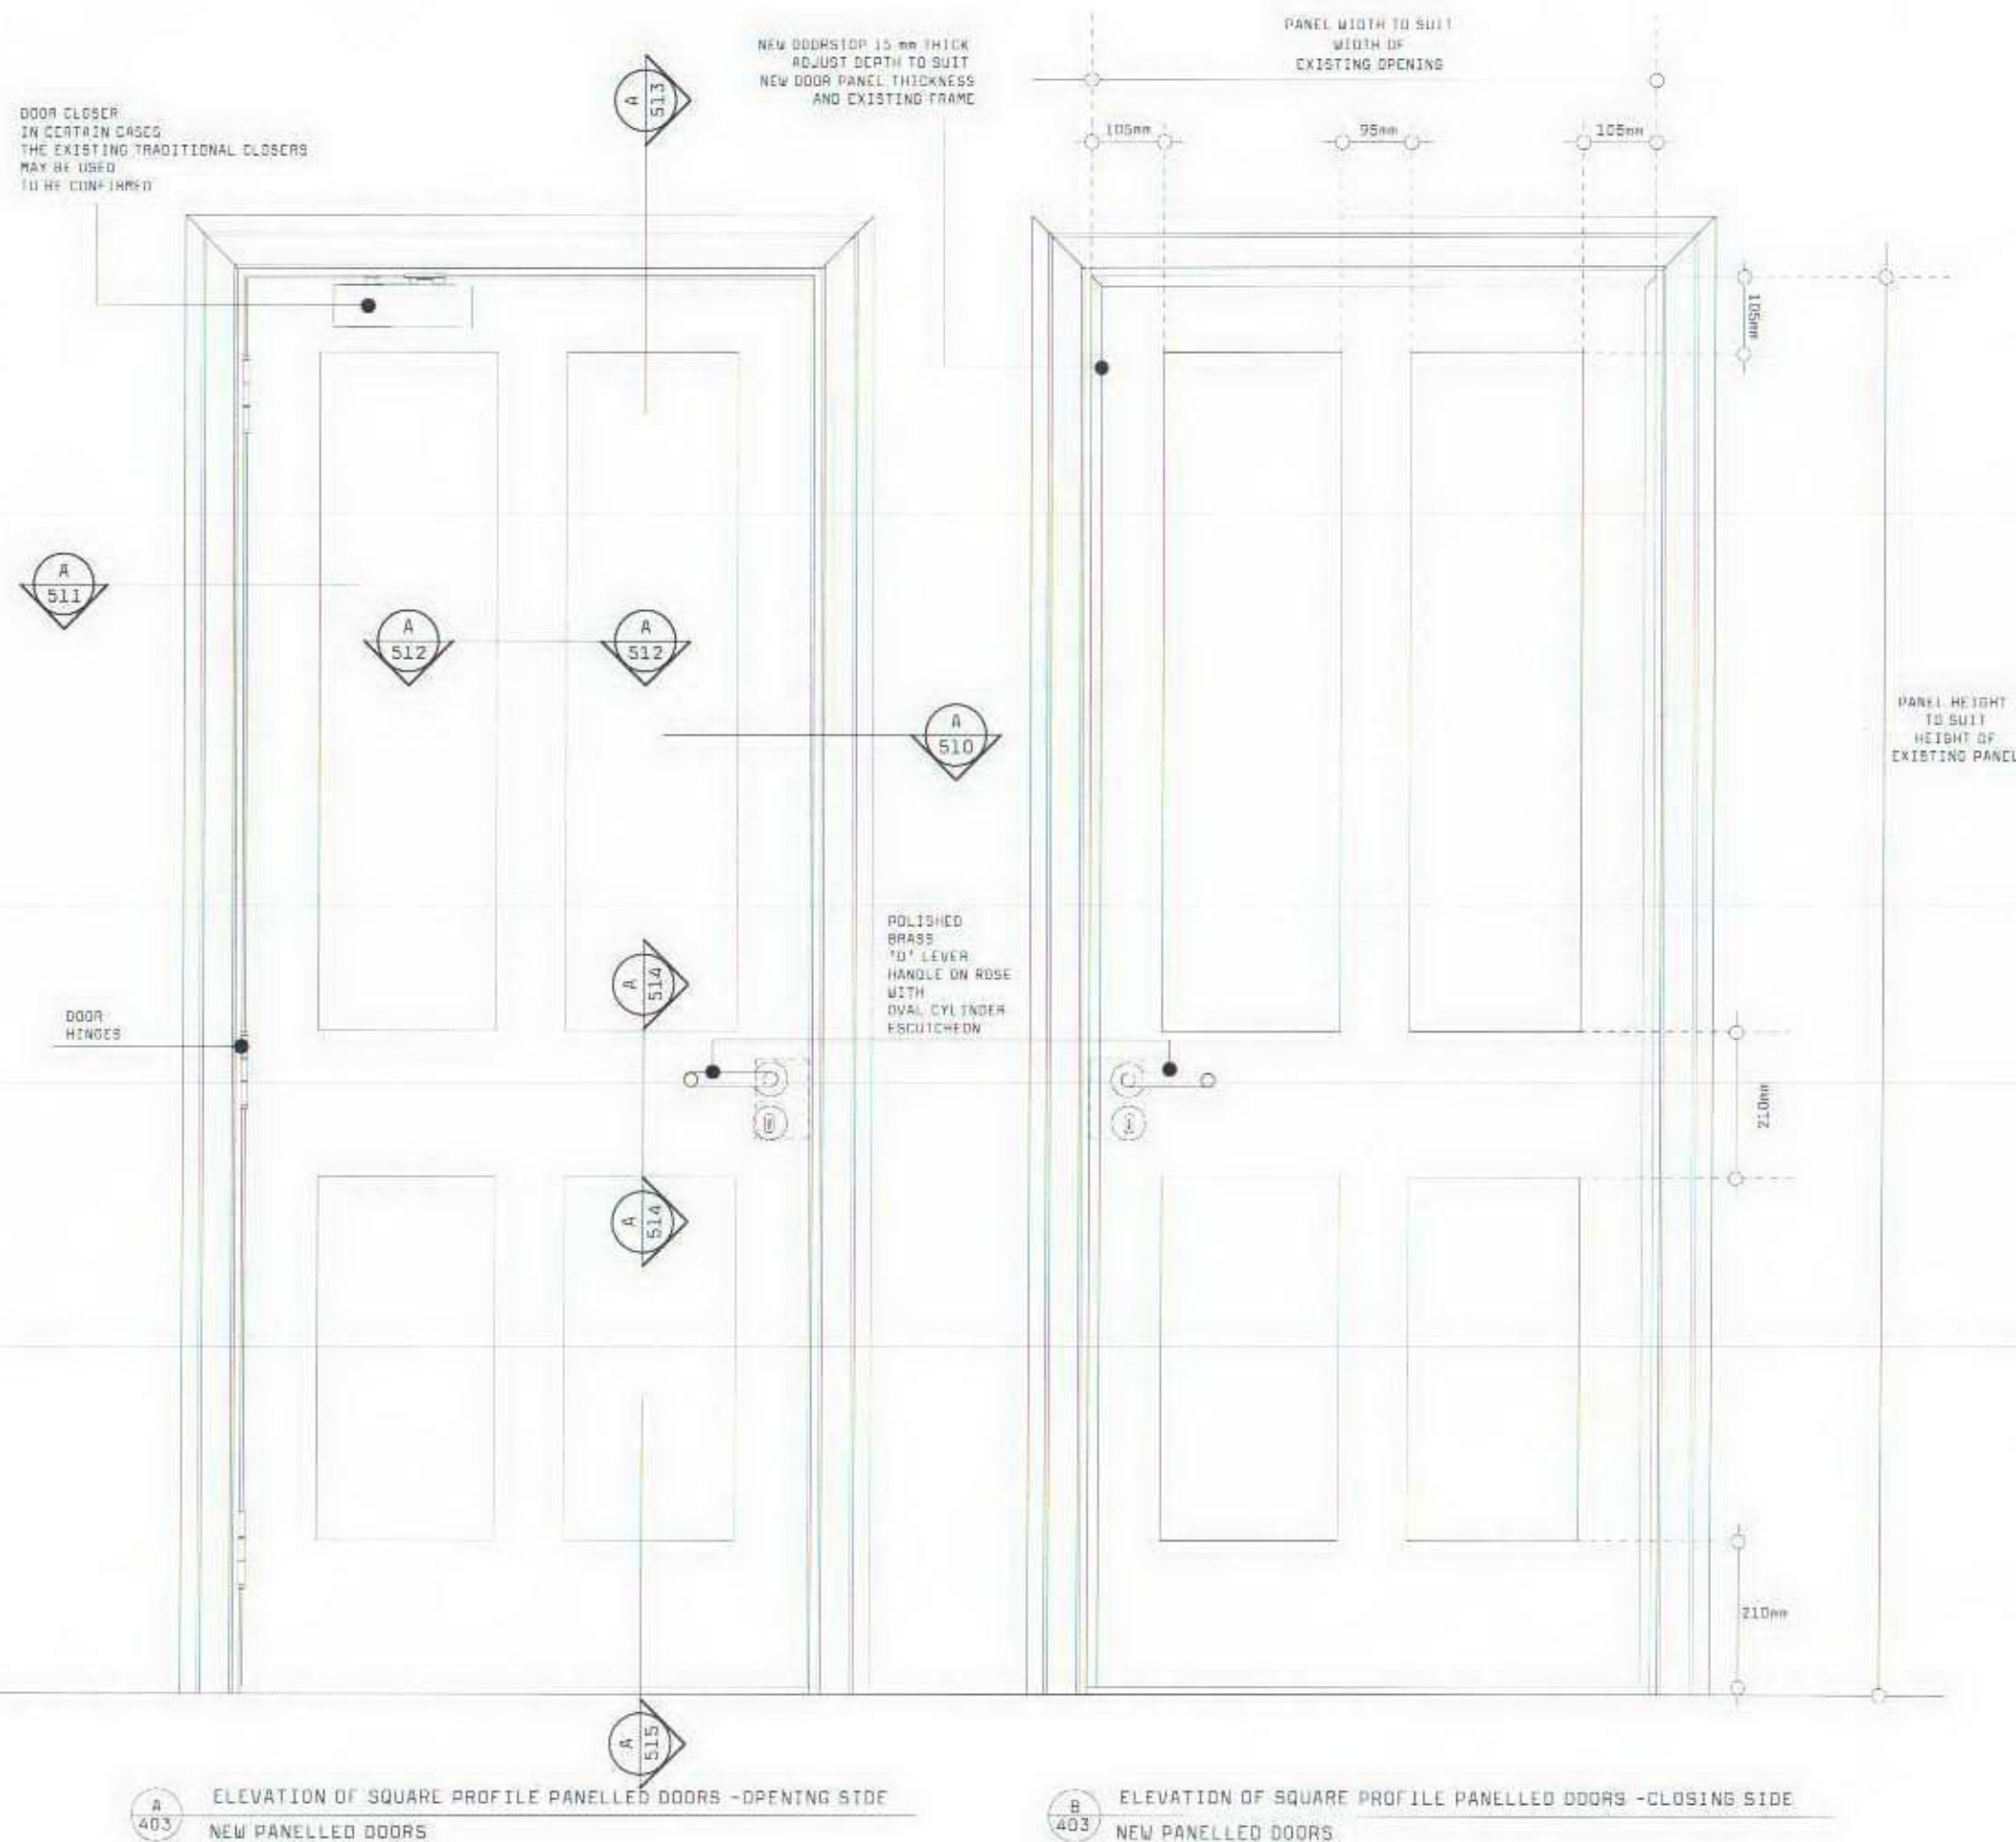

Original Sheet Size A3

EXISTING ARCHITRAVE TO REMAIN  
UNAFECTED BY THE PROPOSED  
WORK  
ANY NEW ARCHITRAVES TO MAIN  
WALL TO MATCH EXISTING

DOOR PANEL GENERALLY  
L20:127

POLISHED BRASS DOOR HINGES  
P21:100

MAXIMUM GAP BETWEEN FLOOR  
AND DOOR PANEL 8MM  
FIT INTUMESCENT TO UNDERSIDE OF  
DOOR PANEL L20:82

POLISHED BRASS 'D' LEVER HANDLE  
ON ROSE WITH P21:160 OVAL  
CYLINDER ESCUTCHEON P21:200

PANEL WIDTH TO SUIT WIDTH OF  
EXISTING OPENING

PANEL HEIGHT TO SUIT HEIGHT  
OF EXISTING OPENING

|      |               |    |      |
|------|---------------|----|------|
| O    | INITIAL ISSUE |    |      |
| REV. | DESCRIPTION   | BY | DATE |

|       |      |         |      |        |      |
|-------|------|---------|------|--------|------|
| DRAWN | DATE | CHECKED | DATE | APPROD | DATE |
|       | ---  |         | ---  | ---    | ---  |

CLIENT  
**BIRKBECK COLLEGE**

PROJECT  
**4, 10-16 GOWER STREET  
CIRCULATION REFURBISHMENT**

DRAWING TITLE  
**ELEVATION OF PROPOSED  
6 PANELLED DOORS**

**DENLEYKING**  
construction consultants

Tower House, 45 Commercial Road, Poole, BH14 0JA

T +44 (0)1202 715300 F +44 (0)1202 715411

www.denleyking.co.uk poole@denleyking.co.uk

DRAWING No. **122/403/A**

SCALE **1/10**

REV.

Original Sheet Size A3

| 0    | INITIAL ISSUE |    |      |
|------|---------------|----|------|
| REV. | DESCRIPTION   | BY | DATE |

| DRAWN | DATE | CHECKED | DATE | APPRD | DATE |
|-------|------|---------|------|-------|------|
| -/-   |      | -/-     | -/-  | -/-   | -/-  |

CLIENT  
**BIRKBECK COLLEGE**

PROJECT  
**4, 10-16 GOWER STREET  
CIRCULATION REFURBISHMENT**

DRAWING TITLE  
**ELEVATION OF PROPOSED  
2 PANELLED DOOR**

**DENLEYKING**  
construction consultants

Tower House, 45 Commercial Road, Poole, BH14 0JA

T +44 (0)1202 715300 F +44 (0)1202 715411

www.denleyking.co.uk poole@denleyking.co.uk

DRAWING No. **122/403/B**

SCALE **1/10** REV.


EXISTING ARCHITRAVE TO REMAIN  
UNAFECTED BY THE PROPOSED  
WORK  
ANY NEW ARCHITRAVES TO MAIN  
WALL TO MATCH EXISTING

DOOR PANEL GENERALLY  
L20:126

POLISHED BRASS DOOR HINGES  
P21:100

POLISHED BRASS 'D' LEVER HANDLE  
ON ROSE WITH P21:160 OVAL  
CYLINDER ESCUTCHEON P21:200

MAXIMUM GAP BETWEEN FLOOR  
AND DOOR PANEL 8MM  
FIT INTUMESCENT TO UNDERSIDE OF  
DOOR PANEL L20:82

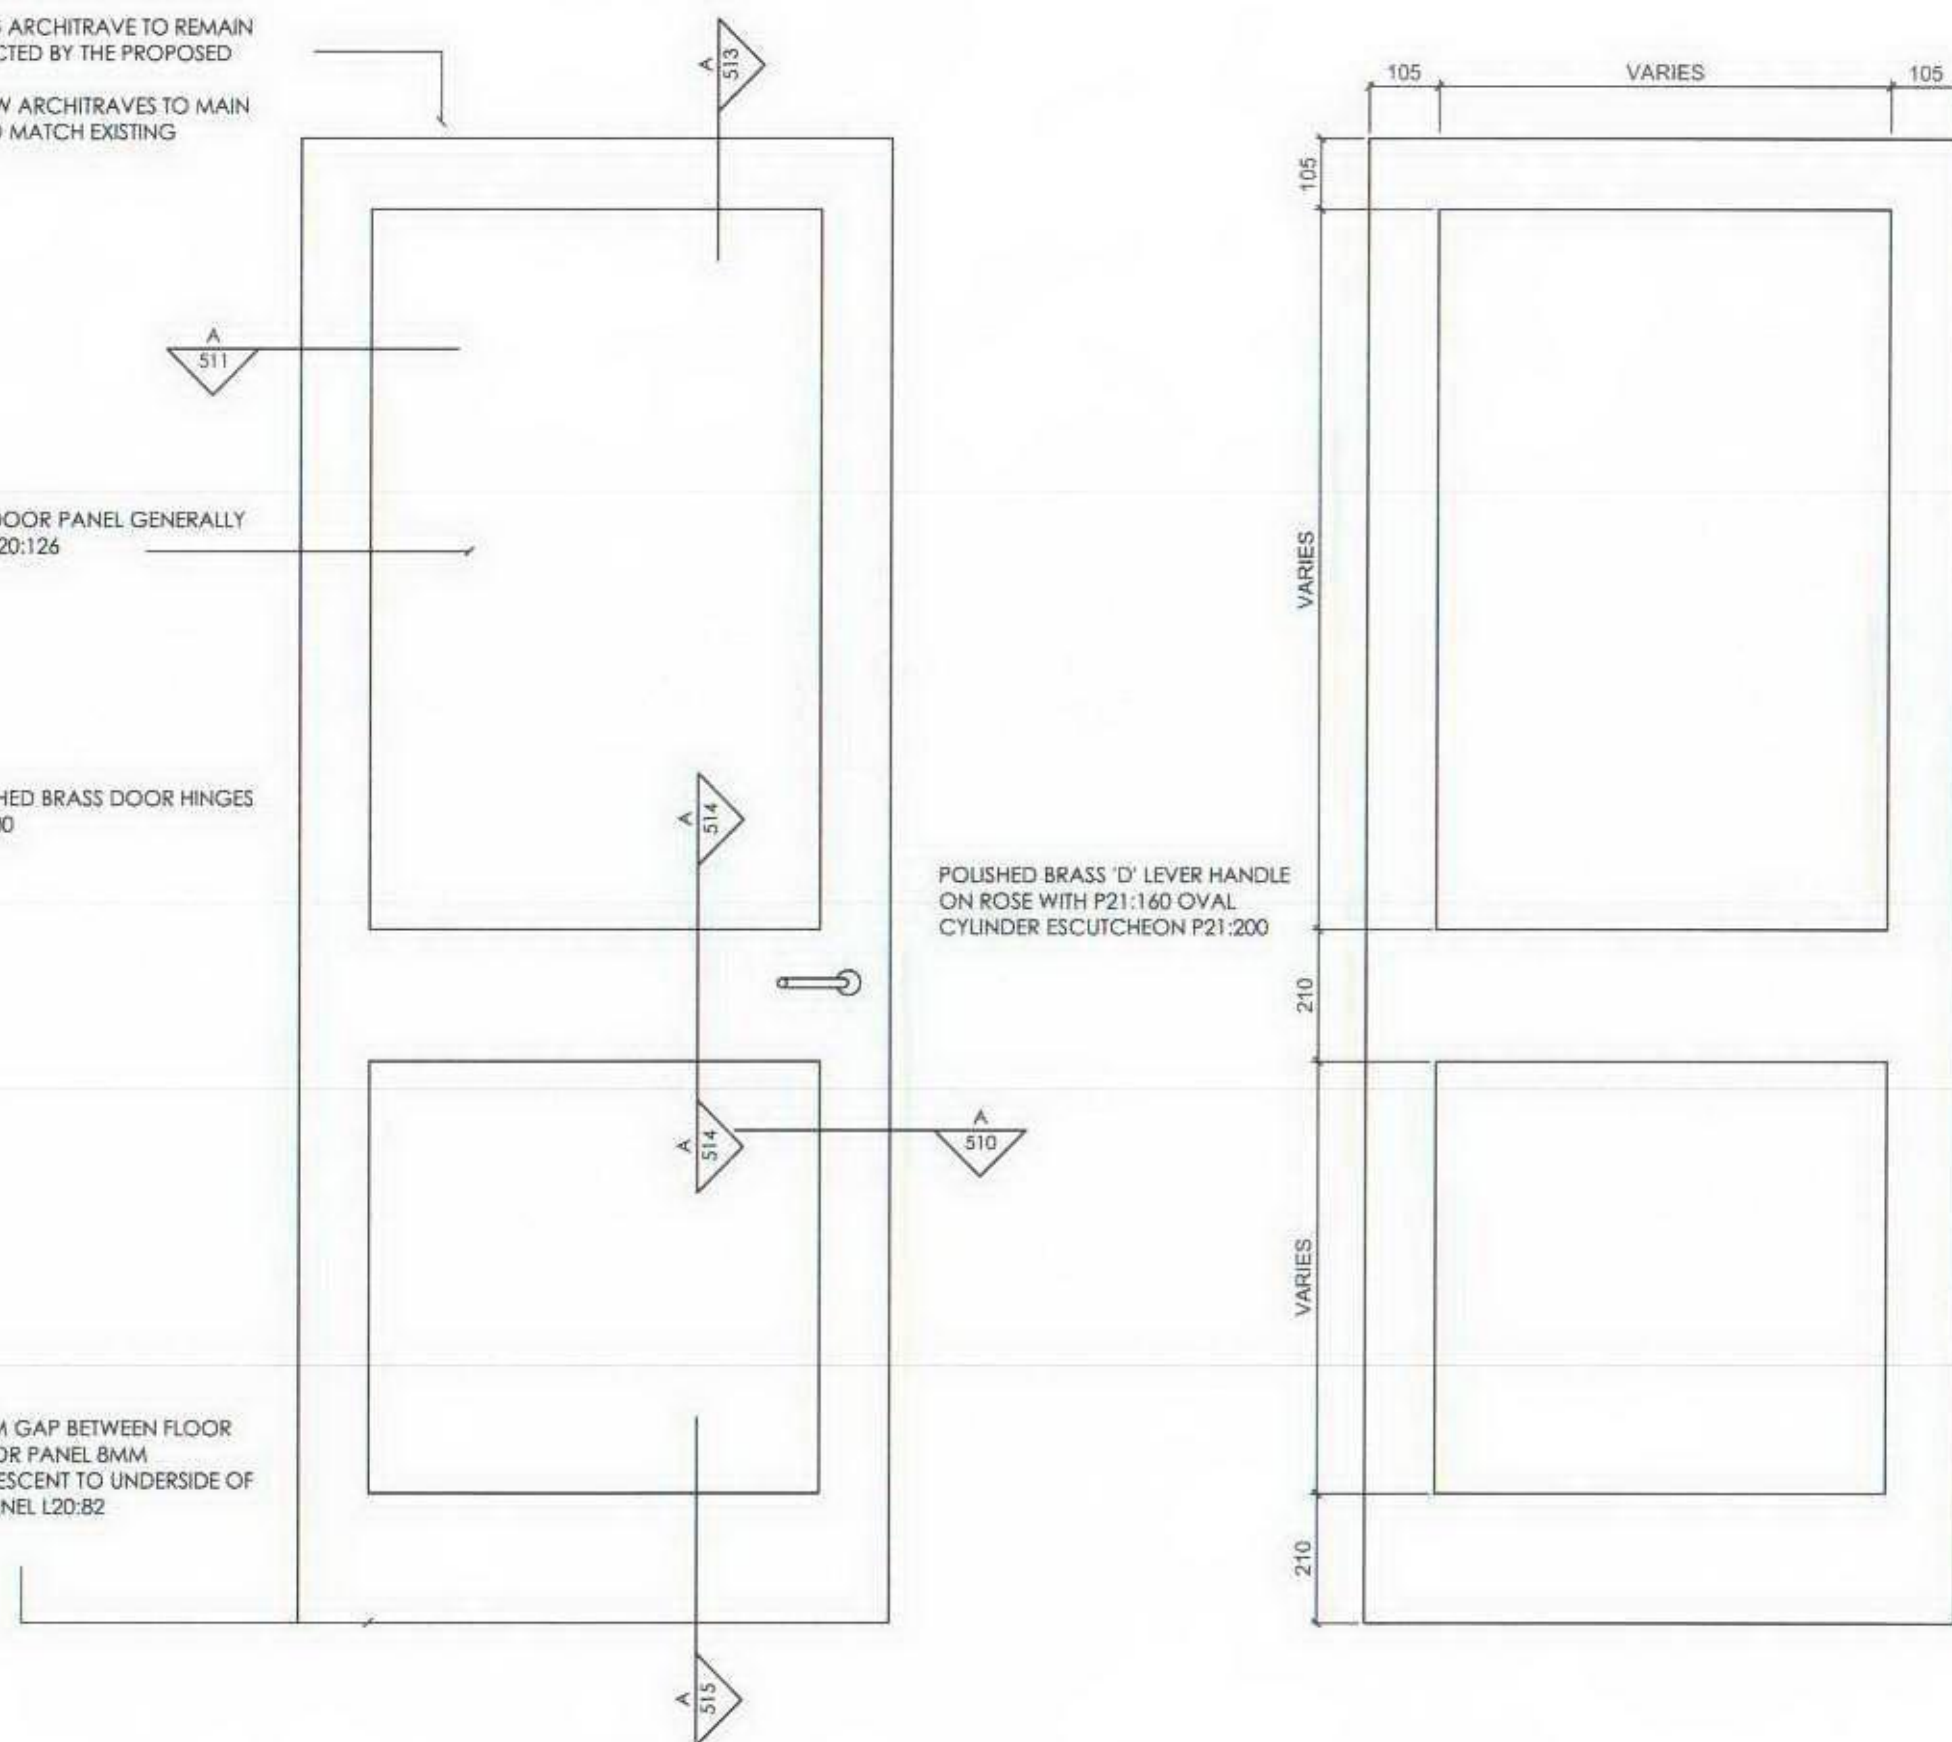

Surface Architects Ltd 51 Scrutton Street London EC2A 4PJ  
T 020 7729 1030 F 020 7729 8867 E mail@surfacearchitects.com

Notes

Do not scale off drawings  
All dimensions to be checked on site

Revisions

| Revision   | Description             | Date          |
|------------|-------------------------|---------------|
| REVISION A | PRELIMINARY             | NOVEMBER 2006 |
| REVISION B | LISTED BUILDING CONSENT | MARCH 2007    |

TRANSLUCENT FILM  
IN CASES WHERE PRIVACY IS REQUIRED  
(E.G. SEMINAR ROOM)  
LEAVE A 25mm STRIP OF  
CLEAR GLASS  
TO ALLOW LIMITED VISIBILITY

This drawing is the copyright of Surface Architects and may not be  
copied, altered or reproduced in any way or passed or transmitted  
to a third party without Surface Architects written authority

Project

BIRKBECK DOORS

Client

BIRKBECK COLLEGE

Status

LISTED BUILDING CONSENT APPLICATION





09/04/07  
ELEVATIONS OF REPRODUCTION PANELLED GLAZED DOORS  
Scale  
1:10  
Drawing No  
5.22 / 410  
Date  
MARCH 2007  
Revision  
0  
SURFACE ARCHITECTS



ELEVATION OF SQUARE PROFILE GLAZED PANEL DOOR  
GLAZED PANEL DOORS

## 14) Door Details

Original Sheet Size A3

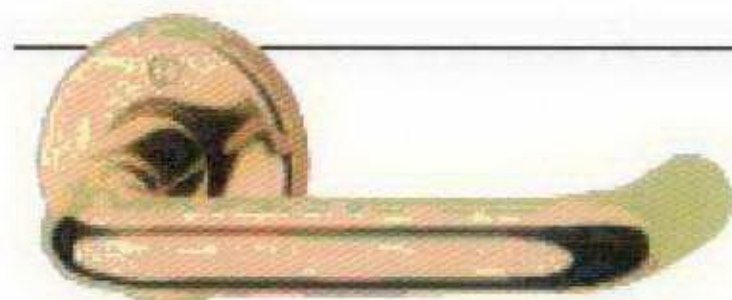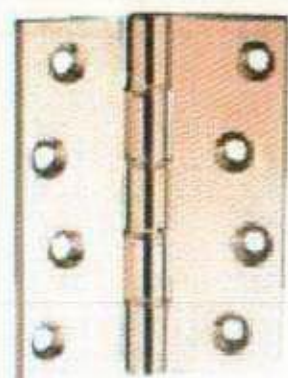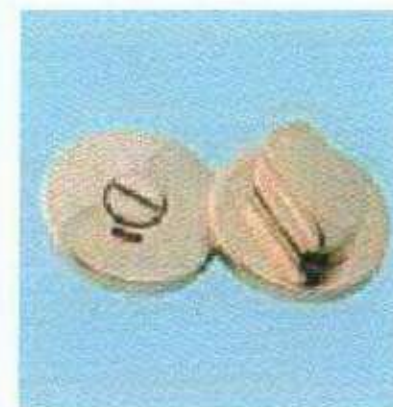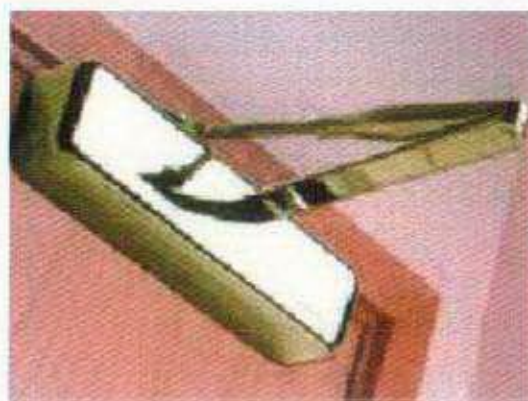

|      |               |    |      |
|------|---------------|----|------|
| Q:   | INITIAL ISSUE |    |      |
| REV. | DESCRIPTION   | BY | DATE |

|       |       |         |       |        |       |
|-------|-------|---------|-------|--------|-------|
| DRAWN | DATE  | CHECKED | DATE  | APPROD | DATE  |
|       | -/-/- |         | -/-/- | -/-/-  | -/-/- |

CLIENT  
**BIRKBECK COLLEGE**

PROJECT  
**4, 10-16 GOWER STREET  
CIRCULATION REFURBISHMENT**

DRAWING TITLE  
**PROPOSED IRONMONGERY**

**DENLEYKING**  
construction consultants

Tower House, 45 Commercial Road, Poole, BH14 0JA

T +44 (0)1202 715300

F +44 (0)1202 715411

www.denleyking.co.uk

poole@denleyking.co.uk

DRAWING No. **122/400/E/B**

SCALE **NTS**

REV

IRONMONGERY FOR NEW AND EXISTING PANELLED DOORS  
- ALL IN POLISHED BRASS

**Example architrave to be used as identified in the schedules.**


Profile of the architrave to door B03/14/1 to be replicated where identified that replacement architraves are required. Refer to schedule for individual cases.



Notes  
Do not scale off drawings  
All dimensions to be checked on site

Revisions  
REVISION A FOR LISTED BUILDING MARCH 2007  
CONSENT APPLICATION

WIDTH OF DOOR PANEL-REFER TO SCHEDULE OF SIZES FOR EACH INDIVIDUAL DOOR  
ALLOW FOR A NOMINAL GAP OF 3mm BETWEEN FRAME AND DOOR PANEL

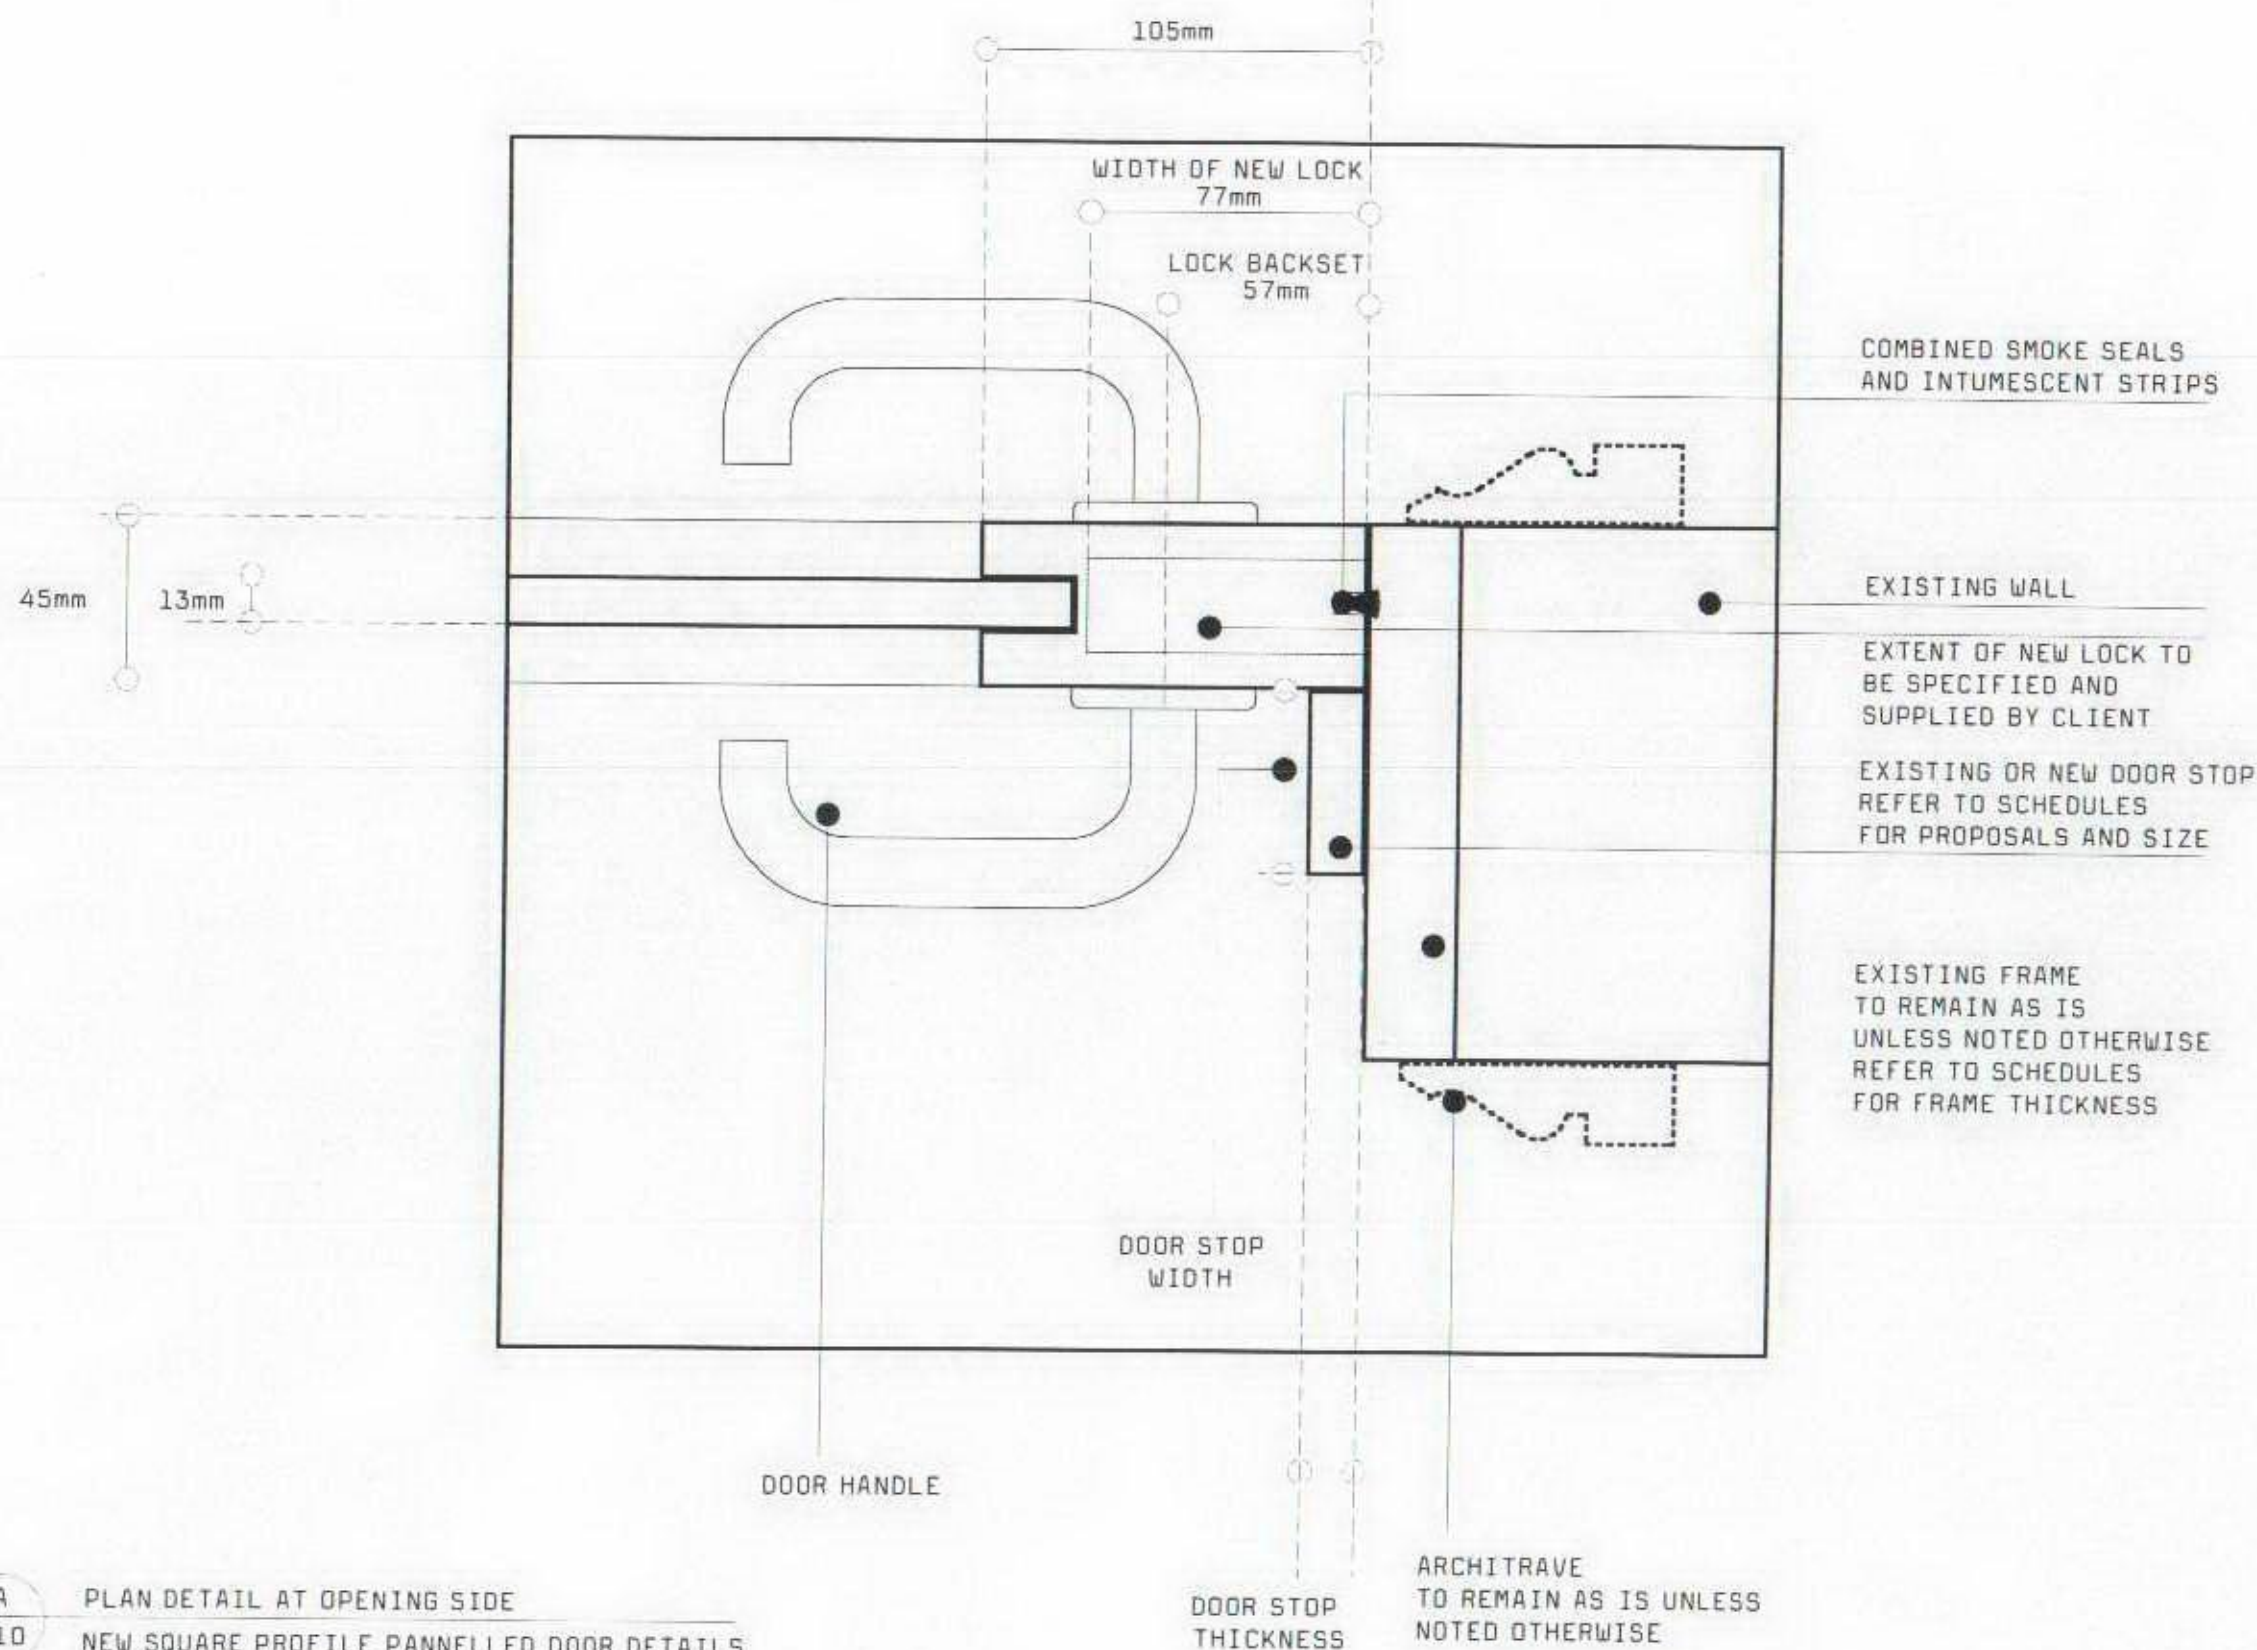

A  
510 PLAN DETAIL AT OPENING SIDE  
NEW SQUARE PROFILE PANNELLED DOOR DETAILS

This drawing is the copyright of Surface Architects and may not be copied altered or reproduced in any way or passed or transmitted to a third party without Surface Architects written authority

Project  
BIRKBECK DOORS  
Client  
BIRKBECK COLLEGE  
Status  
LISTED BUILDING CONSENT APPLICATION

Drawing  
NEW PANNELLED DOOR DETAILS SIMPLE PROFILE  
PLAN DETAIL OF CLOSING SIDE  
Scale  
1:2 @ A3

Drawing-No. 122 / 510 Date MARCH 2007 Revision A

Surface Architects

Notes  
Do not scale off drawings  
All dimensions to be checked on site

Revisions  
REVISION A FOR LISTED BUILDING MARCH 2007  
CONSENT APPLICATION

This drawing is the copyright of Surface Architects and may not be copied altered or reproduced in any way or passed or transmitted to a third party without Surface Architects written authority

Project  
BIRKBECK DOORS  
Client  
BIRKBECK COLLEGE  
Status  
LISTED BUILDING CONSENT APPLICATION

Drawing  
NEW PANNELLED DOOR DETAILS-SIMPLE PROFILE  
PLAN DETAIL OF HANGING SIDE

Scale  
1:2 @ A3

| Drawing No | Date       | Revision |
|------------|------------|----------|
| 122 / 511  | MARCH 2007 | A        |

Surface Architects

WIDTH OF DOOR PANEL-REFER TO SCHEDULE OF SIZES FOR EACH INDIVIDUAL DOOR  
ALLOW FOR A NOMINAL GAP OF 3mm BETWEEN FRAME AND DOOR PANEL

EXISTING WALL

DOOR HINGE

COMBINED SMOKE SEALS  
AND INTUMESCENT STRIPS

105mm

13mm

45mm

EXISTING OR NEW DOOR STOP  
REFER TO SCHEDULES  
FOR PROPOSALS AND SIZE

EXISTING FRAME  
TO REMAIN AS IS  
UNLESS NOTED OTHERWISE  
REFER TO SCHEDULES  
FOR FRAME THICKNESS

DOOR STOP  
WIDTH

ARCHITRAVE  
TO REMAIN AS IS UNLESS  
NOTED OTHERWISE

DOOR STOP  
THICKNESS

A  
511

PLAN DETAIL AT HANGING SIDE  
NEW SQUARE PROFILE PANNELLED DOOR DETAILS

Notes  
Do not scale off drawings  
All dimensions to be checked on site

Revisions  
REVISION A FOR LISTED BUILDING MARCH 2007  
CONSENT APPLICATION

This drawing is the copyright of Surface Architects and may not be  
copied altered or reproduced in any way or passed or transmitted  
to a third party without Surface Architects written authority

Project  
BIRKBECK DOORS  
Client  
BIRKBECK COLLEGE  
Status  
LISTED BUILDING CONSENT APPLICATION

Drawing  
NEW PANNELLED DOOR DETAILS-SIMPLE PROFILE  
PLAN DETAIL OF MUNTIN

Scale  
1:2 @ A3

| Drawing-No. | Date       | Revision |
|-------------|------------|----------|
| 122 / 512   | MARCH 2007 | A        |

Surface Architects

SIZE OF PANEL  
REFER TO  
DOOR ELEVATIONS  
AND SCHEDULE OF SIZES

105mm

SIZE OF PANEL  
REFER TO  
DOOR ELEVATIONS  
AND SCHEDULE OF SIZES

13mm


45mm

A  
512 PLAN DETAIL AT MUNTIN  
NEW SQUARE PROFILE PANNELLED DOOR DETAILS

Notes  
Do not scale off drawings  
All dimensions to be checked on site

Revisions

REVISION A FOR LISTED BUILDING MARCH 2007  
CONSENT APPLICATION

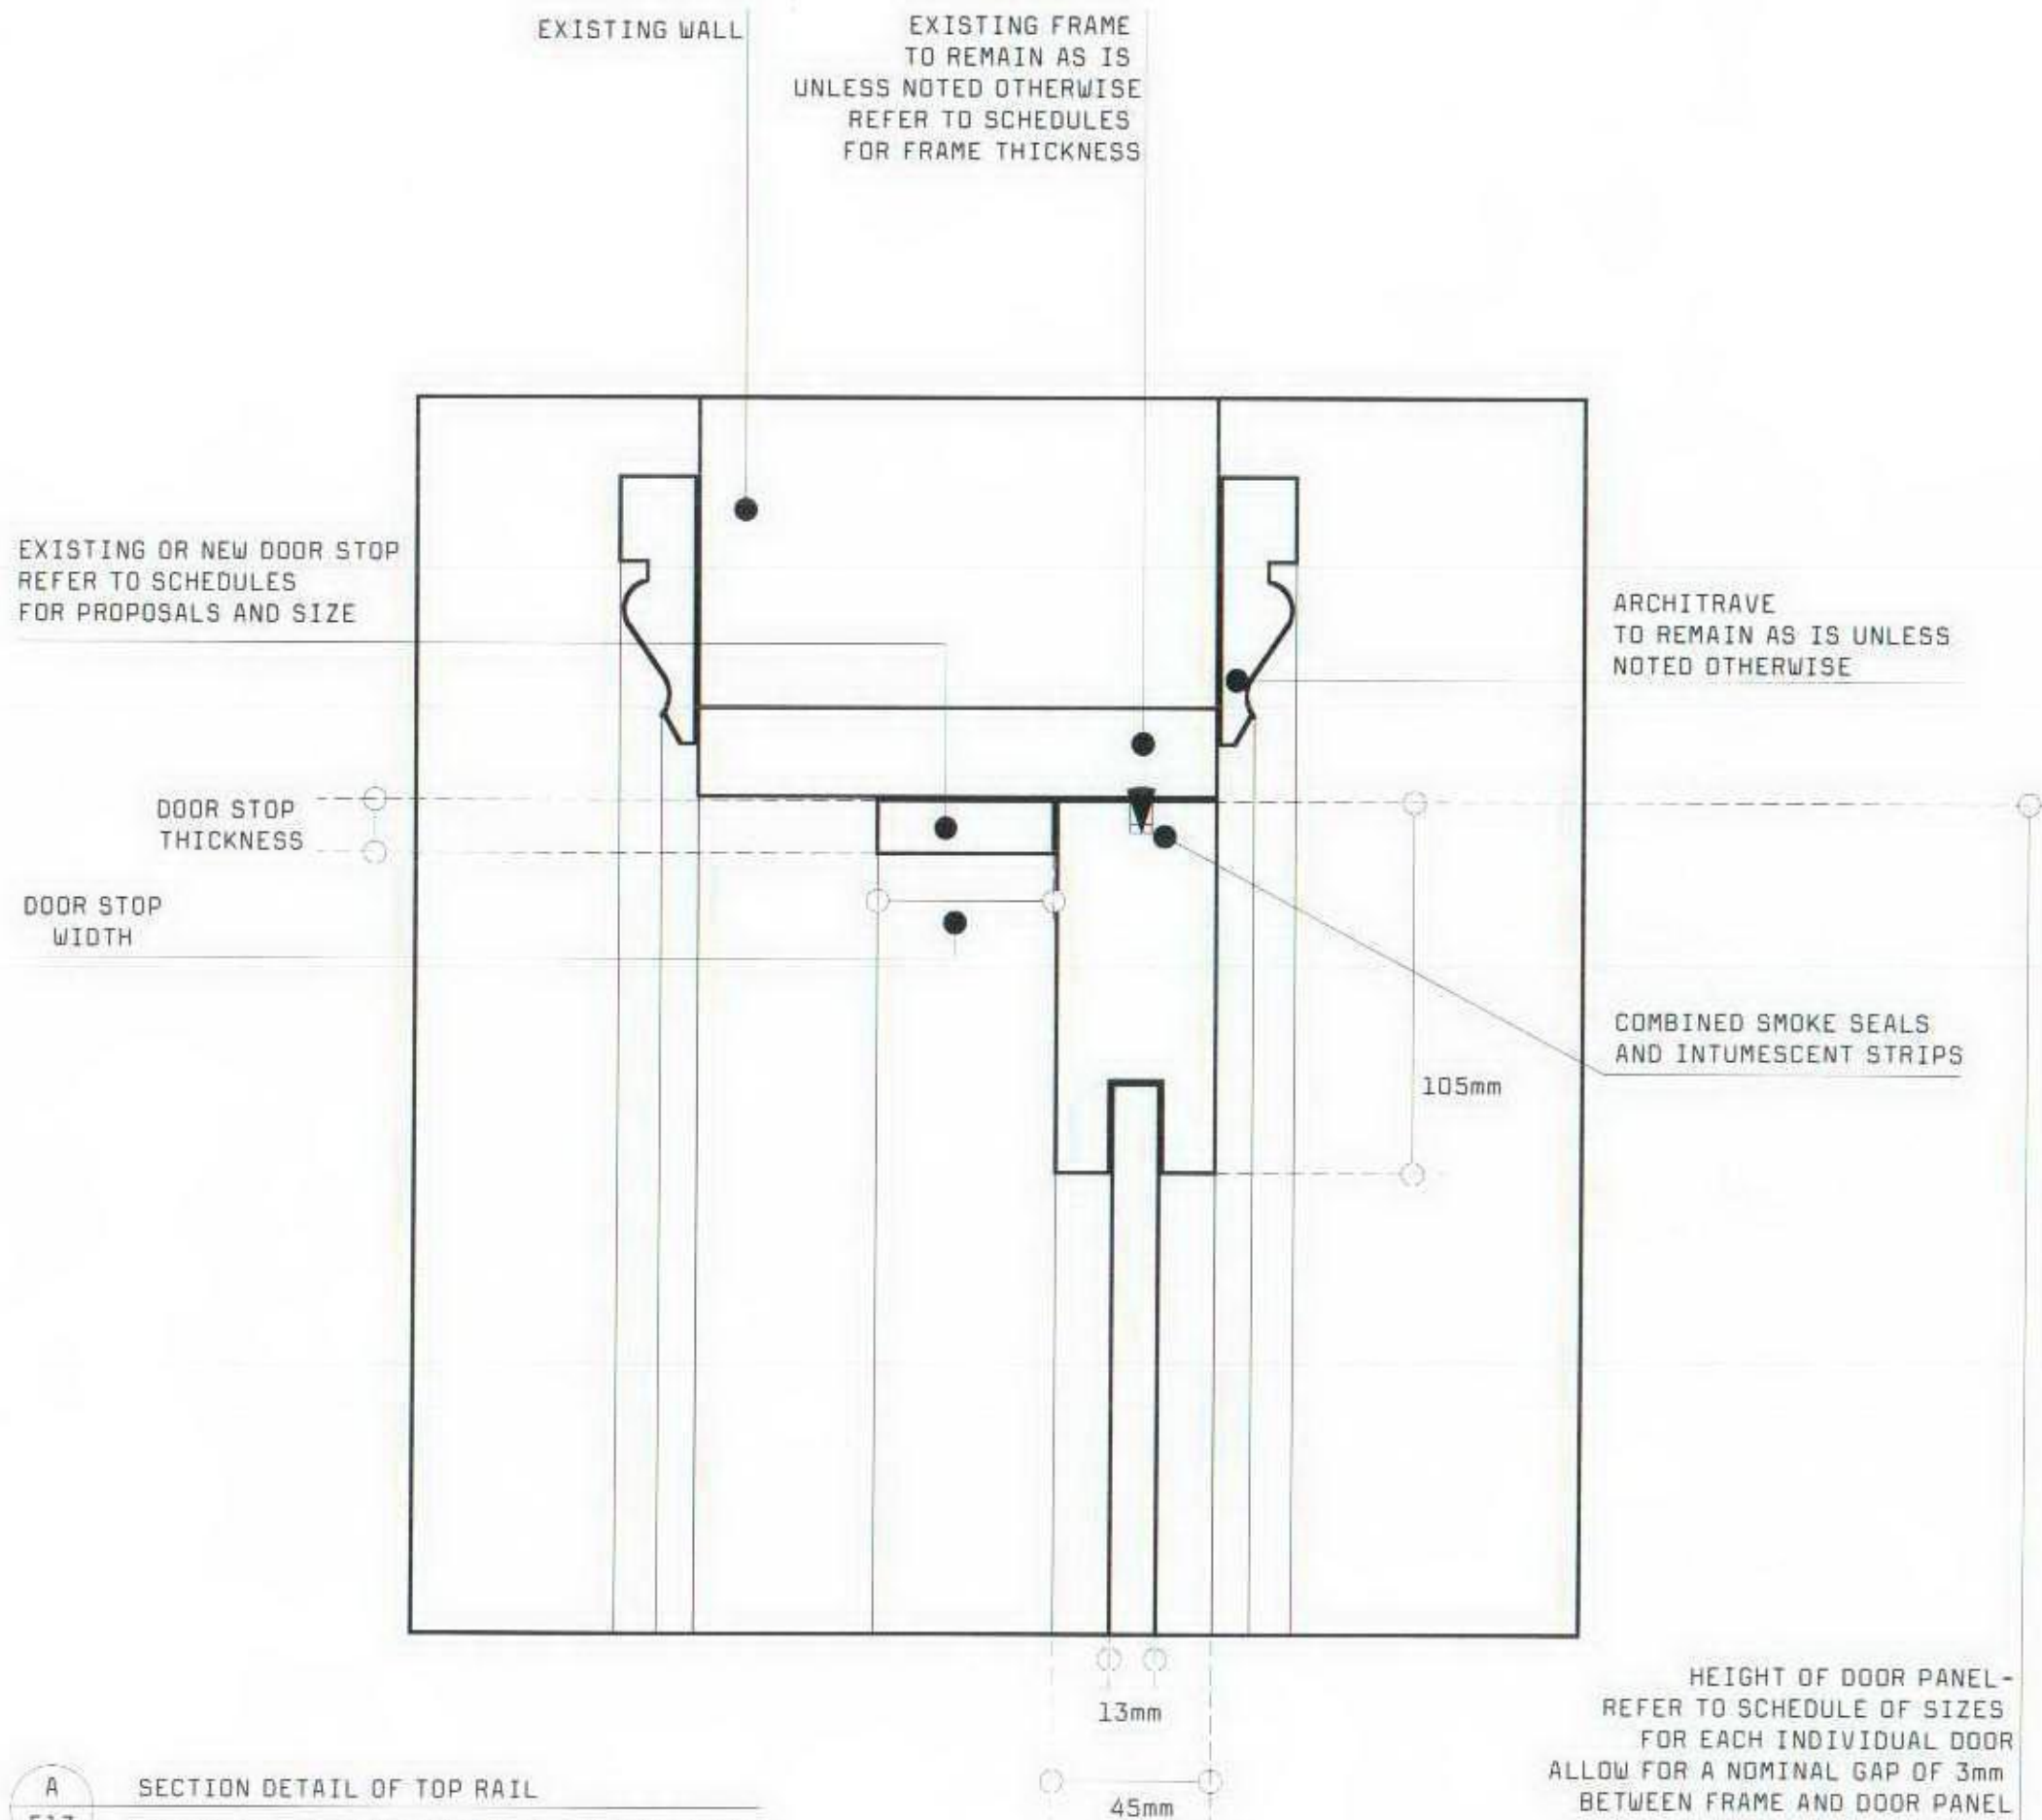

A  
513 SECTION DETAIL OF TOP RAIL  
NEW SQUARE PROFILE PANNELLED DOOR DETAILS

This drawing is the copyright of Surface Architects and may not be copied altered or reproduced in any way or passed or transmitted to a third party without Surface Architects written authority

Project  
BIRKBECK DOORS  
Client  
BIRKBECK COLLEGE  
Status  
LISTED BUILDING CONSENT APPLICATION

Drawing  
NEW PANNELLED DOOR DETAILS-SIMPLE PROFILE  
SECTION DETAIL OF TOP RAIL  
Scale  
1:2 @ A3


Drawing No  
122 / 513  
Date  
MARCH 2007  
Revision  
A

Surface Architects

Notes  
Do not scale off drawings  
All dimensions to be checked on site

PANEL

RAIL

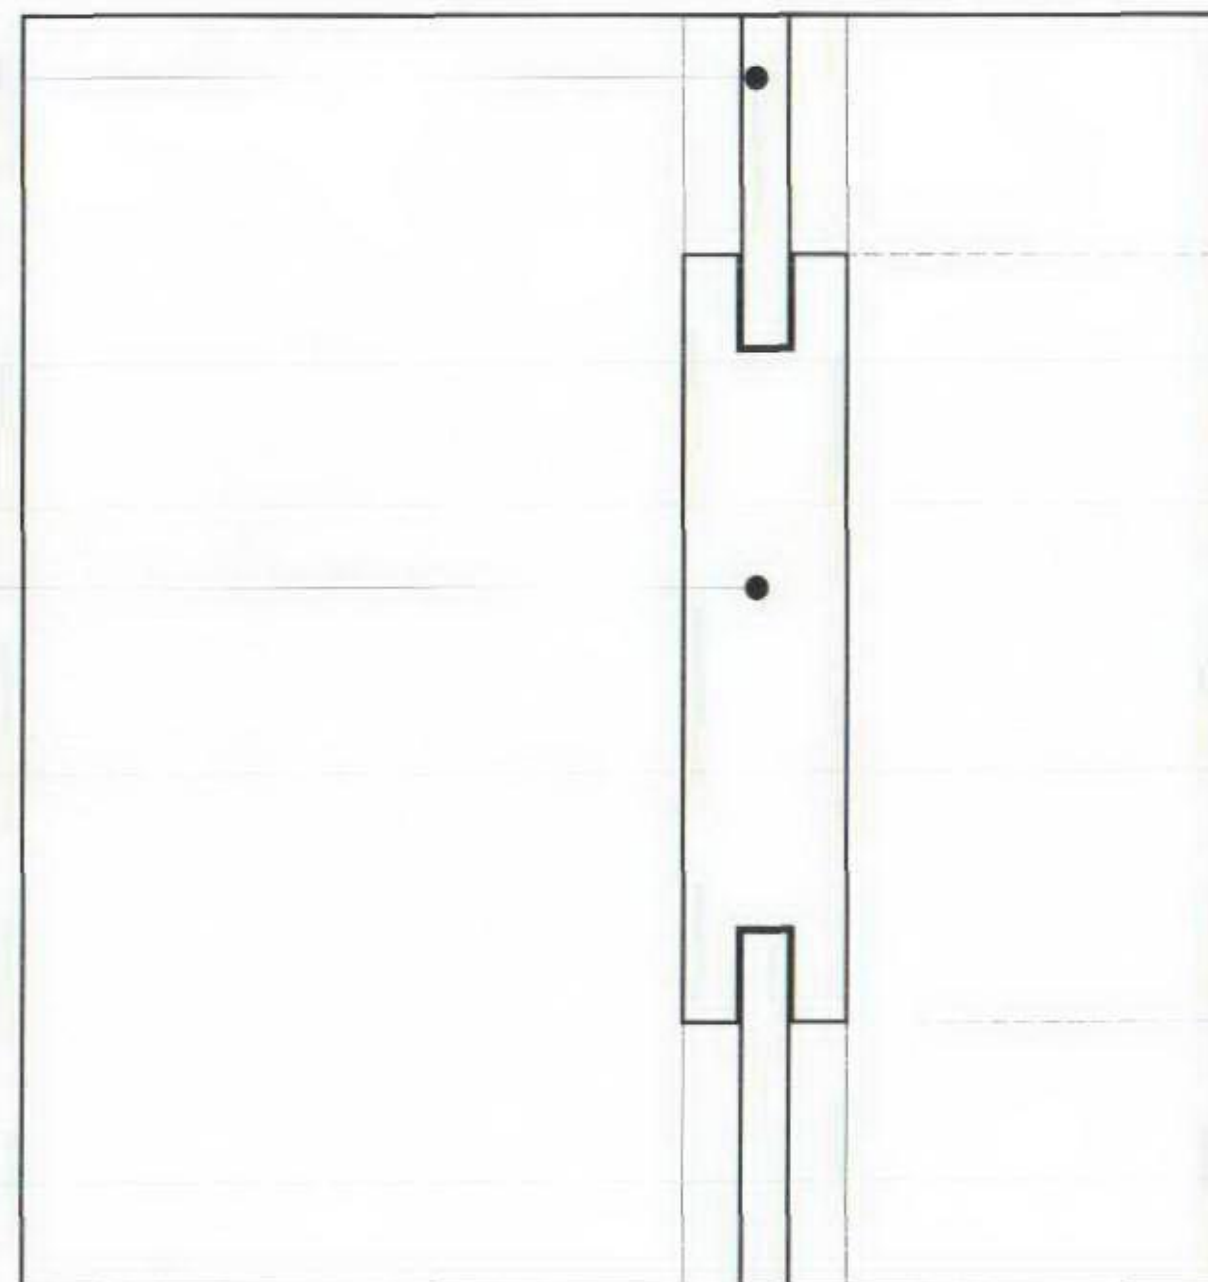

SIZE OF PANEL  
REFER TO  
DOOR ELEVATIONS  
AND SCHEDULE OF SIZES

MID RAIL HEIGHT  
210mm

SIZE OF PANEL  
REFER TO  
DOOR ELEVATIONS  
AND SCHEDULE OF SIZES

Revisions  
REVISION A FOR LISTED BUILDING MARCH 2007  
CONSENT APPLICATION

This drawing is the copyright of Surface Architects and may not be copied, altered or reproduced in any way or passed or transmitted to a third party without Surface Architects written authority

Project  
BIRKBECK DOORS

Client  
BIRKBECK COLLEGE

Status  
LISTED BUILDING CONSENT APPLICATION

Drawing  
NEW PANNELLED DOOR DETAILS-SIMPLE PROFILE  
SECTION DETAIL OF MIDDLE RAIL  
Scale  
1:2 @ A3

Drawing No. 122 / 514 Date MARCH 2007 Revision A

Surface Architects

A  
514 SECTION DETAIL OF MID RAIL  
NEW SQUARE PROFILE PANNELLED DOOR DETAILS

Notes  
Do not scale off drawings  
All dimensions to be checked on site

Revisions  
REVISION A FOR LISTED BUILDING MARCH 2007  
CONSENT APPLICATION

This drawing is the copyright of Surface Architects and may not be copied altered or reproduced in any way or passed or transmitted to a third party without Surface Architects written authority.


Project  
BIRKBECK DOORS  
Client  
BIRKBECK COLLEGE  
Status  
LISTED BUILDING CONSENT APPLICATION

Drawing  
NEW PANNELLED DOOR DETAILS-SIMPLE PROFILE  
SECTION DETAIL OF BOTTOM RAIL  
Scale  
1:2 @ A3

Drawing No. 122 / 515 Date MARCH 2007 Revision A

Surface Architects

HEIGHT OF DOOR PANEL-  
REFER TO SCHEDULE OF SIZES  
FOR EACH INDIVIDUAL DOOR

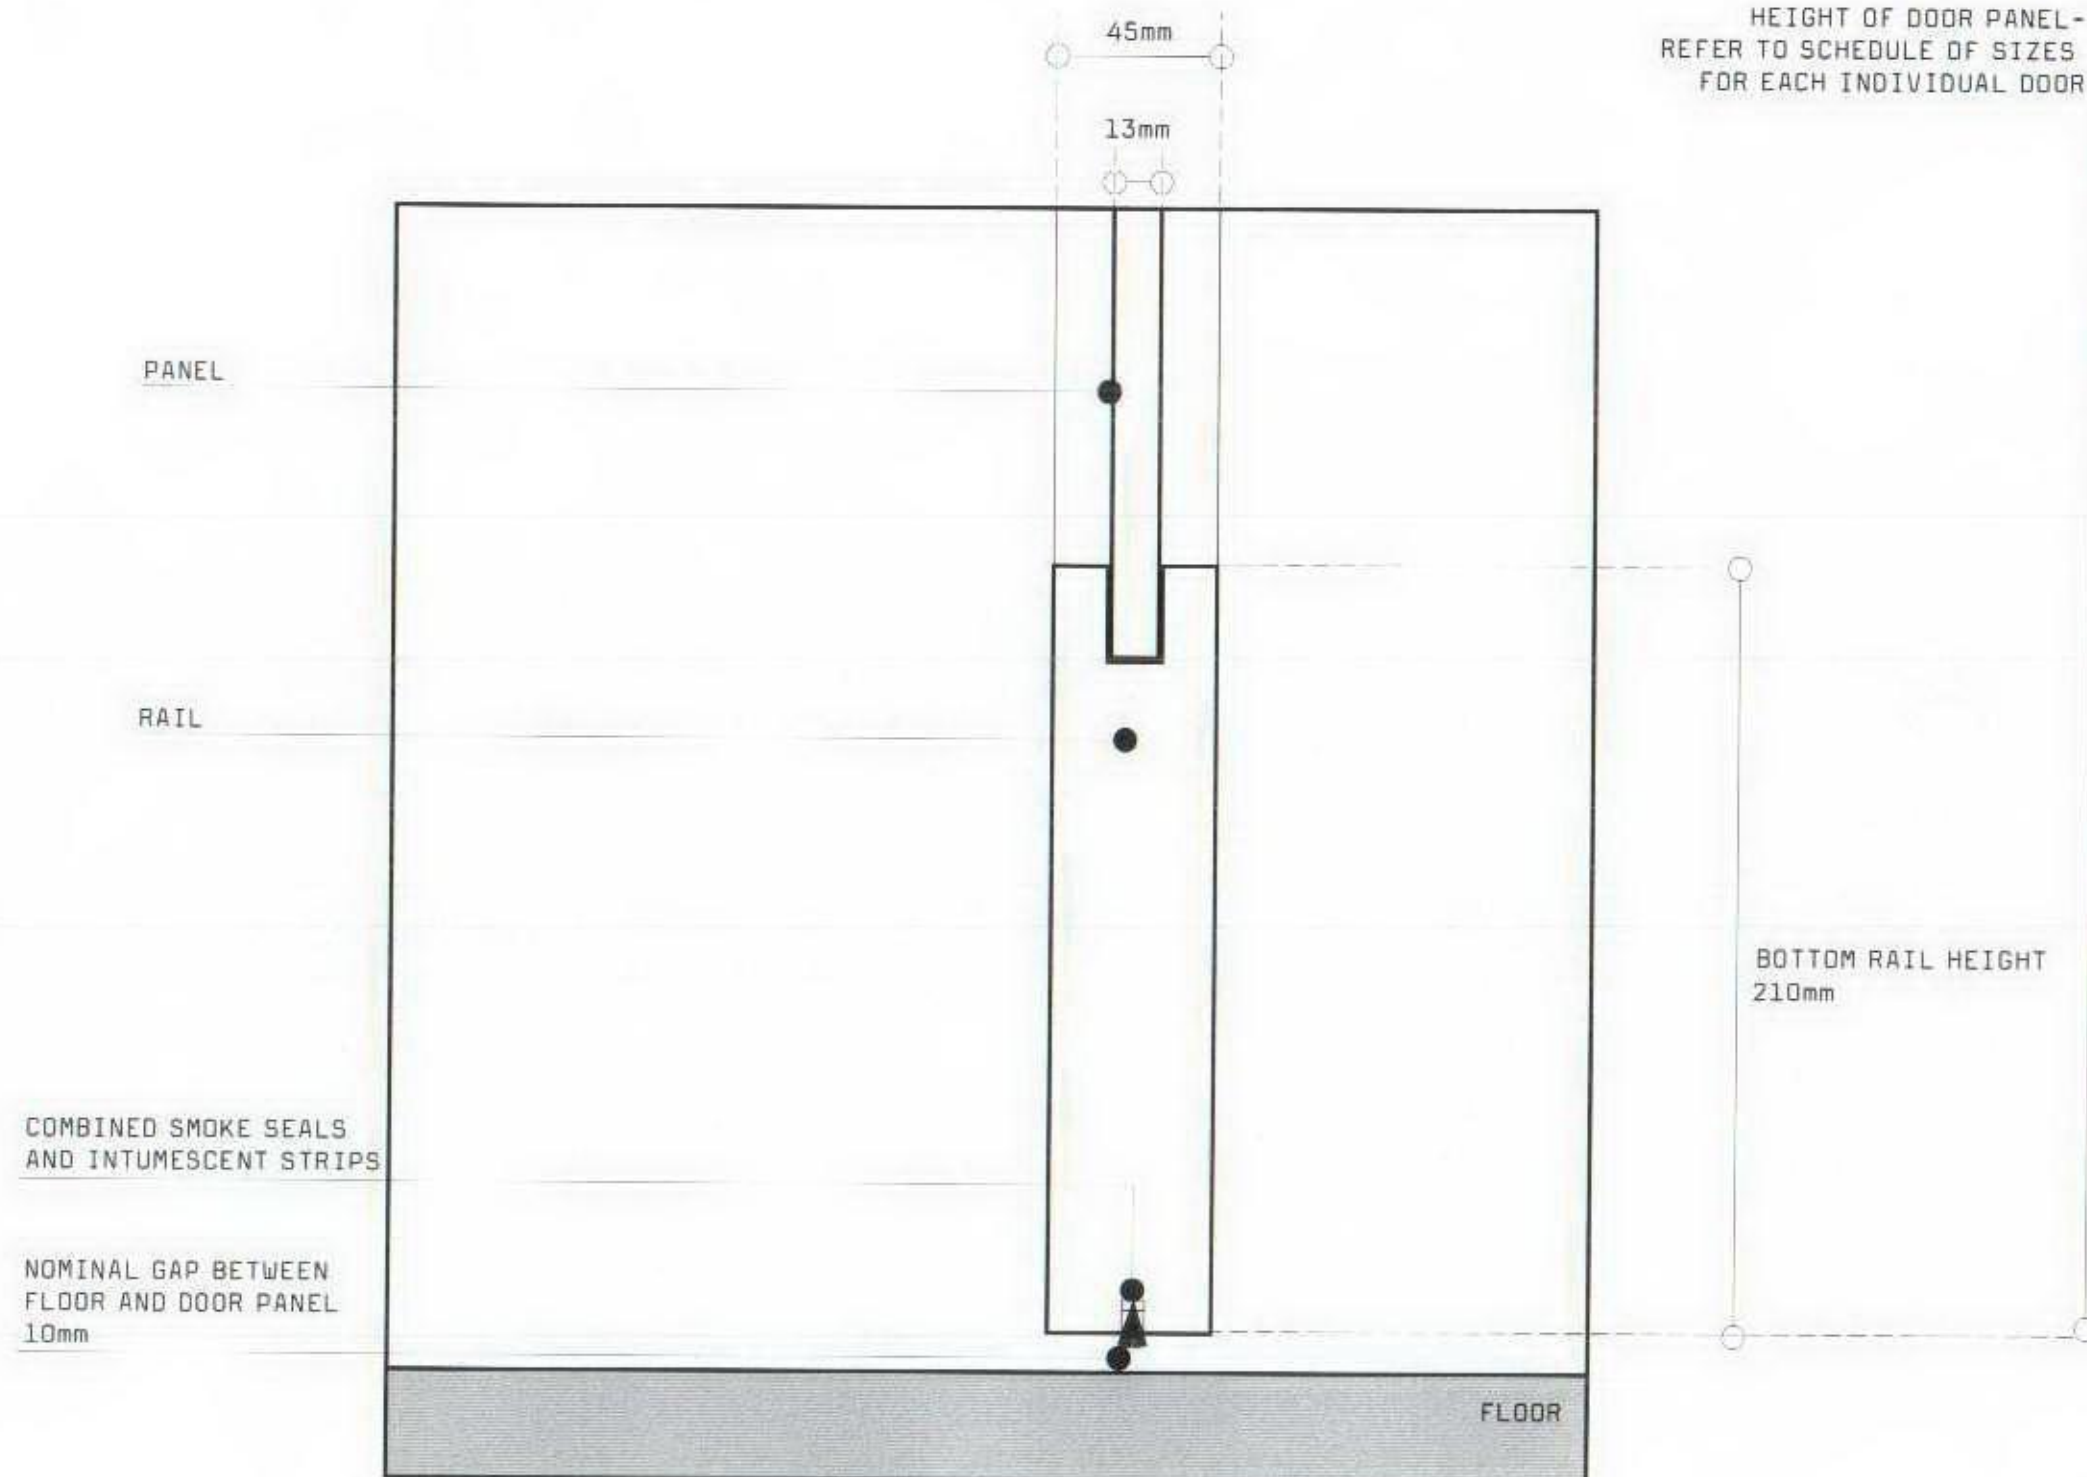

A SECTION DETAIL OF BOTTOM RAIL  
515 NEW SQUARE PROFILE PANNELLED DOOR DETAILS


WIDTH OF DOOR PANEL-REFER TO SCHEDULE OF SIZES FOR EACH INDIVIDUAL DOOR  
ALLOW FOR A NOMINAL GAP OF 3mm BETWEEN FRAME AND DOOR PANEL

Surface Architects Ltd 51 Scrutton Street London EC2A 4PJ  
T 020 7729 1030 F 020 7729 8867 E mail@surfacearchitects.com

Notes  
Do not scale off drawings  
All dimensions to be checked on site

#### Revisions

REVISION A FOR LISTED BUILDING MARCH 2007  
CONSENT APPLICATION

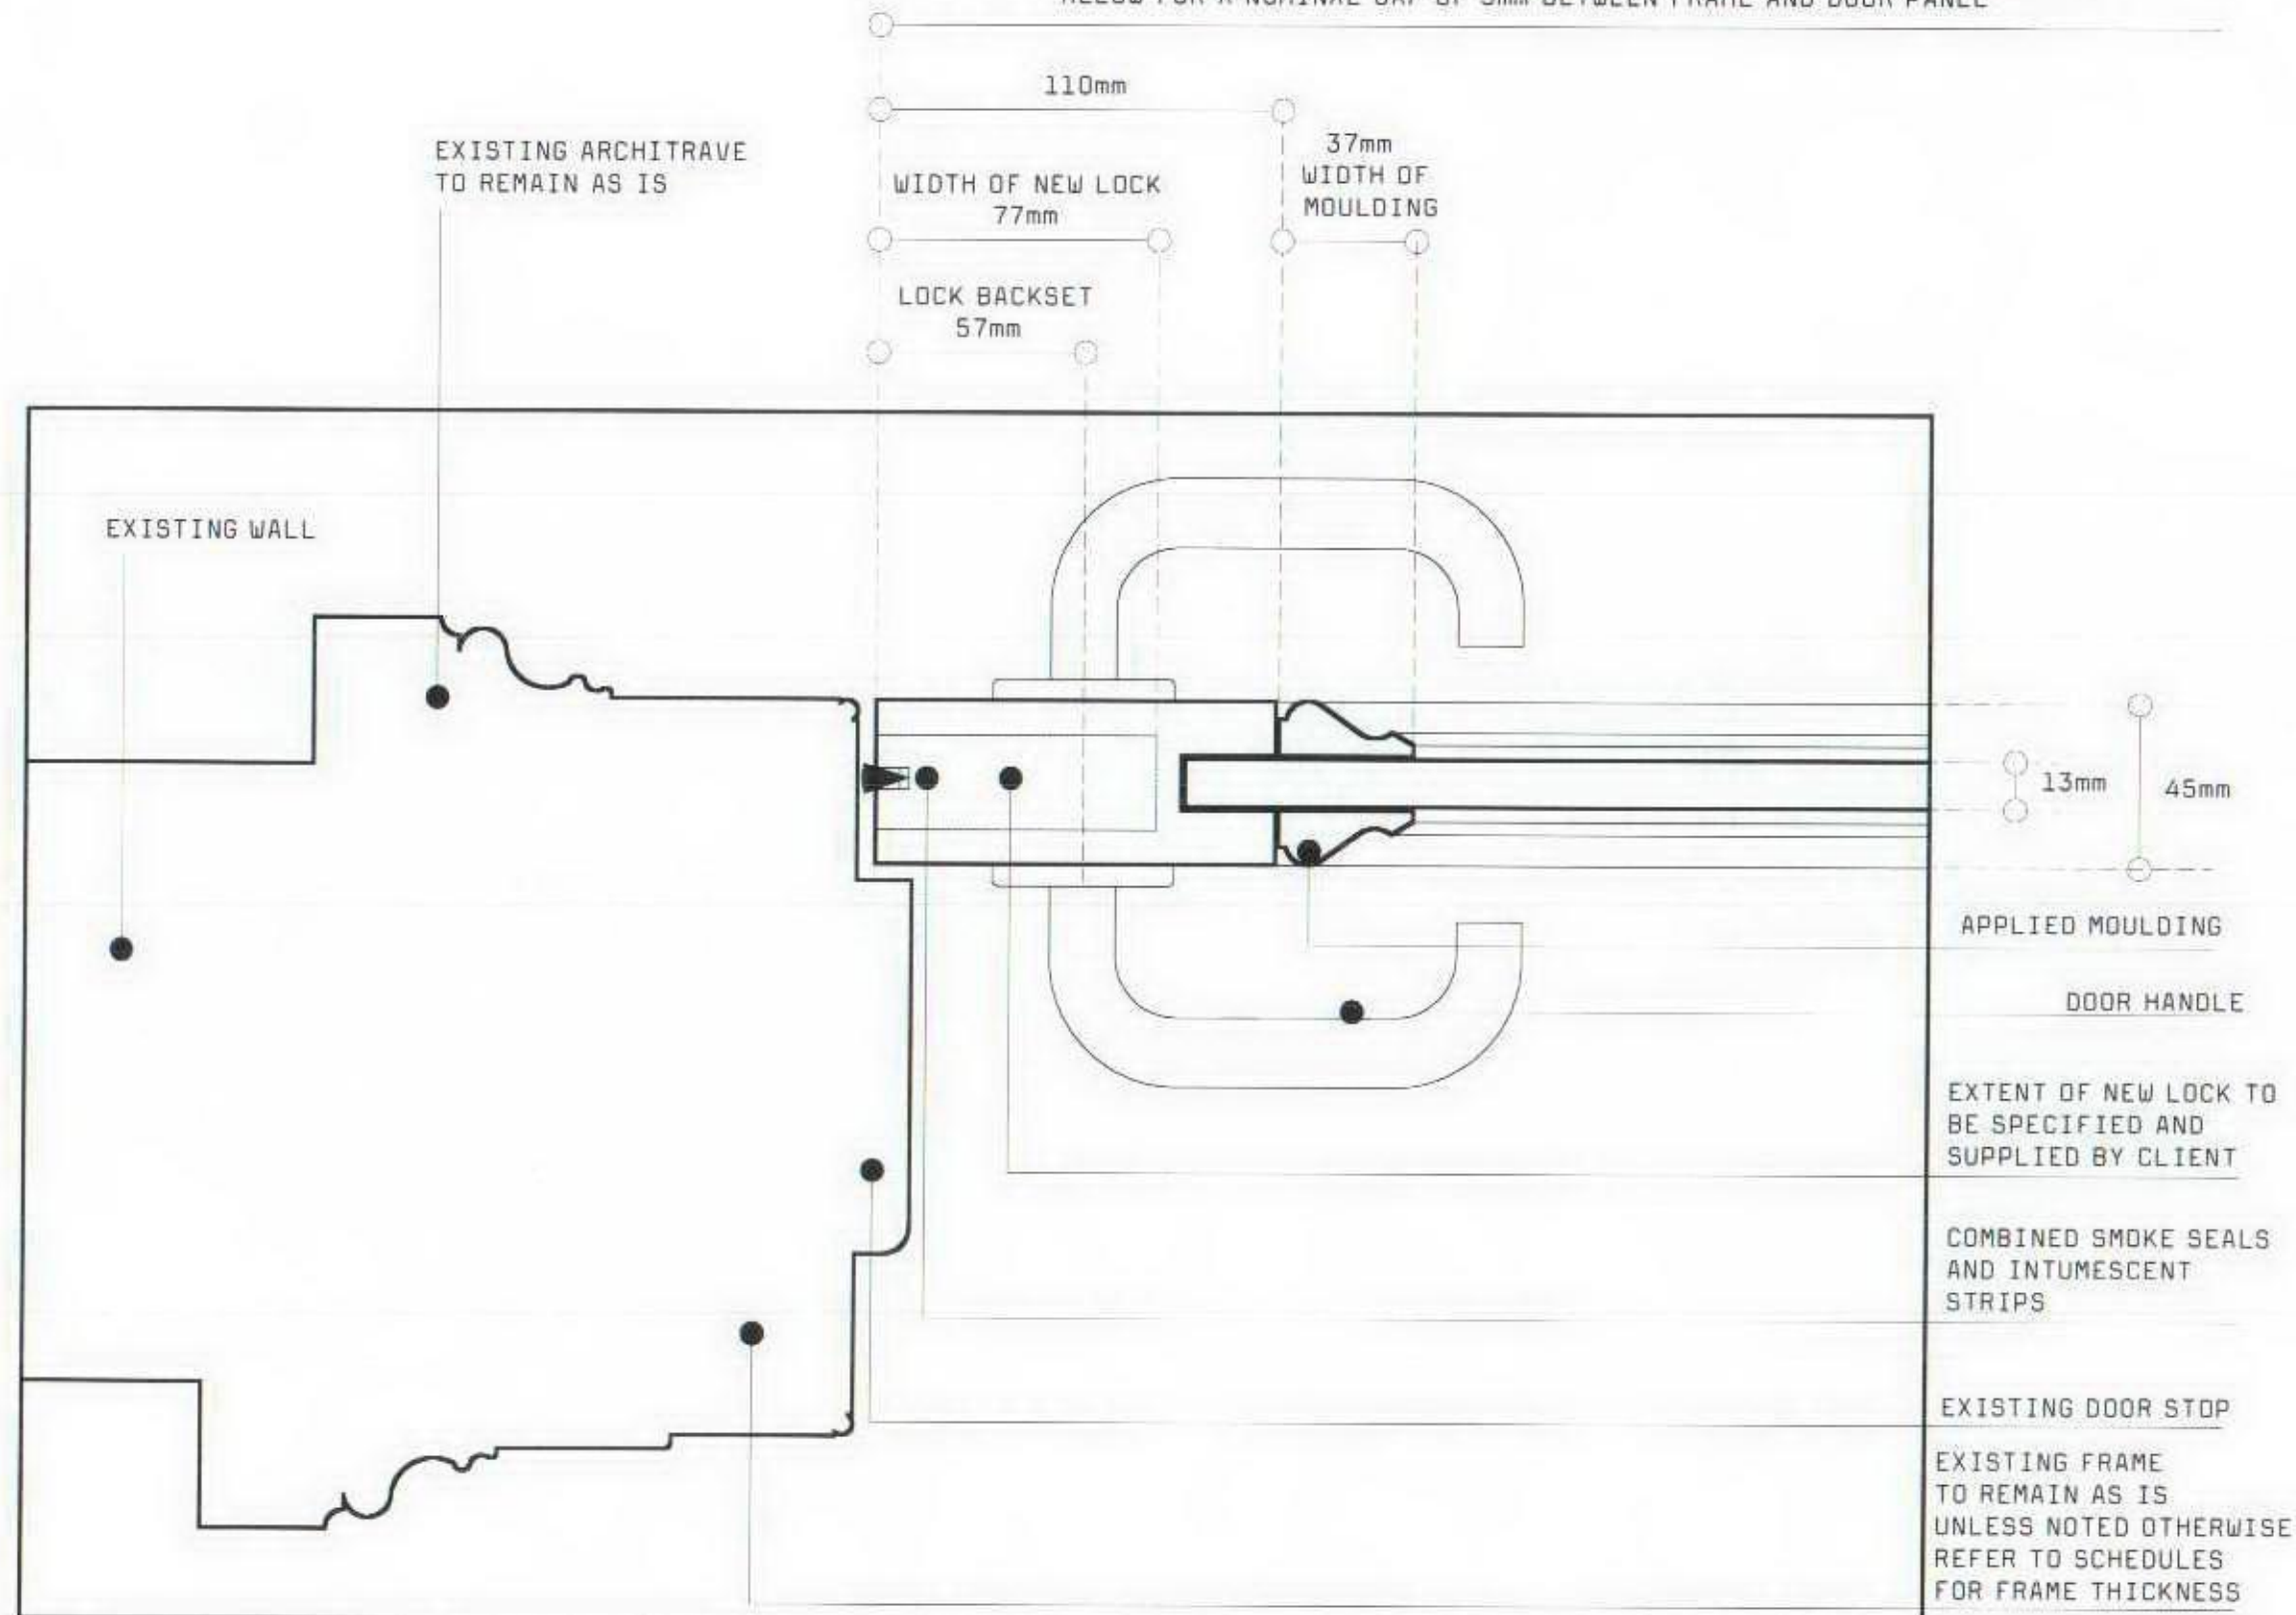

This drawing is the copyright of Surface Architects and may not be copied altered or reproduced in any way or passed or transmitted to a third party without Surface Architects written authority

#### Project

BIRKBECK DOORS

#### Client

BIRKBECK COLLEGE

#### Status

LISTED BUILDING CONSENT APPLICATION

#### Drawing

NEW MAIN PANNELLED DOOR DETAILS  
PLAN DETAIL OF CLOSING SIDE

#### Scale

1:2 @ A3

#### Drawing No

122 / 501

#### Date

MARCH 2007

#### Revision

A


Surface Architects

A  
501 PLAN DETAIL AT OPENING SIDE  
NEW PANNELLED DOOR DETAILS WITH APPLIED MOULDINGS

WIDTH OF DOOR PANEL-REFER TO SCHEDULE OF SIZES FOR EACH INDIVIDUAL DOOR  
ALLOW FOR A NOMINAL GAP OF 3mm BETWEEN FRAME AND DOOR PANEL

Surface Architects Ltd 51 Scrutton Street London EC2A 4PJ  
T 020 7729 1030 F 020 7729 8867 E mail@surfacearchitects.com

Notes  
Do not scale off drawings  
All dimensions to be checked on site

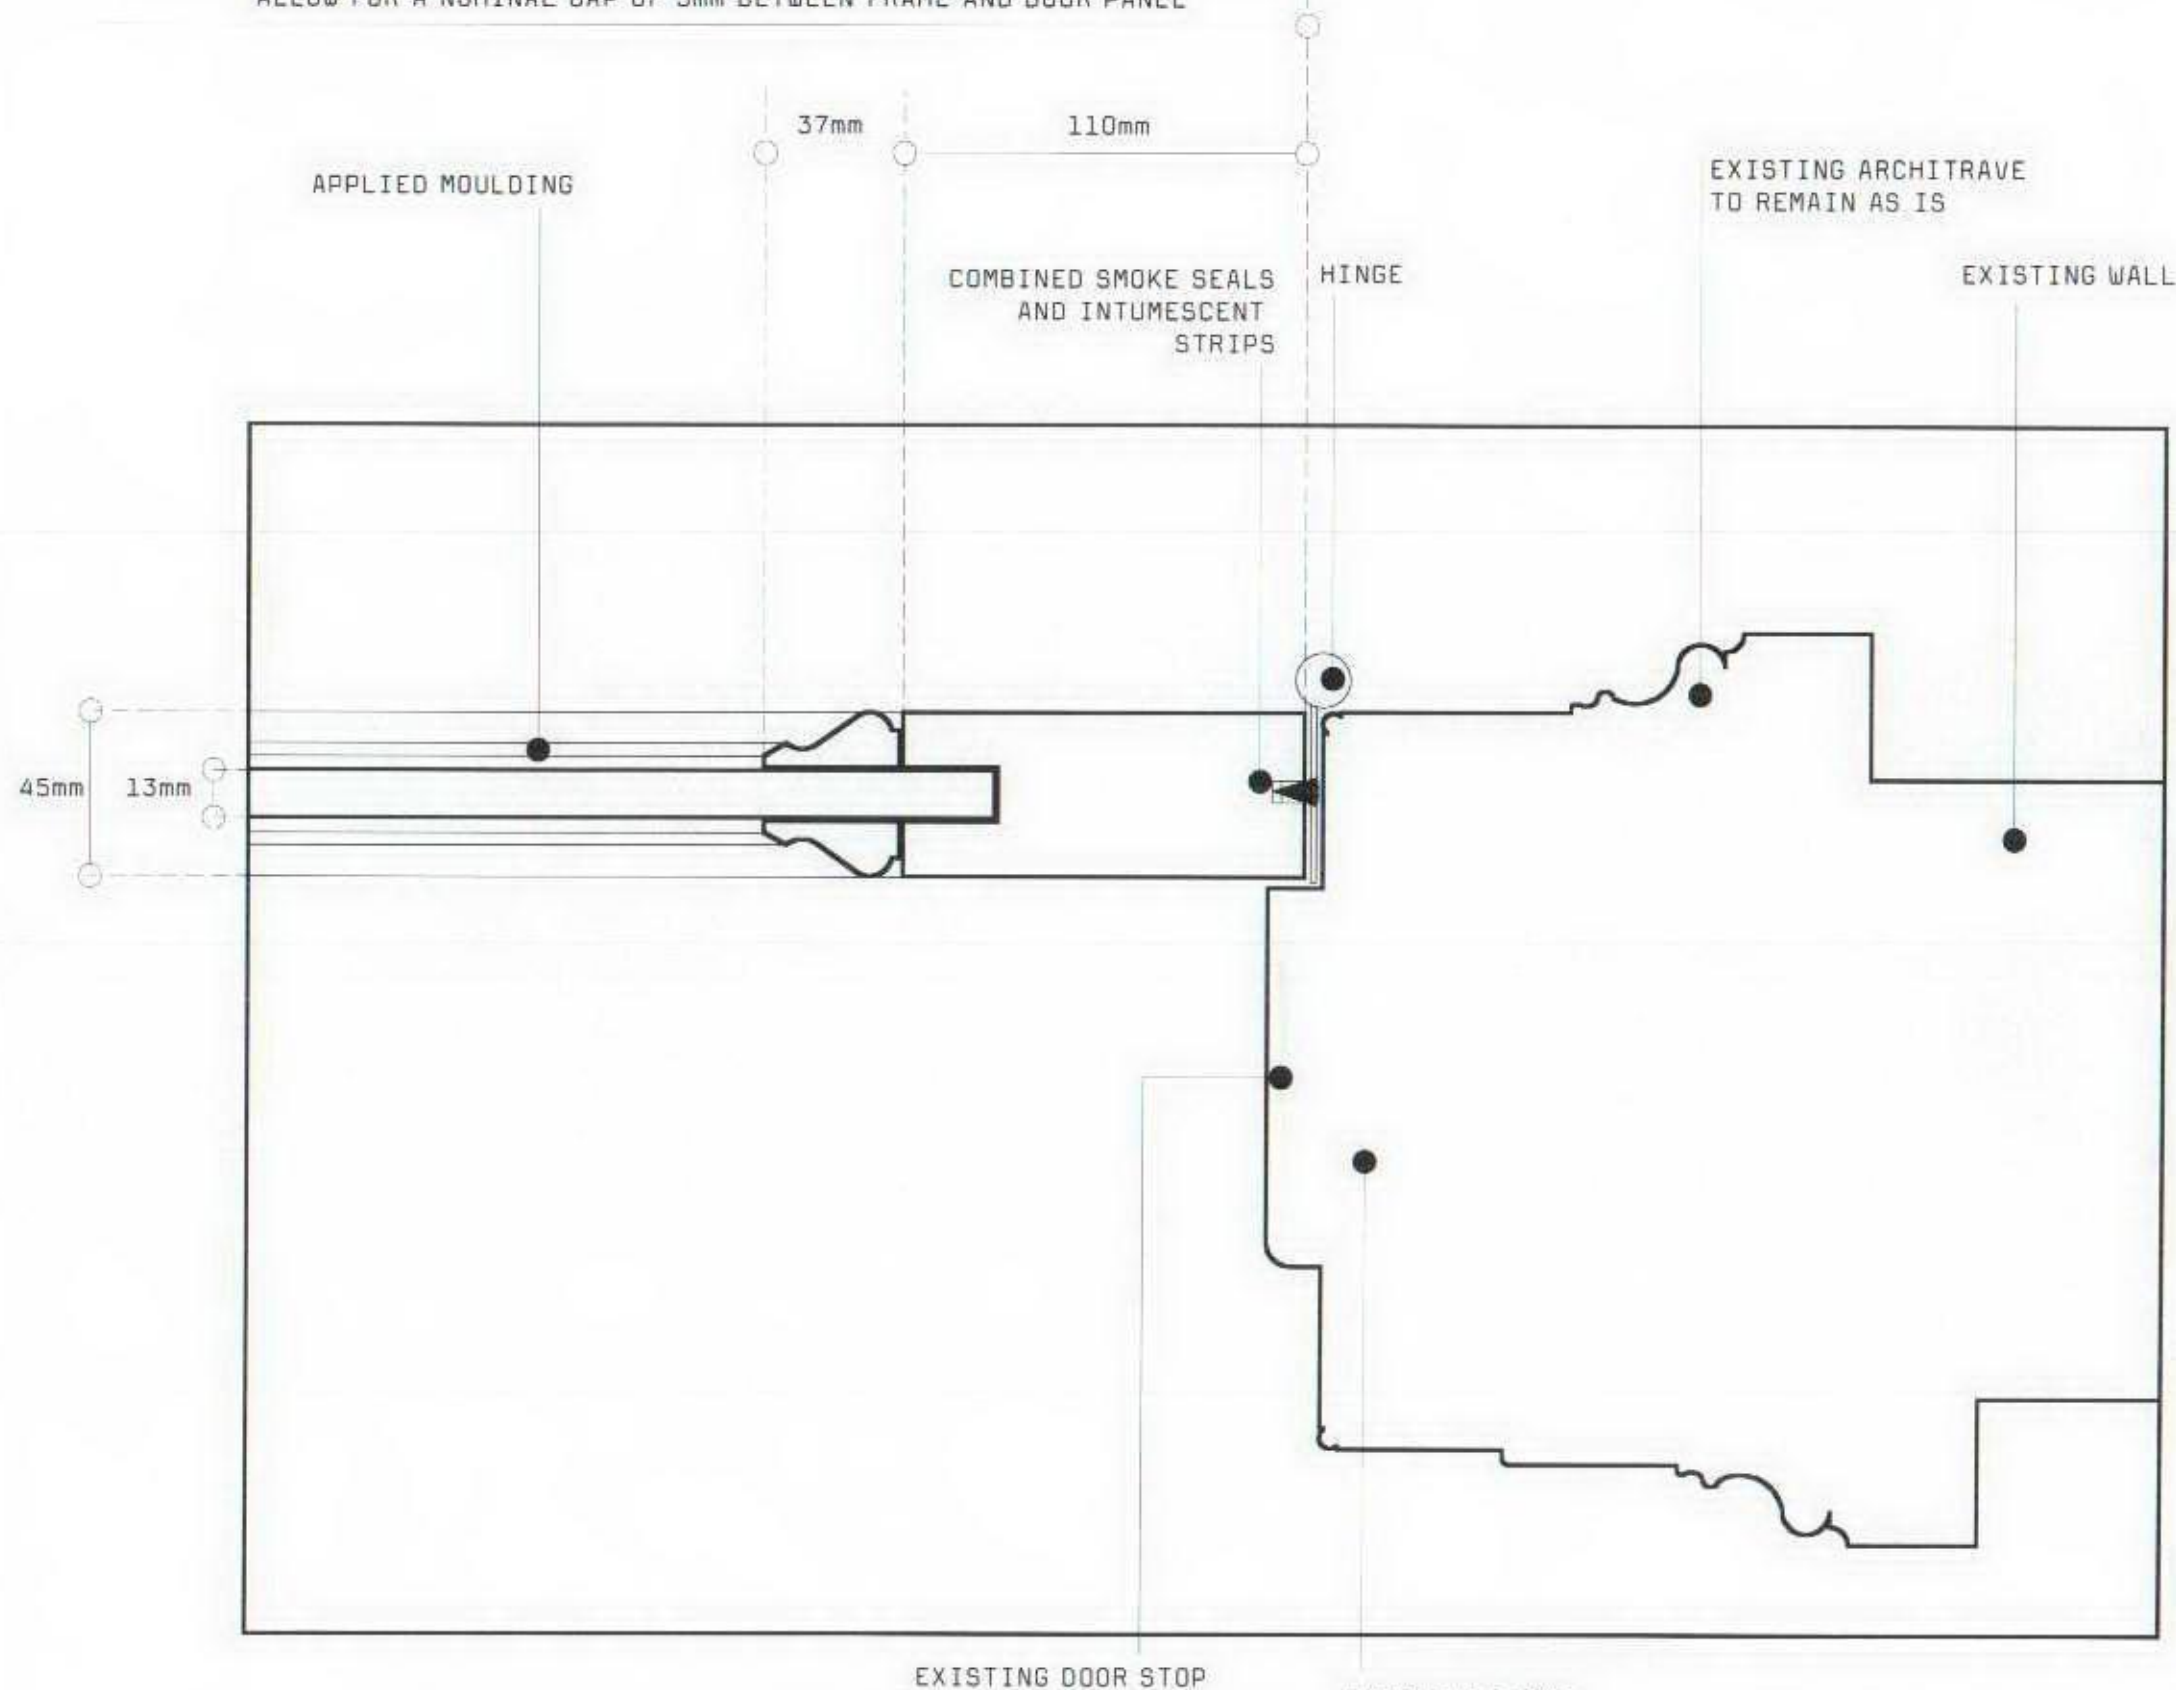

Revisions  
REVISION A FOR LISTED BUILDING MARCH 2007  
CONSENT APPLICATION

This drawing is the copyright of Surface Architects and may not be copied altered or reproduced in any way or passed or transmitted to a third party without Surface Architects written authority

Project  
BIRKBECK DOORS  
Client  
BIRKBECK COLLEGE  
Status  
LISTED BUILDING CONSENT APPLICATION

A  
502 PLAN DETAIL AT HANGING STILE  
NEW PANELLED DOOR DETAILS WITH APPLIED MOULDINGS

Drawing  
NEW MAIN PANNELLED DOOR DETAILS  
PLAN DETAIL OF HANGING STILE  
Scale  
1:2 @ A3

| Drawing No. | Date       | Revision |
|-------------|------------|----------|
| 122 / 502   | MARCH 2007 | A        |

Surface Architects