




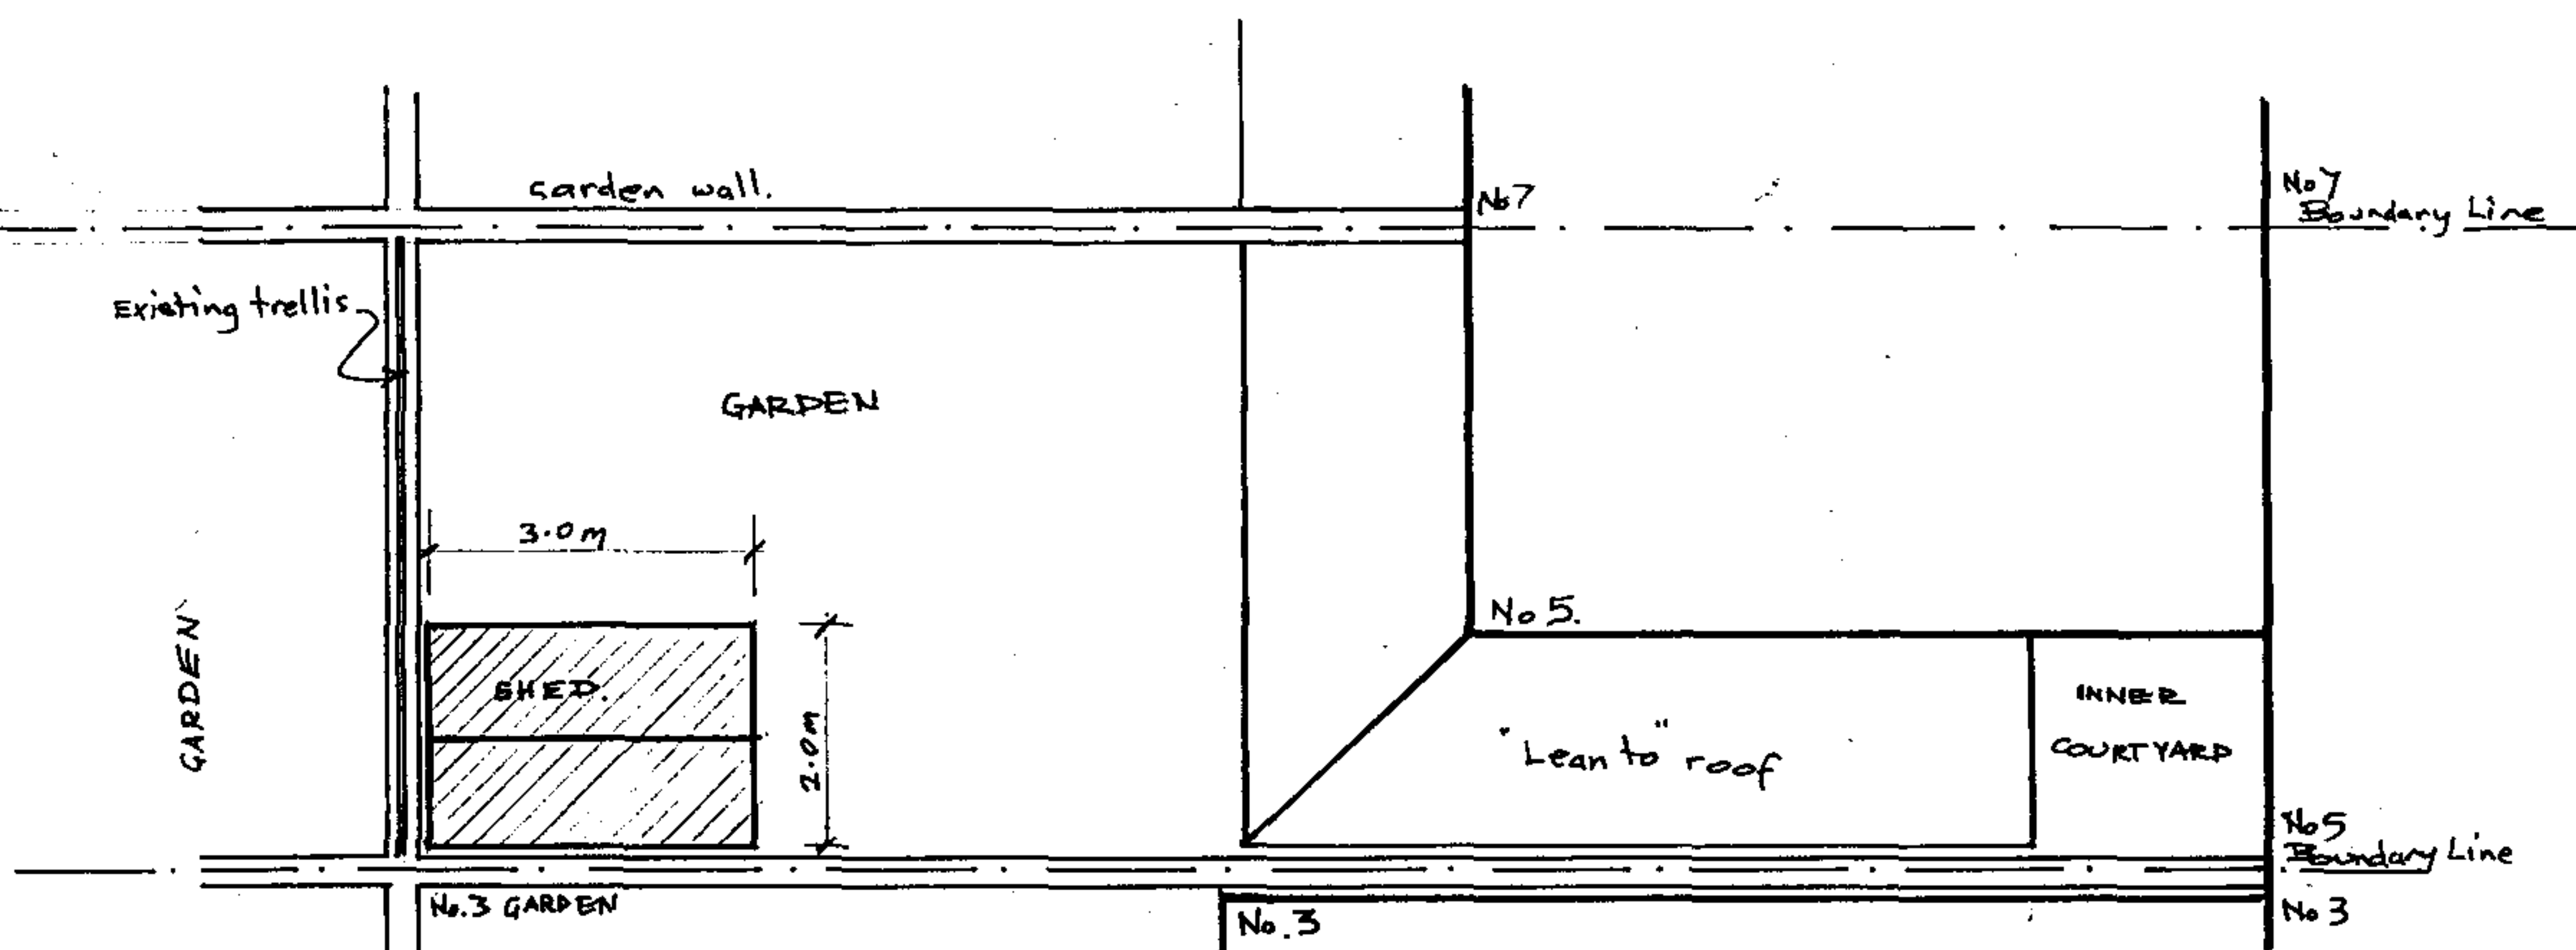


PLAN 1:100

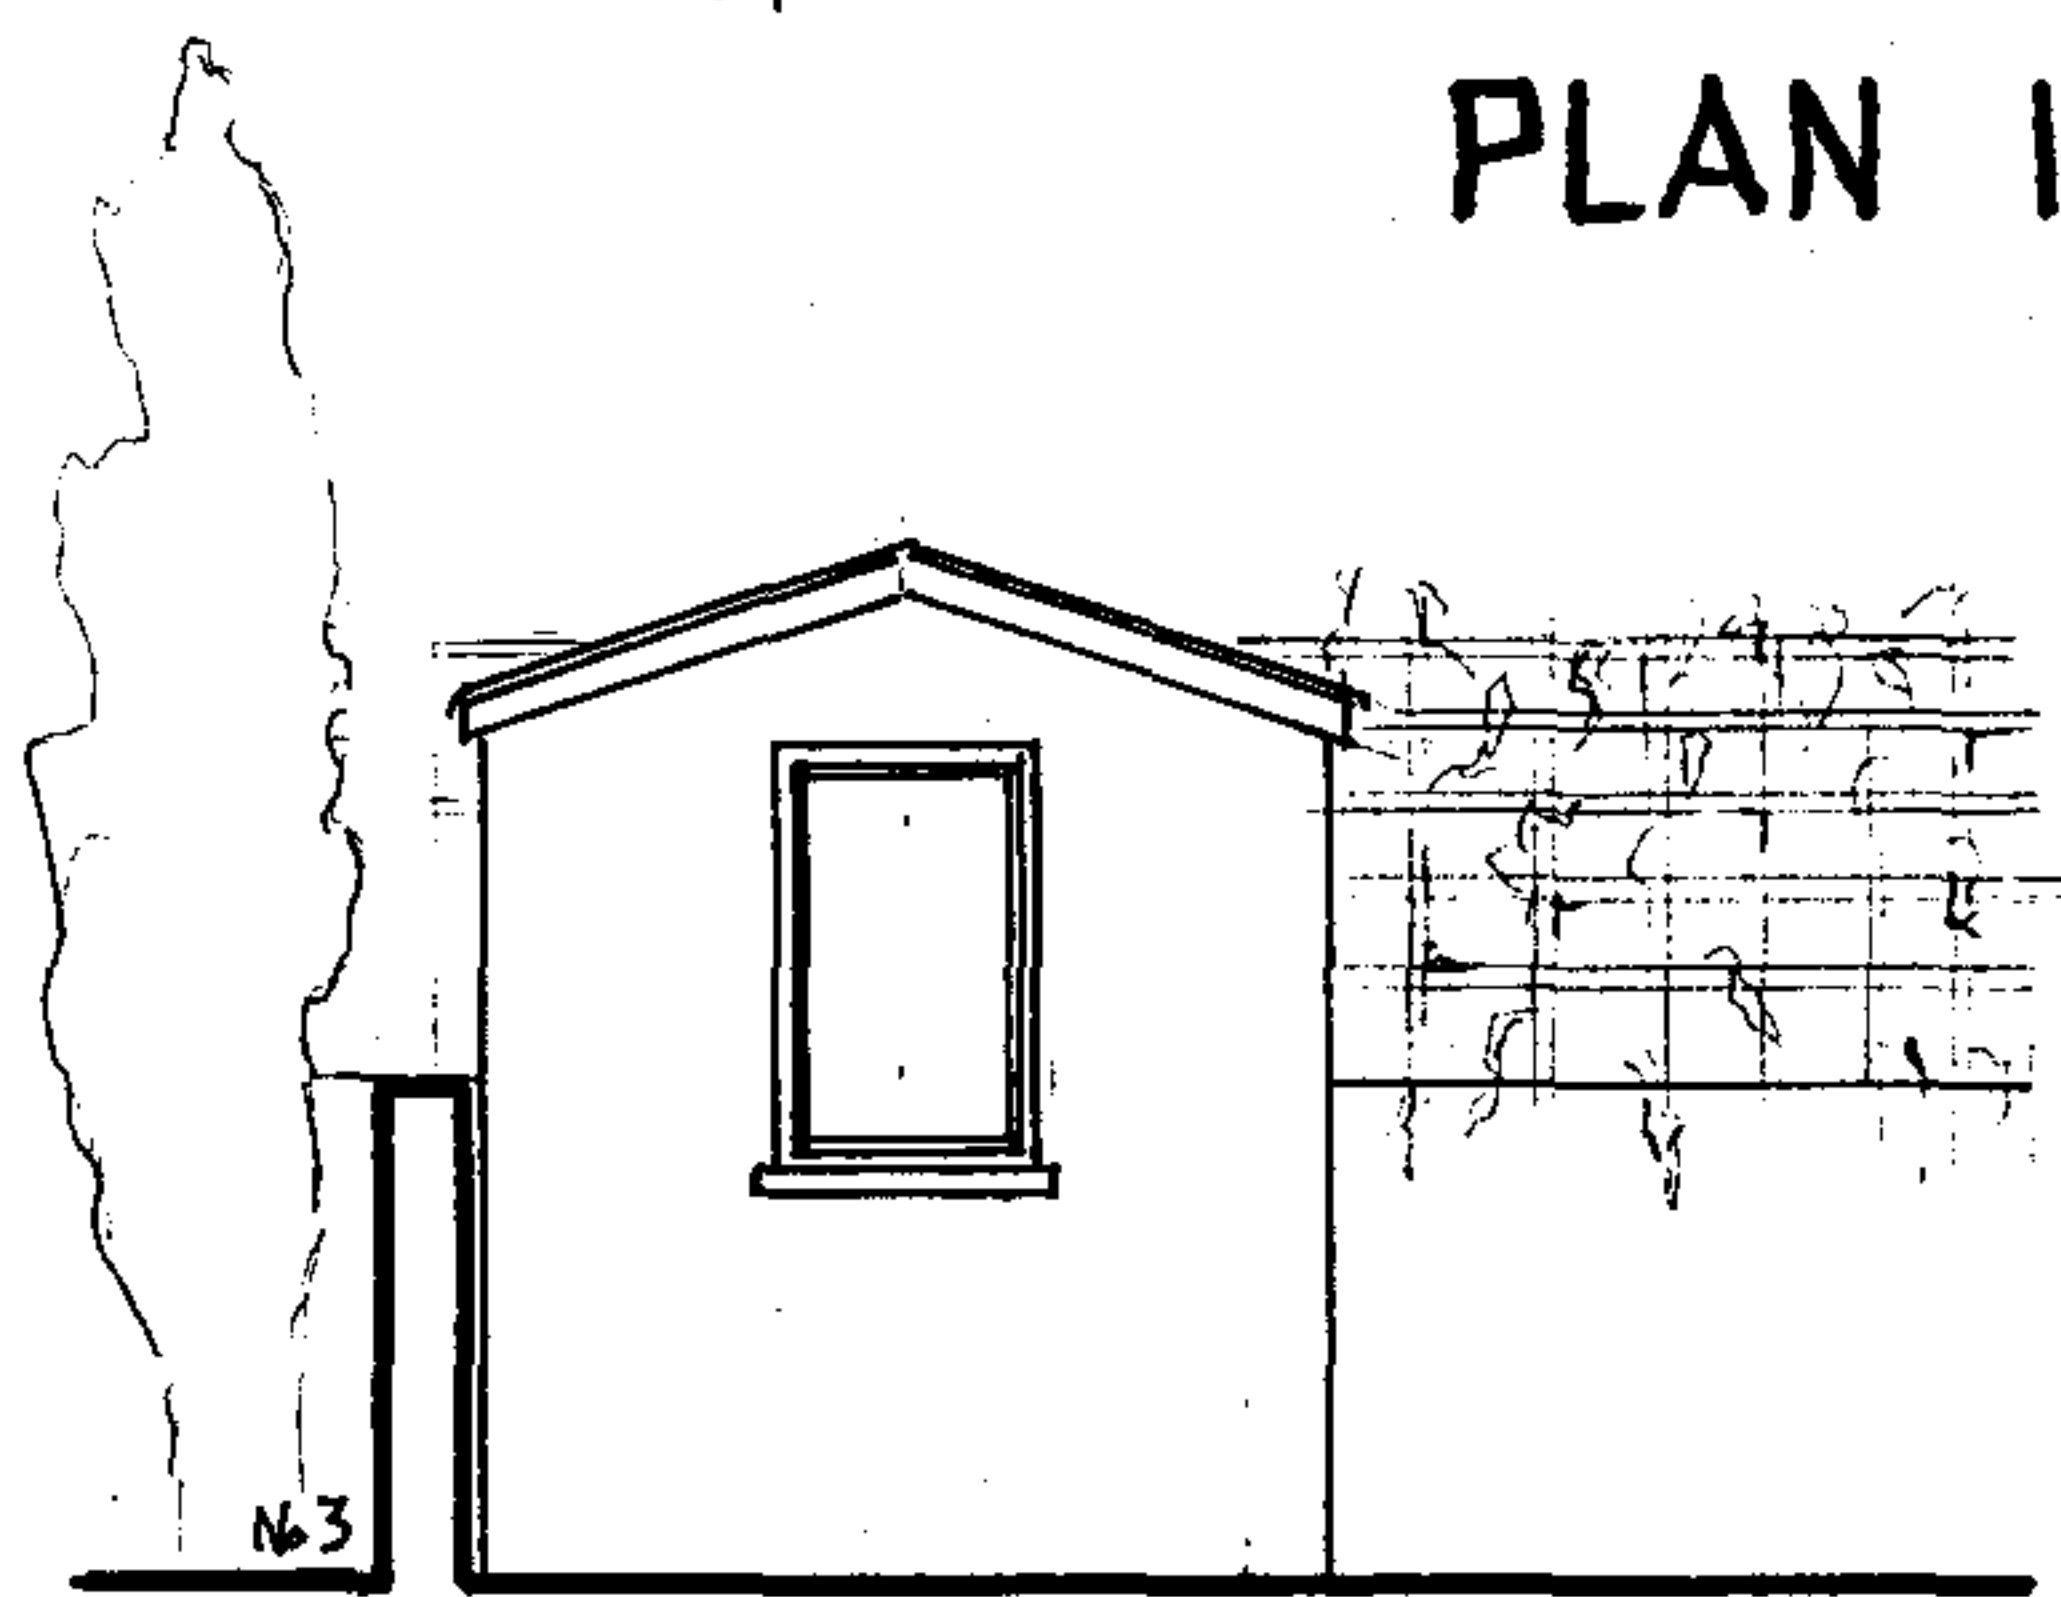


FRONT ELEVATION From Garden No. 5.

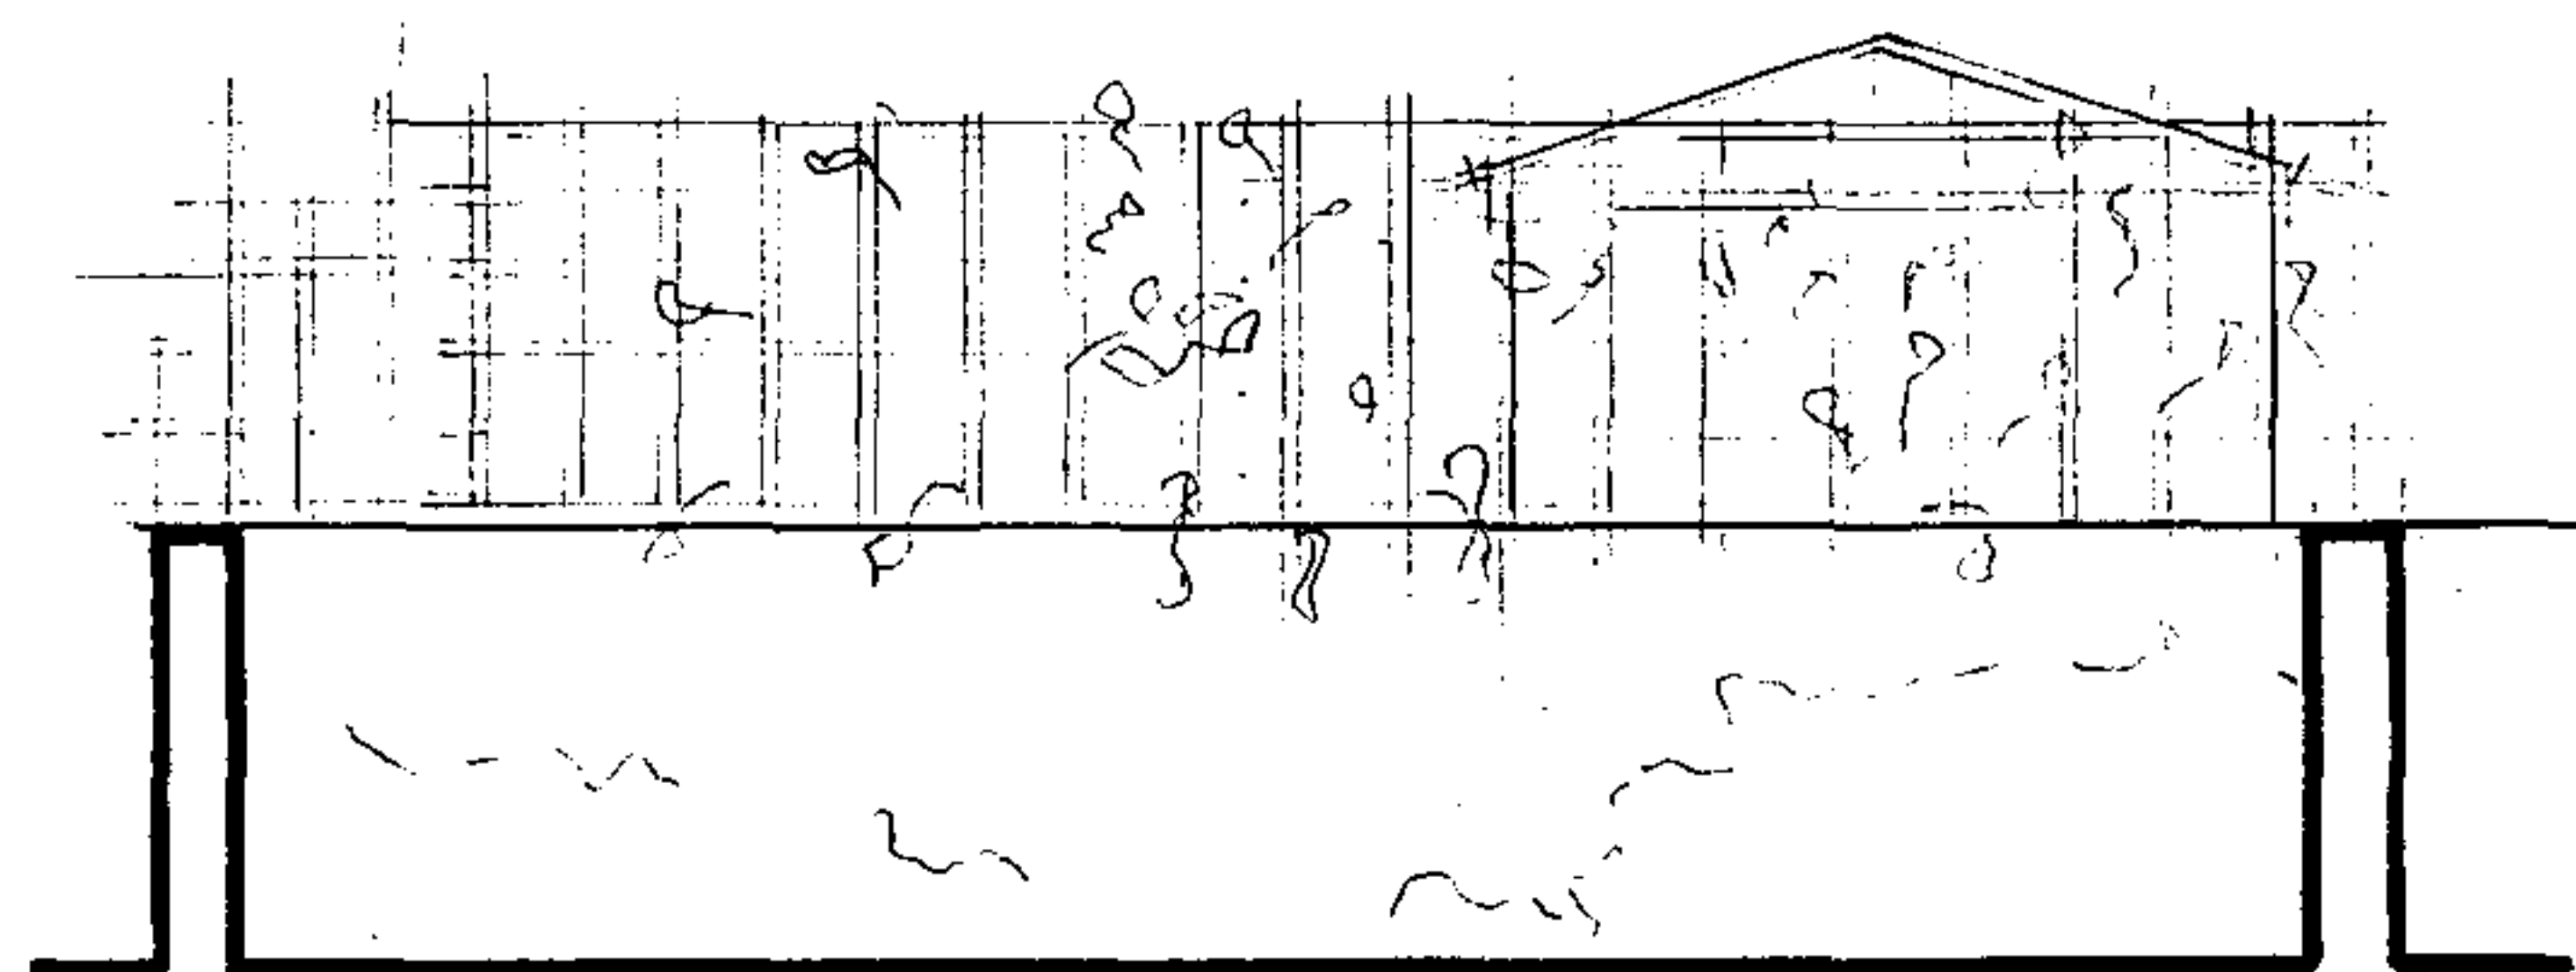

REAR ELEVATION 1:50 From opposite garden.

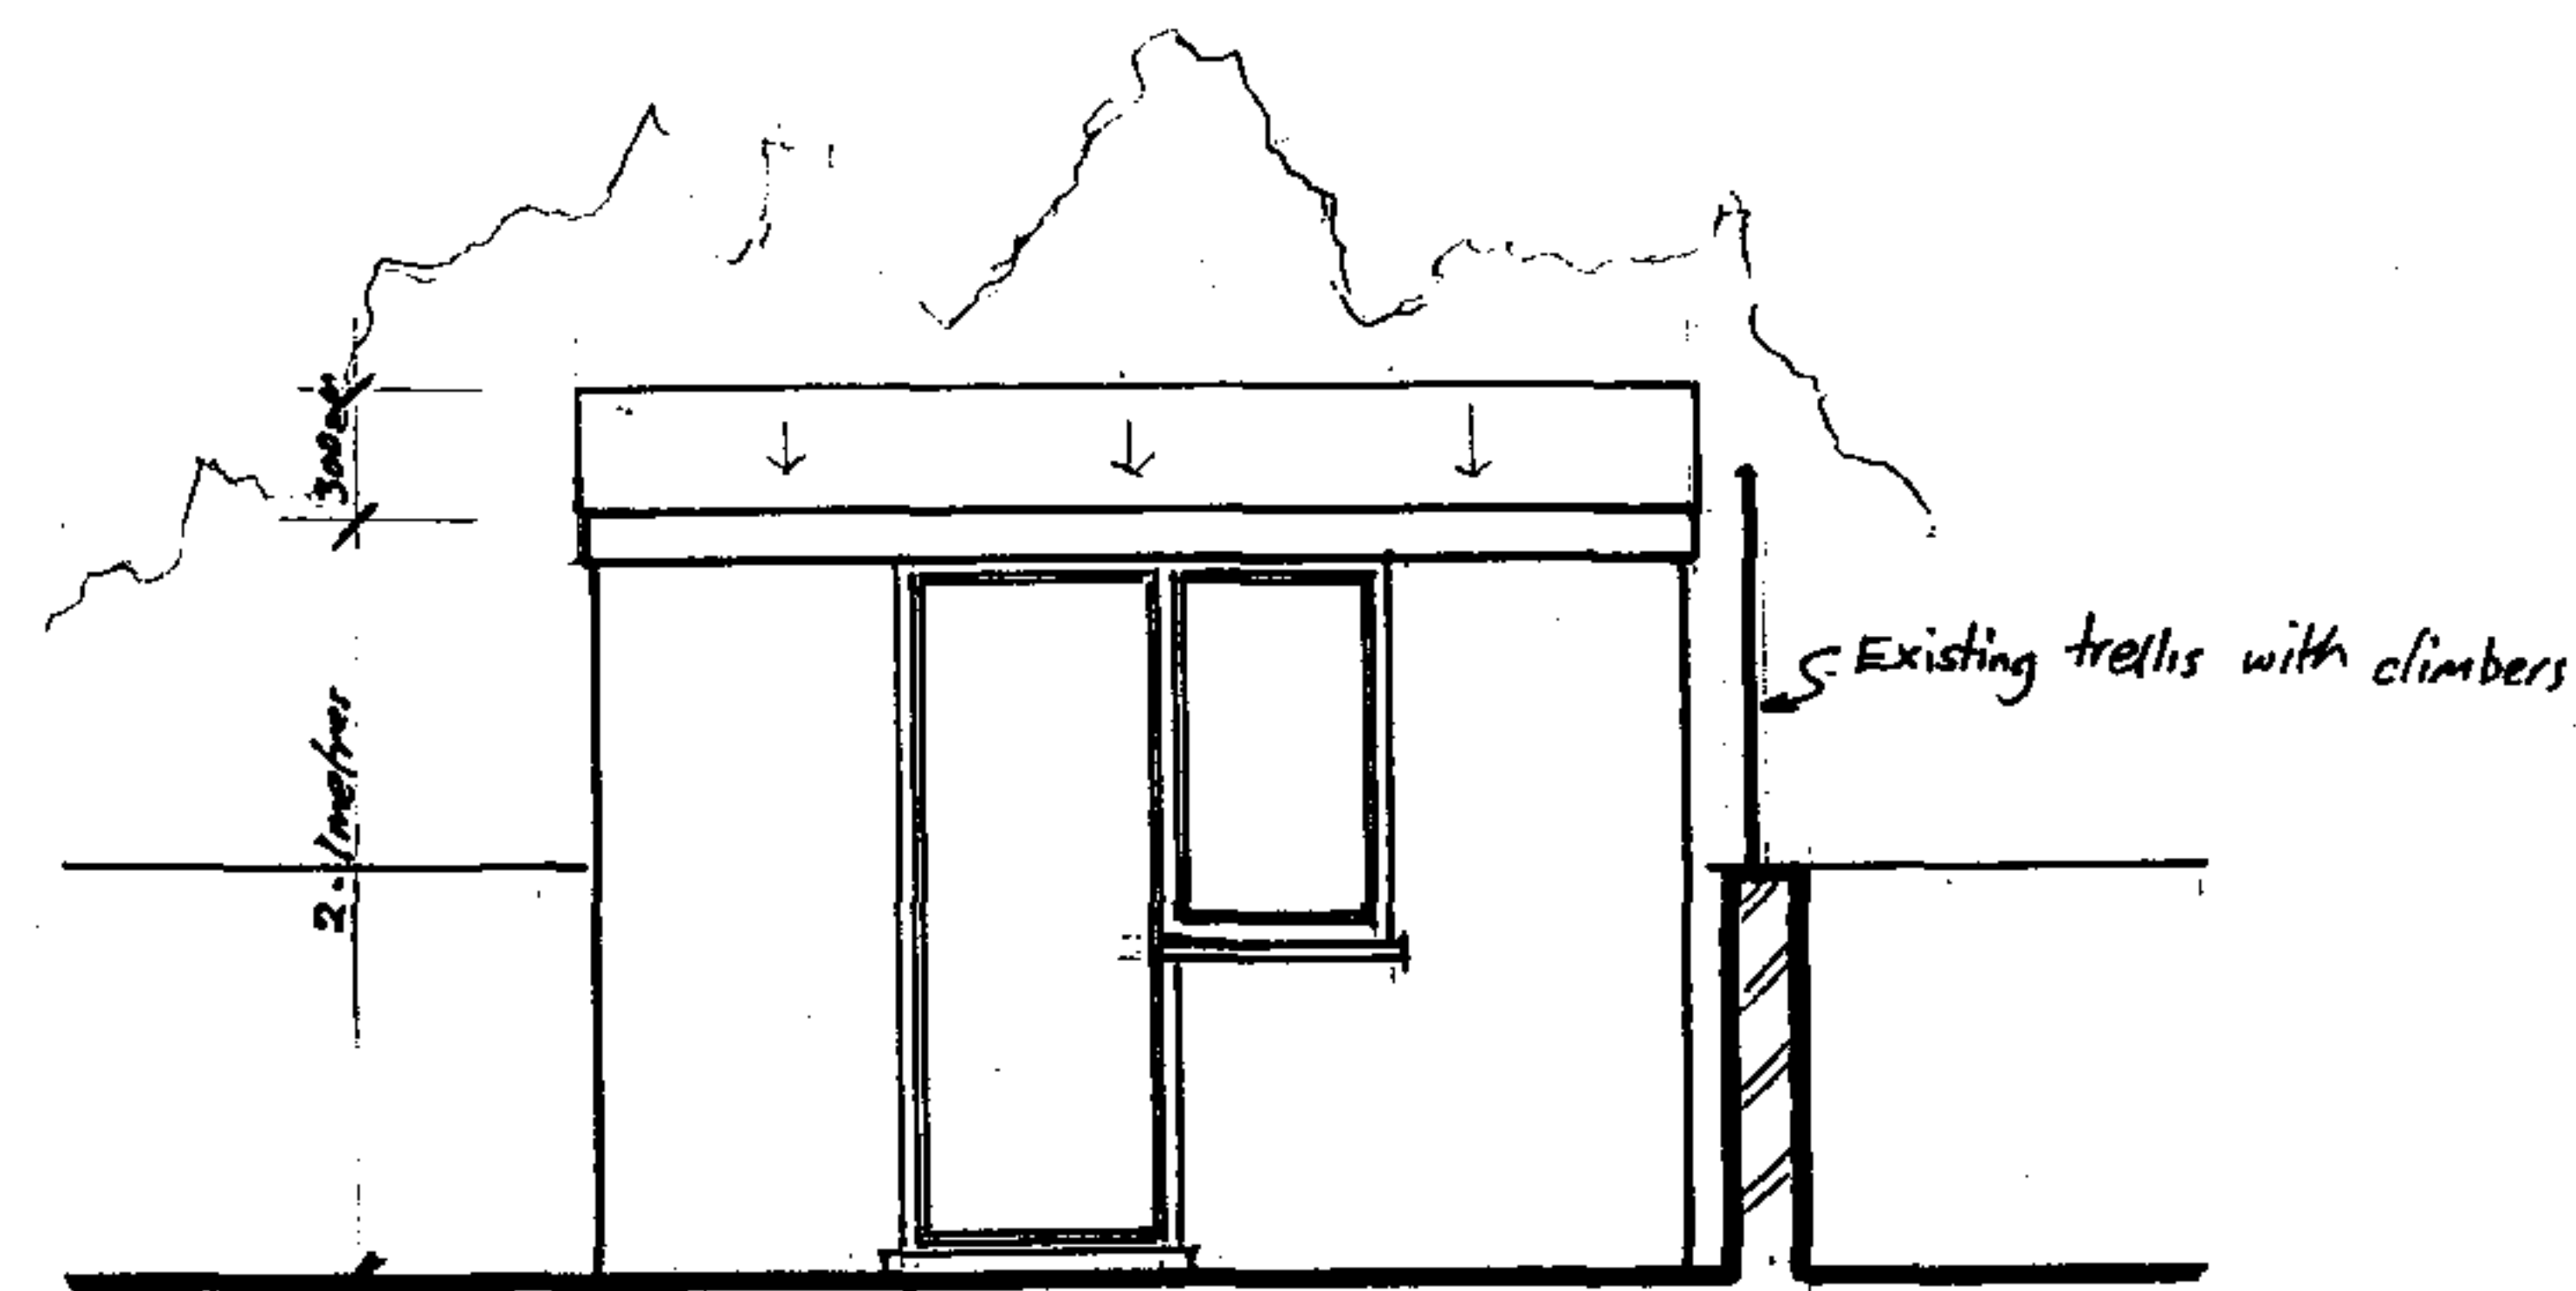

SIDE ELEVATION 1:50 From Garden No. 5

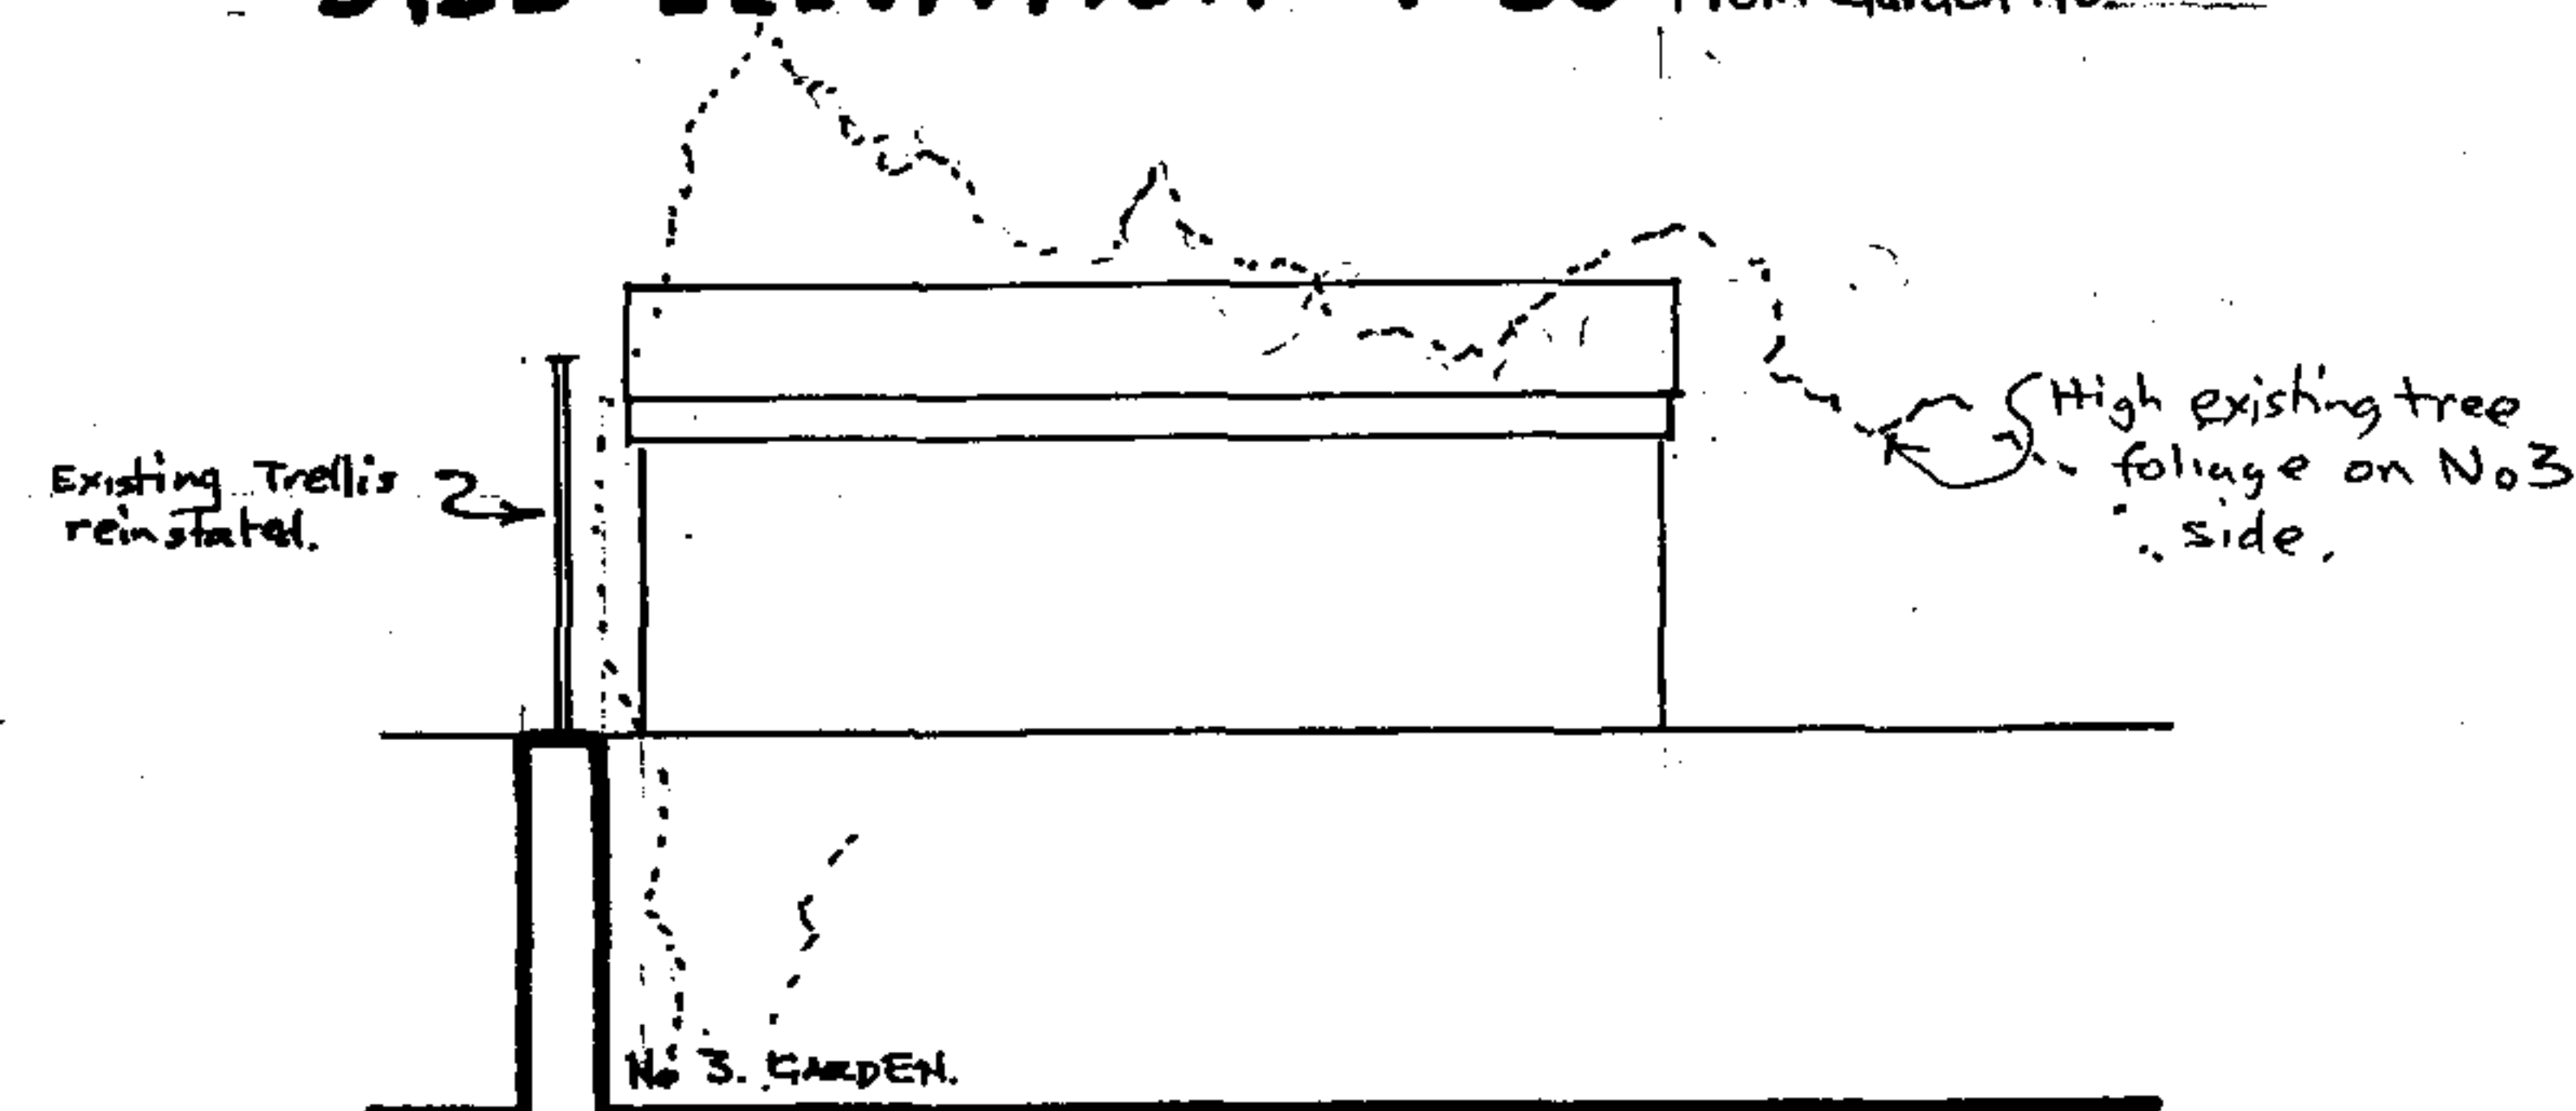

SIDE ELEVATION 1:50 From Garden No. 3.

SHEED CONSTRUCTION :

Walls : of 4" concrete blockwork to height of 2.1metres.
All walls to be rendered on outside (smooth render)

Roof : Pitched with central ridge. Finished with green mineral felt.

Fasciae : Timber to be painted.

Guttering : To collect in water butt. (water to be used for garden)

Trellis at rear : to be reinstated after rendering to back completed.

Doors & windows : to provide enough ventilation to shed.

Use : Mainly for storage of sculpture sculptured by owner.
Also for storage of art materials!

A&S. Designs.

19 BROOK WALK,
STRAWBERRY VALE,
LONDON N.2 9RB.

Tel. & Fax 0208 365 3906

Location : 5, COURTHOPE ROAD, LONDON N.W.3.

PROPOSAL : Shed to rear of garden
to house artists sculpture
and materials.

Date : 15/10/07 PLANS & ELEVATIONS

Drwg. No.

CRS/01