



Notes	Rev	Date	Notes	robert <b>dye</b>	
These plans and specifications prepared by Robert Dye Associates as instruments of professional service shall remain the property of Robert Dye Associates				Robert Dye Associates Unit A2 Linton House 39-51 Highgate Road London N	W5 1RS
These plans may not be copied or re-used without the express written consent of Robert Dye Associates. The use of these plans for construction is					w.robertdye.com @robertdye.com
permitted only when specifically released for construction reference by a dated authorised eignature.	}			Project 7 Nassington Road, NW3	project no 174
These plans are project and site specific and shall only be used for their intended purpose unless otherwise permitted by written Consent of Robert Dive	}	] ]		driewing	scale
Associates.				LOWBE GROUND PLOOR - EXISTING	1:100 drawn by
All dimensions shown ere indicative and must be double checked on afte by the contractor. Any inconsistencies found must be reported to Robert	{	1		drawing no rev	riw
Dye Associates.  DO NOT SCALE FROM THE DRAWING				174/SK/100108/01	10.01.07 dwg Matus

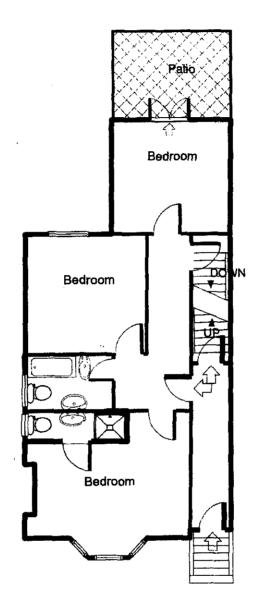


**Ground Floor** 

Notes	Rev	Date	Notes	robert <b>dye</b>	
These plans and specifications prepared by Robert Oye Associates as instruments of professional service shall remain the property of Robert Dye Associates				Robert Dye Associates Unit A2 Linton House 39-51 Highgete Road London	NW5 1RS
These plane may not be copied or re-used without the express written consent of Robert Dye Associates. The use of these plans for construction is					ww.robertdye.com
permitted only when specifically released for construction reference by a dated authorised signature.				project 7 Nassington Road, NW3	project no
These plans are project and site specific and shall only be used for their intended purpose uniotic otherwise permitted by written consent of Robert Dye Associates.				drawing	*Cale 1:100
All dimensions shown are indicative and must be double chacked on alls by	)			GROUND PLOOR-EXEMING	drawn by FIW
the contractor. Any inconsistencies found must be reported to Robert Dys Associates.				17445KM0010B102	10.01.07
DO NOT SCALE FROM THE DRAWING				71-14 DEF 100 1001 0E	dwg status planning

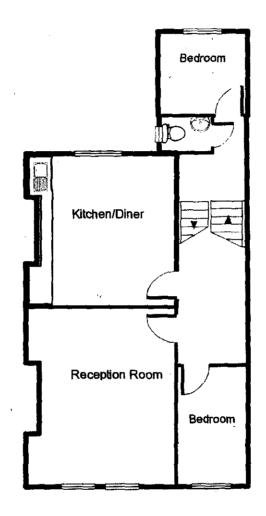

First Floor

Notes	Rev	Date	Notes	robert <b>dye</b>	
These plans and specifications prepared by Robert Dye Associates as instruments of professional service shall remain the property of Robert Dye Associates			***	Robert Dye Associates Unit A2 Linton House 39-51 Highgate Road London NW5	
These plans may not be copied or re-used without the express written consent of Robert Dye Associates. The use of these plans for construction is permitted only	{				w.robertdye.com @robertdye.com
permates only When specifically released for construction reference by a dated authorised signature.		;		project 7 Nassington Road, NW3	project no
These plans are project and site specific and shall only be used for their intended purpose unless otherwise permitted by written consent of Robert Dye	{			drawing	acsie
Associates.  All dimensions shown are indicative and must be double checked on	İ			FIRST FLOOR - EXISTING	1:100 drawn by
site by the contractor. Any inconsistencies found must be reported to Robert				drawing no nev	dete 40.04.07
DO NOT SCALE FROM THE DRAWING		}		17415K/100108/04	10.01.07 dwg status planning

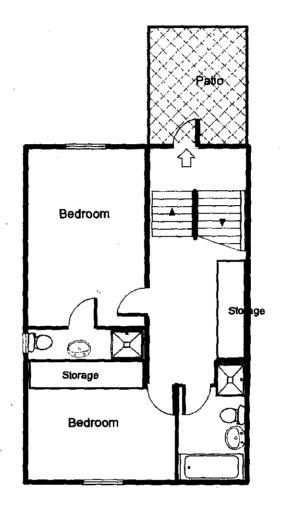

Second Floor

Notes	Rev	Date	Notes	robert <b>dye</b>	
These plans and specifications prepared by Robert Dys Associates as instruments of professional service shall remain the property of Robert Dys Associates				Robert Dye Associates Unit A2 Linton House 39-51 Highgate Road London NW5 1RS	
These plans may not be copied or re-used without the express witten consent of Robert Dye Associates. The use of these plans for construction is permitted only		[ ]			w.robertdye.com @robertdye.com
permanance of the permanance of the construction reference by a disted authorised signature.	}			7 Nassington Road, NW3	project no 174
These plans are project and site specific and shall only be used for their Intended purpose unless otherwise permitted by written consent of Robert Dye		 		drawing	scale 1:100
Associates.  All dimensions shown are indicative and must be double checked on sets by	}	}	<u> </u>	SECOND FLOOR-EXISTING	drawn by
the contractor. Any inconsistencies found must be reported to Robert Dys Associates.		   		drawing no 174/SK1/100/108/06	date 10.01.07
DO NOT SCALE FROM THE DRAWING		Ĺ		1470000000000	dwg stalus planning