



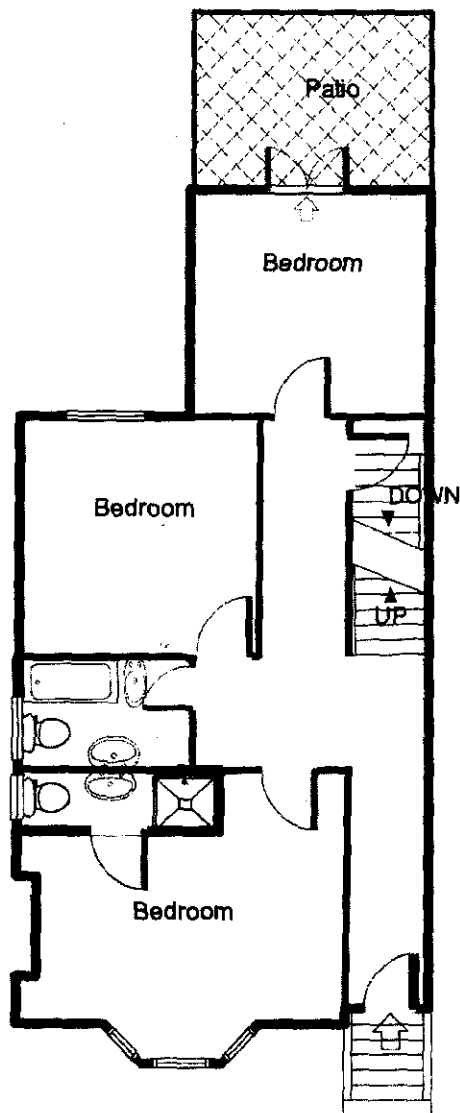

Ground Floor

Notes	Rev	Date	Notes	robertdye		
These plans and specifications prepared by Robert Dye Associates as instruments of professional service shall remain the property of Robert Dye Associates	---	---	---	Robert Dye Associates Unit A2 Linton House 39-51 Highgate Road London NW5 1RS tel: 020 7267 9388 fax: 020 7267 9345 www.robertdye.com email: info@robertdye.com		
These plans may not be copied or re-used without the express written consent of Robert Dye Associates. The use of these plans for construction is permitted only when specifically released for construction reference by a dated authorised signature.				project	7 Nassington Road, NW3	project no 174
These plans are project and site specific and shall only be used for their intended purpose unless otherwise permitted by written consent of Robert Dye Associates.				drawing	GROUND FLOOR - PROPOSED	
All dimensions shown are indicative and must be double checked on site by the contractor. Any inconsistencies found must be reported to Robert Dye Associates.				drawing no	174/SK/100108/03	scale 1:100
DO NOT SCALE FROM THE DRAWING						drawn by NW
						date 10.01.07
						dwg status planning

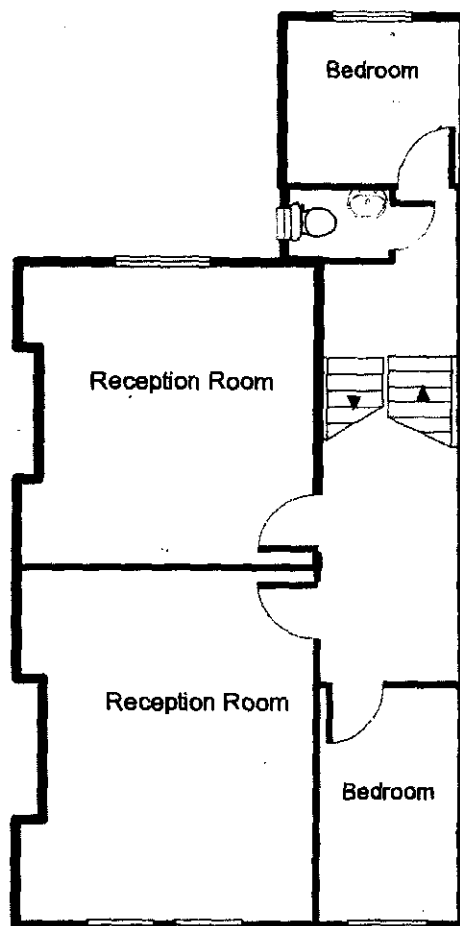

First Floor

Notes These plans and specifications prepared by Robert Dye Associates are instruments of professional service and shall remain the property of Robert Dye Associates. These plans may not be copied or re-used without the express written consent of Robert Dye Associates. The use of these plans for construction is permitted only when specifically released for construction reference by a dated authorised signature. These plans are project and site specific and shall only be used for their intended purpose unless otherwise permitted by written consent of Robert Dye Associates. All dimensions shown are indicative and must be double checked on site by the contractor. Any inconsistencies found must be reported to Robert Dye Associates. DO NOT SCALE FROM THE DRAWING					robertdye Robert Dye Associates Unit A2 Linton House 39-51 Highgate Road London NW5 1RS tel: 020 7267 9388 fax: 020 7267 9345 www.robertdye.com email: info@robertdye.com		
					project 7 Nassington Road, NW3		project no 174
					drawing FIRST FLOOR - PROPOSED		scale 1:100 drawn by NW
					drawing no 174/SK/100100/05	rev	date 10.01.07 dwg status planning