


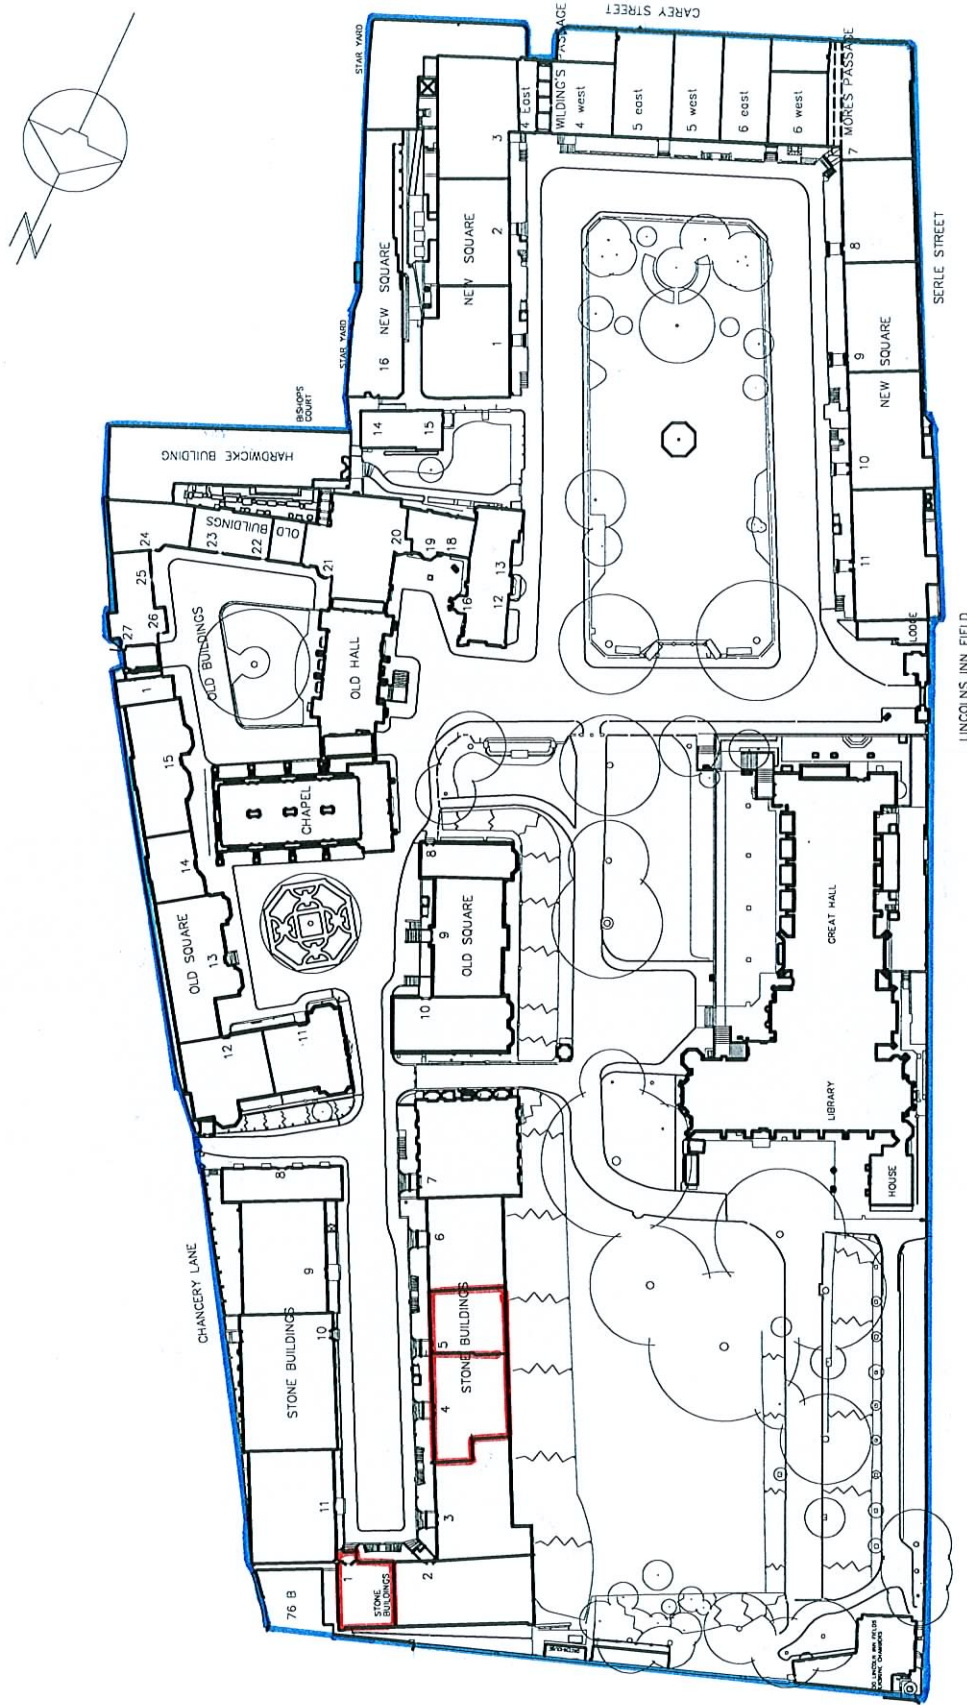

A		Project title revised.	12/12/07	PC
Revision	Description	Date	By	
REVISIONS				
DO NOT SCALE FROM DRAWING. USE FIGURED DIMENSIONS ONLY. WHERE APPLICABLE, CHECK DIMENSIONS ON SITE PRIOR TO COMMENCEMENT OF WORKS.				
WEIGHTMAN & BULLEN ARCHITECTS		Project 1, 4 & 5 STONE BUILDINGS LONDON WC2	Date 11/05/06	
SIT PLAN			Scale 1:1000	
tel: 020 7323 9593 fax: 020 7637 0806			Drawn PC	
e-mail: wb@wb-london.com			Checked PB	
Dwg. No. 5501/100		Rev. A		