



EXTERNAL ELEVATION
P R O P O S E D

New frameless glass door and overpanel with patch fittings and short fixed stainless steel handles. Stainless steel floor closer and lock.

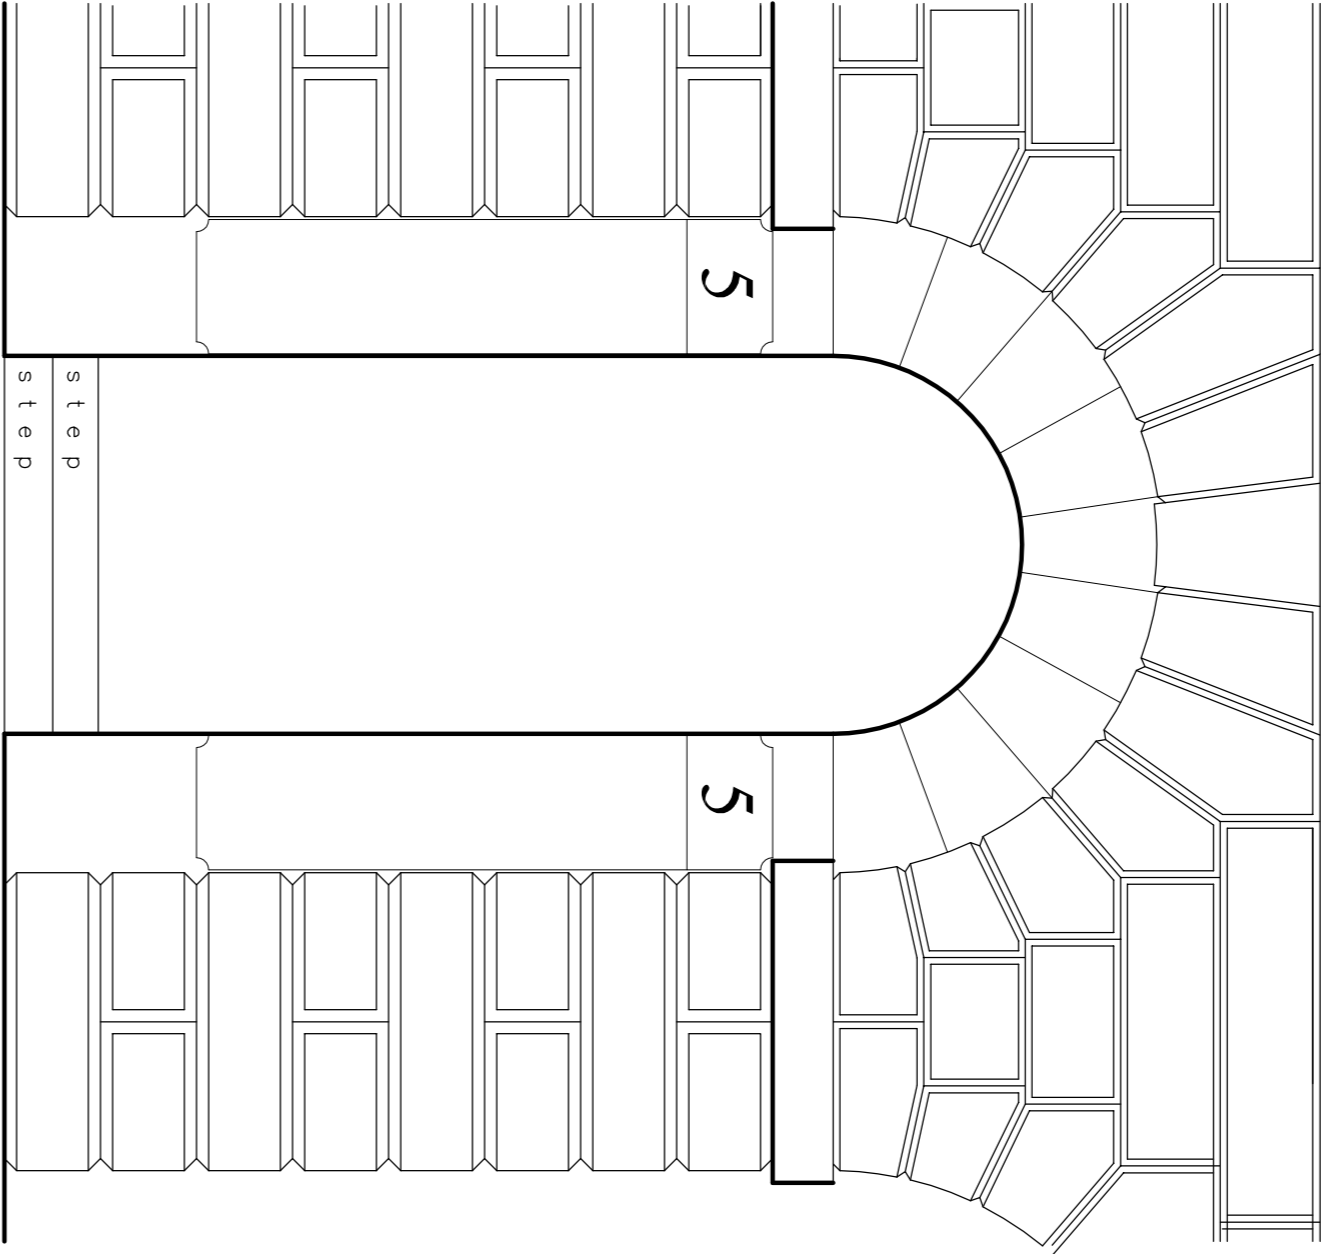

EXTERNAL ELEVATION
E X I S T I N G

Opening with no door, stone steps.

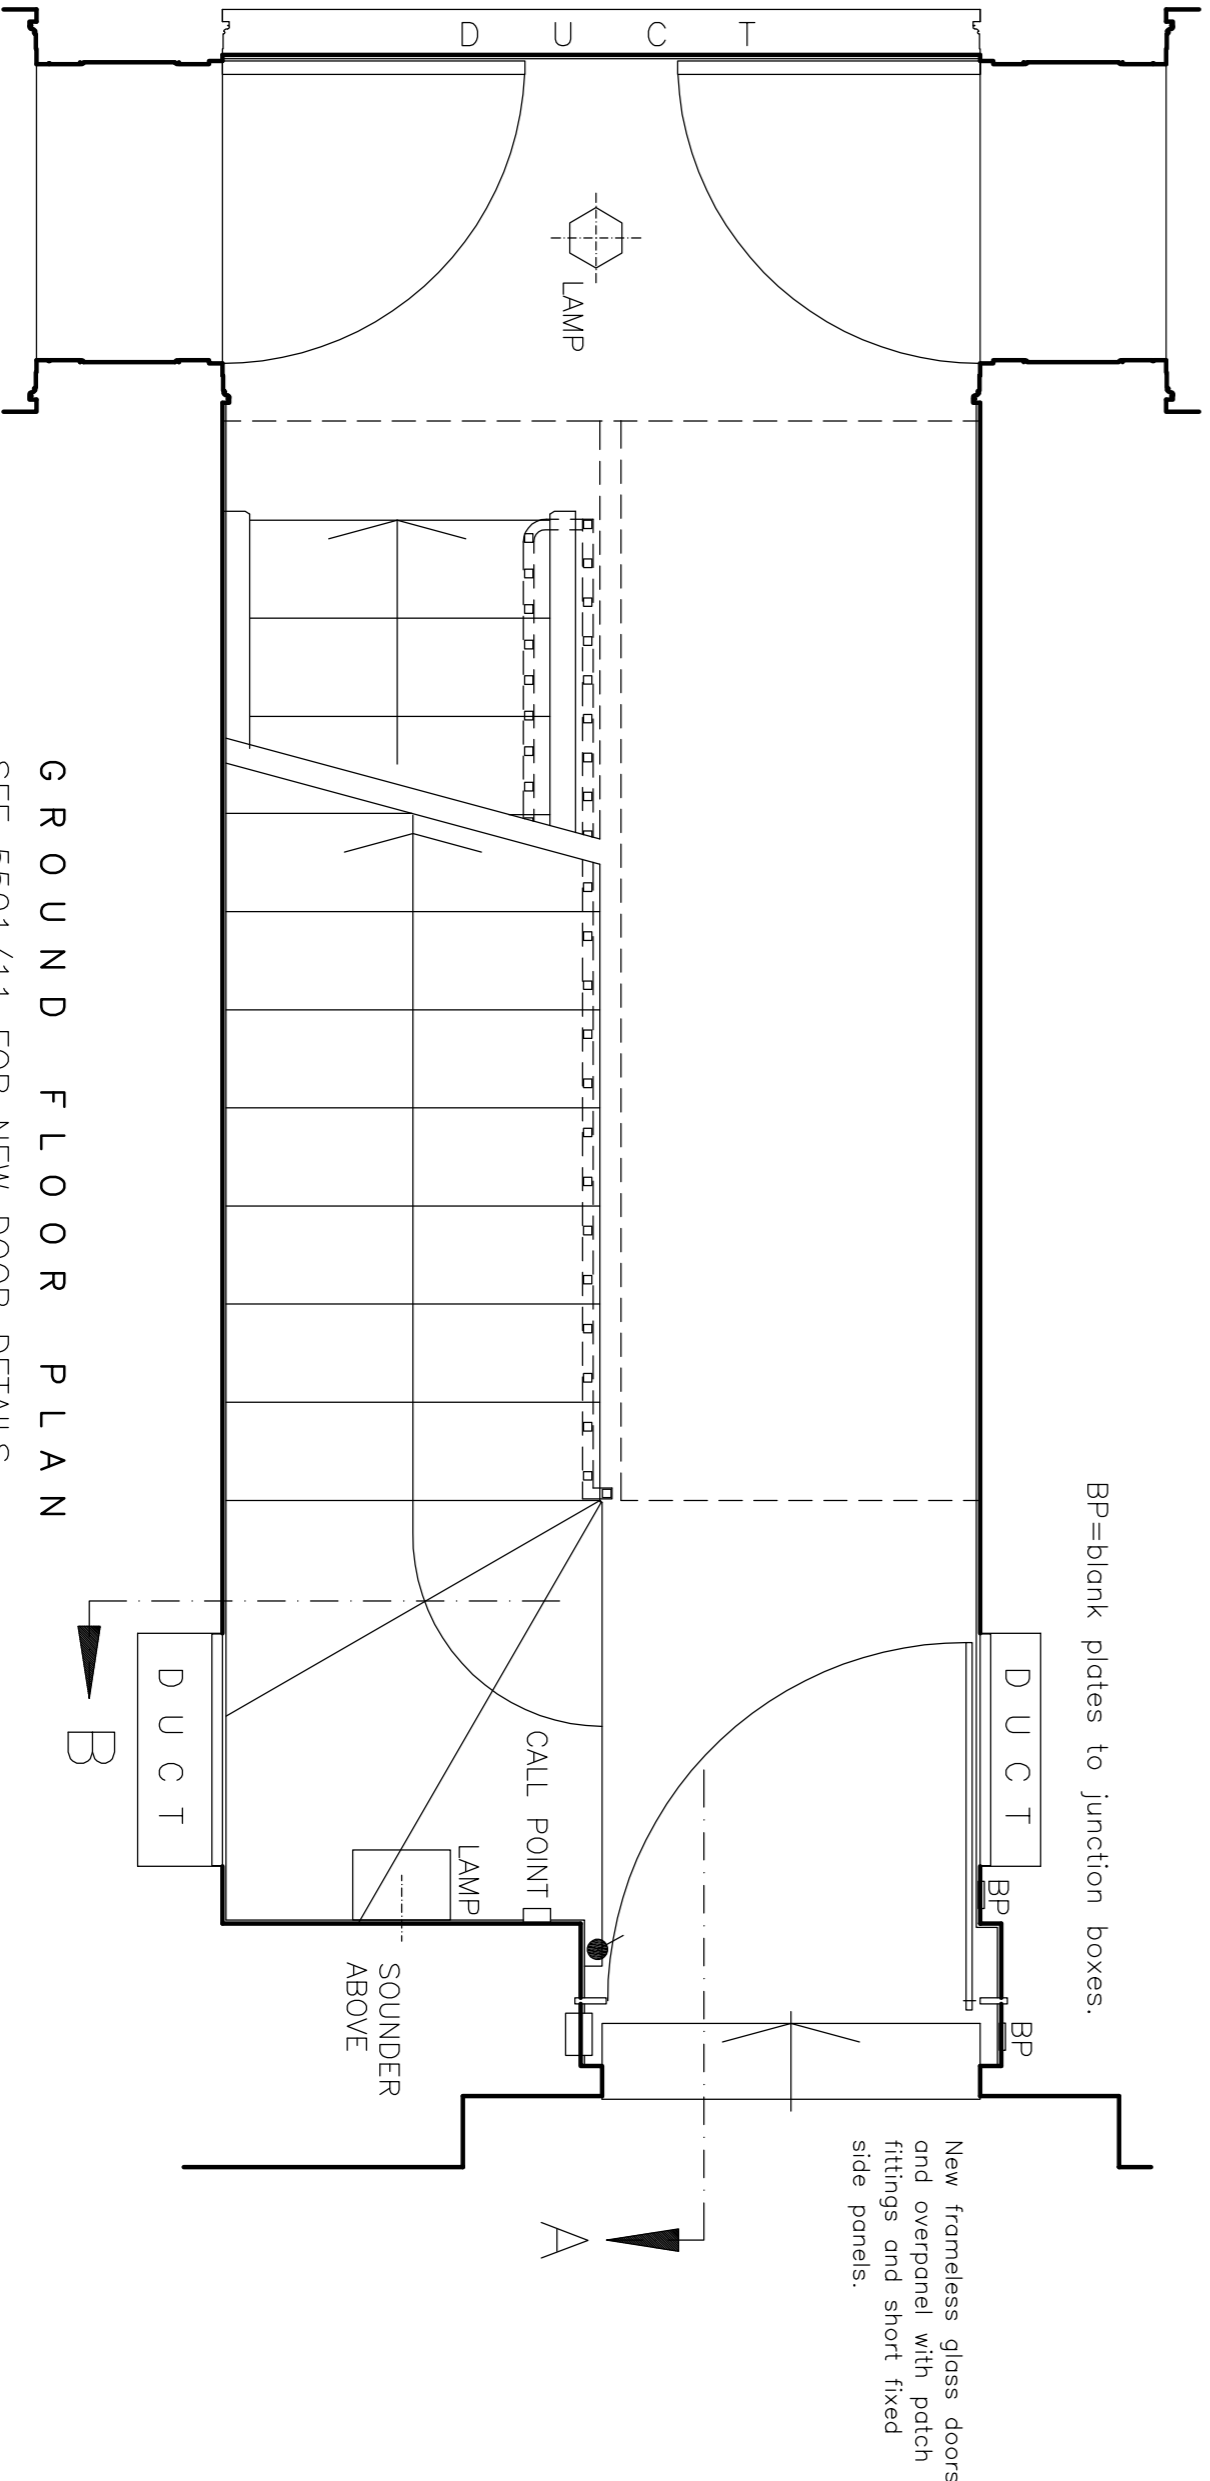

GROUND FLOOR PLAN
SEE 5501/11 FOR NEW DOOR DETAILS
ENTRANCE DOOR TO No. 5