


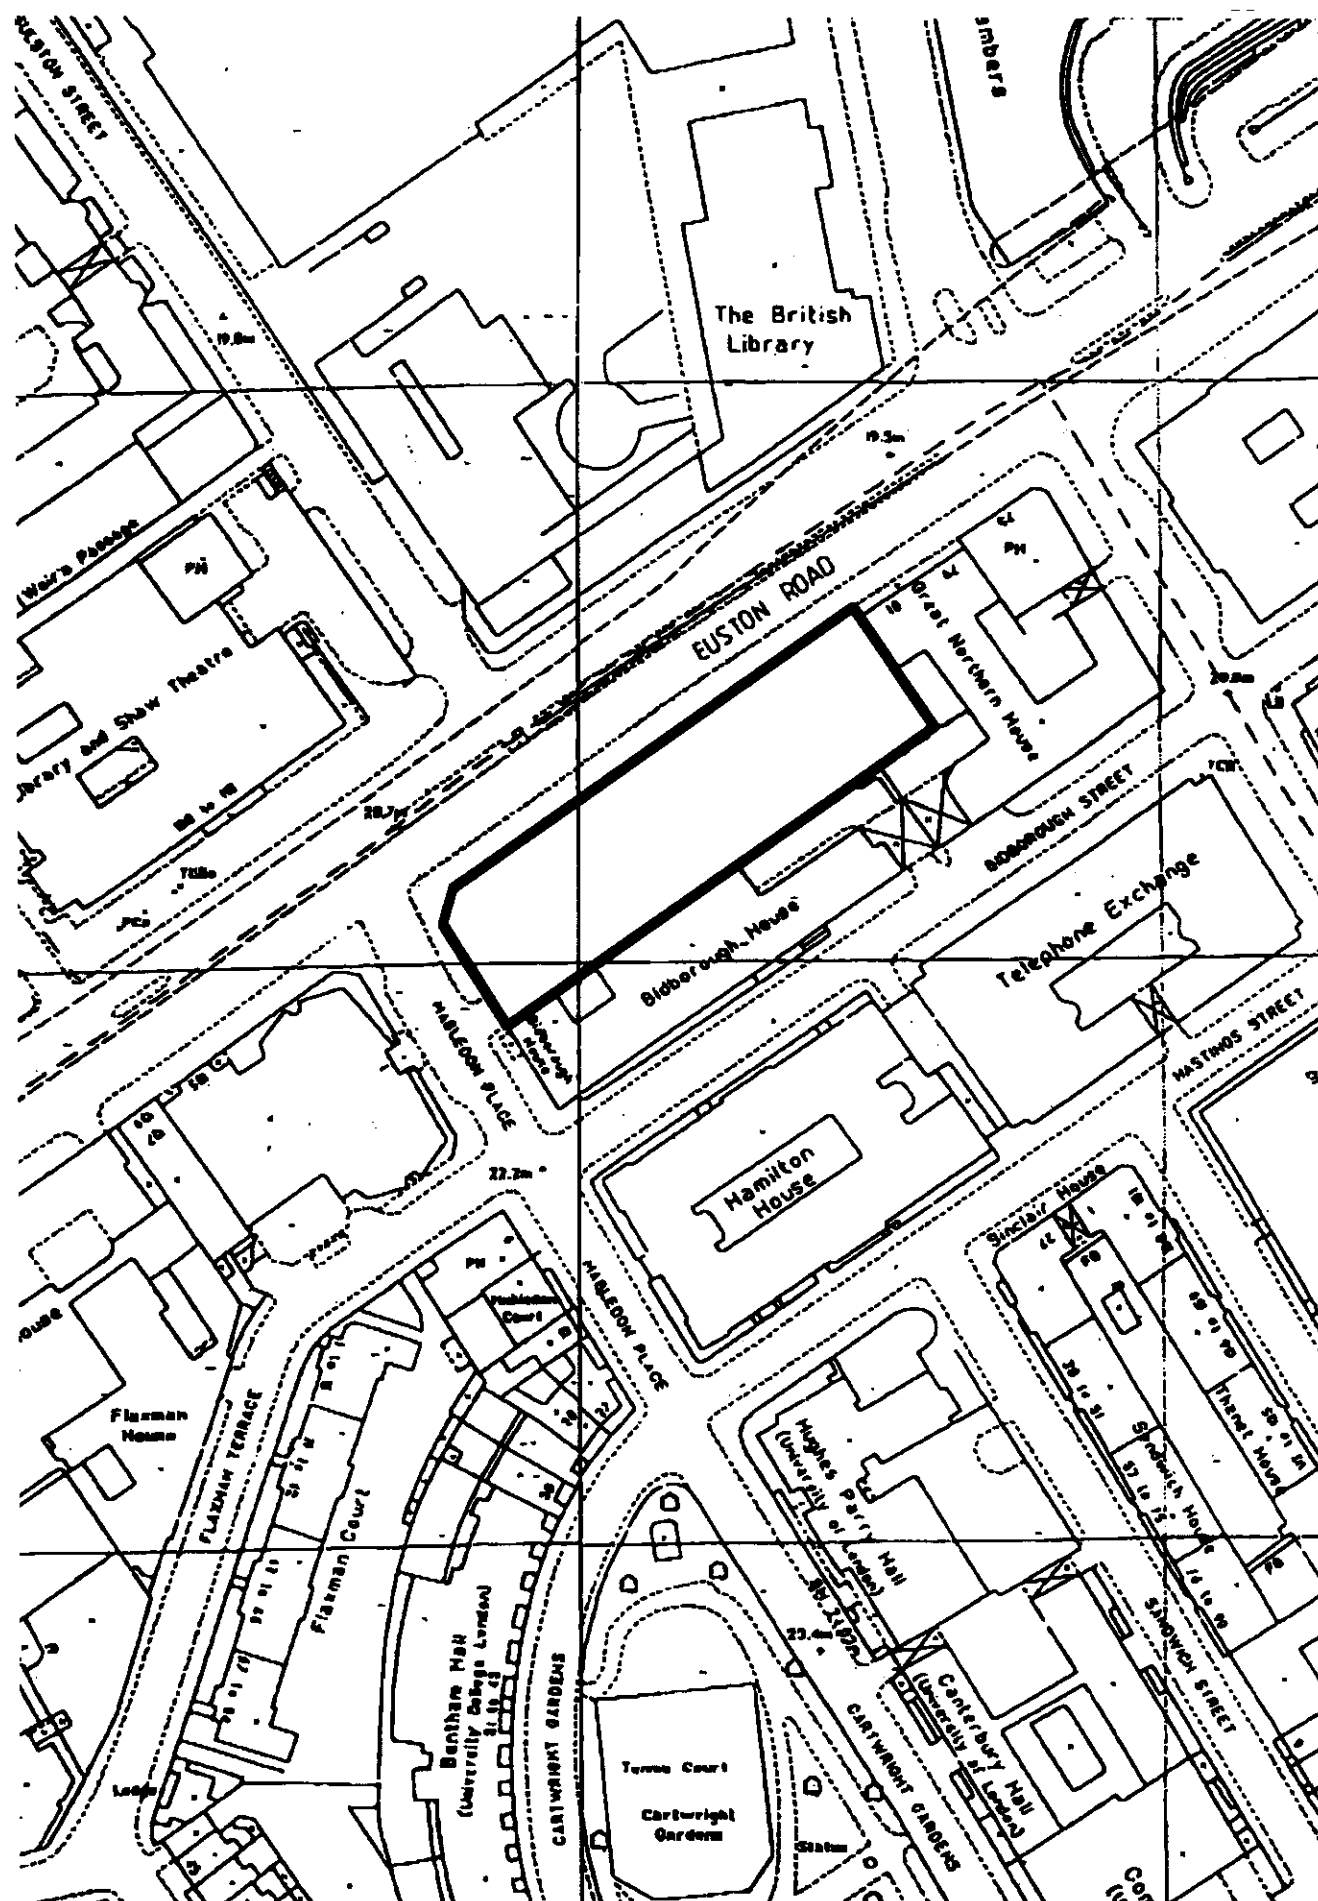


NOTES:

1. All dimensions and levels to be checked on site. Any discrepancies to be reported to architect before work commences.
2. Do not scale this drawing. Figured dimensions only to be taken.



Revisions:

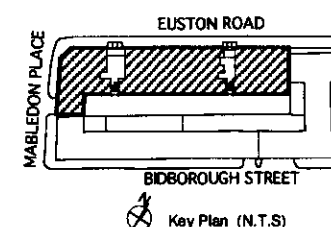

Dinwiddie MacLaren Architects

Arthur's Mission
30 Snowfields
London SE1 3SU

Tel: 0207 403 6600
Fax: 0207 378 0378
E mail: info@dinmac.co.uk
Website: www.dinmac.co.uk

Project: **Clifton House
Euston London W1**

Client: **Romulus
Construction Ltd**

Drawing Title: **Location Plan**

Scale: 1:1250 @ A3
Drawn by: MP Date: June 2002
Drawing status: for information ☒
for tender ☐
for construction ☐

Drawing no: **281.LP.01** revision: ☐

Information on this drawing is the sole copyright of
Dinwiddie MacLaren Architects
and is not reproduced without their permission