
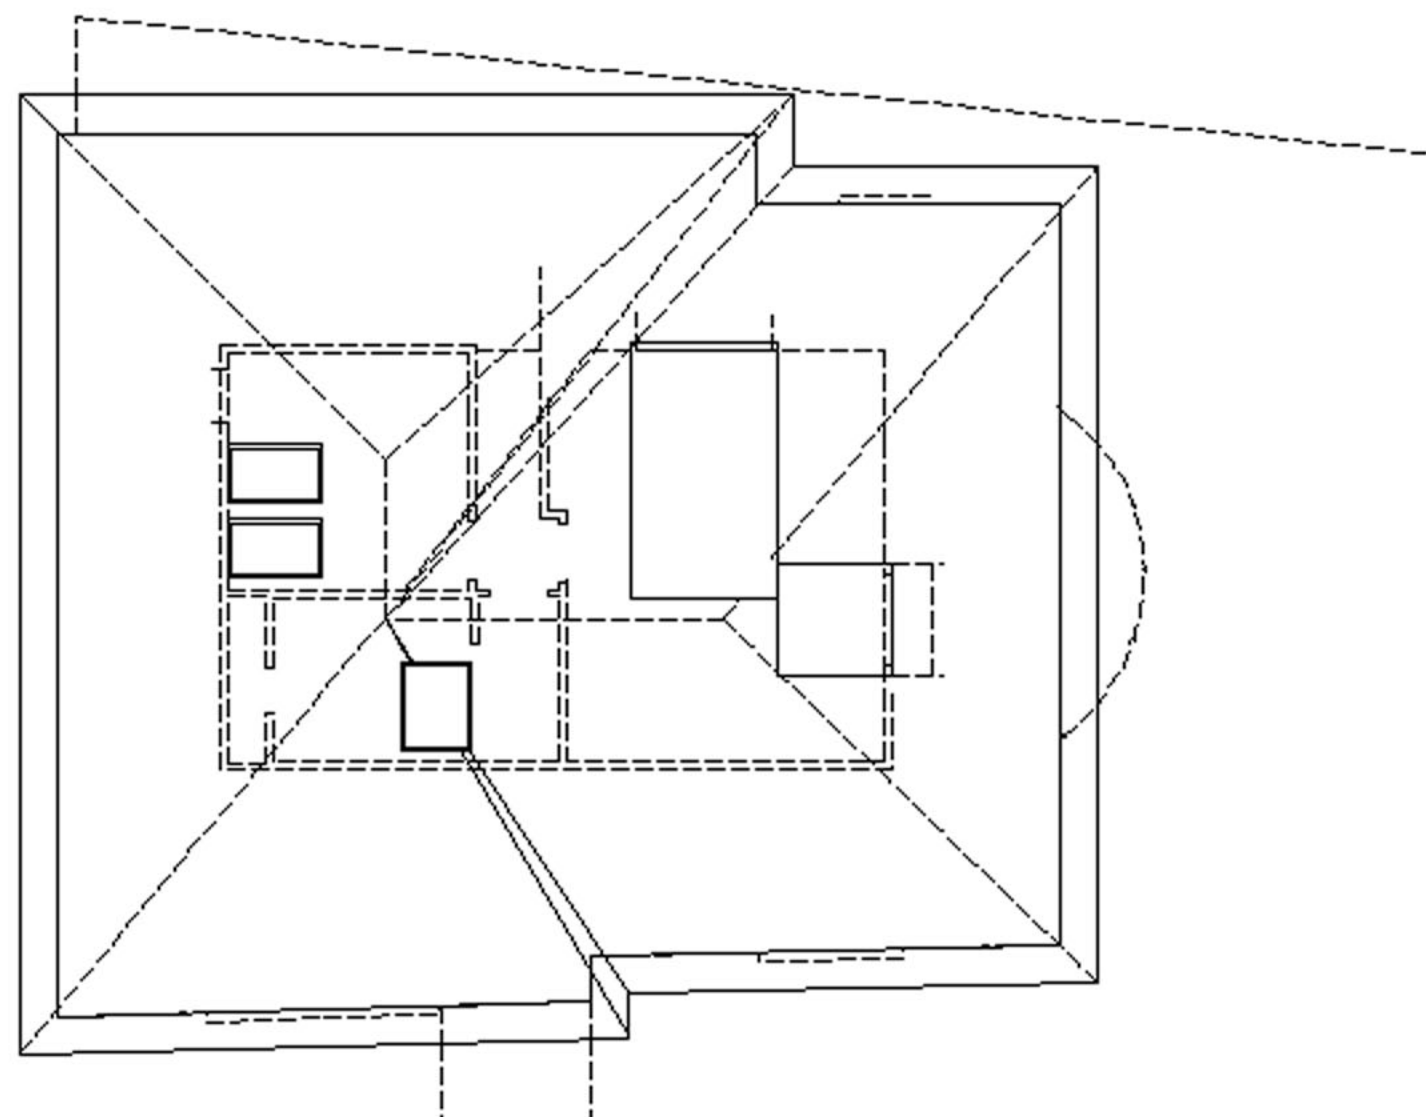


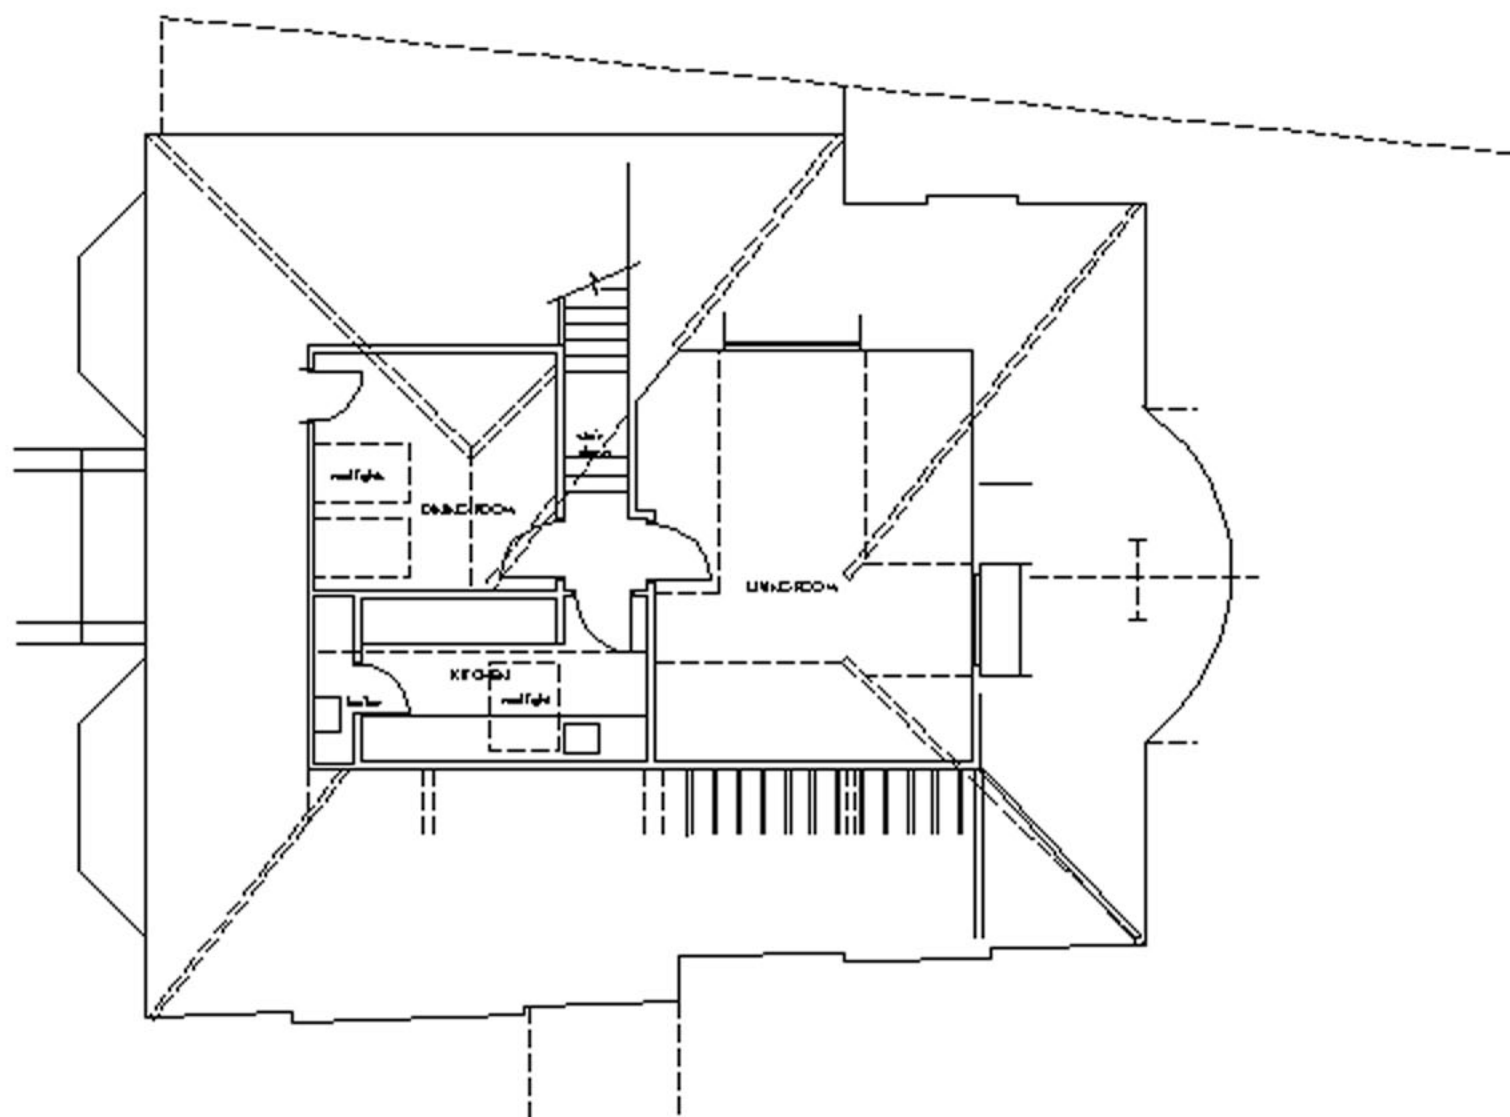

EDWARDS ROGERS ASSOCIATES LIMITED
ARCHITECTS PLANNERS CONSULTANTS
6 Clerical Street, London, SE 1 0 UX

Telephone no. 0207 928 1298
Facsimile no. 0207 928 1299
E mail no. name@eraarch.demon.co.uk

CLIENT : MRS MAK

PROJECT : 41 BELSIZE PARK: ALTERATIONS

DRAWING TITLE : PLAN: 3RD FLOOR and ROOF: EXISTING

DATE : 20/06/03

SCALE : 1/100

DRAWING NO. MM06030 1/ 010

REV.