


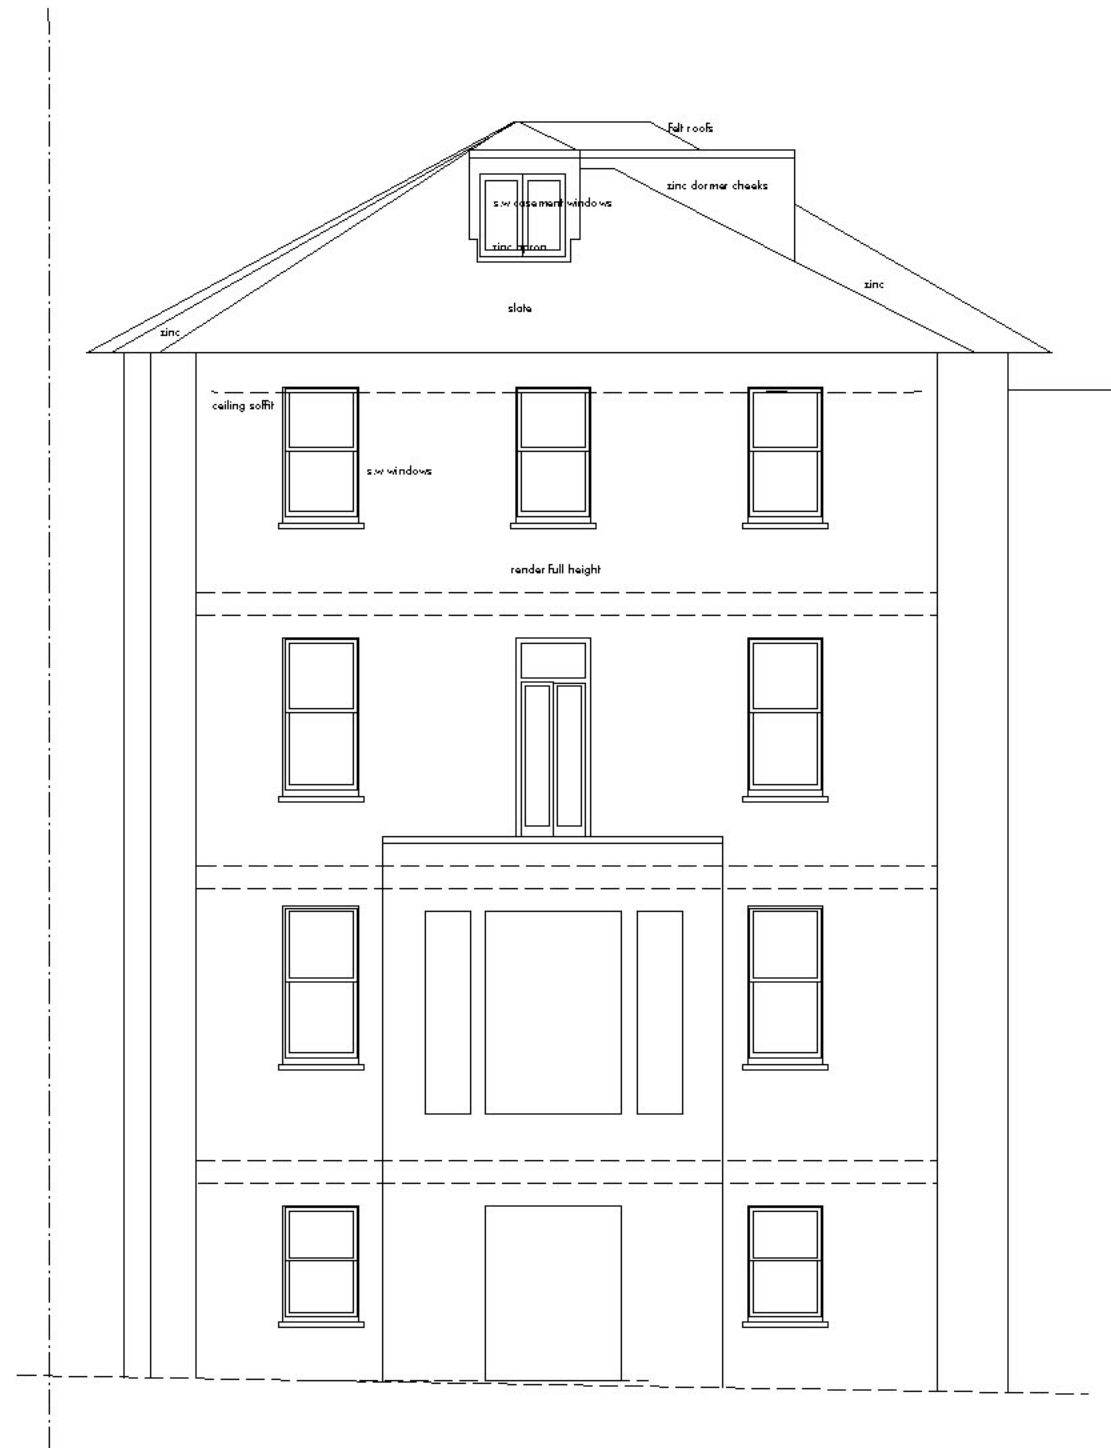

EDWARDS ROGERS ASSOCIATES LIMITED
ARCHITECTS PLANNERS CONSULTANTS
6 Chancel Street, London, SE1 0UX

Telephone no. 0207 928 1298
Facsimile no. 0207 928 1299
E mail no. name@eraarch.demon.co.uk

CLIENT : MRS MAK

PROJECT : 41 BELSIZE PARK: ALTERATIONS

DRAWING TITLE : ELEVATIONS: EXISTING

DATE : 20/06/03

SCALE : 1/100

DRAWING NO. **MM060301/ 020**

rev.