


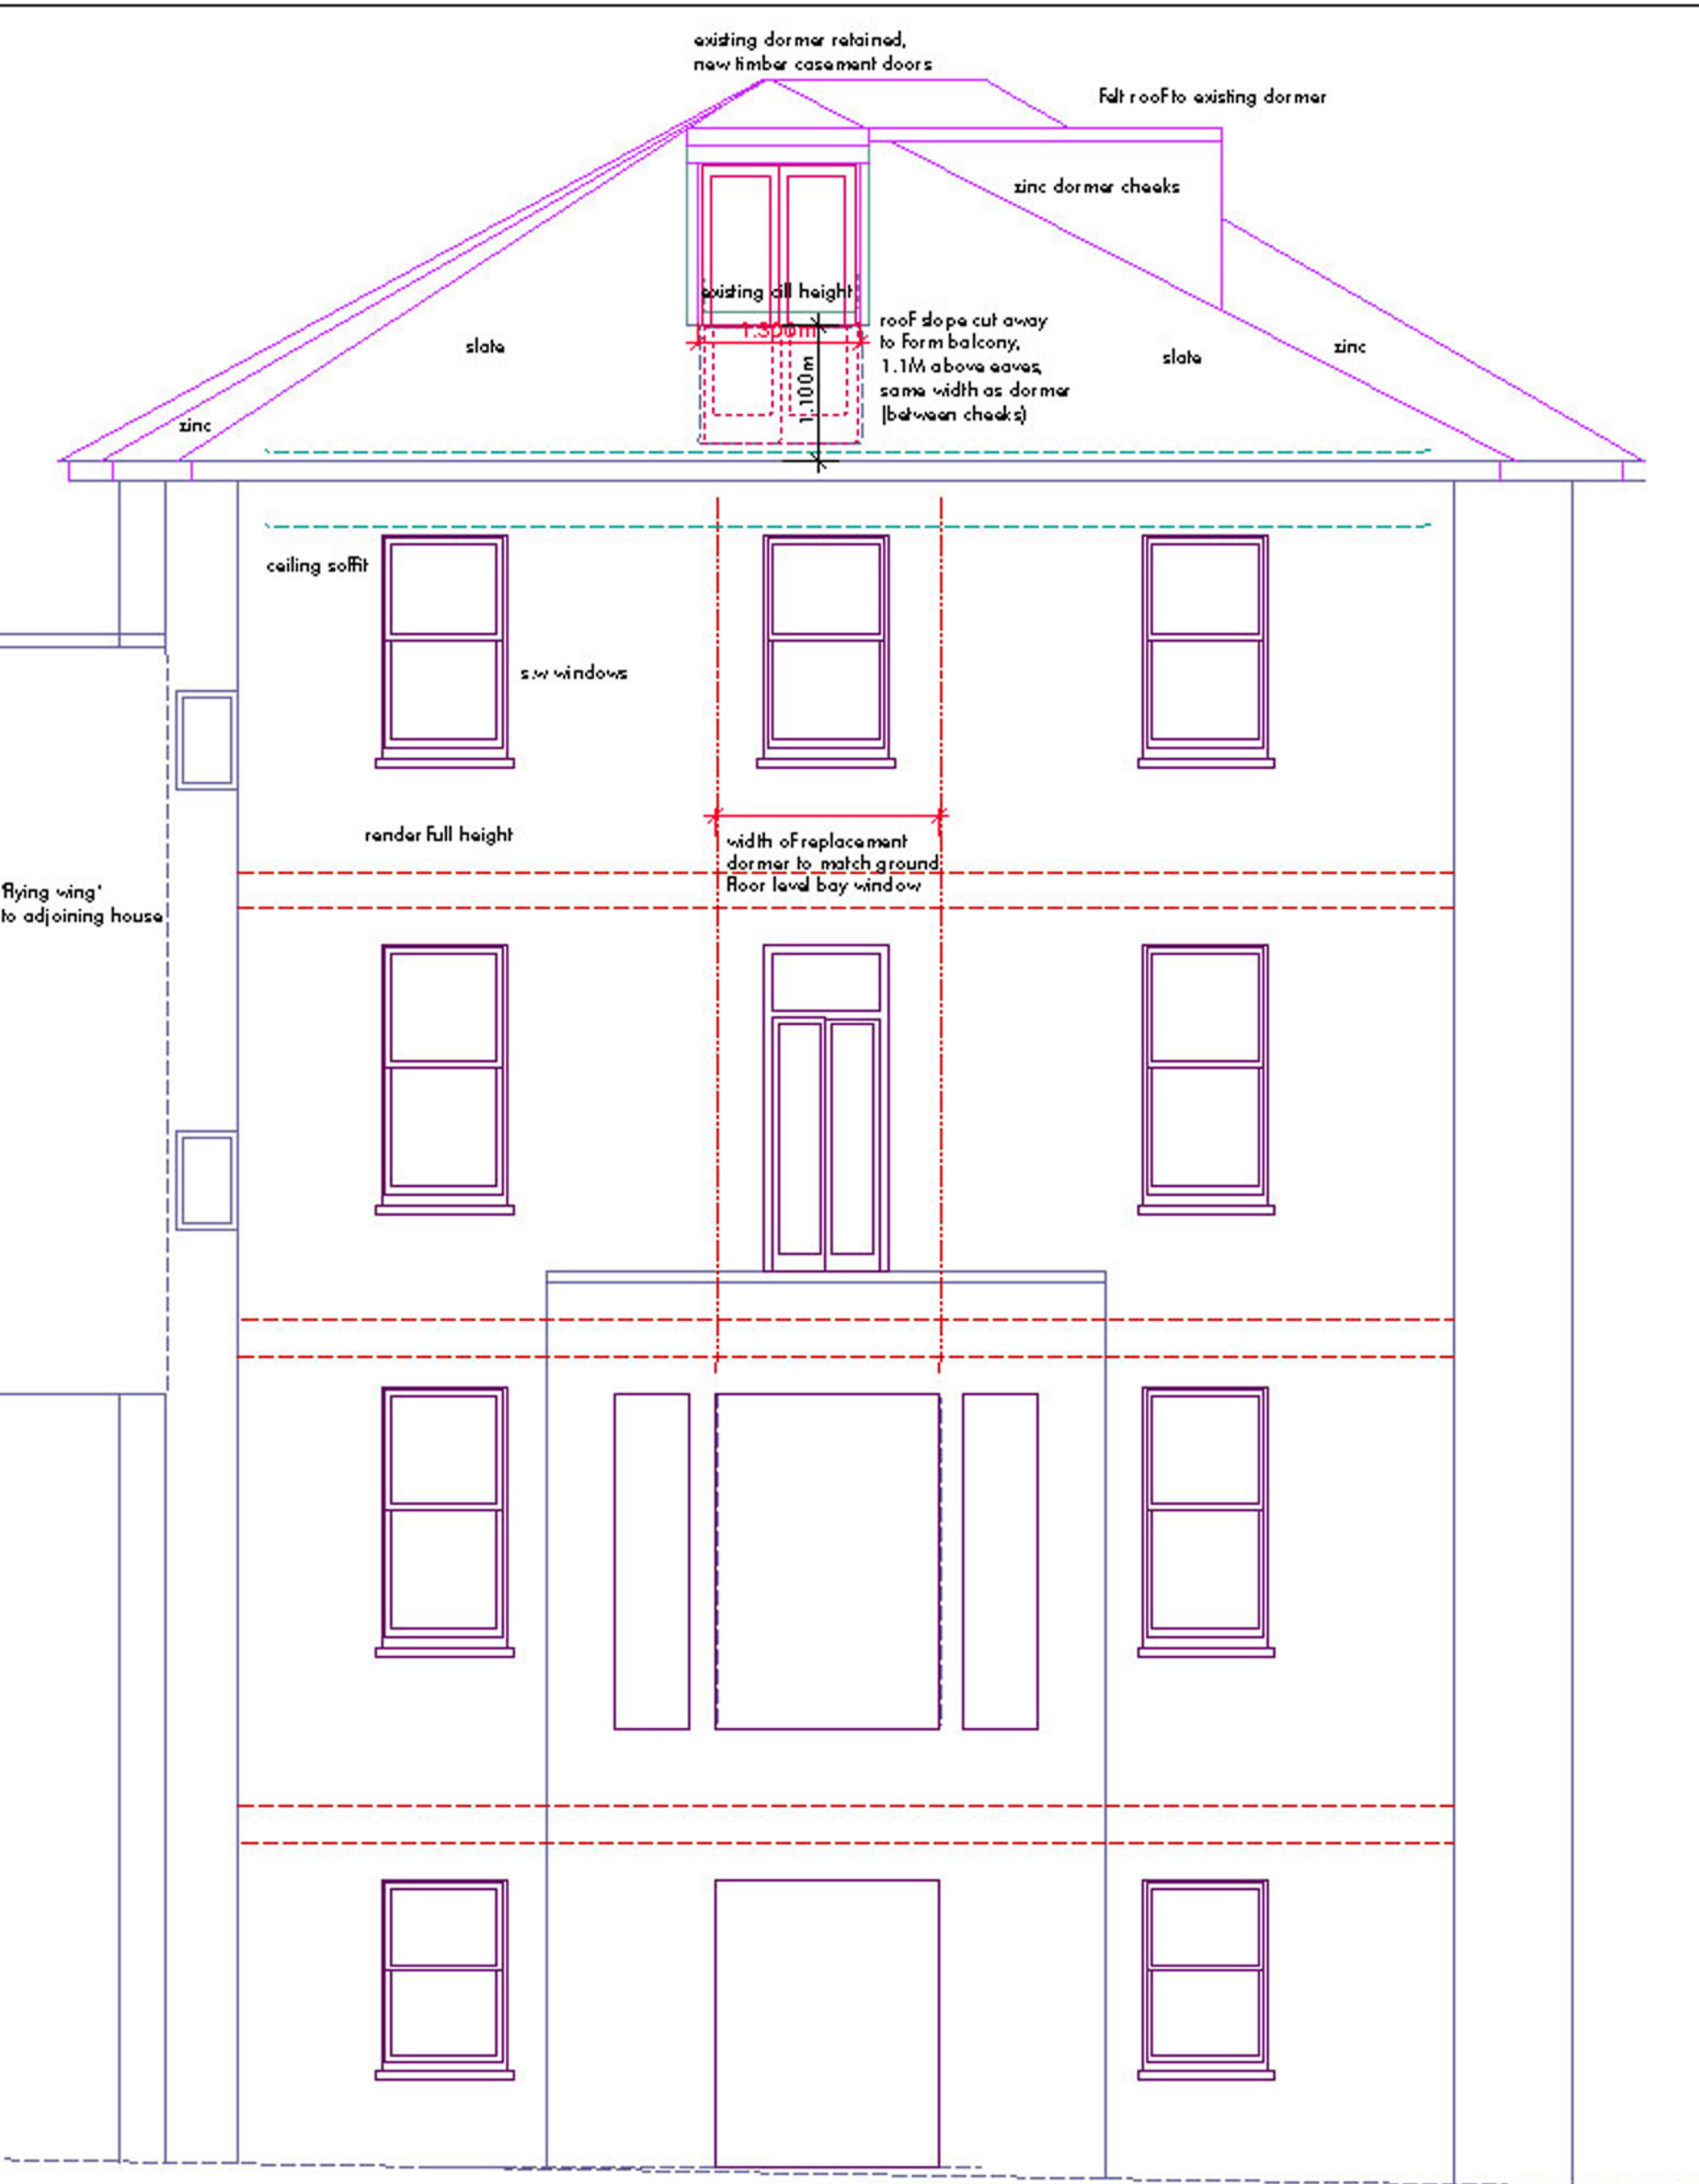

EDWARDS ROGERS ASSOCIATES LIMITED
ARCHITECTS PLANNERS CONSULTANTS
6 Clerical Street, London, SE1 0UX

Telephone no. 0207 928 1298
Facsimile no. 0207 928 1299
E mail no. name@eraarch.demon.co.uk

CLIENT : MR & MRS MAX

PROJECT : 41 BELSIZE PARK: ALTERATIONS

DRAWING TITLE : ELEVATION: PROPOSED REAR DORMER

DATE : 20/06/03

SCALE : 1/50

DRAWING NO. MM06030 1/022

REV.