


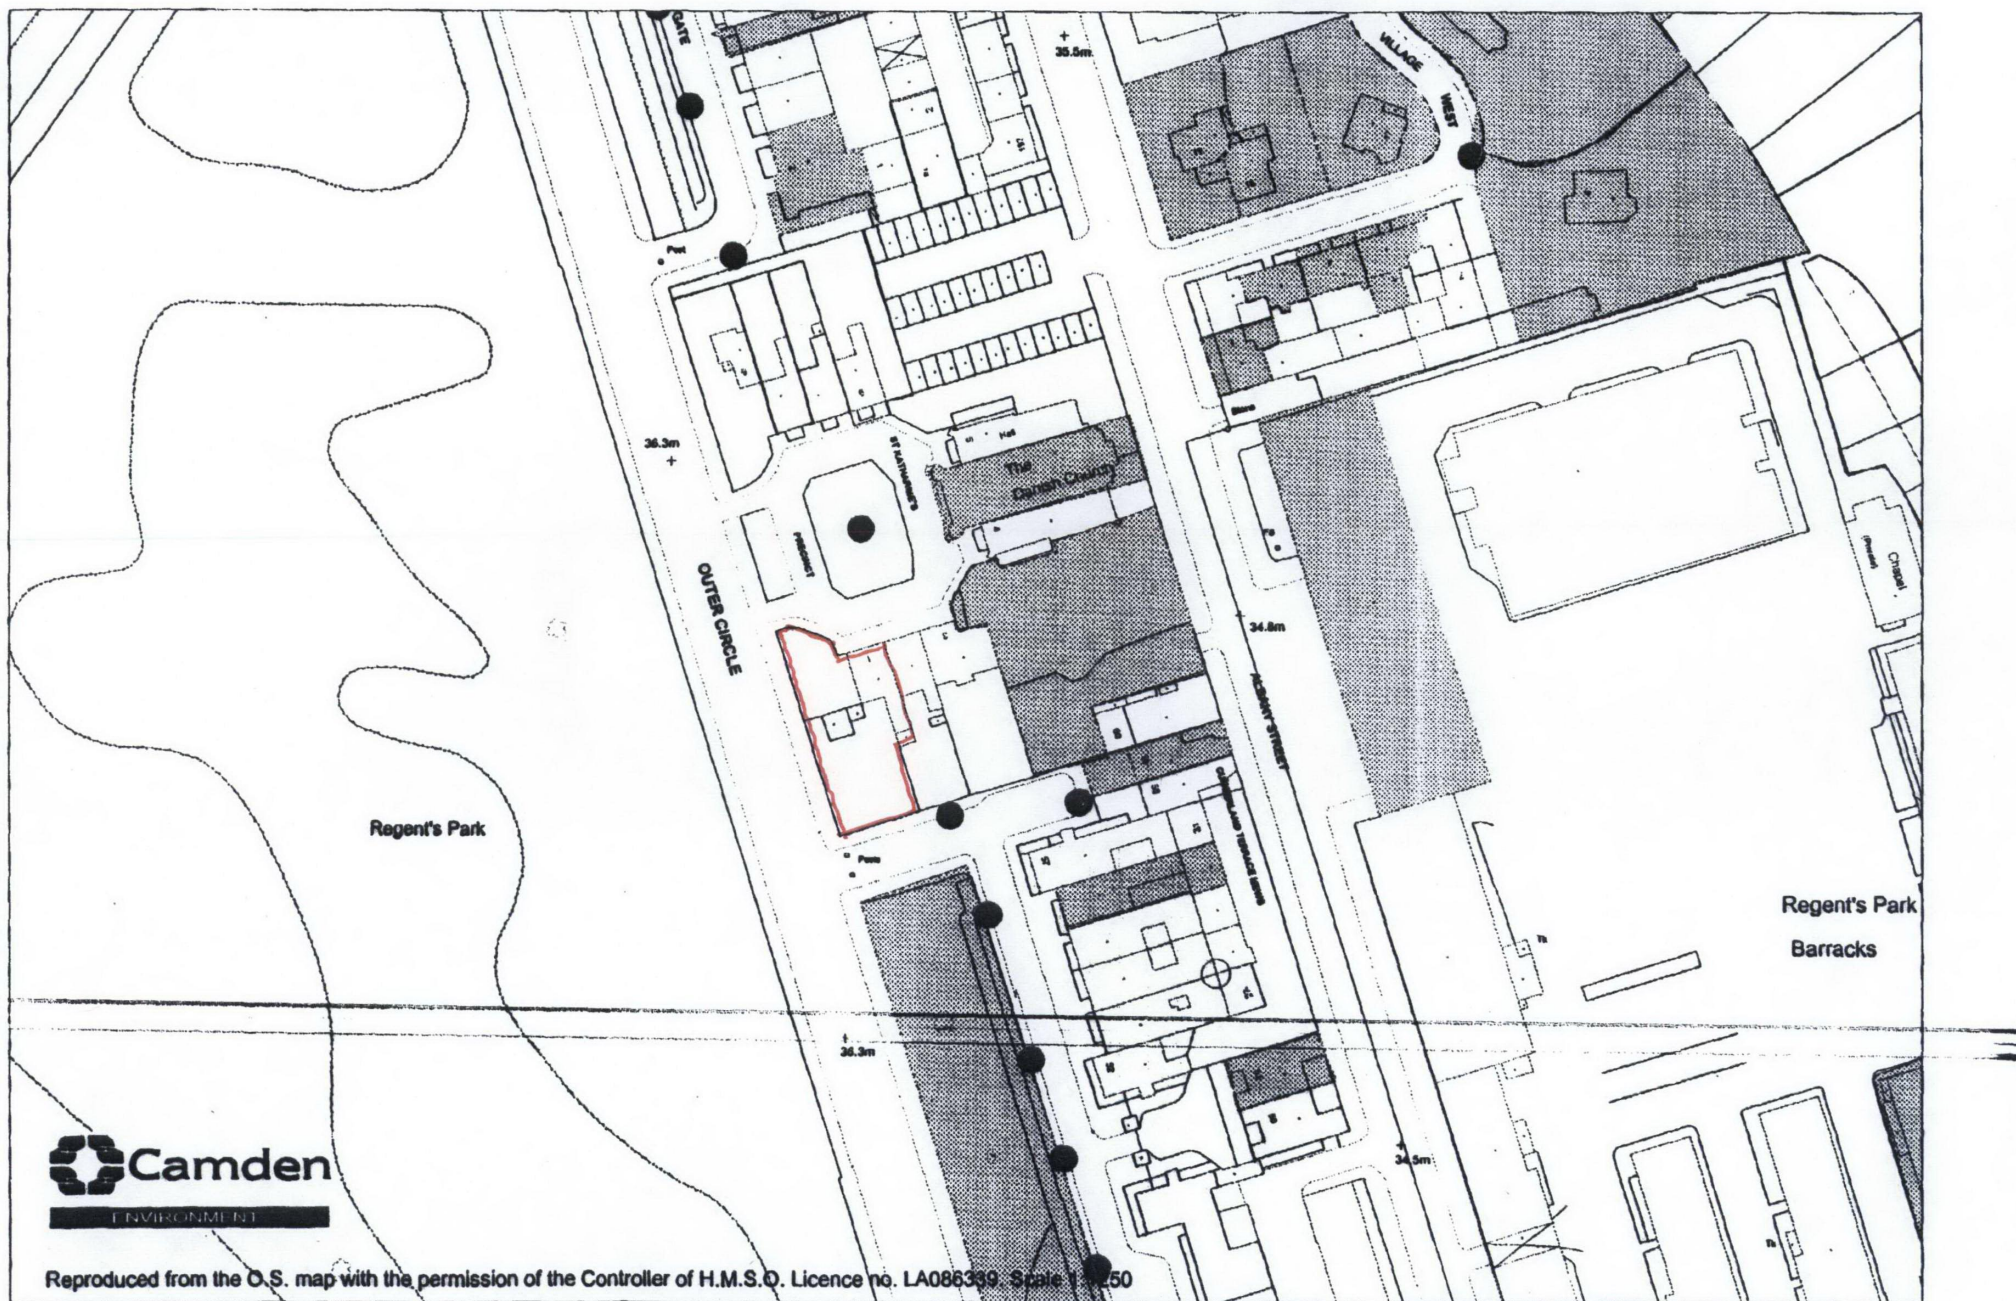

Reproduced from the O.S. map with the permission of the Controller of H.M.S.O. Licence no. LA086339. Scale 1:1250

DRAWING TITLE: LOCATION PLAN SCALE 1:1250
 PROJECT: 1 ST. KATHARINE'S PRECINCT, REGENT'S PARK, LONDON NW1
 DRAWING NAME: 5510 - (PL) OS 101