



NOTE

DOORS TO BE PANELLED AND HAVE ARCHITRAVES AS EXISTING AND BE PAINTED  
FRAME PROFILES TO BE 44MM X DEPTH TO SUIT EXISTING WALL THICKNESSES  
DOOR LEAF THICKNESSES TO BE 44MM  
LINTOLS TO BE DESIGNED BY STRUCTURAL  
ENGINEER FOLLOWING INVESTIGATION OF NATURE  
OF UNDERLYING STRUCTURE

DF1.10  
DETAIL THROUGH MOULDINGS AT 1:1

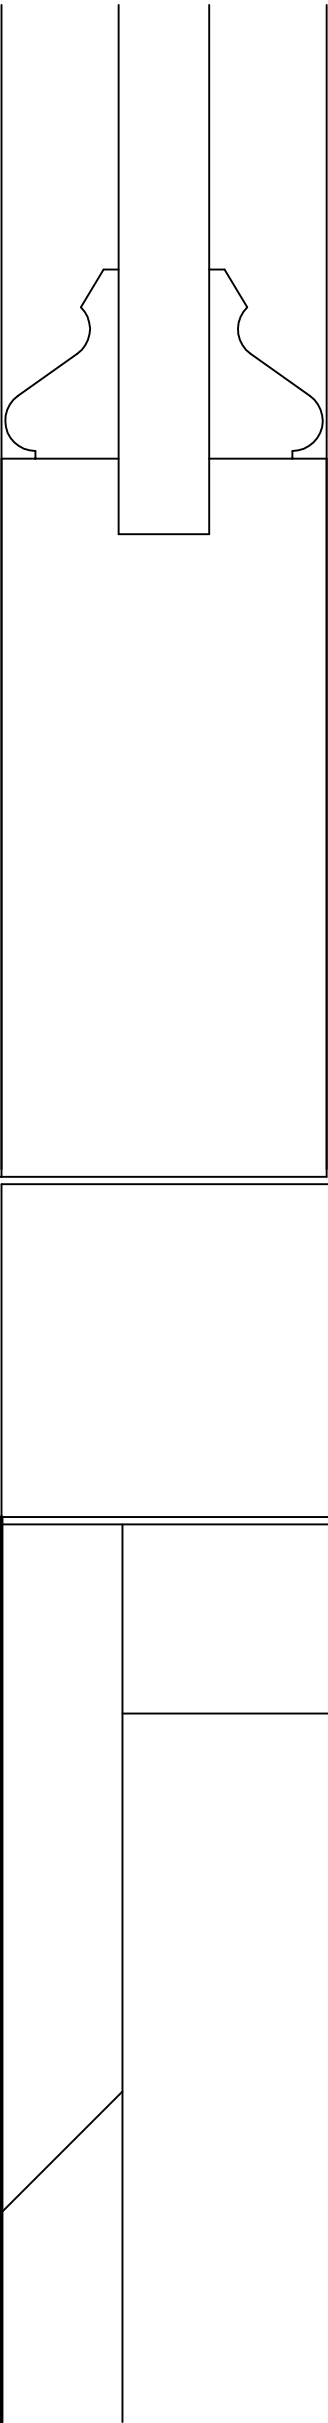

DF1.1, 1.7 AND 1.11  
DETAIL THROUGH MOULDINGS AT 1:1

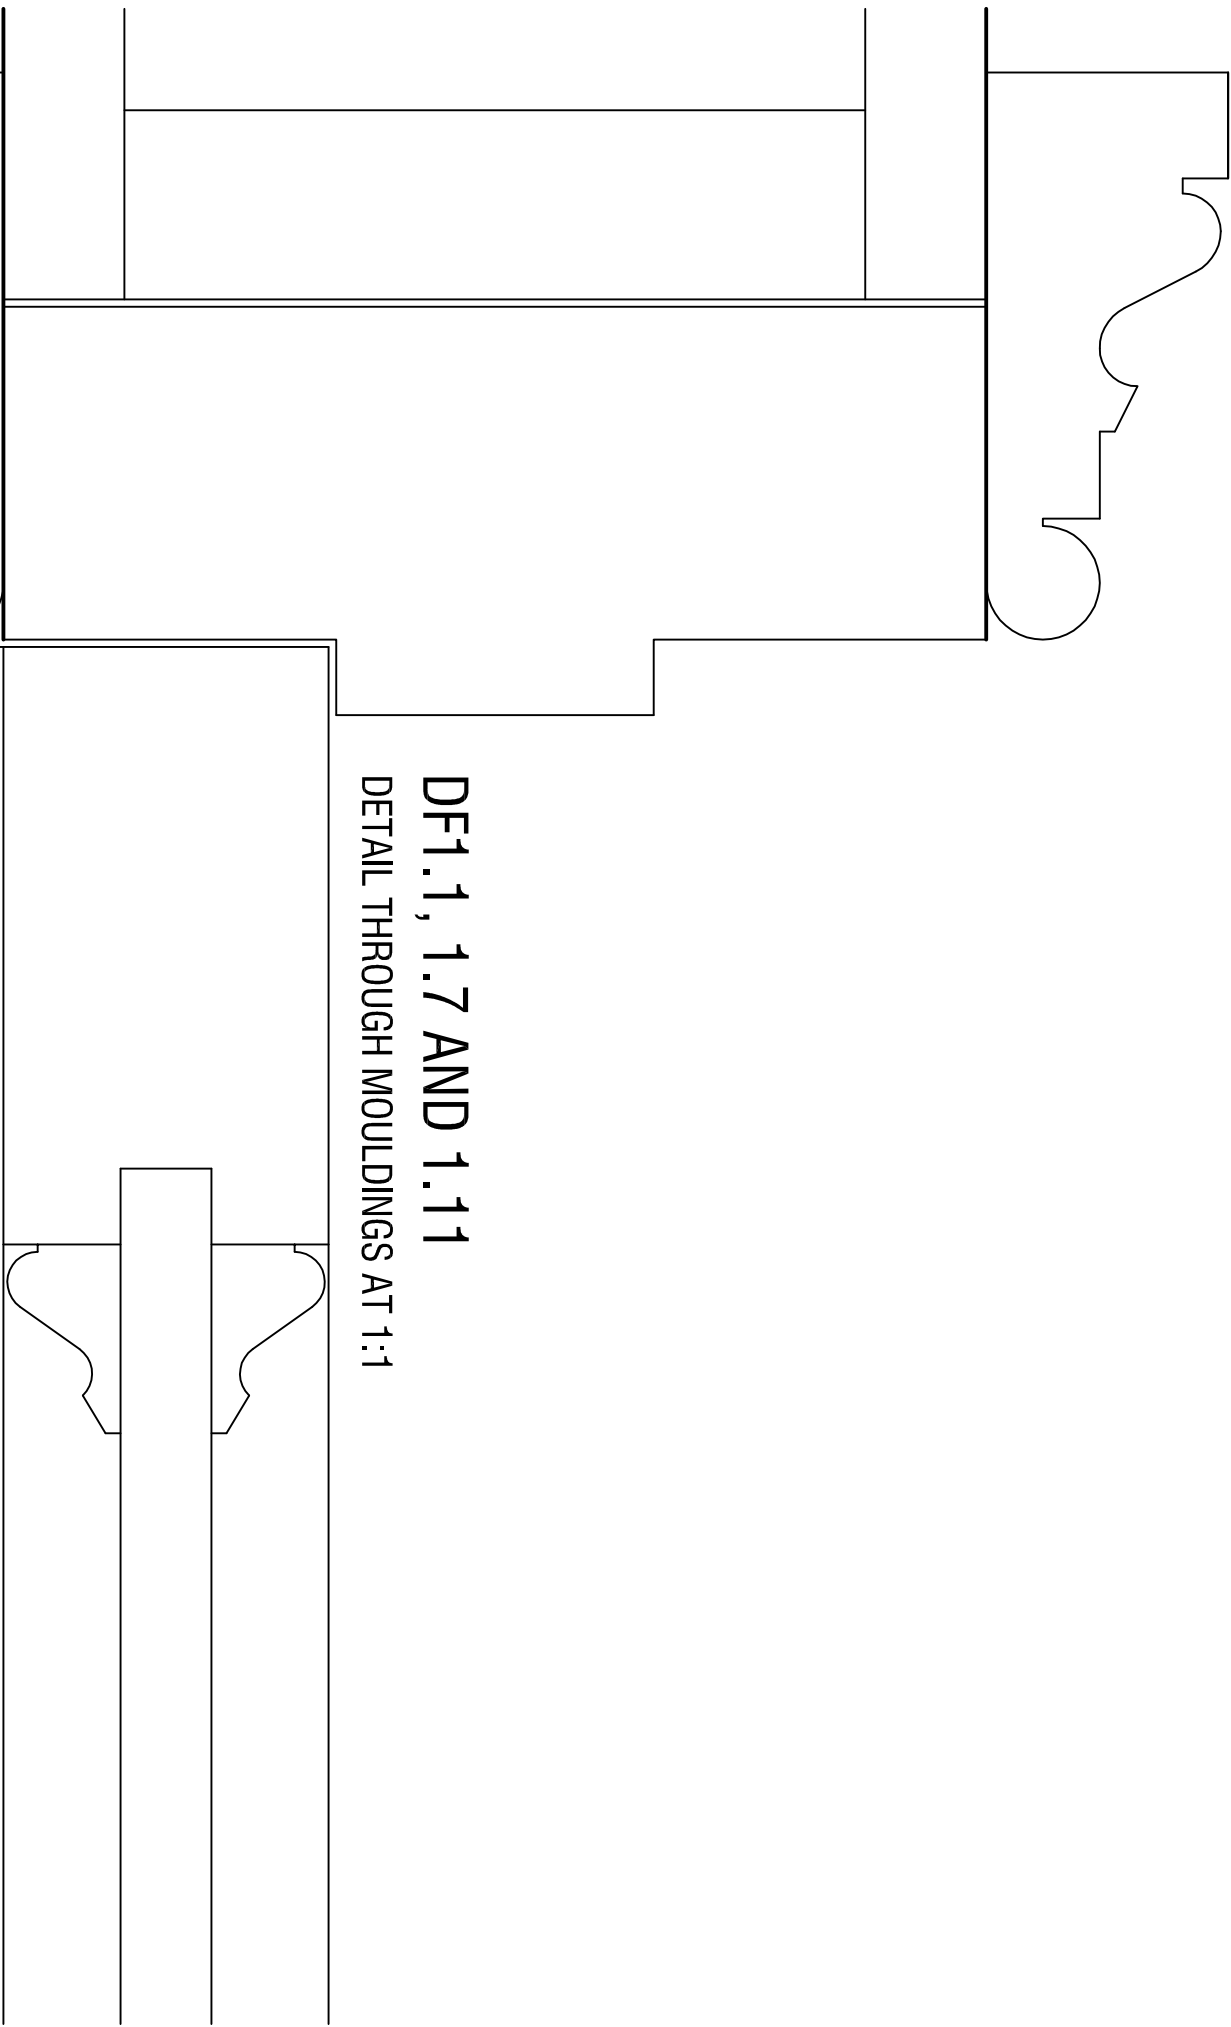

Rev	Date	Reason for Issue	Check
Key Plan			
Job No. 2000 Date 10-12-2017			
Originator 2000	Scale 1:1, 1:10	Number 7	Revision
Drawn by 10-12-2017	Location Drawn by		
Client MR & MRS R ROBINOW			
Project 28 PARK VILLAGE EAST LONDON NW1 7PZ			
Title NEW DOORS IN ROOMS F1.1, F1.8 AND F1.10 AS PROPOSED			
URBAN EXHIBIT LONDON UNIT 1004, 44 GERRALE STREET LONDON E7N 6SB P 020 7025 3800 info@urbanexhibitlondon.com			