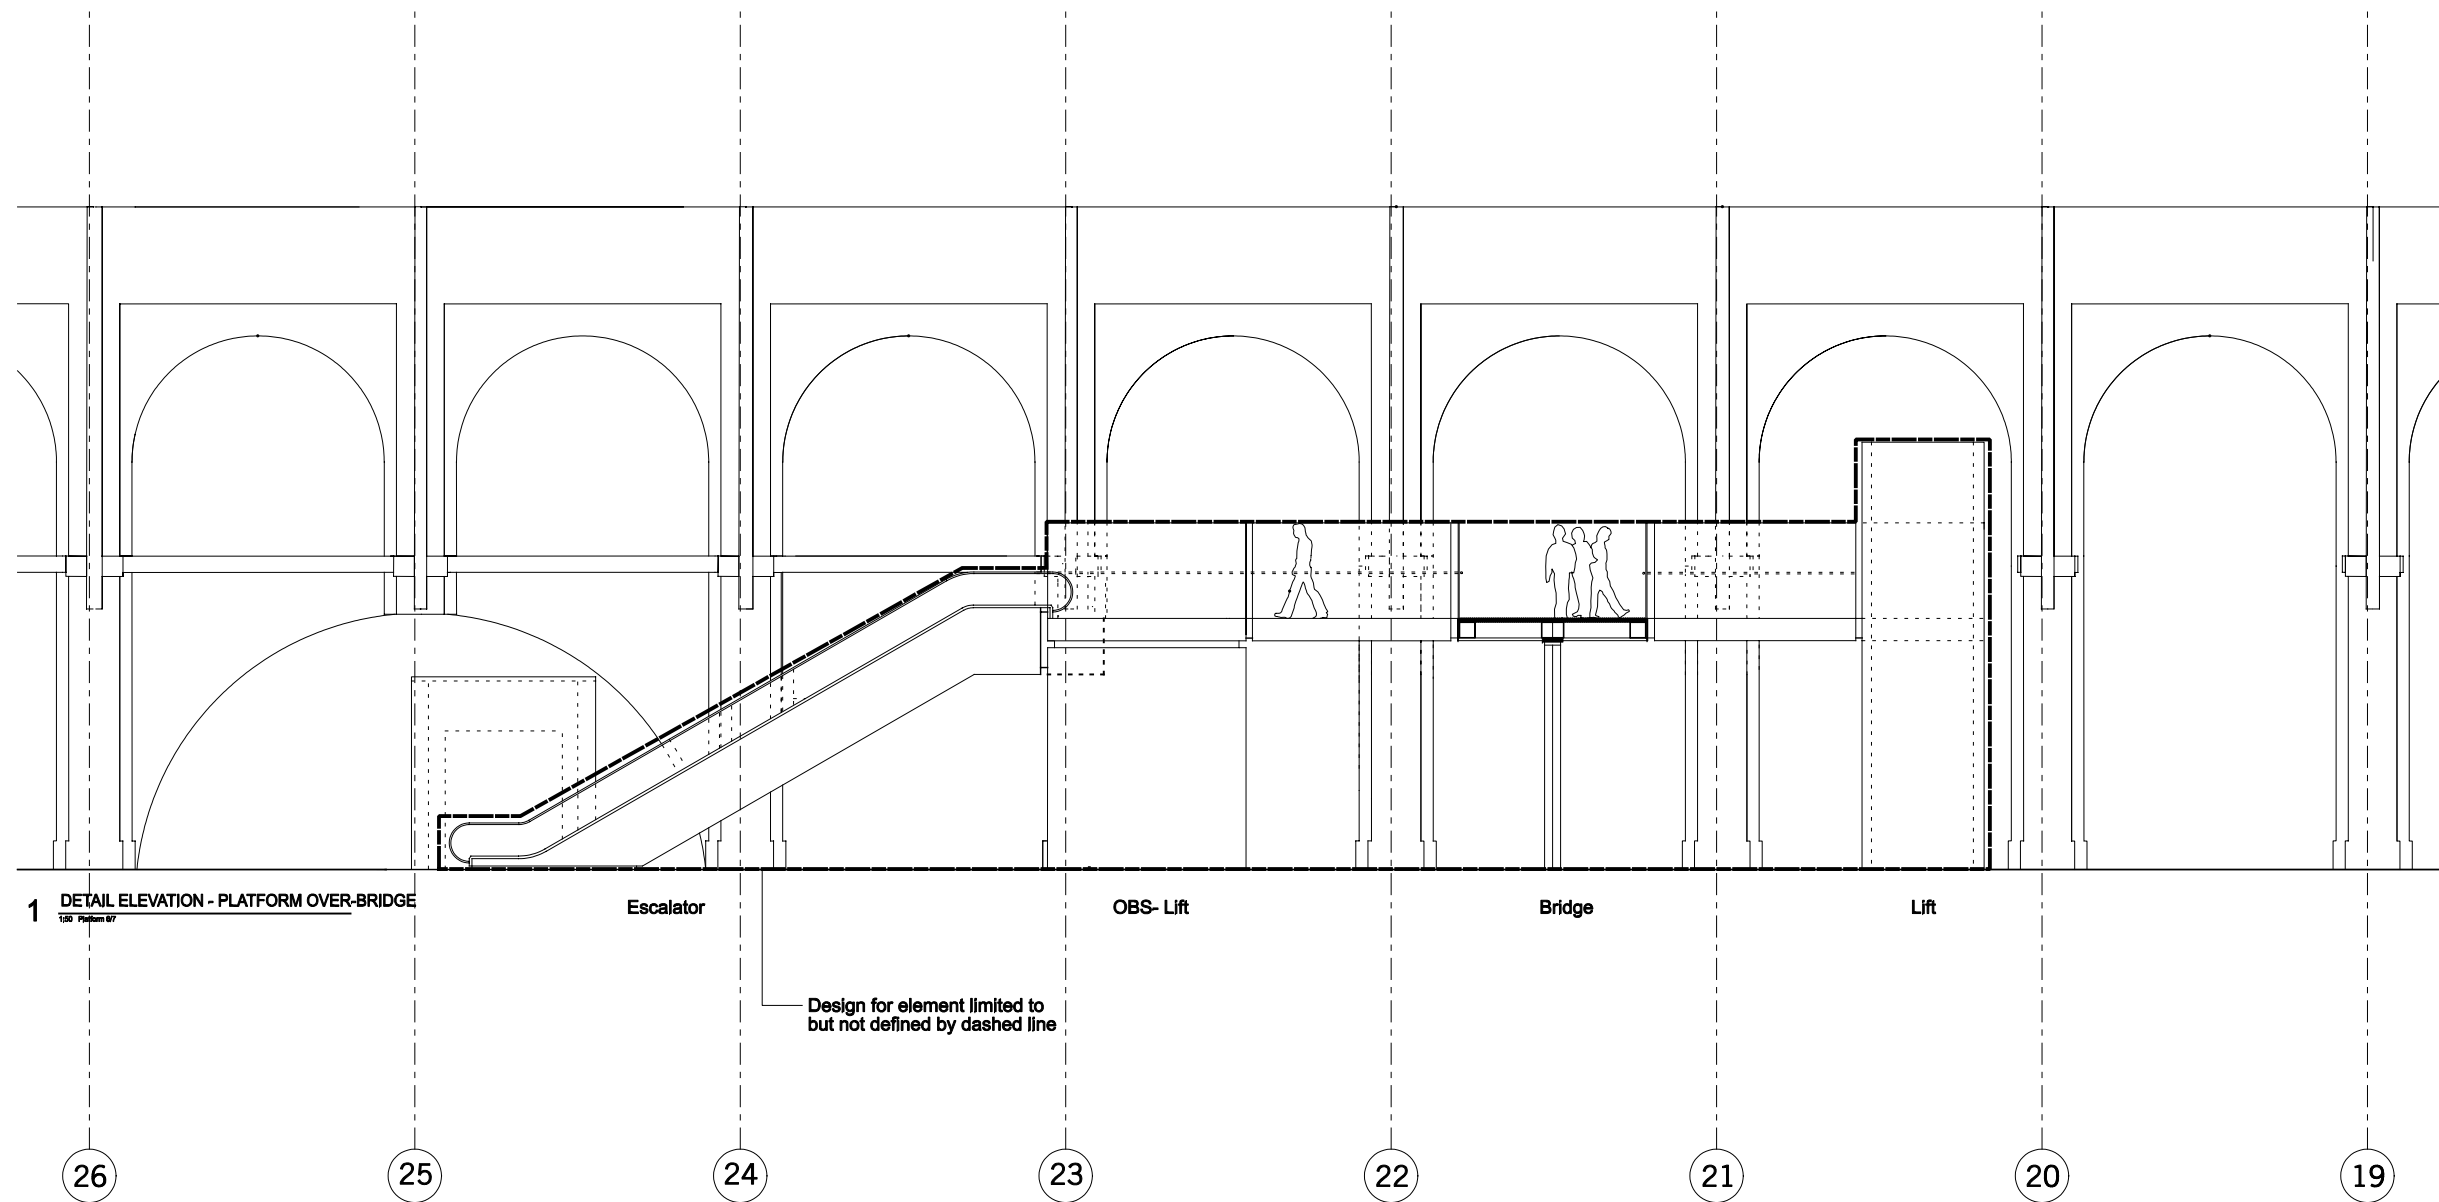


Floor Datum:
0 0.50m 2.50m 5.00m

King's Cross Station Enhancement PA Zonal Drawing - Platform Over Bridge - Elevation			
Scale	1:50	at A0	Sheet 1163
Date	01.03.2007	Drawn by	JMP
Drawing Status	Planning/Land Building Application checked by	HA	
Drawing No.	AL-50-ZO-031	Revision	00

John McAslan + Partners
40 Prince Street
London W1H 4QA
Telephone 020 7221 2800
Fax 020 7221 8800
email@mcaslan.co.uk
www.mcaslan.co.uk