


ad

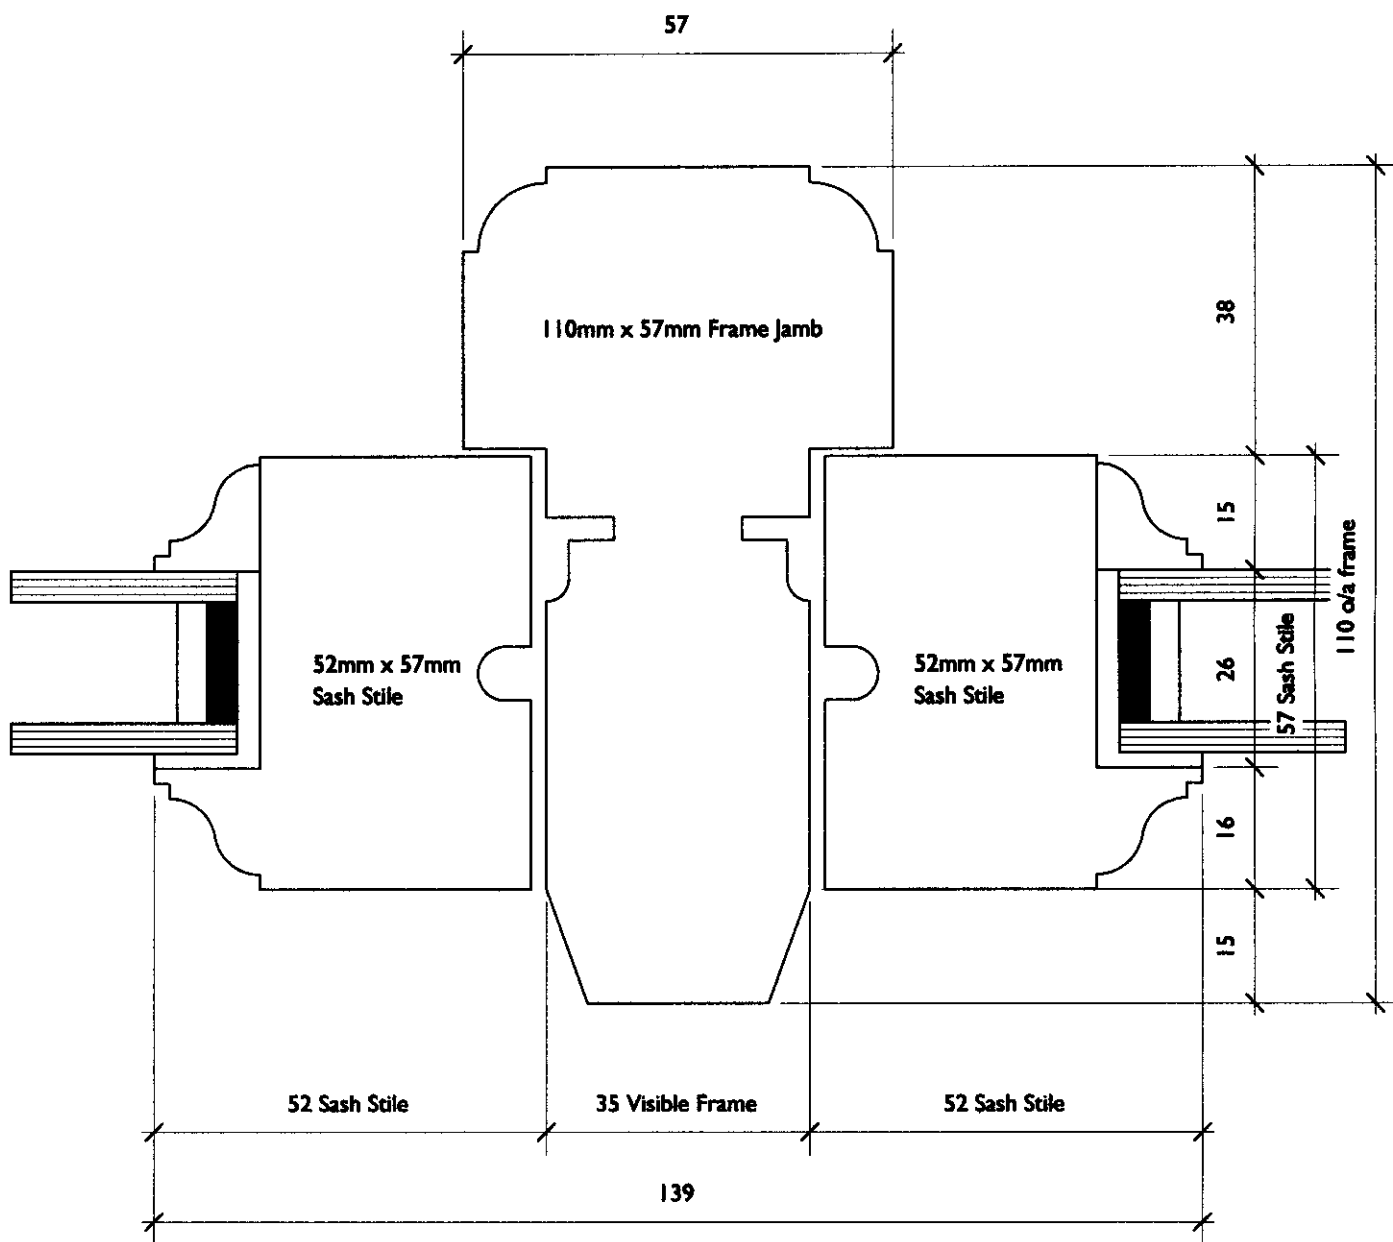


CLIENT: MR & MRS KINDERSLEY - 75 FLASK WALK LONDON NW3
 PROJECT: PROPOSED CONSERVATORY - FRAME DETAILS
 DATE: OCTOBER 2007 SCALE: 1:1 DWG NO. P-04

2007/5495/L Cox Jones Ltd

14 Donnington Rd Worcester Park Surrey KT4 8EN tel/fax +44(0)20 8330 7002 coxjones@btinternet.com
 Bespoke Conservatory Specialists • Service & Maintenance • Architectural Services
 Registered in England No. 6127336

Painted hardwood finely moulded
period sections

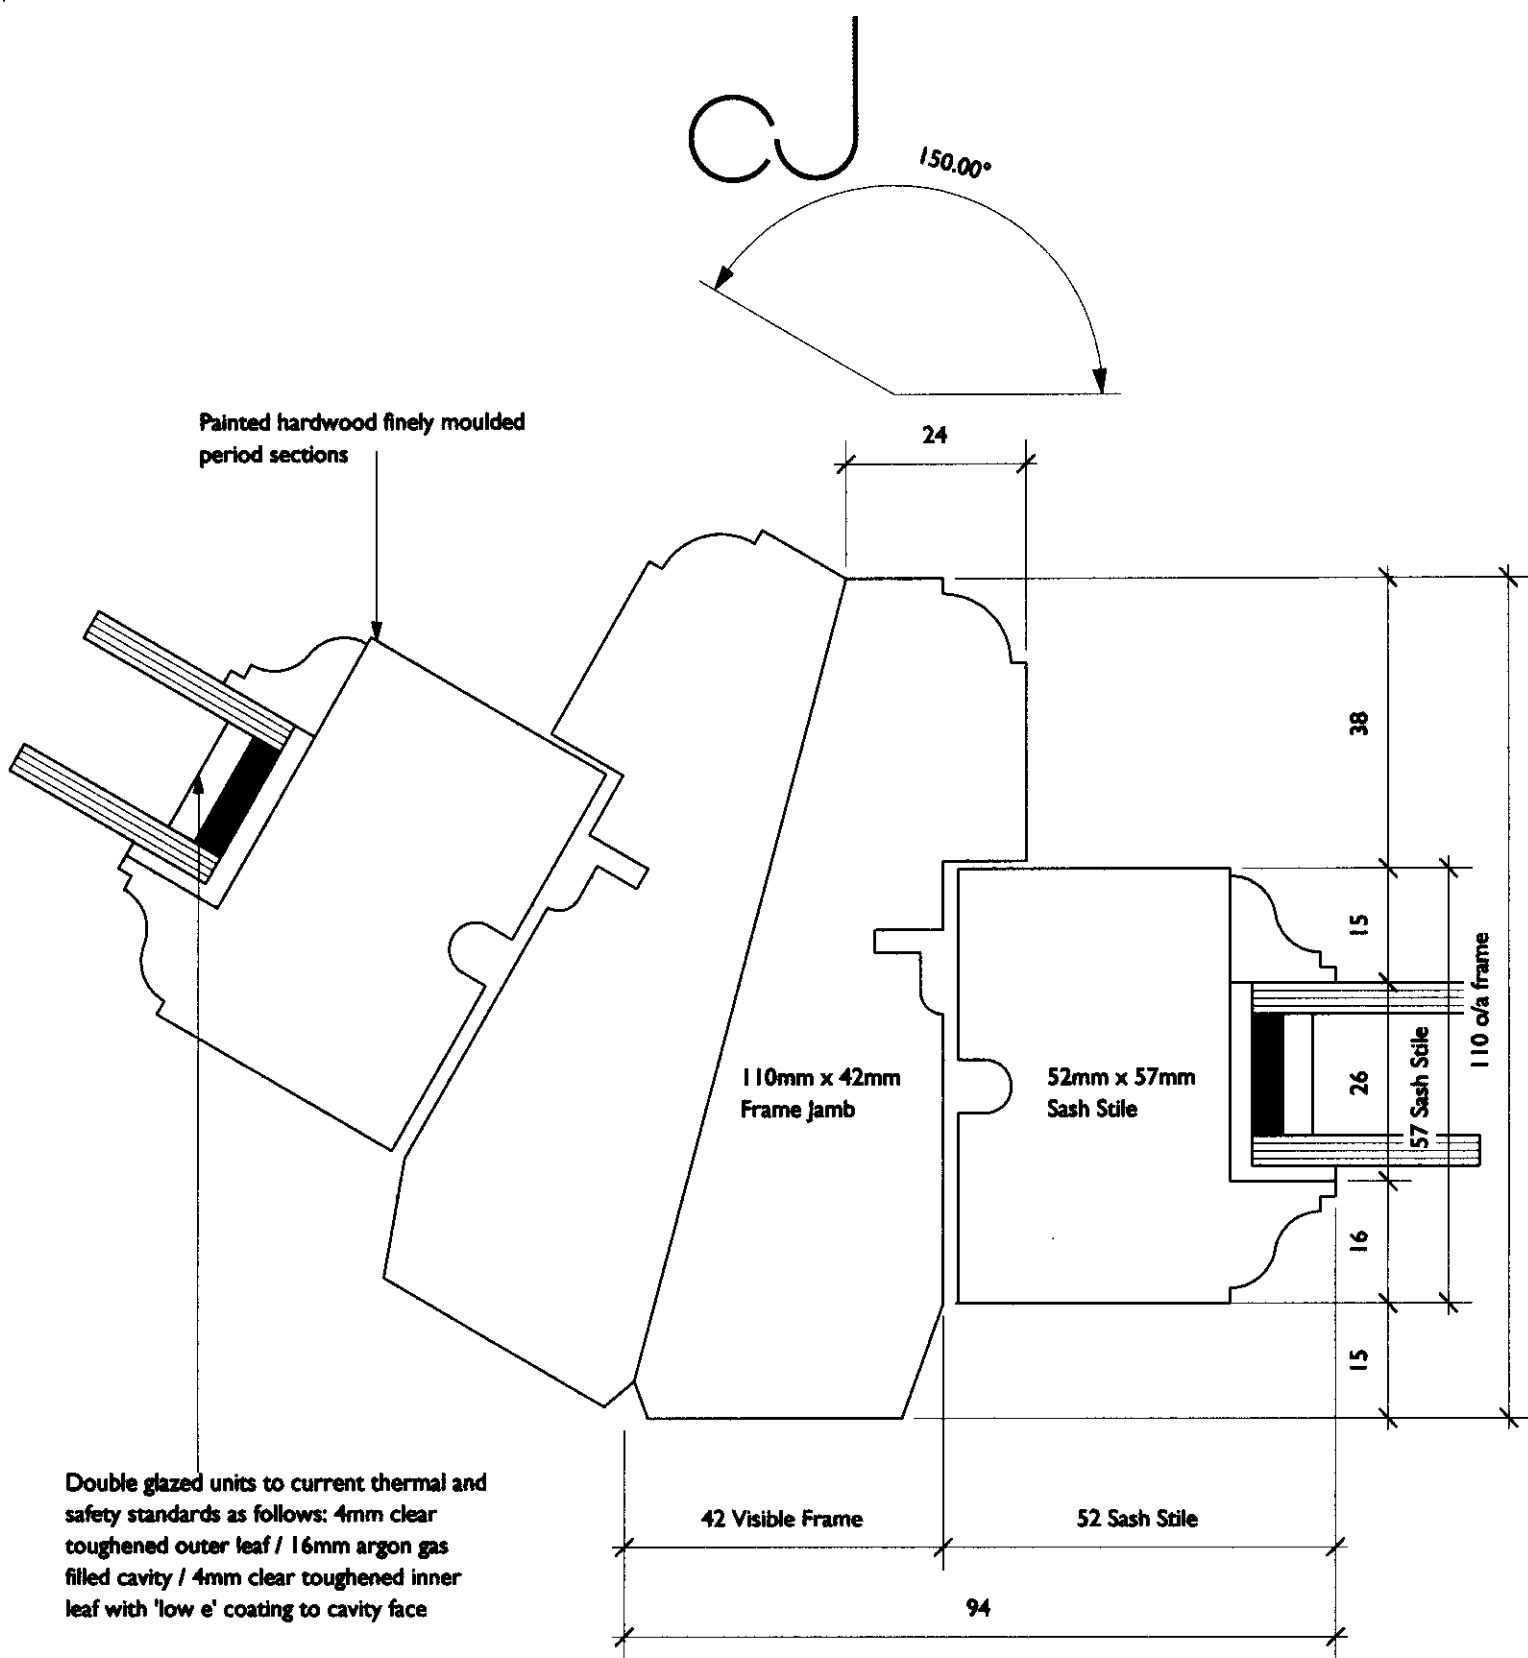

CLIENT: MR & MRS KINDERSLEY - 75 FLASK WALK LONDON NW3
PROJECT: PROPOSED CONSERVATORY - FRAME DETAILS
DATE: OCTOBER 2007 — .SCALE: 1:1 DWG NO. P-05

2007/5495/L

Cox & Jones Ltd