


KITCHENETTE



FRONT

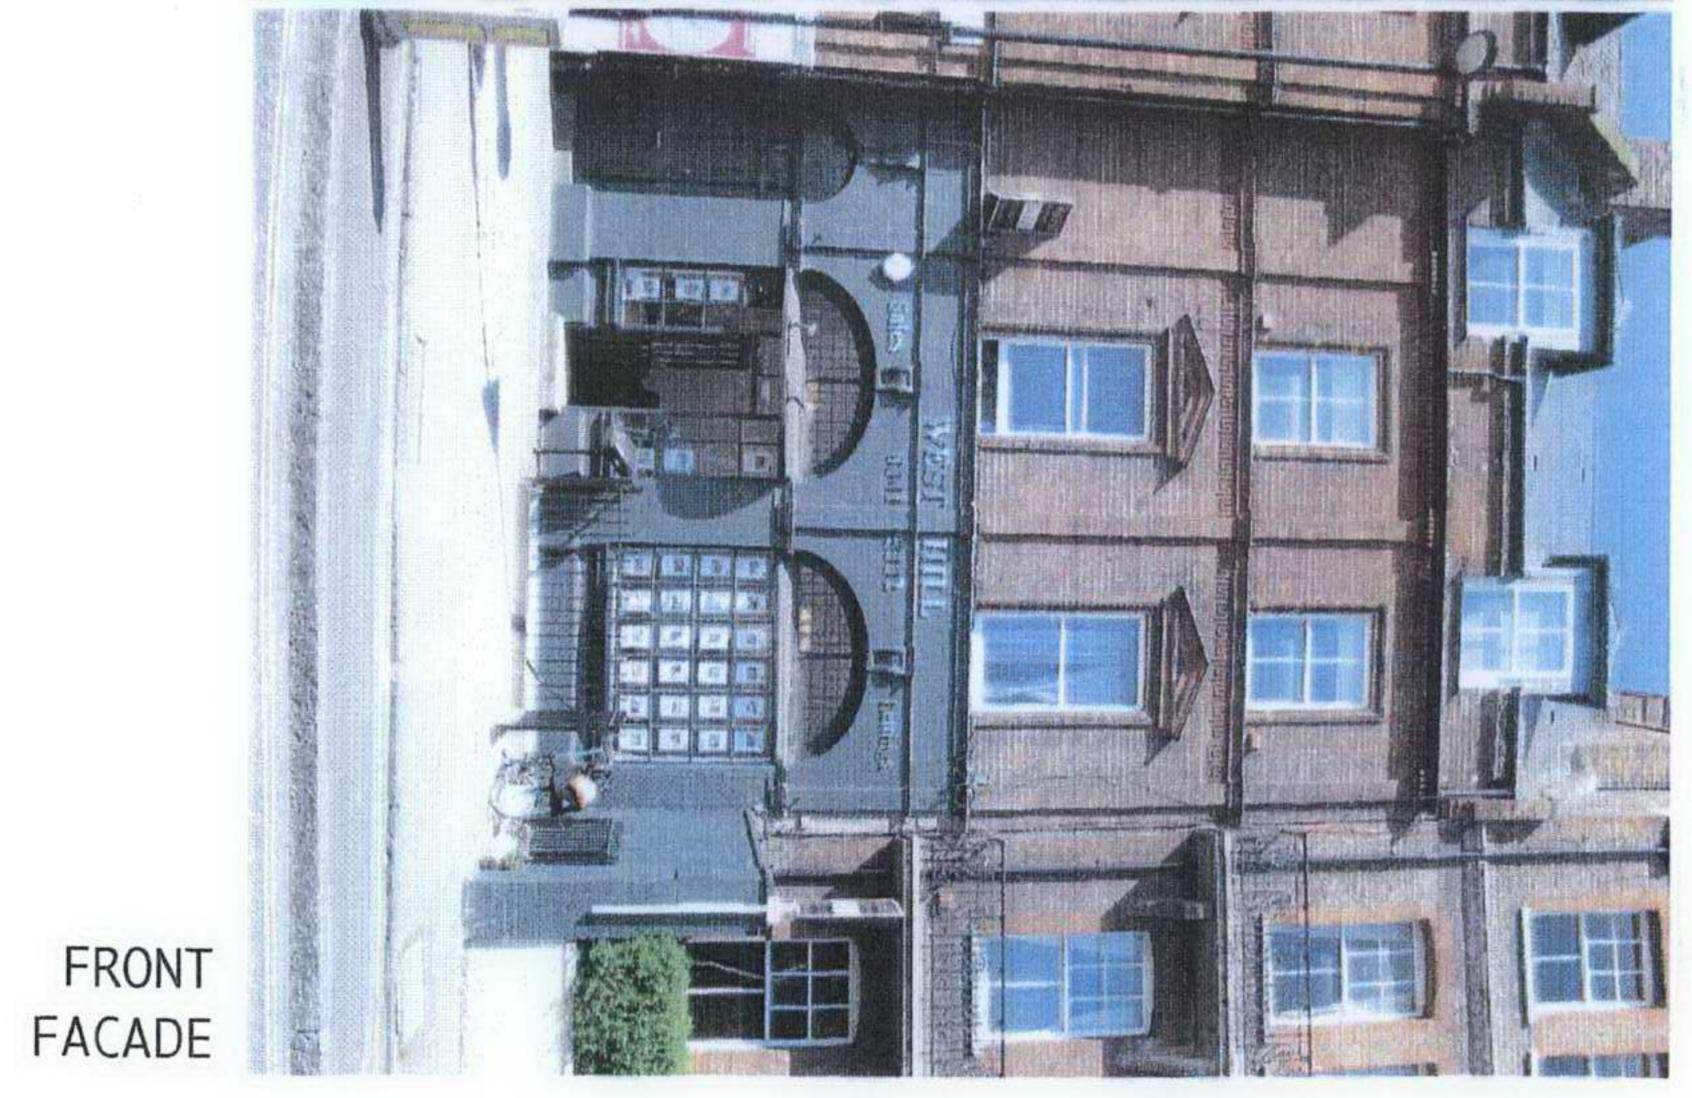

RECEPTION & MASSAGE SPACE



RECEPTION & MASSAGE SPACE

1 All dimensions to be checked on site

- 2 All discrepancies to be reported to architect or contract administrator immediately 3 Components to be fitted to the manufacturers requirements unless otherwise stated in writing 4 All demolitions to be confirmed by SE
- 5 All work to DS/SE requirements 6 All items supply & fit by contractor unless otherwise stated

copyright for this drawing belongs to
Tom Young Architects and may not be assigned
to any other person or organization without
TYA's written agreement

REVISIONS

	4b High	DISCIPLINE A = architectural S = structural M = mechanical E = electrical			
	JOB NUMBER	SERIES 0 cover sheet 1 site, roof, floor plans 2 elevations			
	SCALE	n/a	3 sections 4 enlarged plans, elevations &		
	DATE	3/5/07	sections &		
	ISSUE	client	6 schedules 7 views		
1	CAD-FILE	0707_project_file	8 other		

TOM YOUNG ARCHITECTS

19 Bassett St London NW5 4PC t_020 7482 6150 m_07765 378 502 e_thdyoung@mac.com

photos			
eries	sheet		rev
7	1		
	eries	eries sheet	ries sheet