


t House

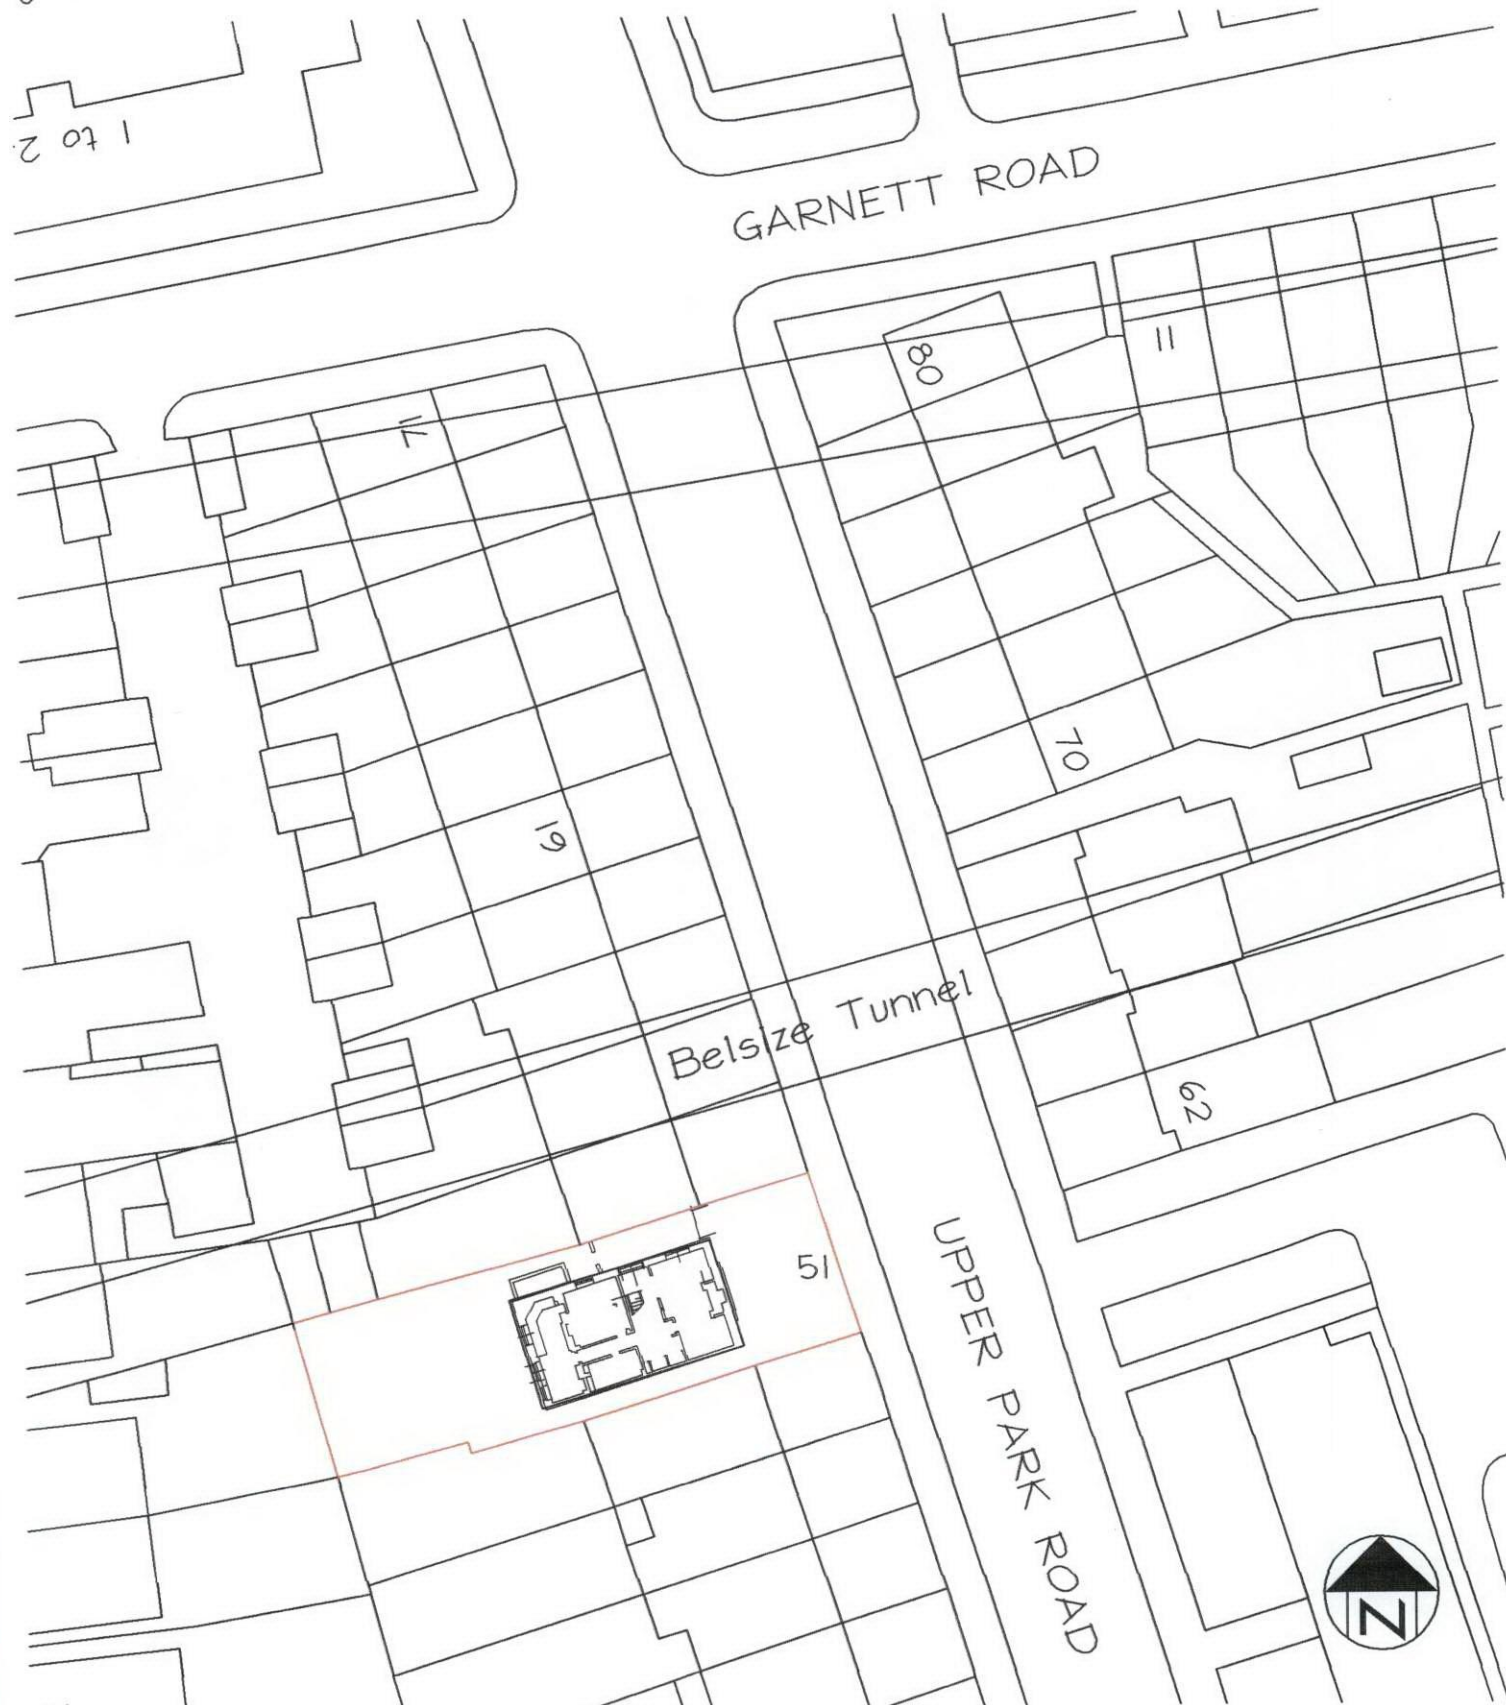

NOT TO BE USED FOR CONSTRUCTION PURPOSES
ALL DIMENSIONS SCALED OR FIGURED TO BE VERIFIED BY SITE MEASUREMENT

DAVID WEBB CHARTERED ARCHITECT
BENTWITCHEN BARNs BENTWITCHEN SOUTH MOLTON DEVON EX36 3HA

CLIENT:	MR & MRS L E HUTCHINS	DATE:	SEPTEMBER 2007
PROJECT:	51 UPPER PARK ROAD, NW3 2UL	SCALE:	1:500
DRAWING:	LOCATION PLAN	DRAWING NO:	UPR/01