


**SITE LOCATION PLAN DP9(1)**  
**1 University Street including Victory House, 163-170 Tottenham Court Road**

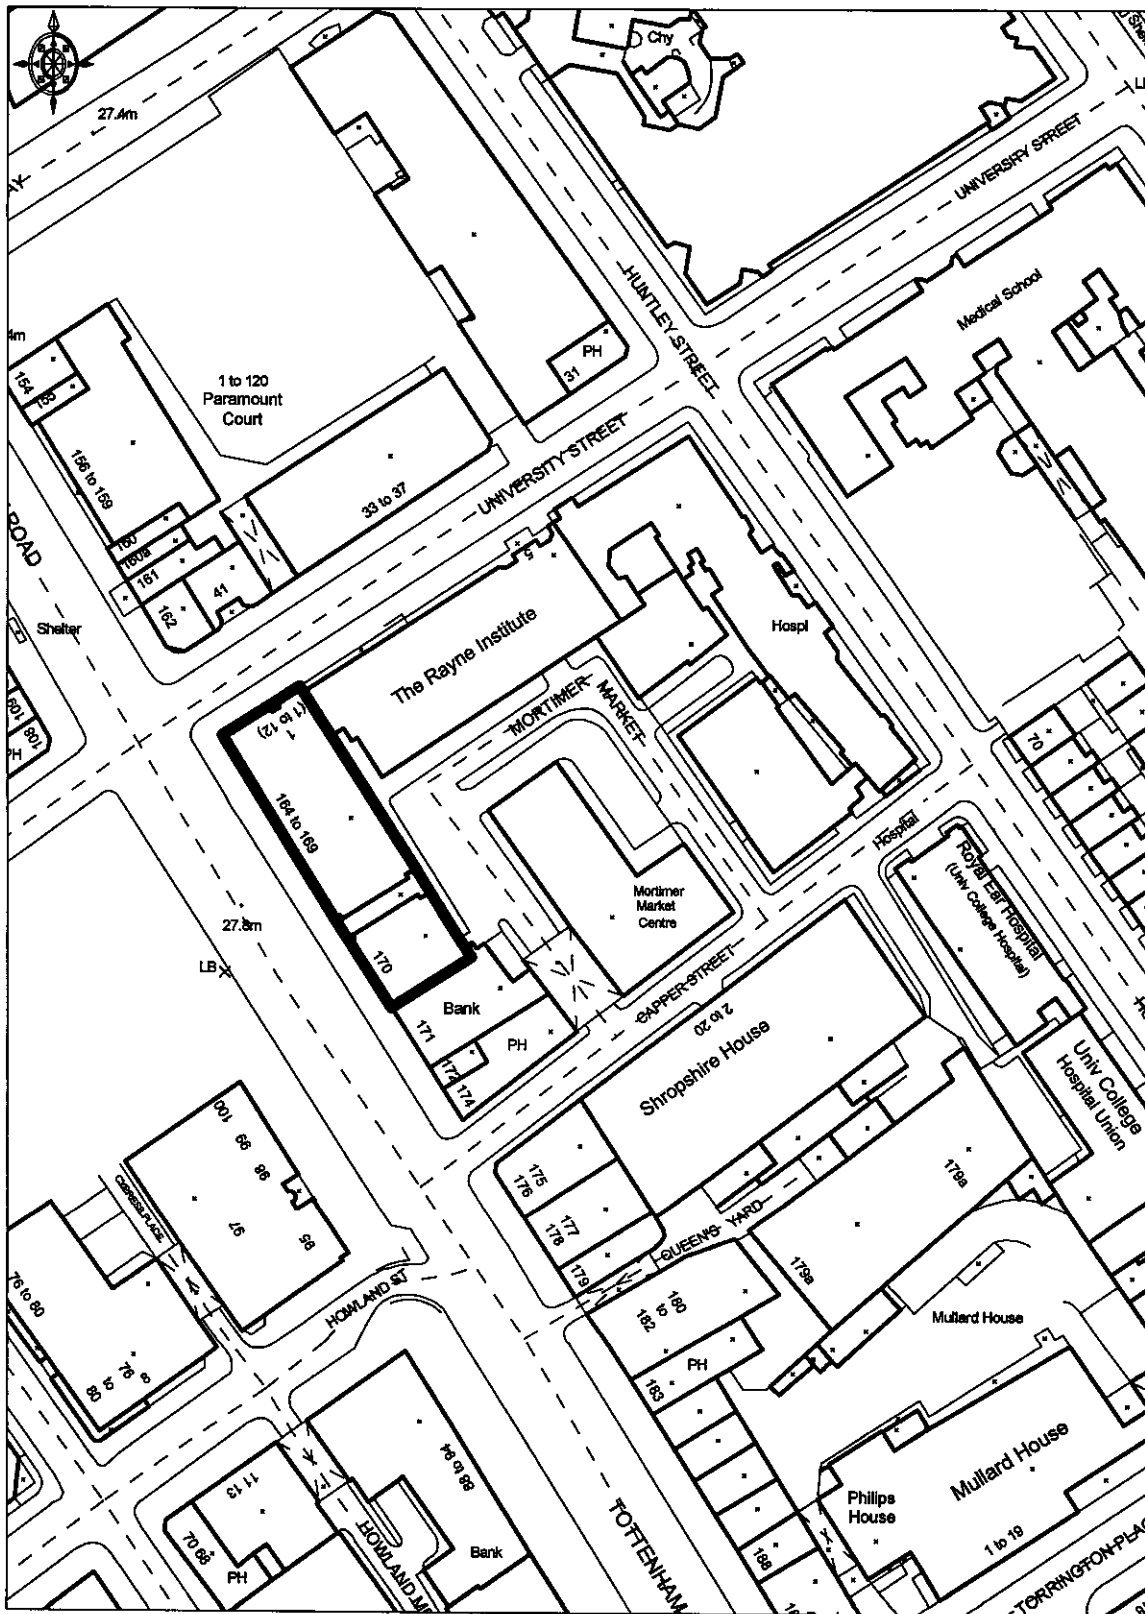

**OS Ordnance Survey**

© Crown Copyright 2007. All rights reserved. Licence number 100020449. Plotted Scale - 1:1250

*This map was created with Promap*