


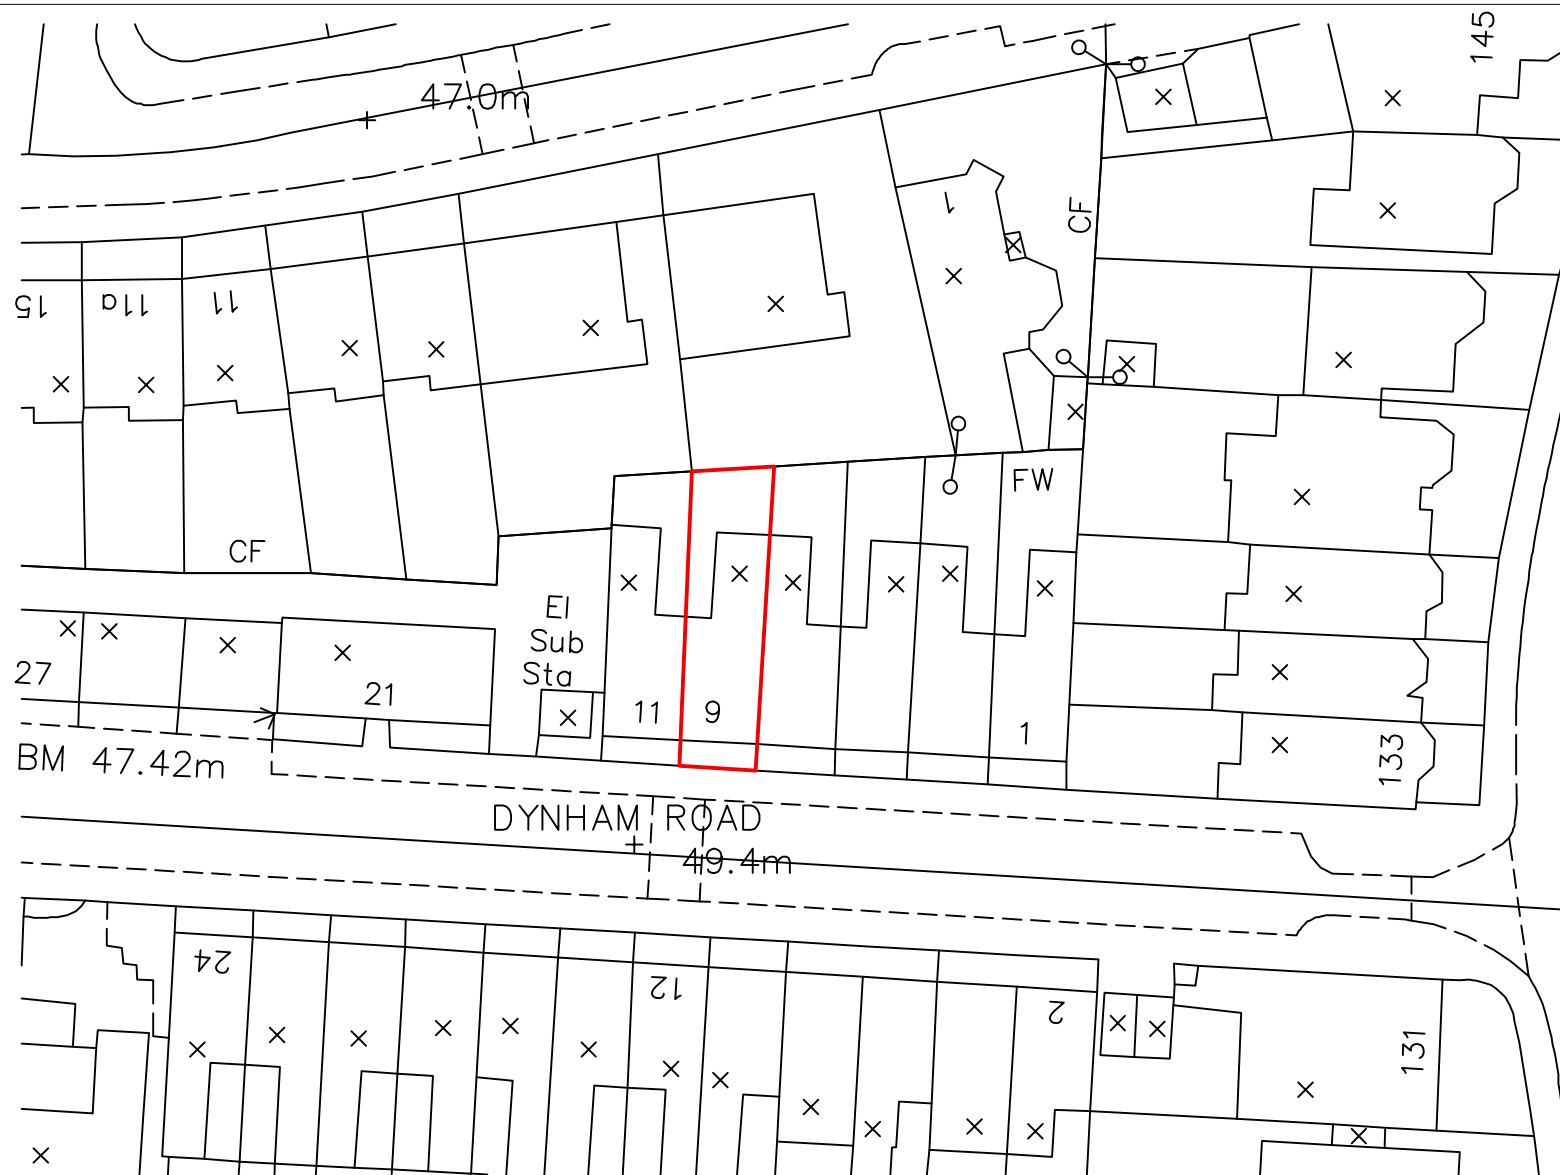

? Crown Copyright 2007. All rights reserved. Licence number 100020449



RIMO Construction Ltd
 25 Lady Isle
 Ferry Court
 Cardiff
 CF11 0JH
 07890 963 191
 paval@rimoconstruction.eu

PROJECT:
 Alternation to Flats

CLIENT:
 SARA E JONES

ADDRESS:
 9 Dynham Road
 LONDON
 NW6 2NS

REVISION	
DRAWING TITLE:	Location Plan
PHASE:	PLANNING APPLICATION
DRAWN:	Pavol Morihladko
SCALE:	-
DATE:	NOVEMBER 2007
PM0714-05	PA A 05
PROJECT	PHASE PART DRW No