


319 WEST END LANE
LONDON NW6

**ROOF HANDRAIL DETAIL. Scale 1:10
DRAWING NO' 023.SK.1**

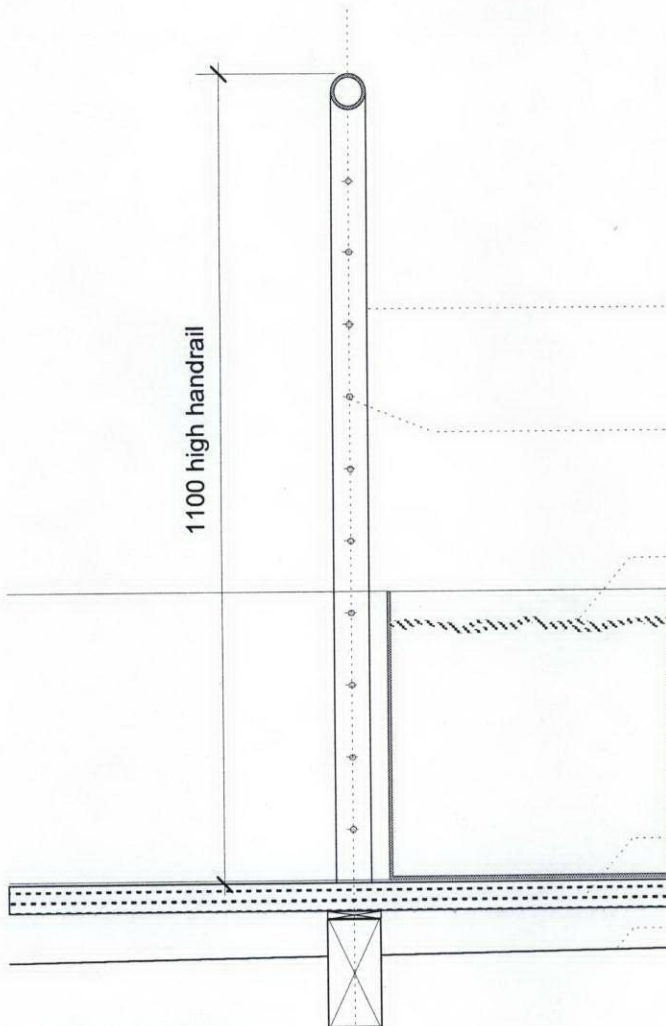

SECTION THROUGH
BALUSTRADE.

Pair 10x50ms flats to form baluster
with 50Ø handrail and 75x200mm
baseplate fixed to roof beam. All
powder coated dark green

Stainless steel tensioned cable
at 100mm centres vertically


400w x 400h planters continuous
in lengths approx 1.20m

Existing parapet level

40mm hardwood ribbed decking cantilevered
over bearer to support perimeter planters

Existing roof finish level

Beam to engineers design bearing on existing
roof structure with roof finish carried over.

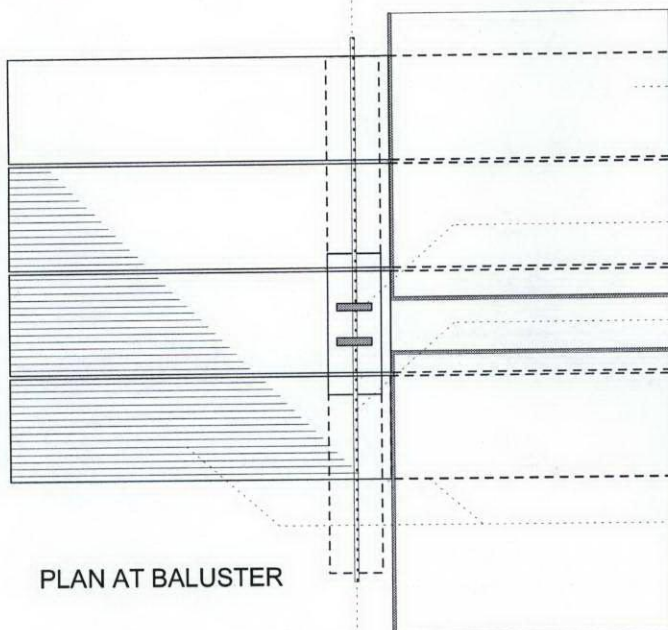

PLAN AT BALUSTER

400w x 400h planters continuous
in lengths approx 1.20m

50 x 10 ms flats paired to form baluster at
±1.20m centres on 75 x 200 base plate
bolted to beam under

6mm stainless steel strained wire at 100mm
vertically

Hardwood grooved roof decking cantilevered
to support planters.

**SUSAN & RODGER DAVIS PARTNERSHIP
66 CAMDEN SQUARE
LONDON NW1 9XD
T. 0207 485 4622**

