

313 WEST END LANE

315 WEST END LANE

PUBLIC FOOTPATH

External access door
and stairs to first floor

Flat Entrance

ROOF AREA

EXTERNAL ENTRANCE
AND SEATING AREA BELOW

PUBLIC FOOTPATH


FIRE STATION

existing parapet

ground floor columns under

PLAN

12 NOV 2007

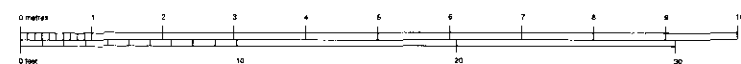

REVISIONS

023.EX01

RODGER DAVIS MBIAT ACIOB ARCHITECTURAL AND PROJECT MANAGEMENT SERVICES

319 WEST END LANE NW6

ROOF TERRACE PLAN - EXISTING

TEL 0207 485 4622 FAX 0207 267 1704 SCALE 1: 50 @ A1 & 1:100 @ A3



EXISTING EAST ELEVATION
(To West End Lane)


12 NOV 2007



REVISIONS


023.EX02

RODGER DAVIS MBIAT ACIOB ARCHITECTURAL AND PROJECT MANAGEMENT SERVICES
319 WEST END LANE NW6
FRONT ELEVATION - ECISTING
TEL 0207 485 4622 FAX 0207 267 1704 SCALE 1:50 @ A1 & 1:100 @ A3

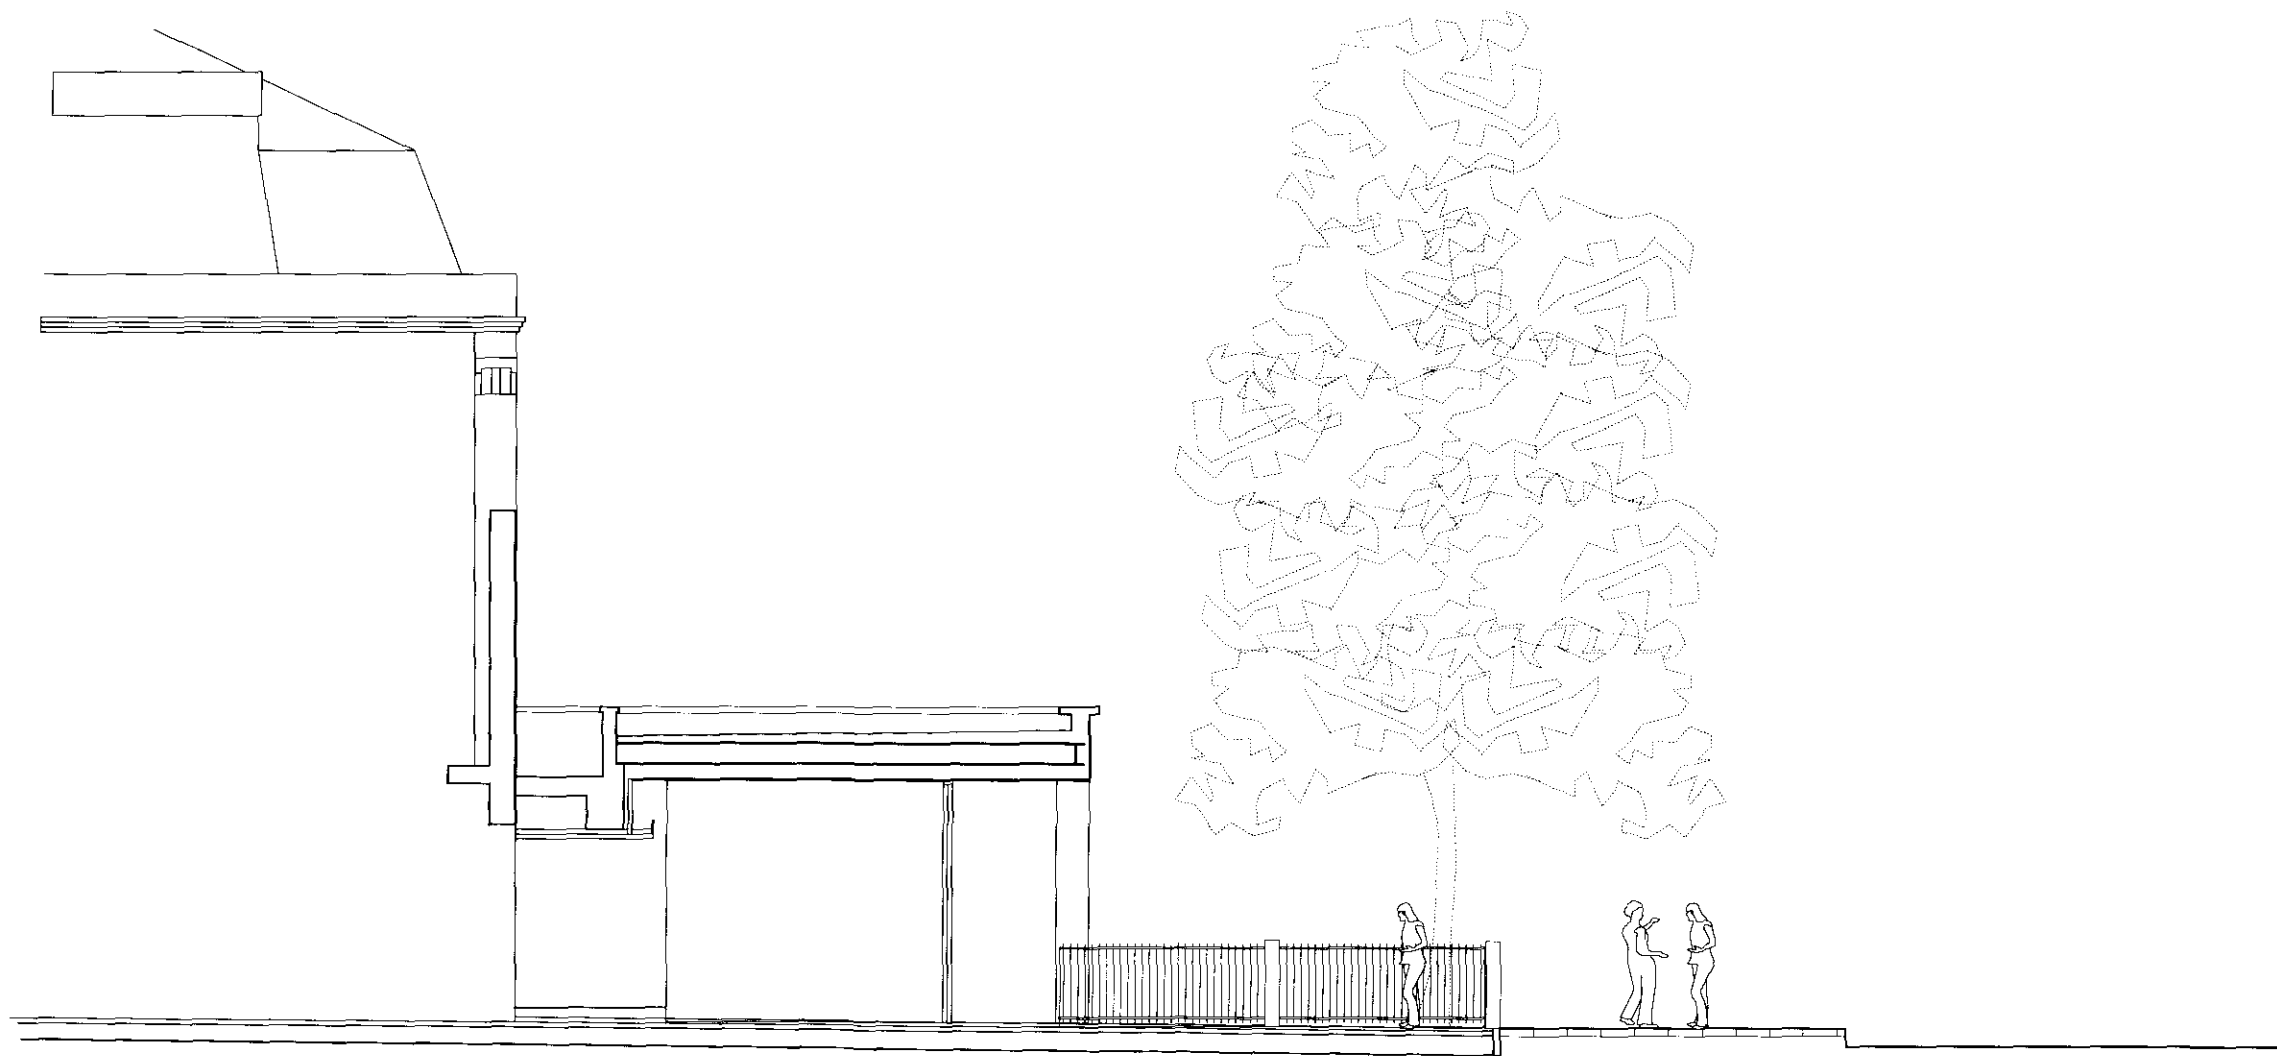

EXISTING SECTION A-A

12 NOV 2007

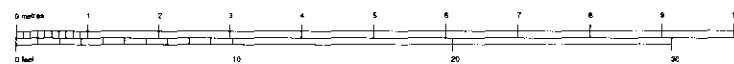

REVISIONS

023.EX03

RODGER DAVIS MBIAI ACIOB ARCHITECTURAL AND PROJECT MANAGEMENT SERVICES

319 WEST END LANE NW6

SECTION - EXISTING

TEL 0207 485 4622 FAX 0207 267 1704 SCALE 1:50 @ A1 & 1:100 @ A3