




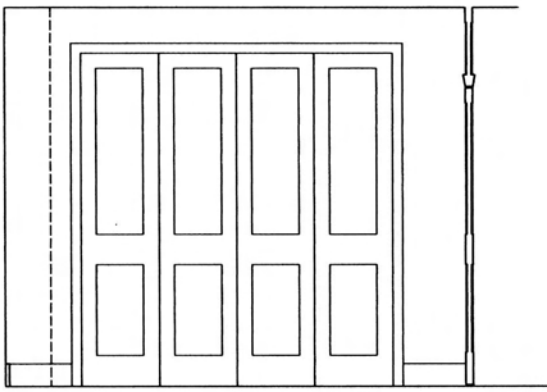


Ground floor: play room looking towards play room
showing new panelled doors

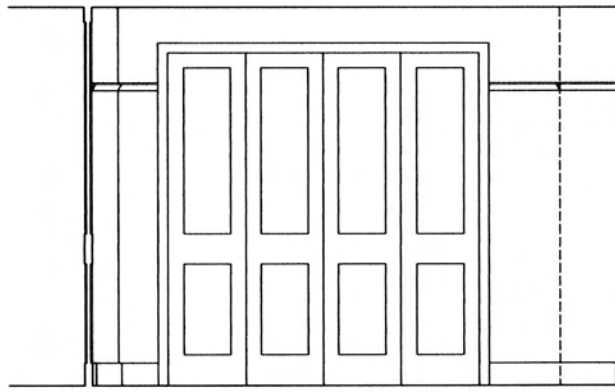


Ground floor: study looking towards play room
showing new panelled doors

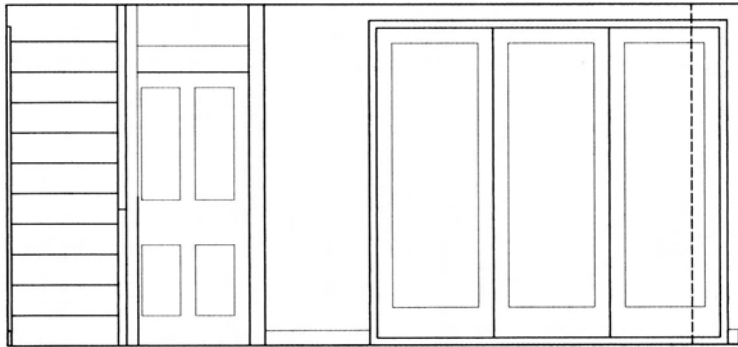


Lower ground floor: kitchen/dining looking towards garden
showing new doors to garden

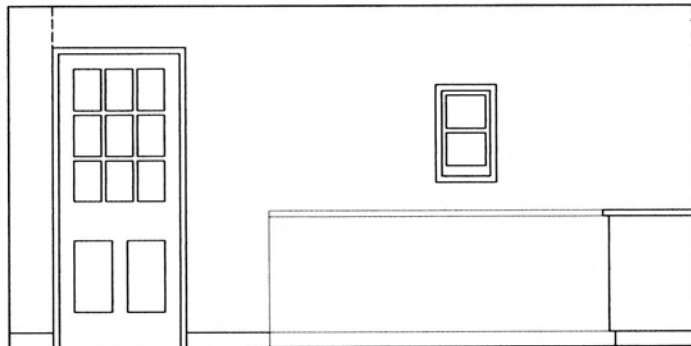

Lower ground floor: dining looking towards kitchen,
original door to utility room re-positioned

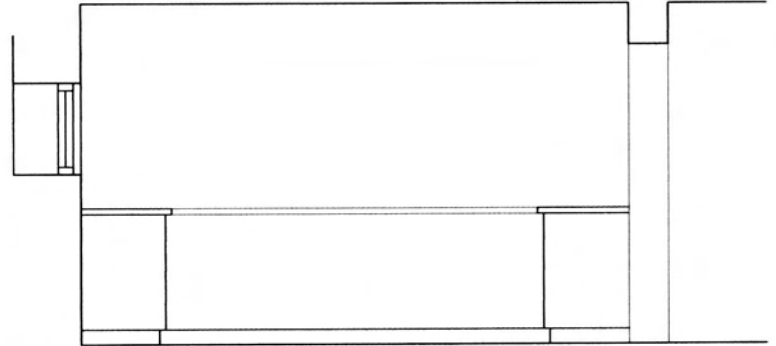

Lower ground floor: kitchen looking towards
cupboard removed

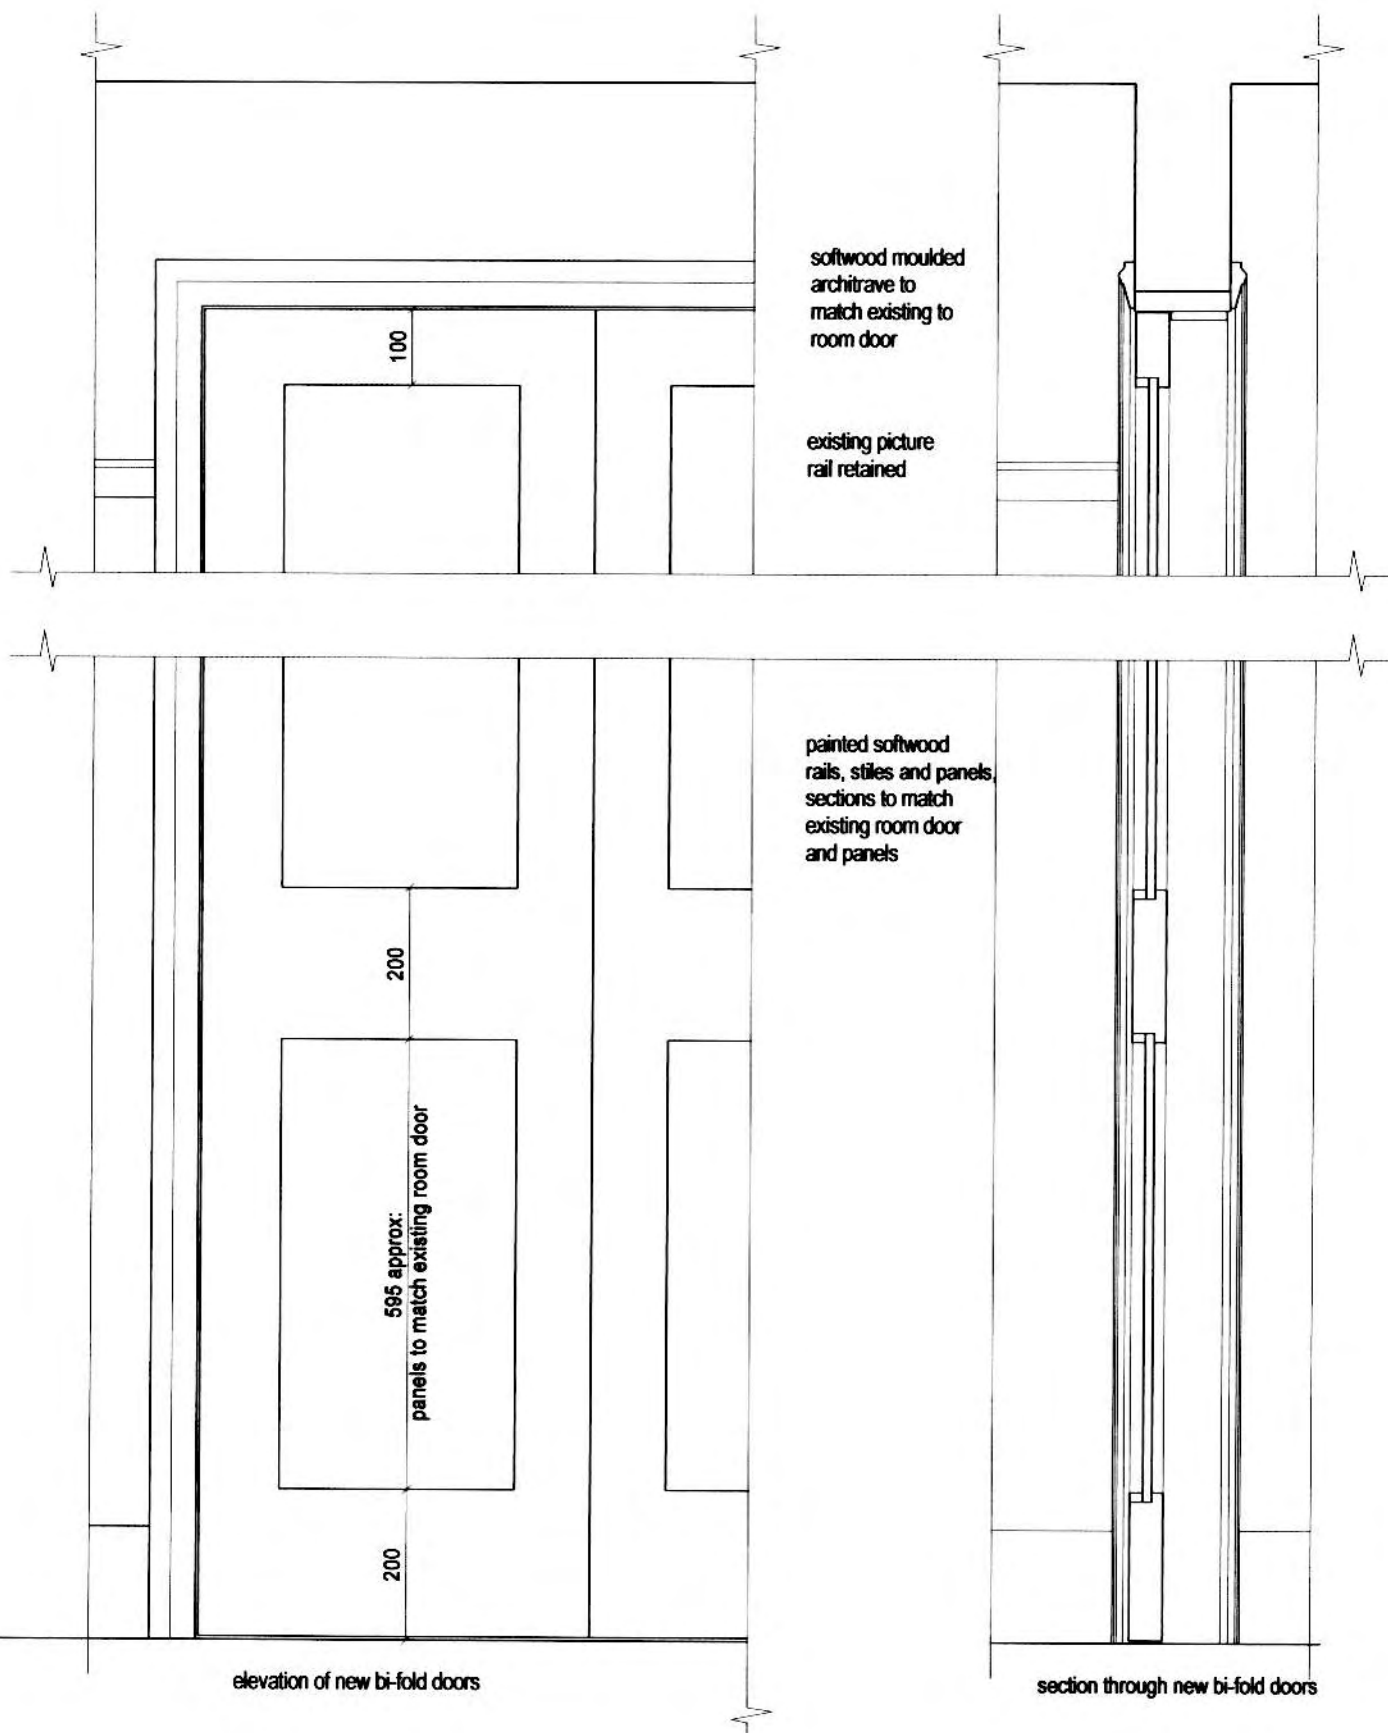

53 HIGHGATE WEST HILL


1:10

513/10/1

GROUND FLOOR DOOR JOINERY DETAILS

Mark Livingston Architects
0208 987 2770

17A Devonshire Mews W4 2HA
m.livingston@btconnect.com

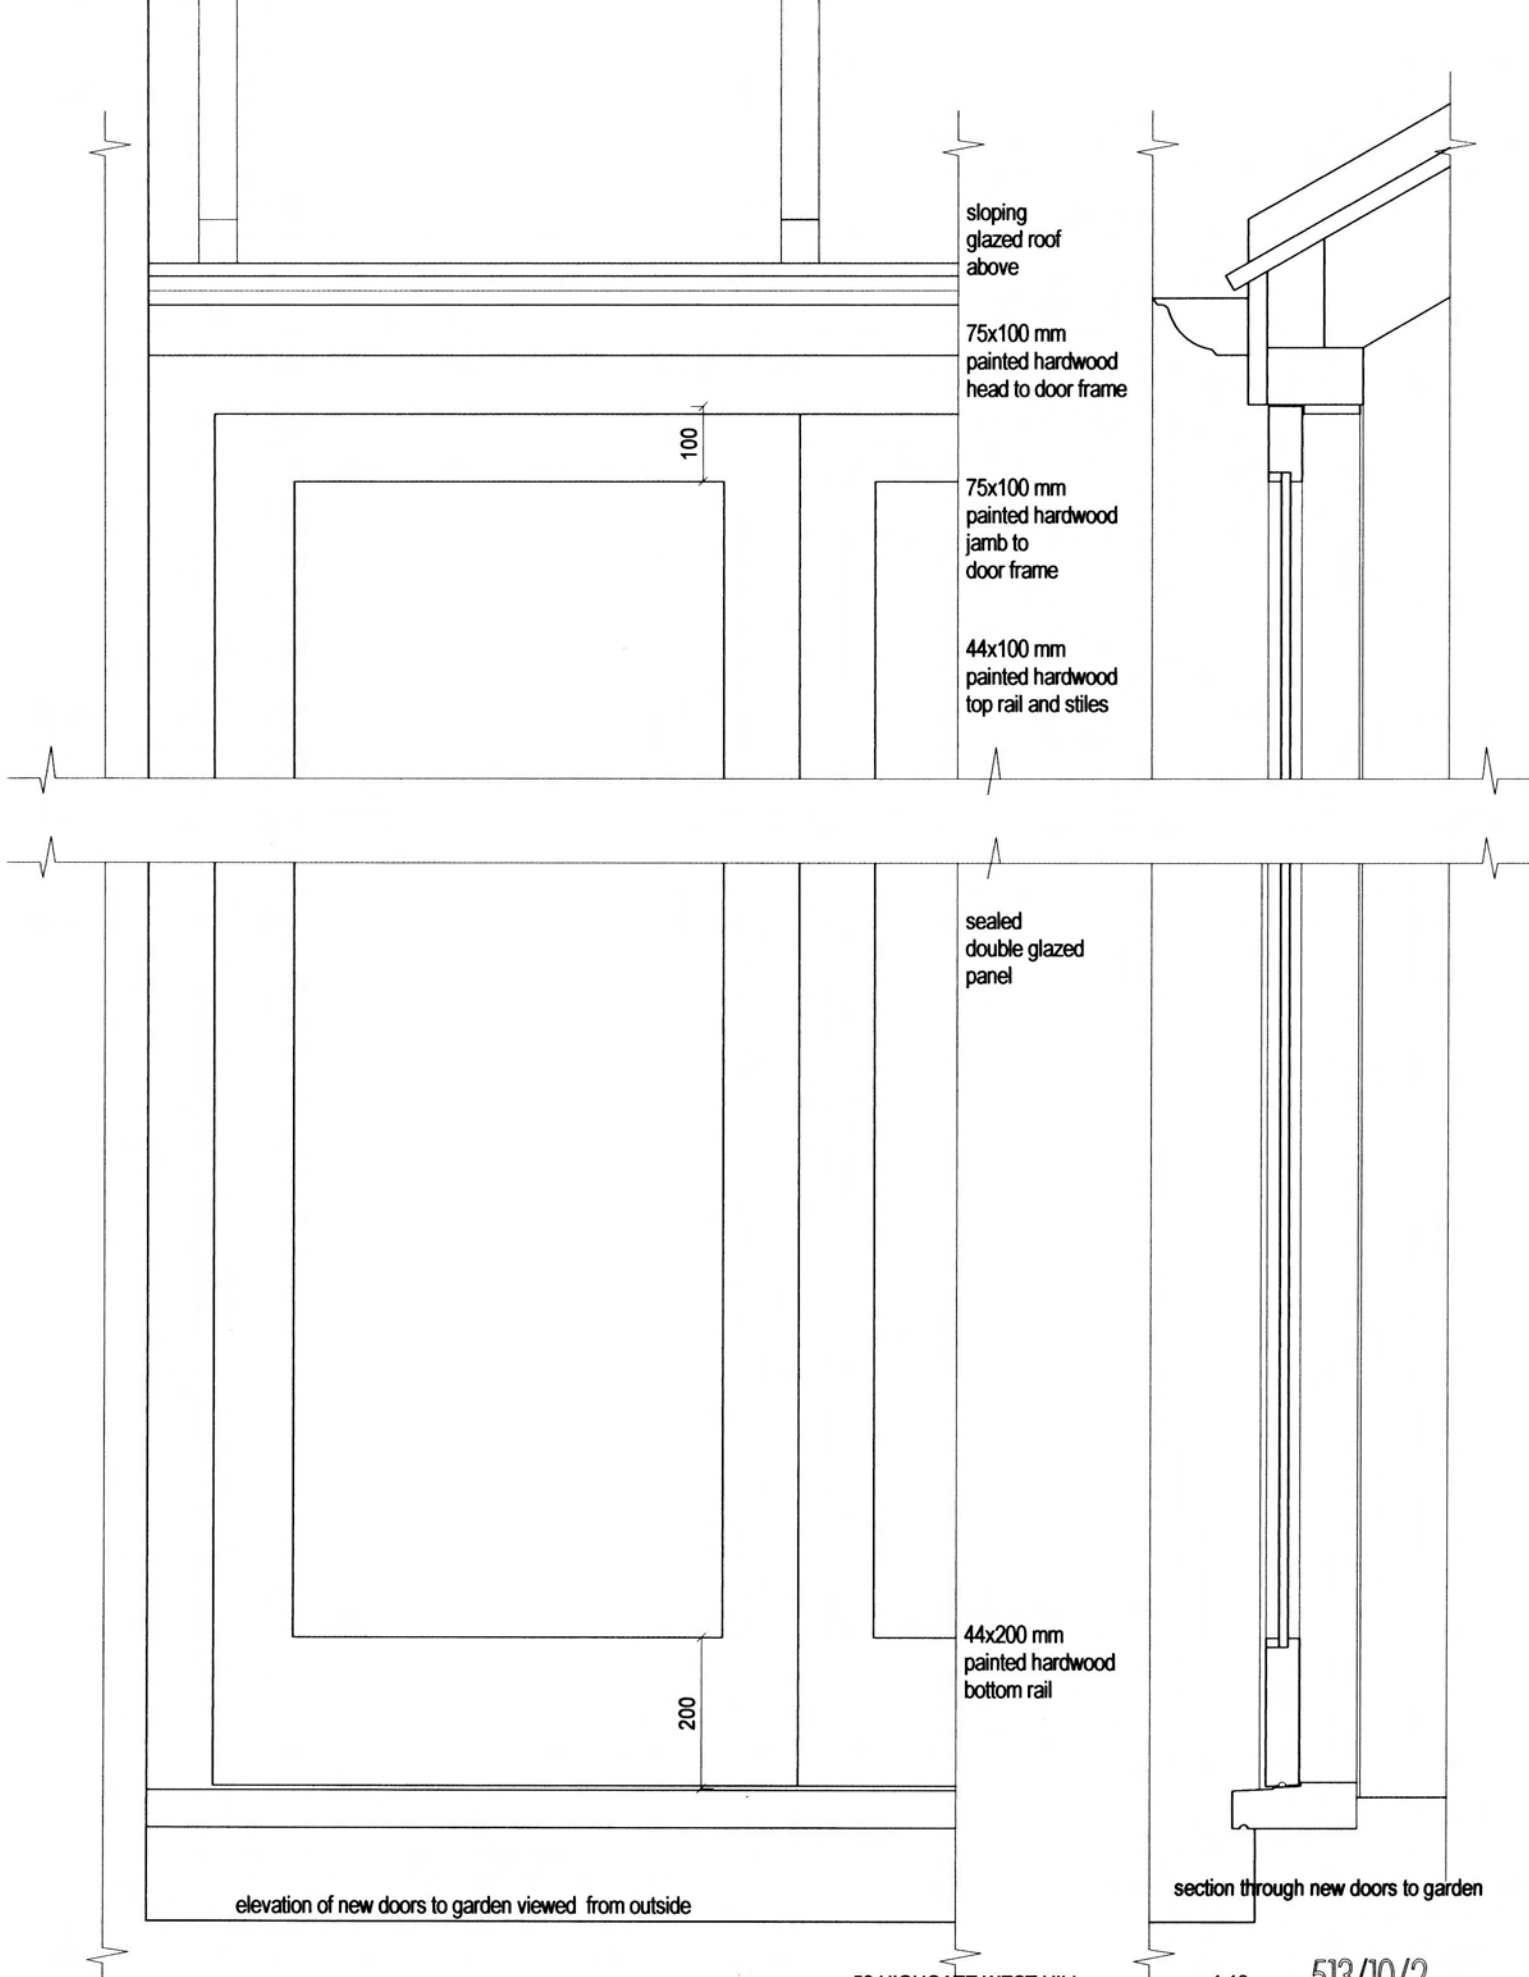

53 HIGHGATE WEST HILL

LOWER GROUND FLOOR DOOR JOINERY DETAILS

Mark Livingston Architects
0208 987 2770

1:10

513/10/2

17A Devonshire Mews W4 2HA
m.livingston@btconnect.com

A

existing door to utility
blocked in and new
door formed

internal walls to be
removed shown dotted

kitchen/dining

existing extension demolished
and replaced with new glazed roof
and new folding doors to garden
Boundary wall to remain as existing

garden

Rev A 1 Nov 2007 Section lines added

53 HIGHGATE WEST HILL

1:50

513/50/1A


LOWER GROUND FLOOR PLAN AS PROPOSED

Mark Livingston Architects 7A Devonshire Mews W4 2HA


0208 987 2770

m.livingston@btconnect.com


A

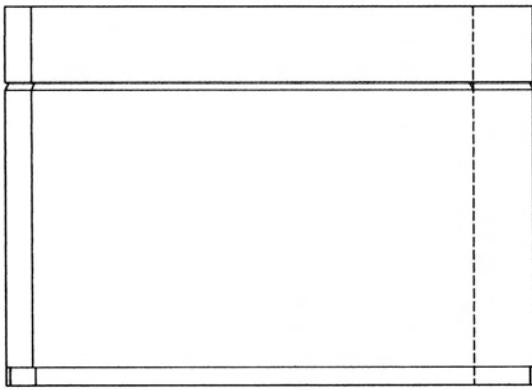


Ground floor: study looking towards play room-
wall to be altered
(non- original shelves to be removed not shown)

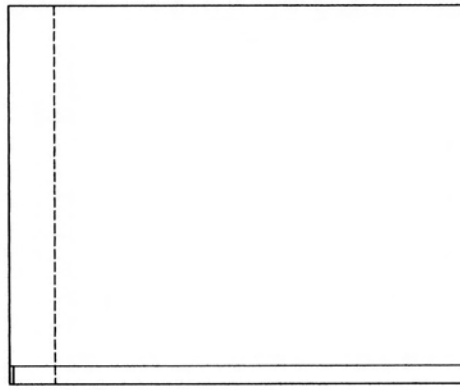


Ground floor: play room looking towards study
-wall to be altered

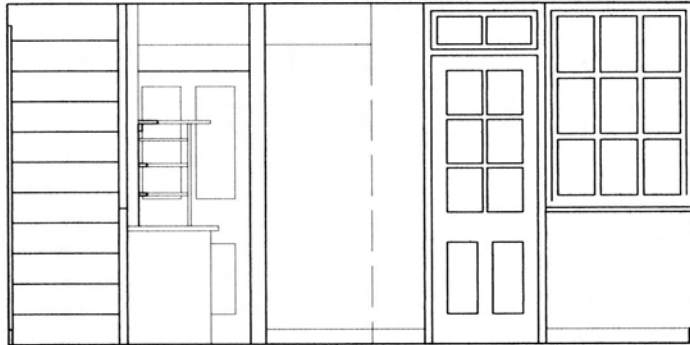


Lower ground floor: dining looking towards conservatory
-wall to be altered

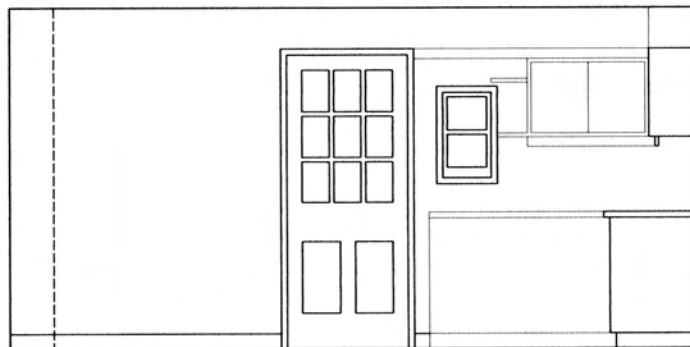


Lower ground floor: kitchen looking towards utility room

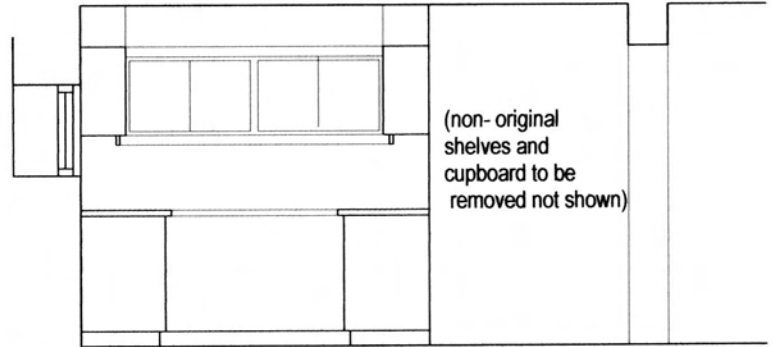

Lower ground floor: kitchen looking towards cupboard
-wall to be removed

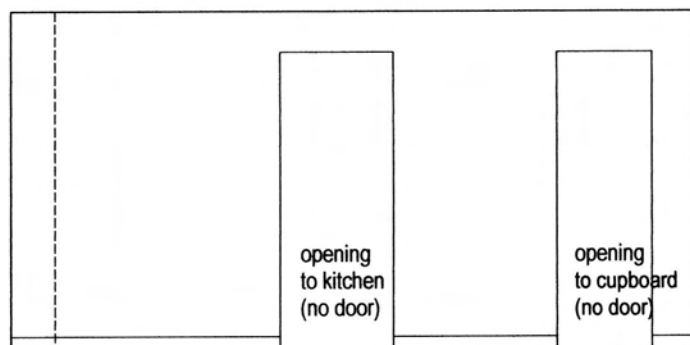

Lower ground floor: dining looking towards kitchen
-wall to be removed

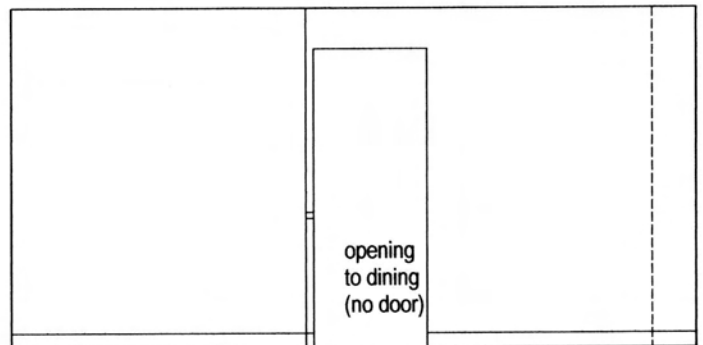

Lower ground floor: kitchen looking towards dining
-wall to be removed