


53 HIGHGATE WEST HILL


1:50

513/50/4

SECTION AS PROPOSED

Mark Livingston Architects 7A Devonshire Mews W4 2HA
0208 987 2770 m.livingston@btconnect.com

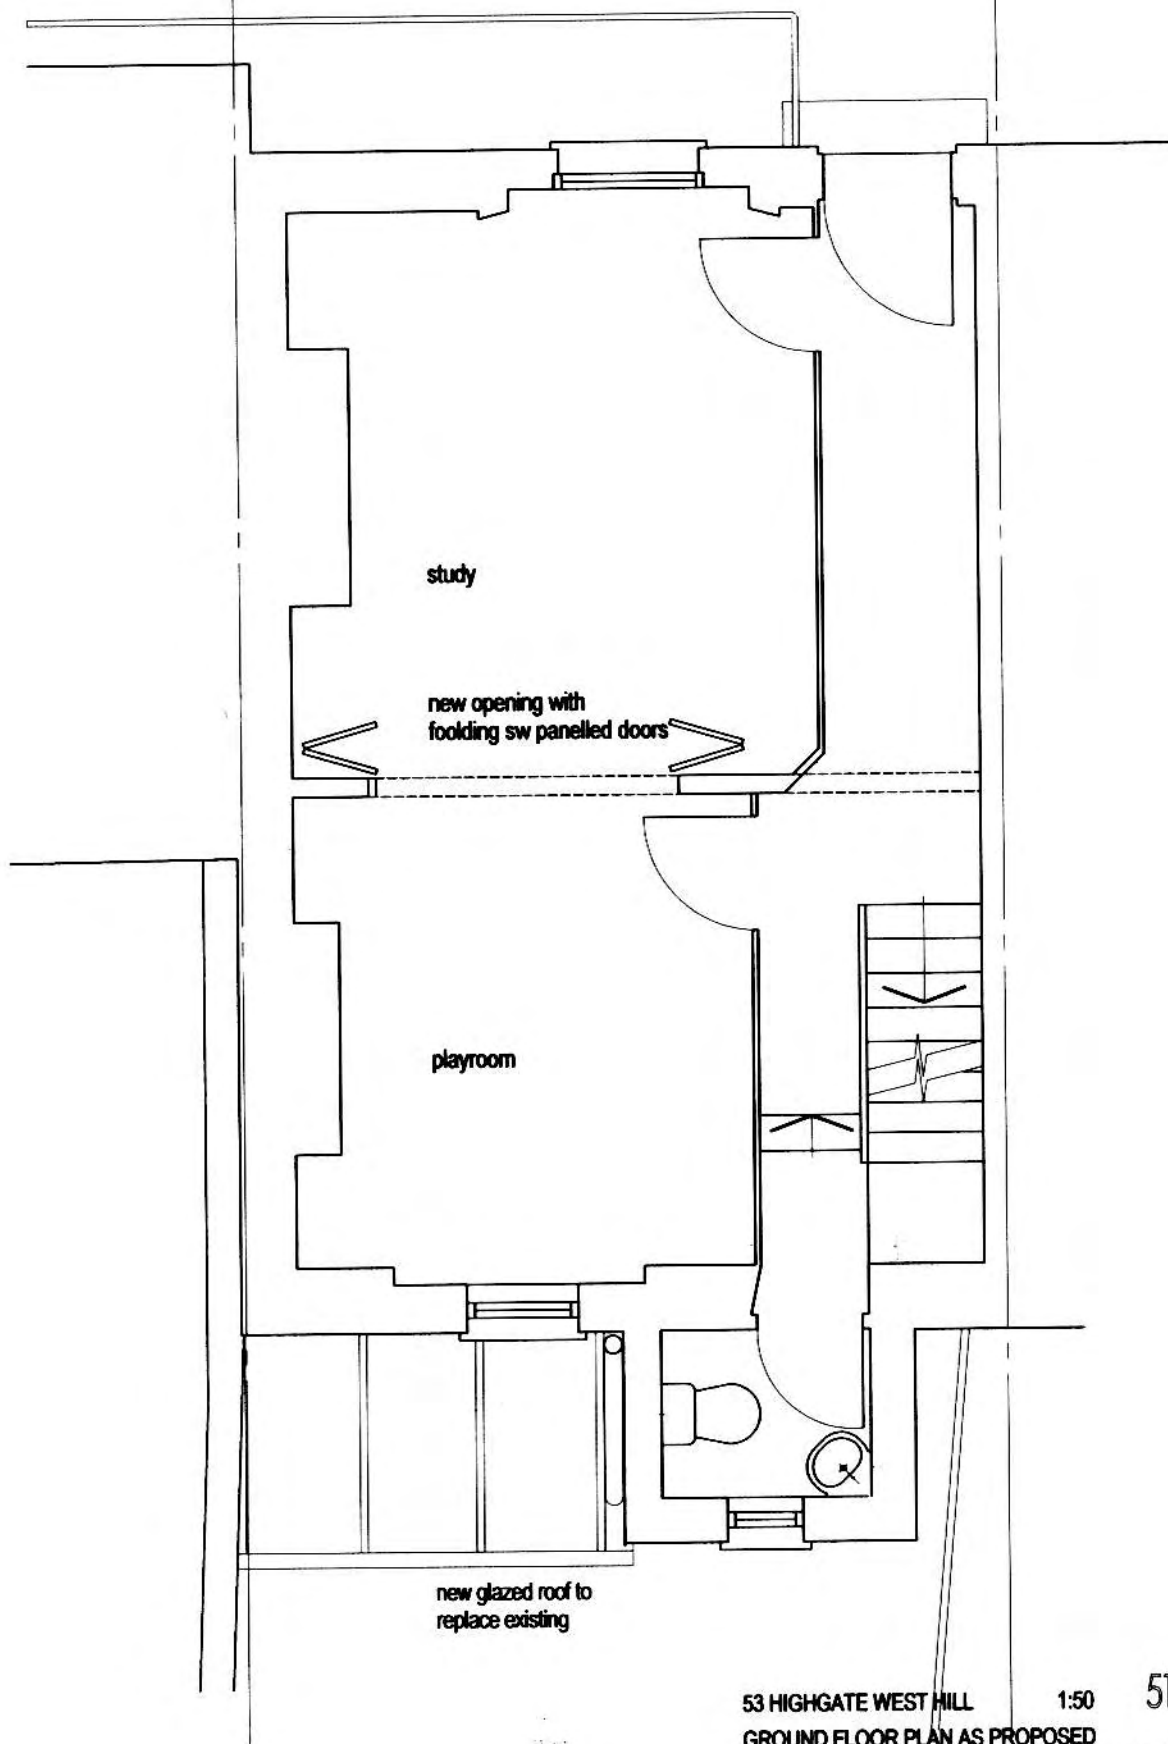

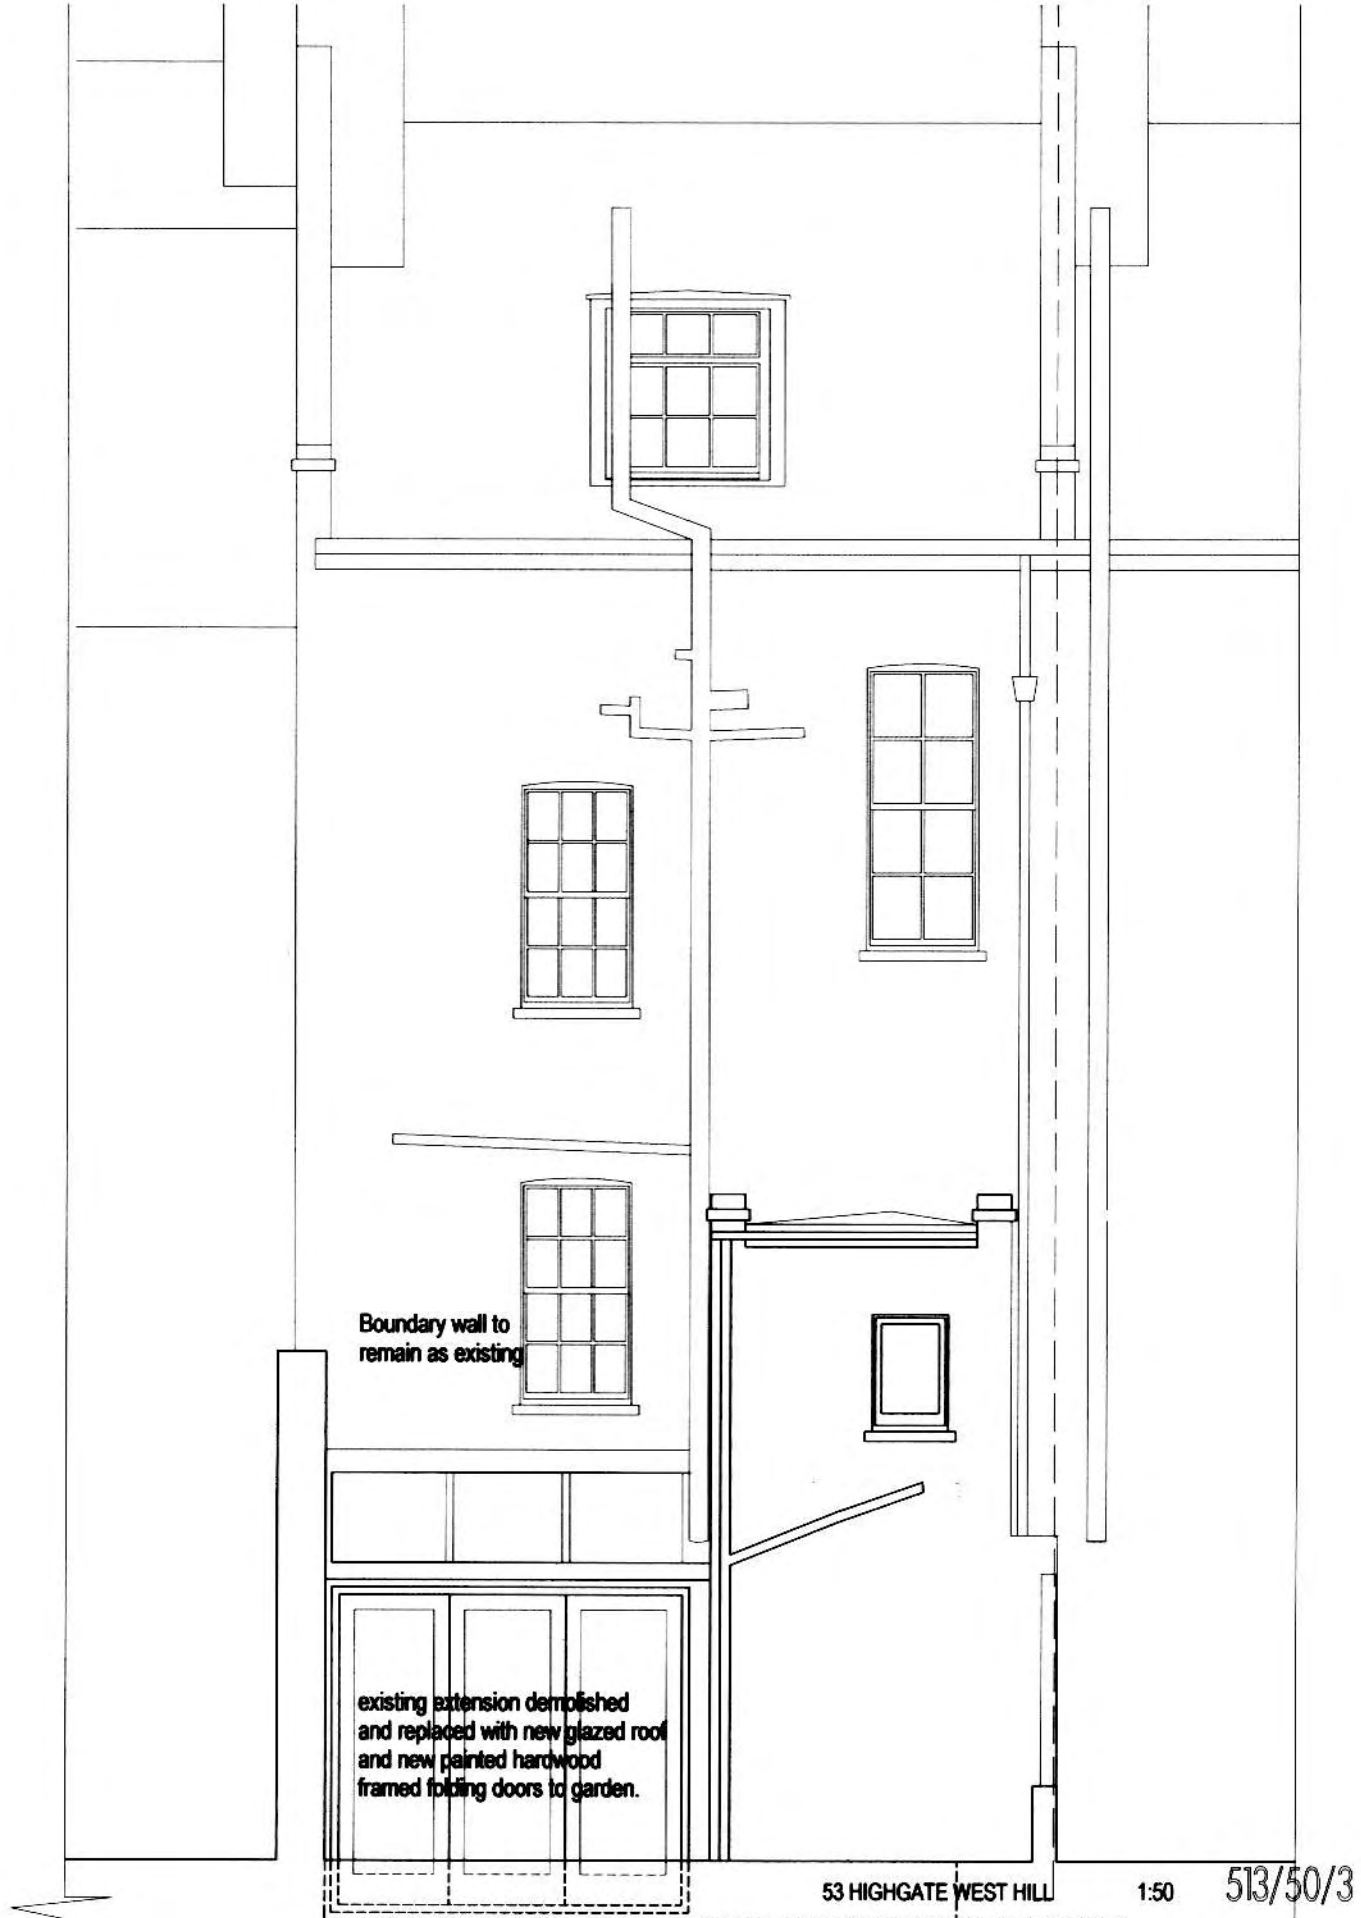

Boundary wall to
remain as existing

existing extension demolished
and replaced with new glazed roof
and new painted hardwood
framed folding doors to garden.

53 HIGHGATE WEST HILL

1:50

513/50/3

REAR ELEVATION AS PROPOSED

Mark Livingston Architects 17A Devonshire Mews W4 2HA
0208 987 2770 m.livingston@btconnect.com