


KEY	
	SITE OUTLINE INDICATED BY RED LINE

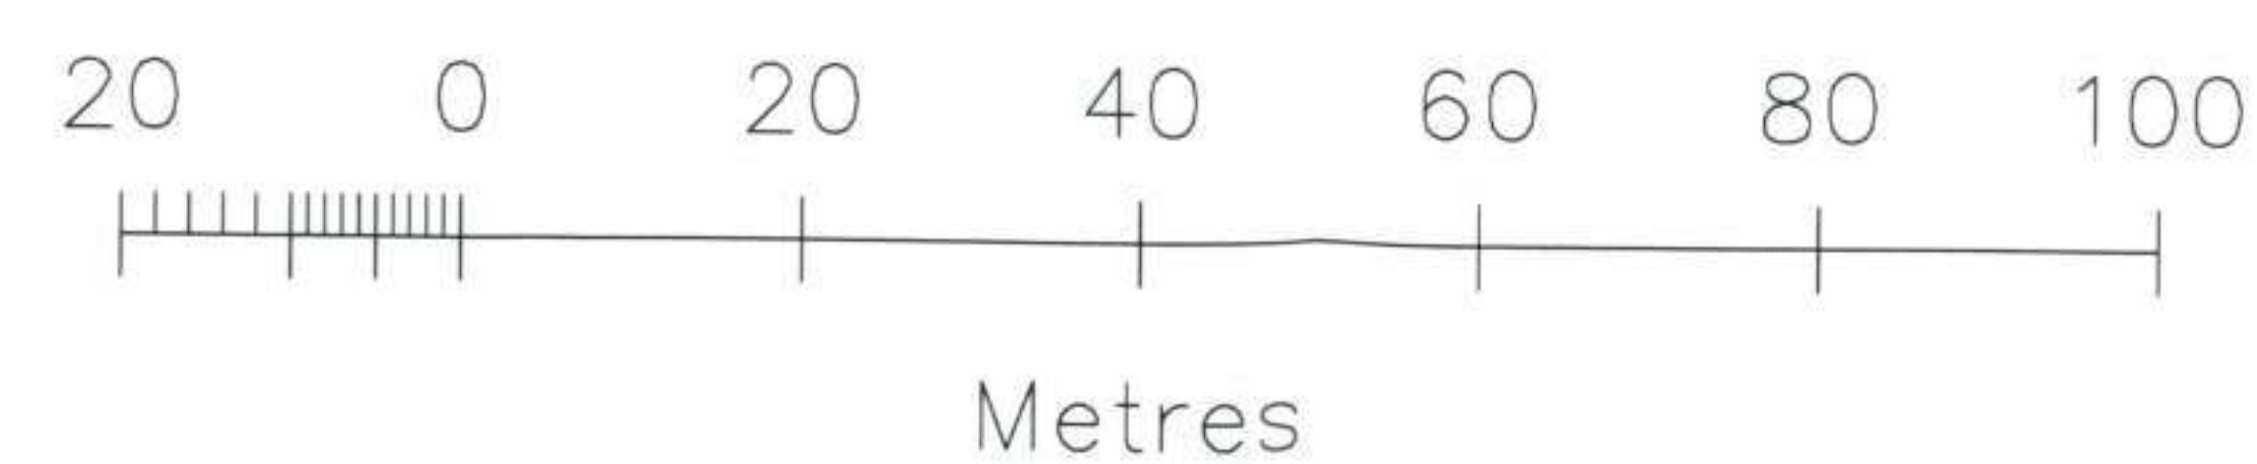

Do not scale from this drawing. Check all dimensions and areas on site

**darling
associates**

Greencoast House 15 Francis Street London SW1P 1DH
t: 020 7630 0600 f: 020 7630 9059 e: mail@darlingassociates.net

Project:
* TEMPLEWOOD

Title:
* OS MAP

Project No:	Drawing No:	Revision:
* 7051	* (--)00	*

Scale:	1250@ A1	N.T.S@ A3	CAD File No: (--)00
Date:	03.10.2007	Drawn:	Issue:

The design is the copyright of darling associates