



Elevation E-F

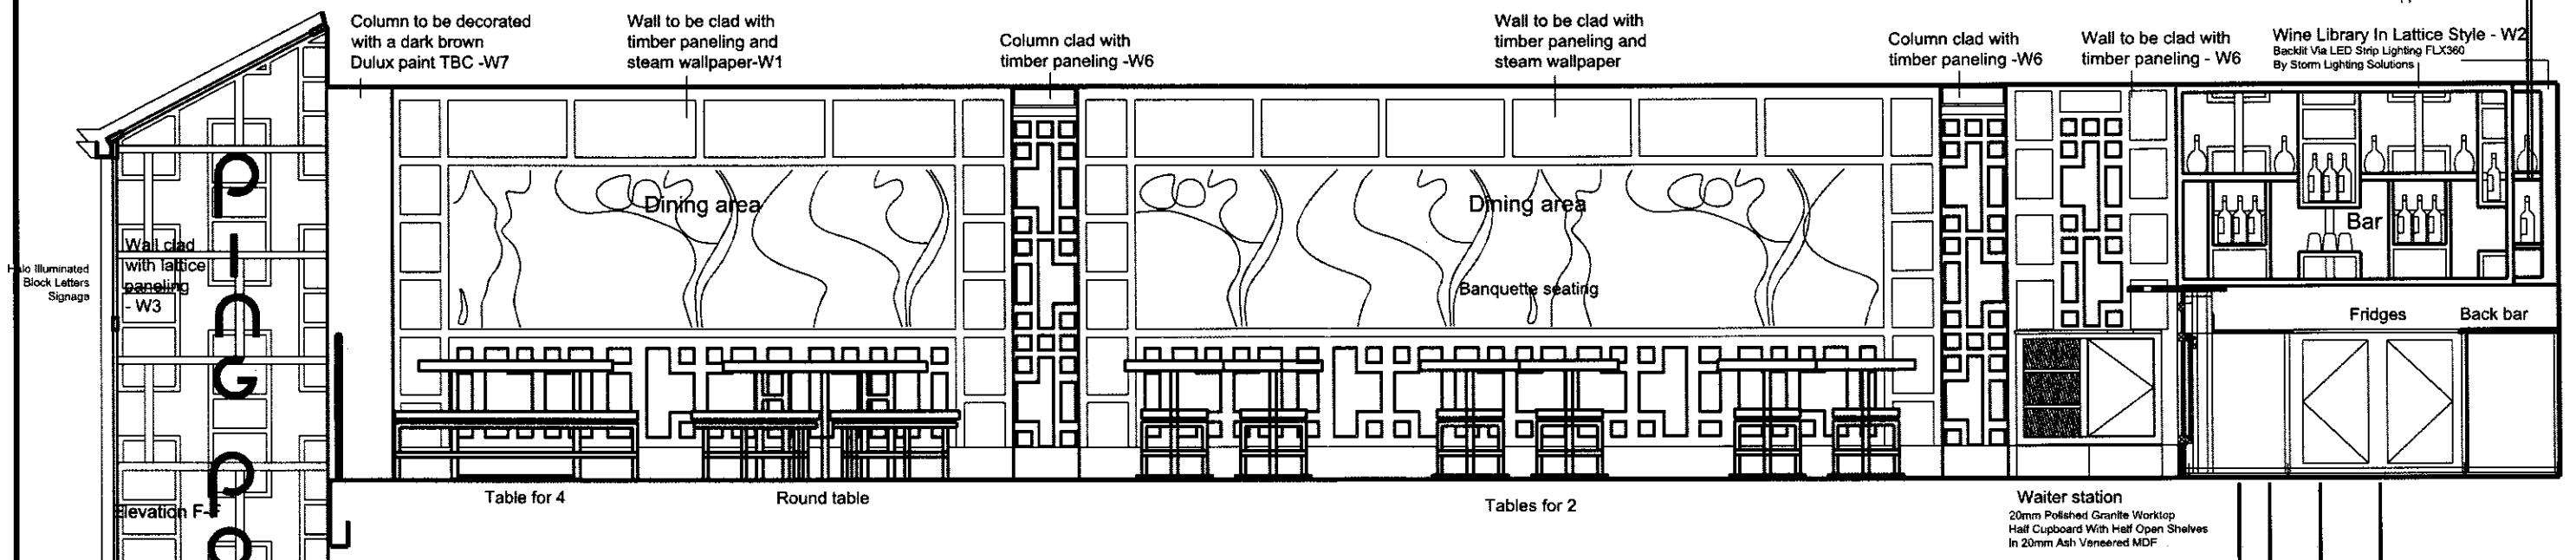

Elevation F-G

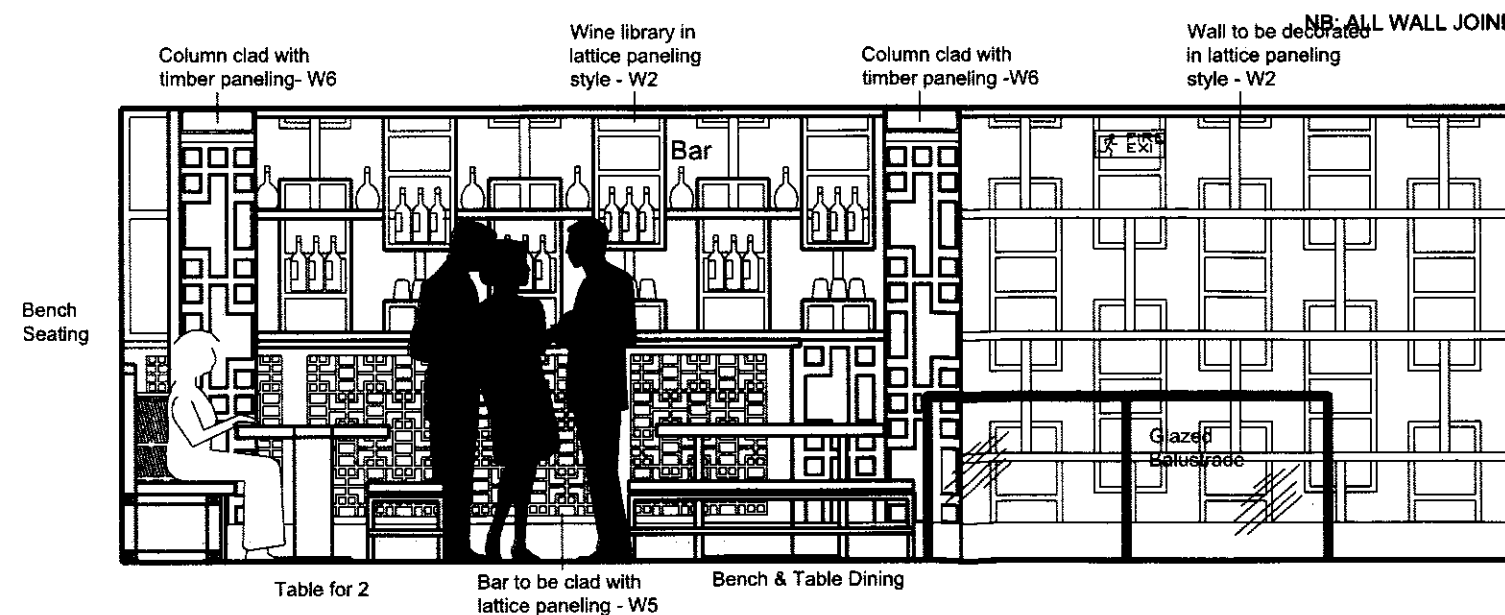

Elevation G-G

Note:
Refer to drawing no. B07/032/303
for elevation location plan

A 22.10.07 DN
Rev. Date By
Comment
Servery with heat lamps removed and lattice work added, balustrade amended, entrance to private dining opened up.

Client ping pong		
Project 83-84 Hampstead High Street London NW3 1RE		
Drawing Title First Floor Elevations E-E to G-G		
Designed	Drawn	Checked
Scale 1:20 @ A1	Date Sept 2007	Org no. B07/032/302 A
Cotton Thompson Cole Property & Construction Consultants Tullon House, St George's Road, Wimbledon, London, SW19 4EU Telephone 020-8971-7800 Fax 020-8944-6008 www.cottonthompsoncole.co.uk		