

Do not scale from this drawing or use as a template.

All dimensions must be verified before any work is put in hand and any discrepancies must be reported to Ladbrokes H.O. Property Development immediately.

Where any variations occur between small scale and detailed drawings the detailed drawing should take precedence. Copyright of this drawing is reserved by Ladbrokes Plc and issued on condition that it is not copied or disclosed to any third party either wholly or in part without the consent of Ladbrokes Plc in writing.

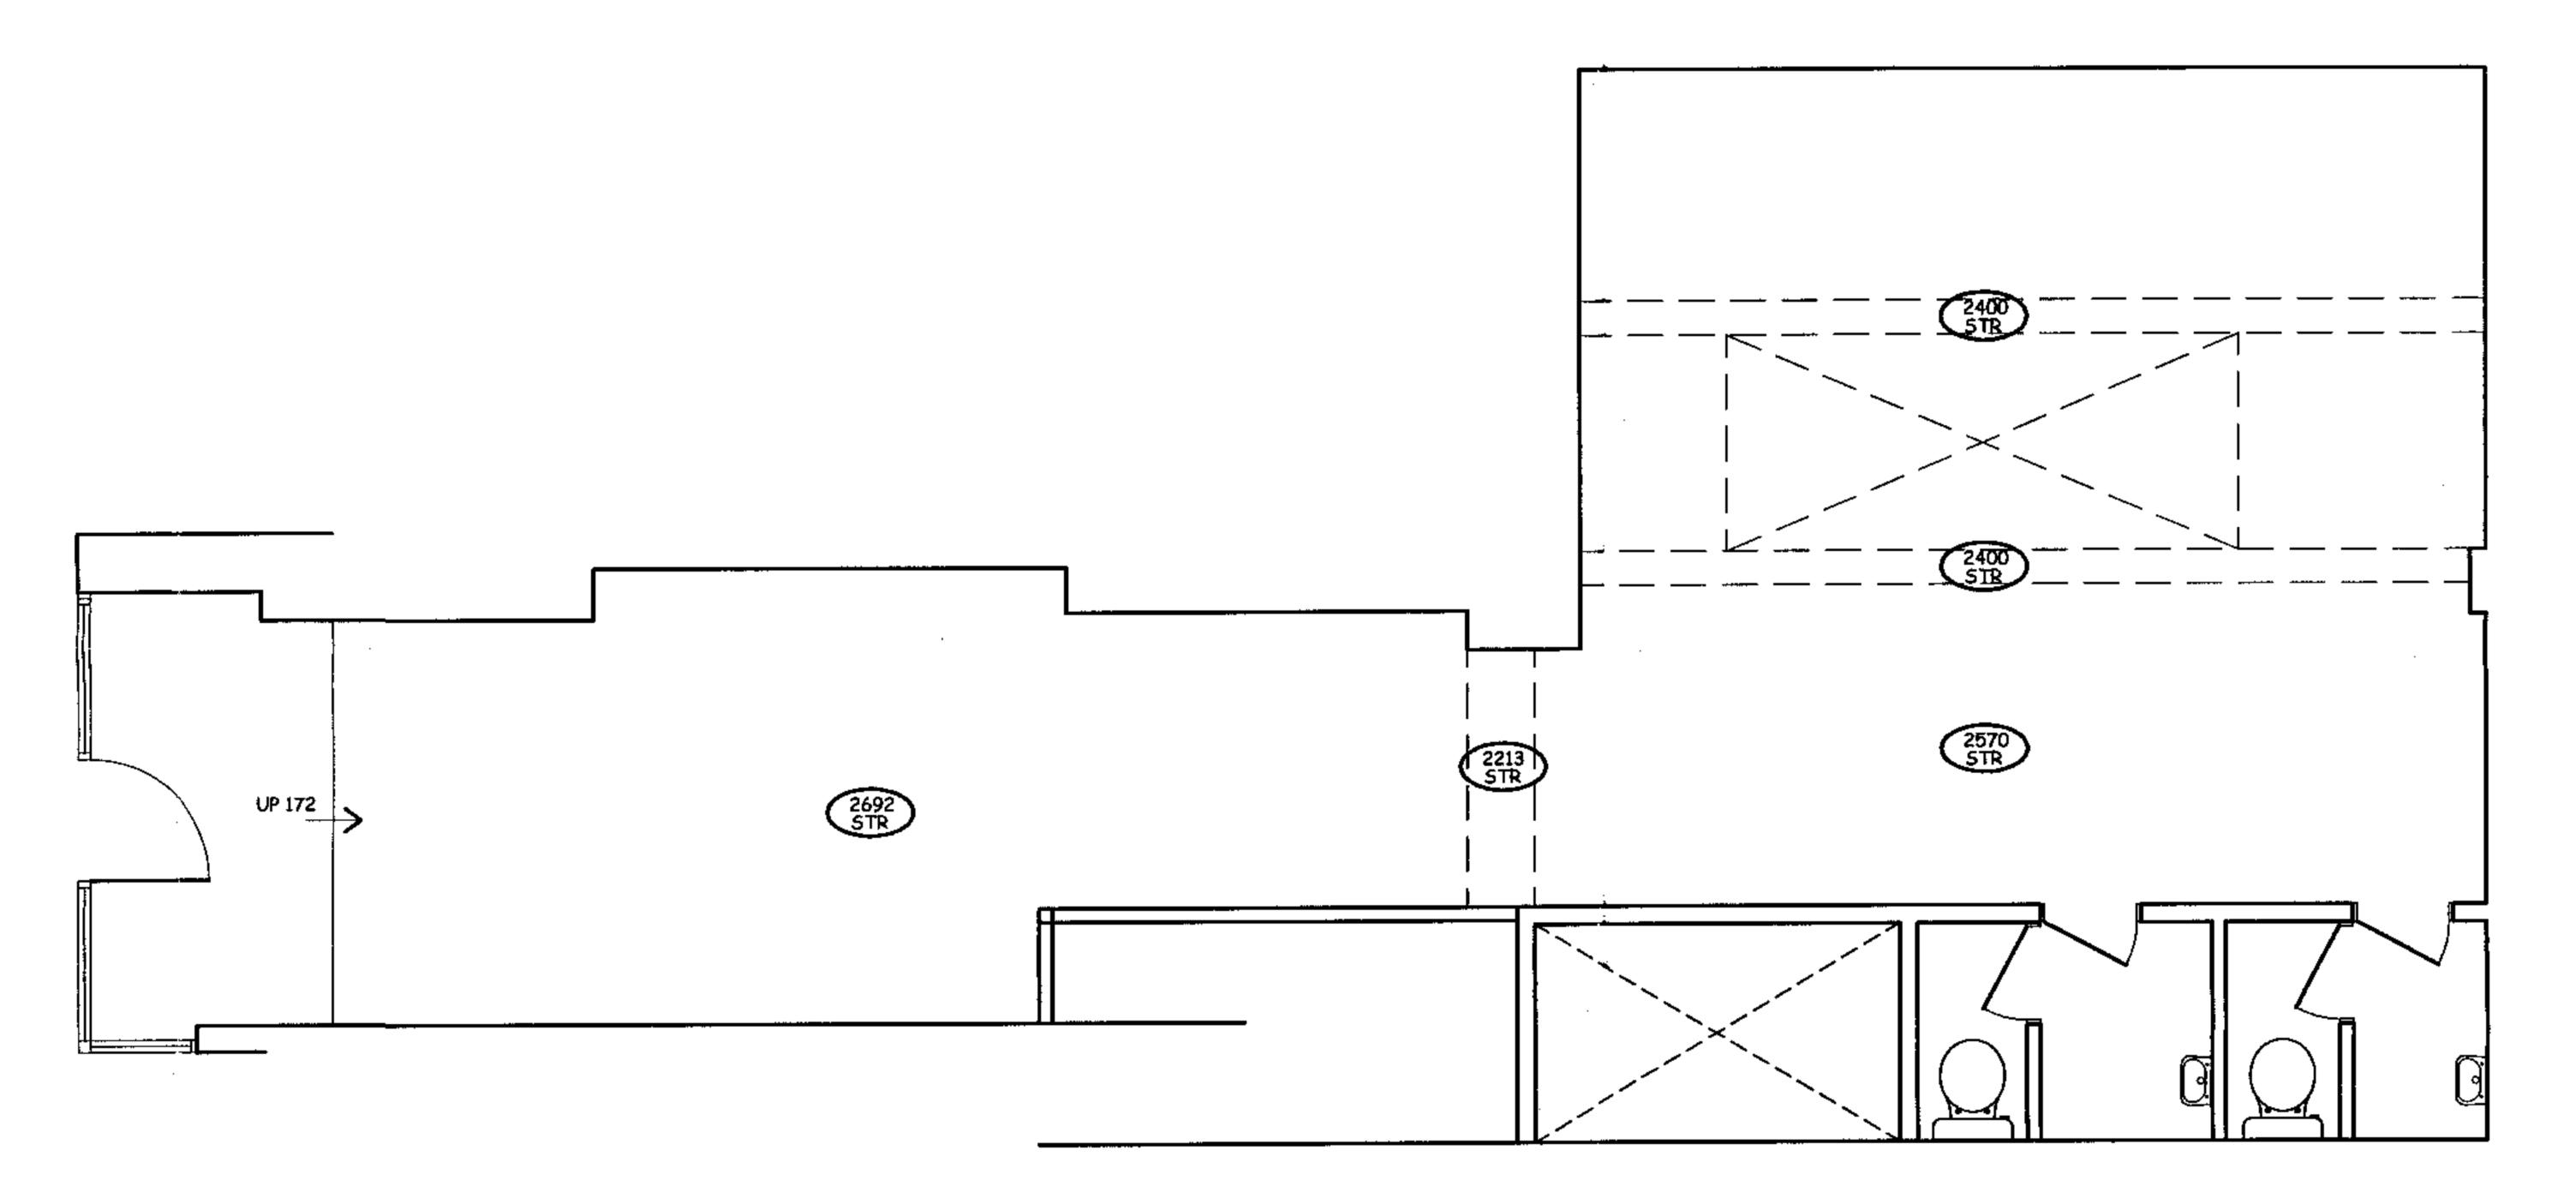

GROUND FLOOR PLAN

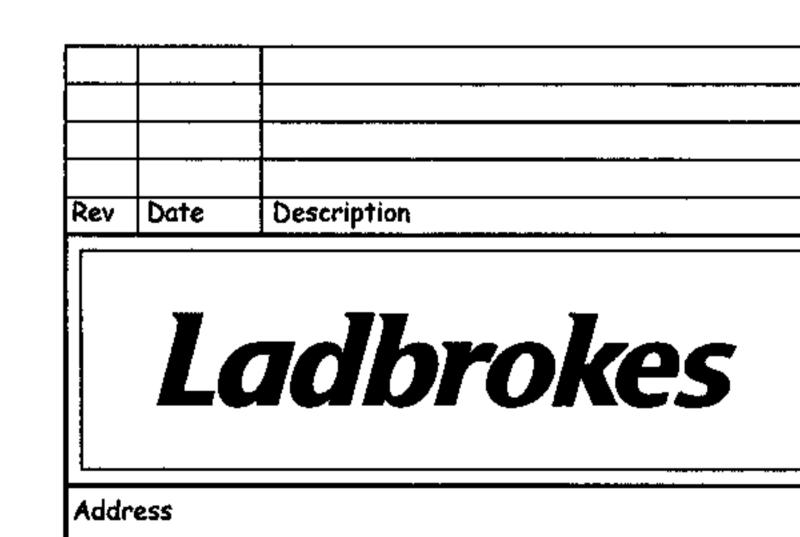

9 GOODGE STREET LONDON

EXISTING LAYOUT

Drawn J.Godding	Date 18/07/07	Scale 1.50
Rad	Location 	Customer Area sq ft Gross sq ft net
Drawing GOO	OD/01	Revision

Ladbrokes Plc, Imperial House, Imperial Drive, Rayners Lane, Harrow, Middlesex, HA2 7JW. Tel +44 (0)20 8868 8899