



SECOND FLOOR PLAN

FIRST FLOOR PLAN


Figured dimensions only are to be taken from this drawing. All dimensions are to be checked on site before any work is put in hand.

If in doubt ,ask.

REV	DATE	NOTES
-	-	-

Client	Grant Parkinson & Masha Fiegelman
Project	4 Crediton Hill London NW6 1HP
Title	REAR ELEVATION

Date	Oct 07
Scale	1 : 50 @ A3
Drawing no.	A05
Rev no.	(-)
Status	PLANNING

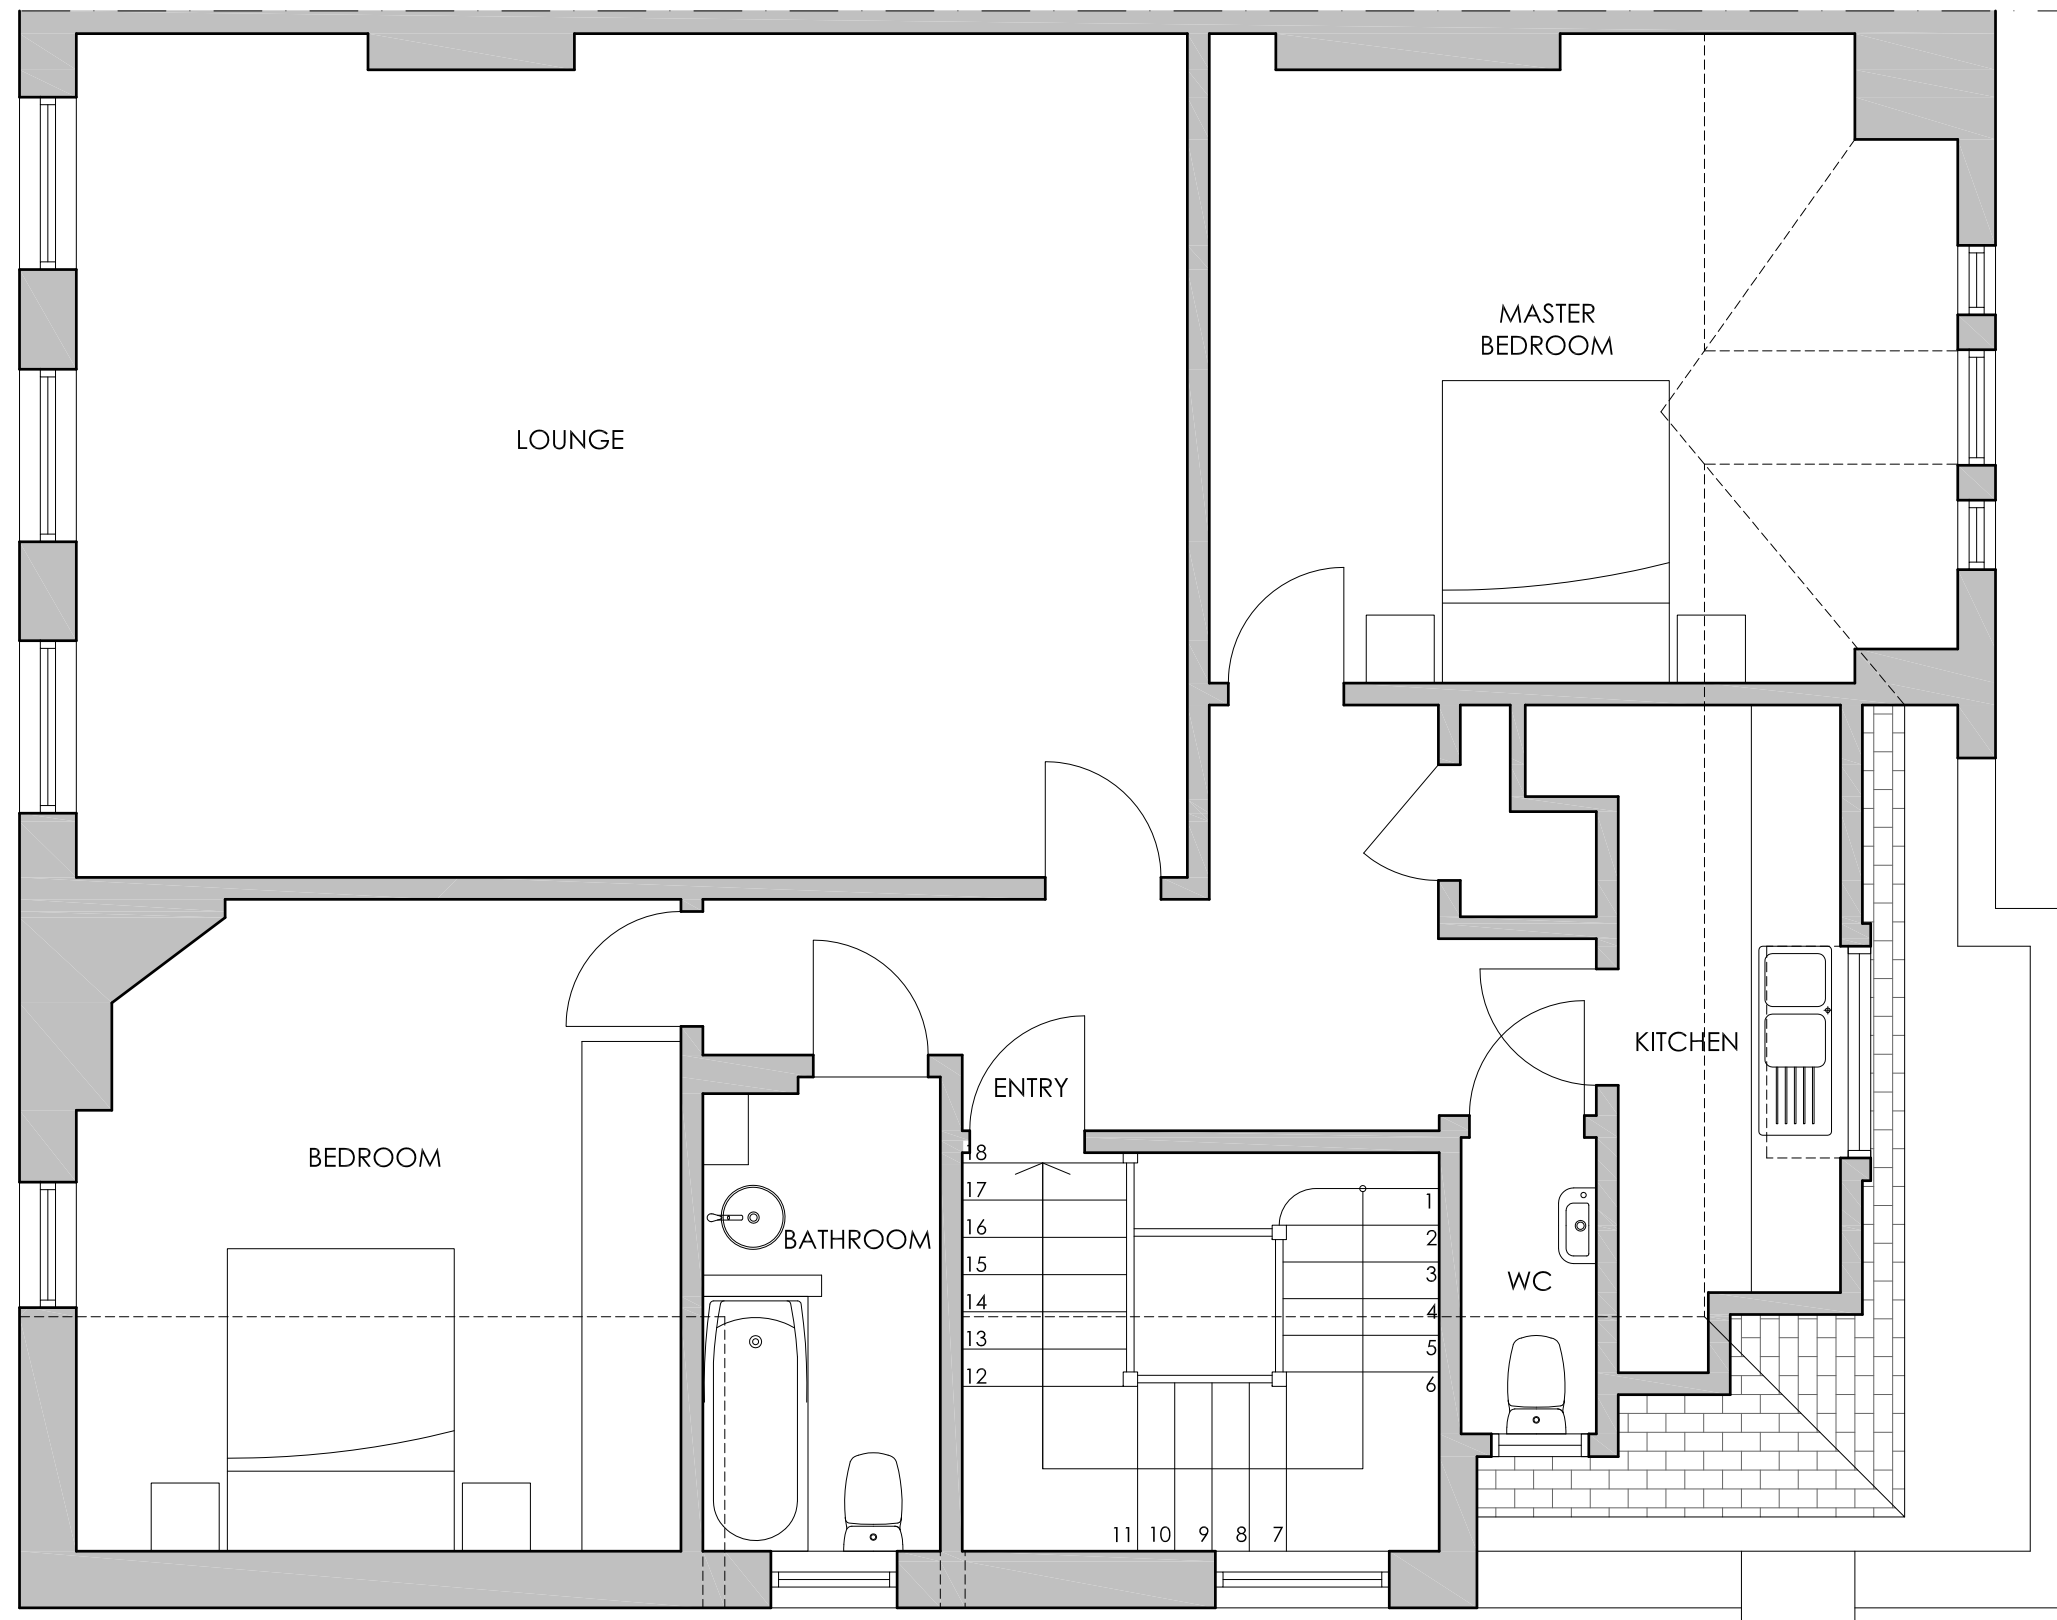

Figured dimensions only are to be taken from this drawing. All dimensions are to be checked on site before any work is put in hand.

If in doubt ,ask.

REV	DATE	NOTES
-	-	-


Client	Grant Parkinson & Masha Fiegelman
Project	4 Crediton Hill London NW6 1HP
Title	EXISTING SECOND FLOOR PLAN

Date	Oct 07
Scale	1 : 50 @ A3
Drawing no.	A01
Rev no.	(-)
Status	PLANNING

ewd

emily winstone design

+44 779 356 0226  
emily@emilywinstonedesign.com

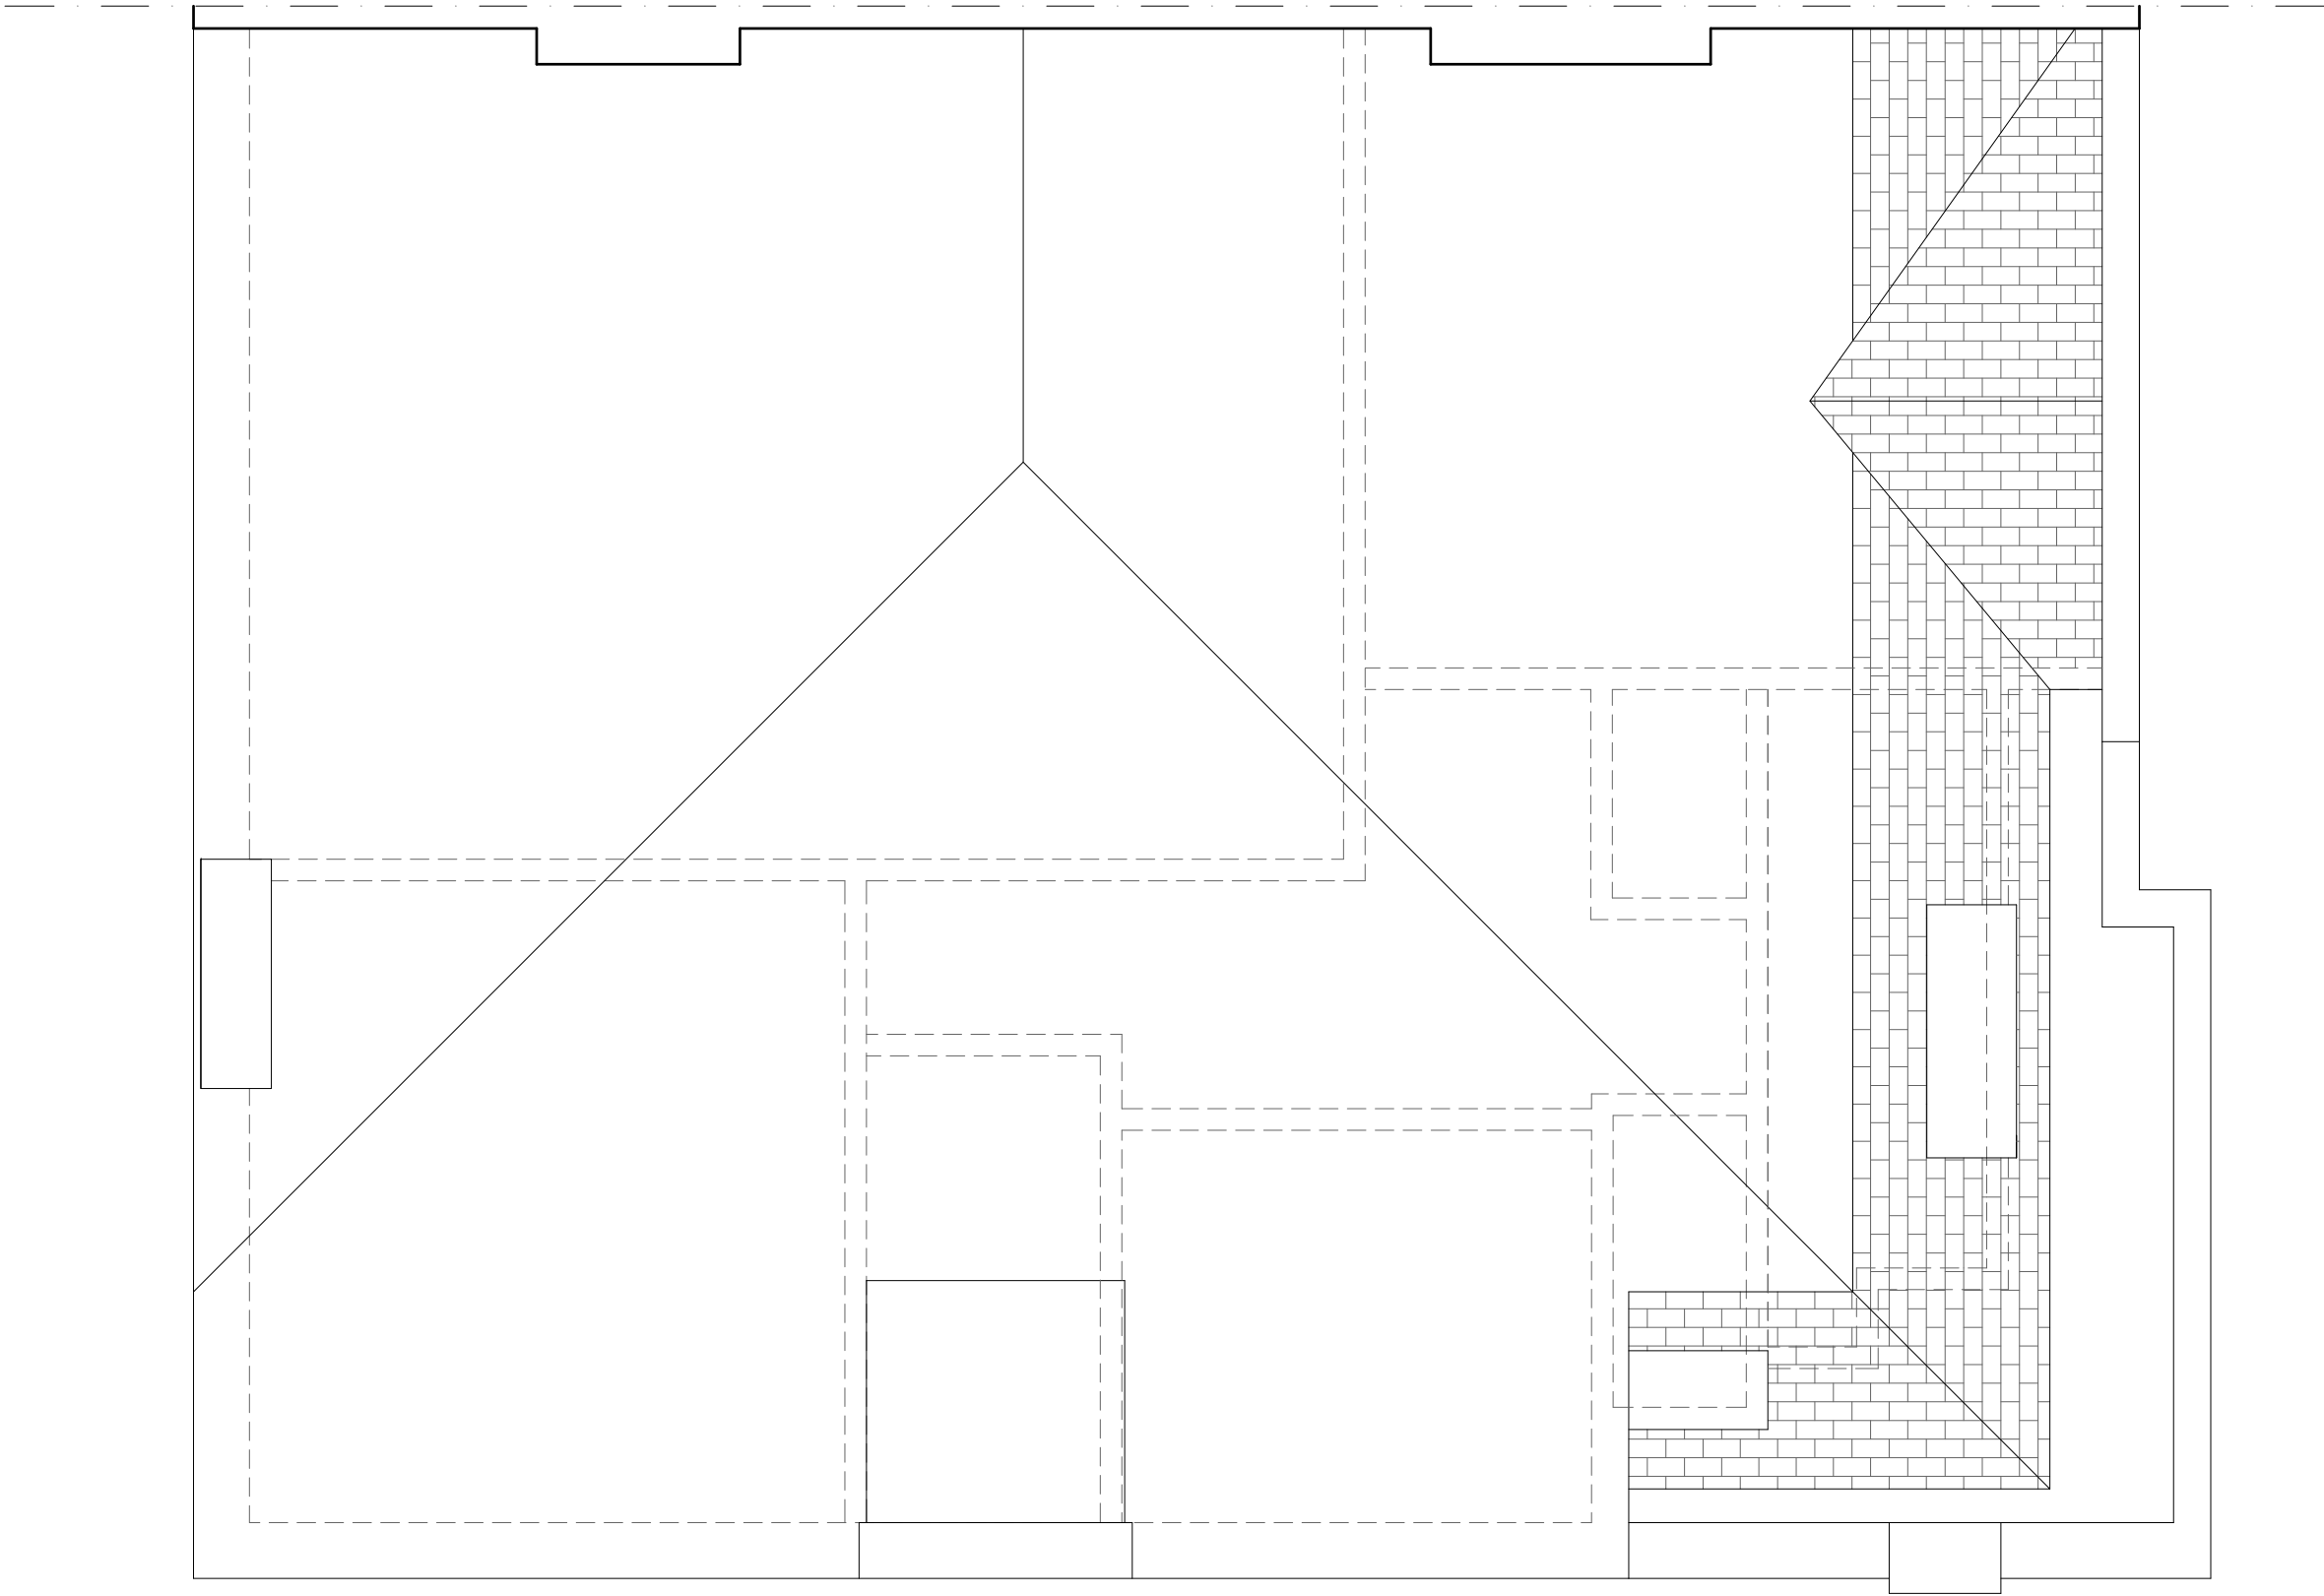

Figured dimensions only are to be taken from this drawing. All dimensions are to be checked on site before any work is put in hand.

If in doubt ,ask.

REV	DATE	NOTES
-	-	-

Client	Grant Parkinson & Masha Fiegelman
Project	4 Crediton Hill London NW6 1HP
Title	EXISTING LOFT FLOOR PLAN

Date	Oct 07
Scale	1 : 50 @ A3
Drawing no.	A02
Rev no.	(-)
Status	PLANNING



SECOND FLOOR PLAN

FIRST FLOOR PLAN

this drawing is copyright ©.  
Figured dimensions only are to be taken from this drawing. All dimensions are to be checked on site before any work is put in hand.  
  
If in doubt ,ask.

REV	DATE	NOTES
-	-	-

Client	Grant Parkinson & Masha Fiegelman
Project	4 Crediton Hill London NW6 1HP
Title	STREET ELEVATION

Date	Oct 07
Scale	1 : 50 @ A3
Drawing no.	A03
Rev no.	(-)
Status	PLANNING



SECOND FLOOR PLAN

FIRST FLOOR PLAN

Figured dimensions only are to be taken from this drawing. All dimensions are to be checked on site before any work is put in hand.

If in doubt ,ask.

REV	DATE	NOTES
-	-	-

Client	Grant Parkinson & Masha Fiegelman
Project	4 Crediton Hill London NW6 1HP
Title	SIDE ELEVATION

Date	Oct 07
Scale	1 : 50 @ A3
Drawing no.	A04
Rev no.	(-)
Status	PLANNING

ewd

emily winstone design

+44 779 356 0226  
emily@emilywinstonedesign.com