

Dormer face & cheeks  
clad in clay tiles to  
match existing roofing

Paint finished timber  
framed doors

Metal balustrade

LOFT FLOOR PLAN

SECOND FLOOR PLAN

FIRST FLOOR PLAN




Figured dimensions only are to be taken from this drawing. All dimensions are to be checked on site before any work is put in hand.

If in doubt ,ask.

REV	DATE	NOTES
-	-	-

Client	Grant Parkinson & Masha Fiegelman
Project	4 Crediton Hill London NW6 1HP
Title	PROPOSED REAR ELEVATION

Date	Oct 07
Scale	1 : 50 @ A3
Drawing no.	A14
Rev no.	(-)
Status	PLANNING

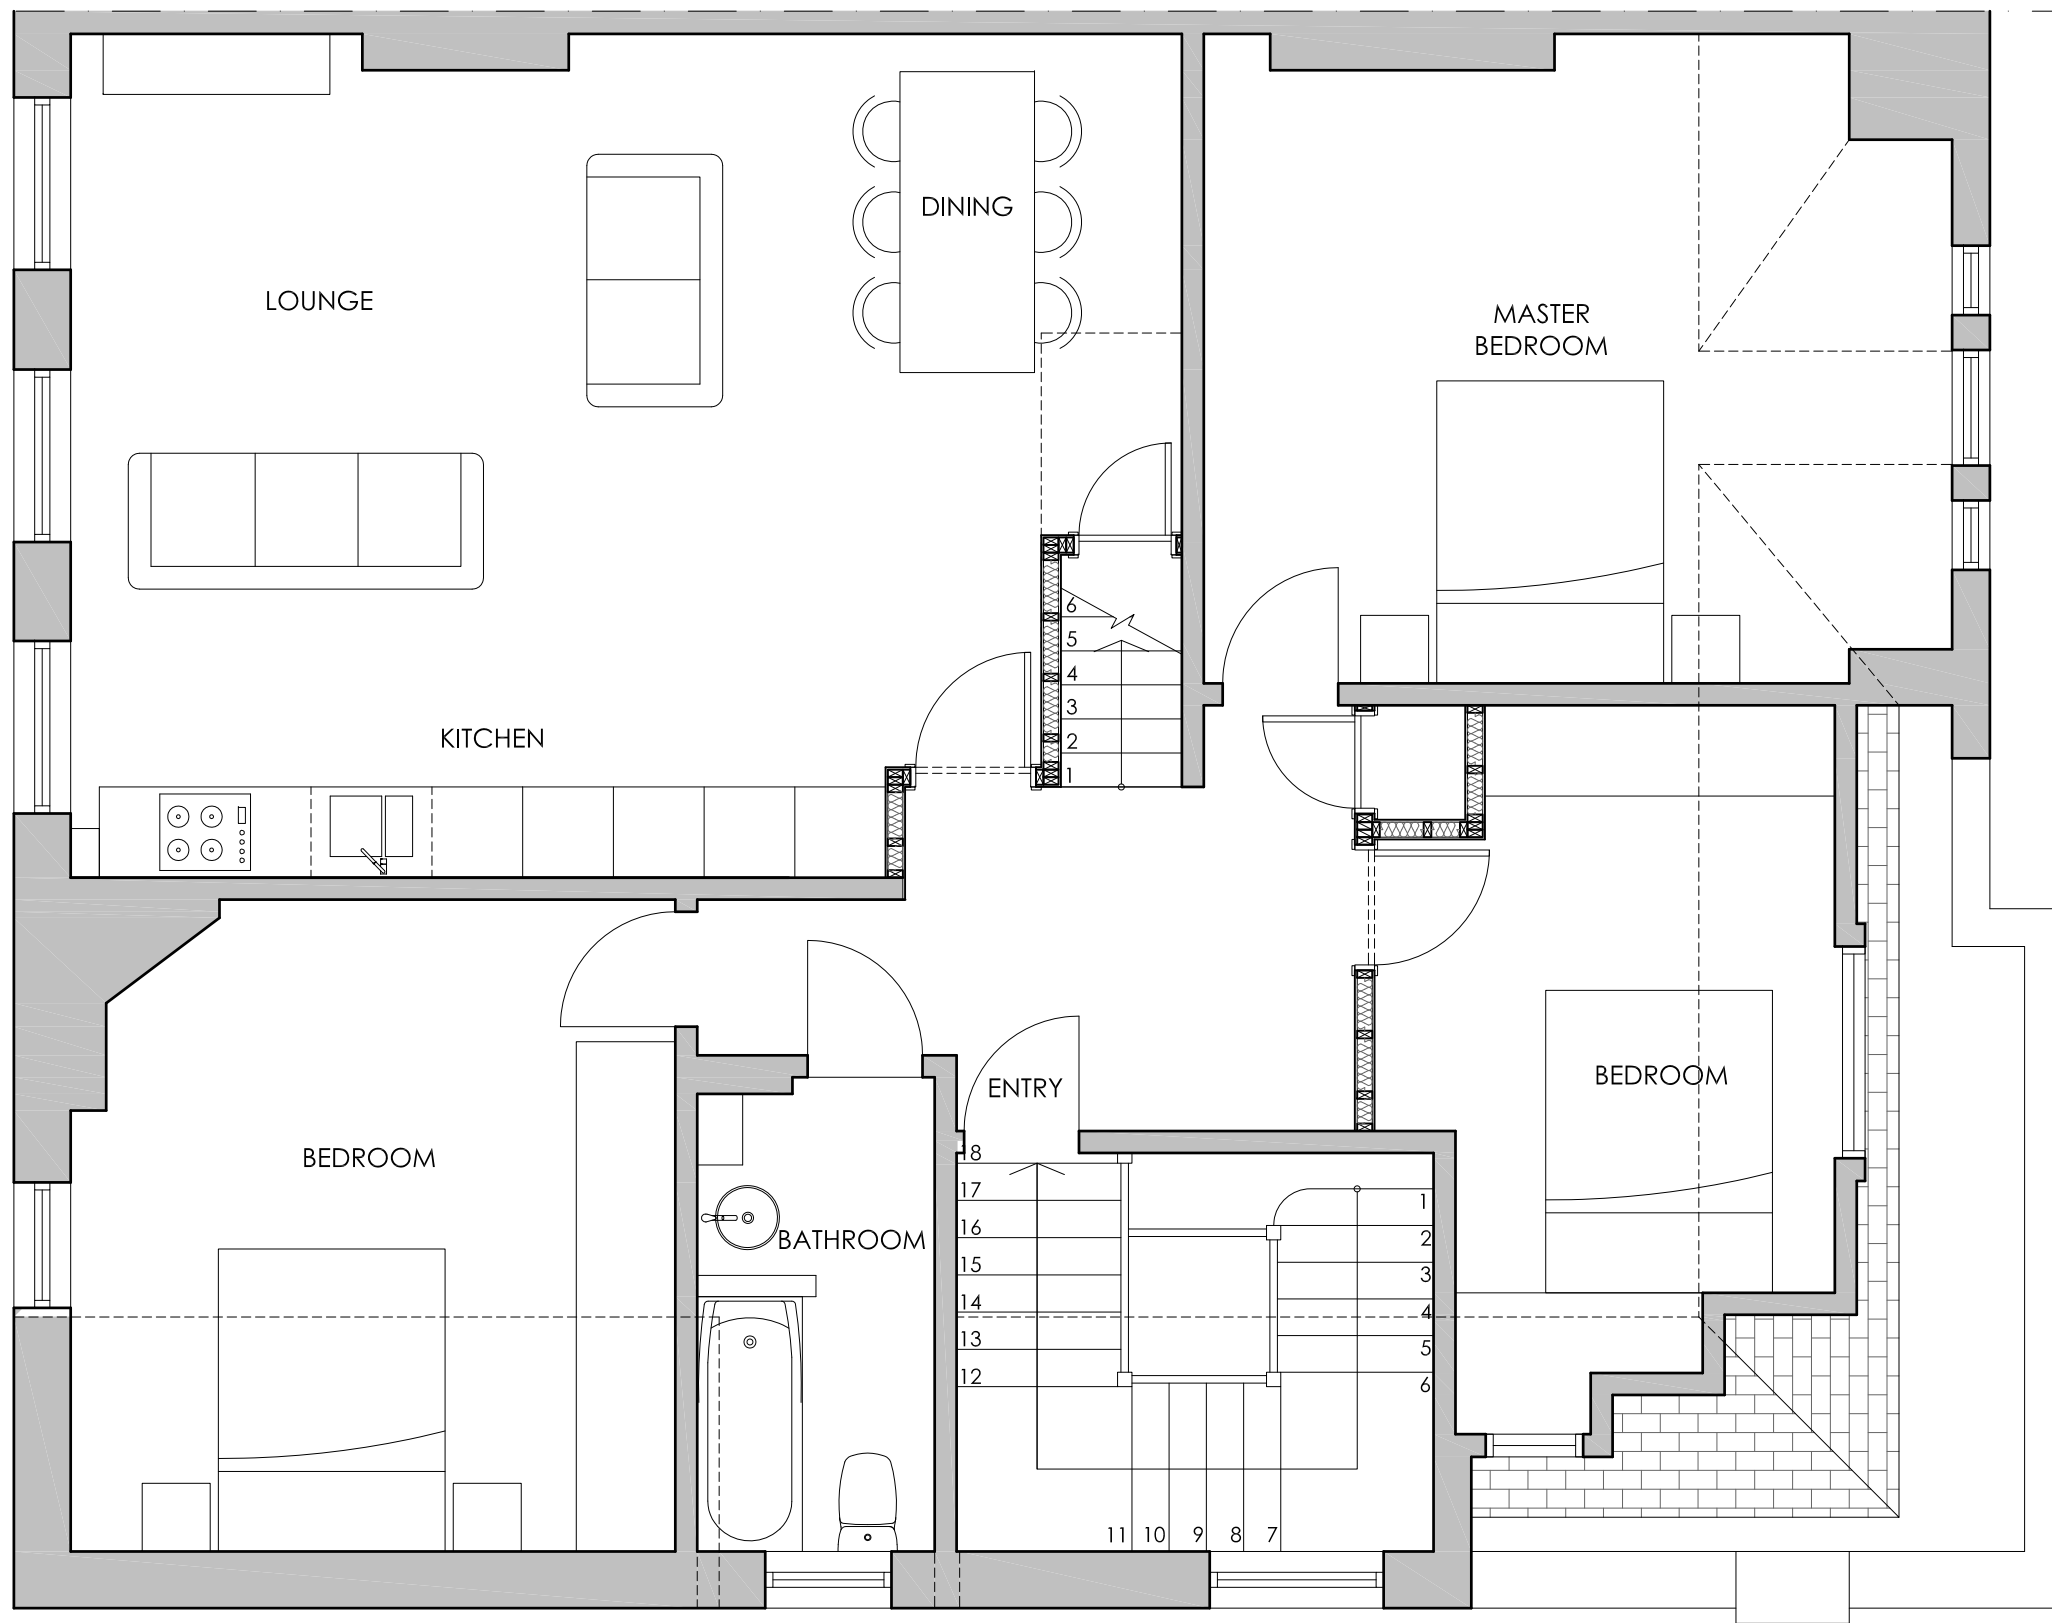

Figured dimensions only are to be taken from this drawing. All dimensions are to be checked on site before any work is put in hand.

If in doubt, ask.

REV	DATE	NOTES
-	-	-


Client	Grant Parkinson & Masha Fiegelman
Project	4 Crediton Hill London NW6 1HP
Title	PROPOSED SECOND FLOOR PLAN

Date	Oct 07
Scale	1 : 50 @ A3
Drawing no.	A10
Rev no.	(-)
Status	PLANNING

ewd

emily winstone design

+44 779 356 0226  
emily@emilywinstonedesign.com

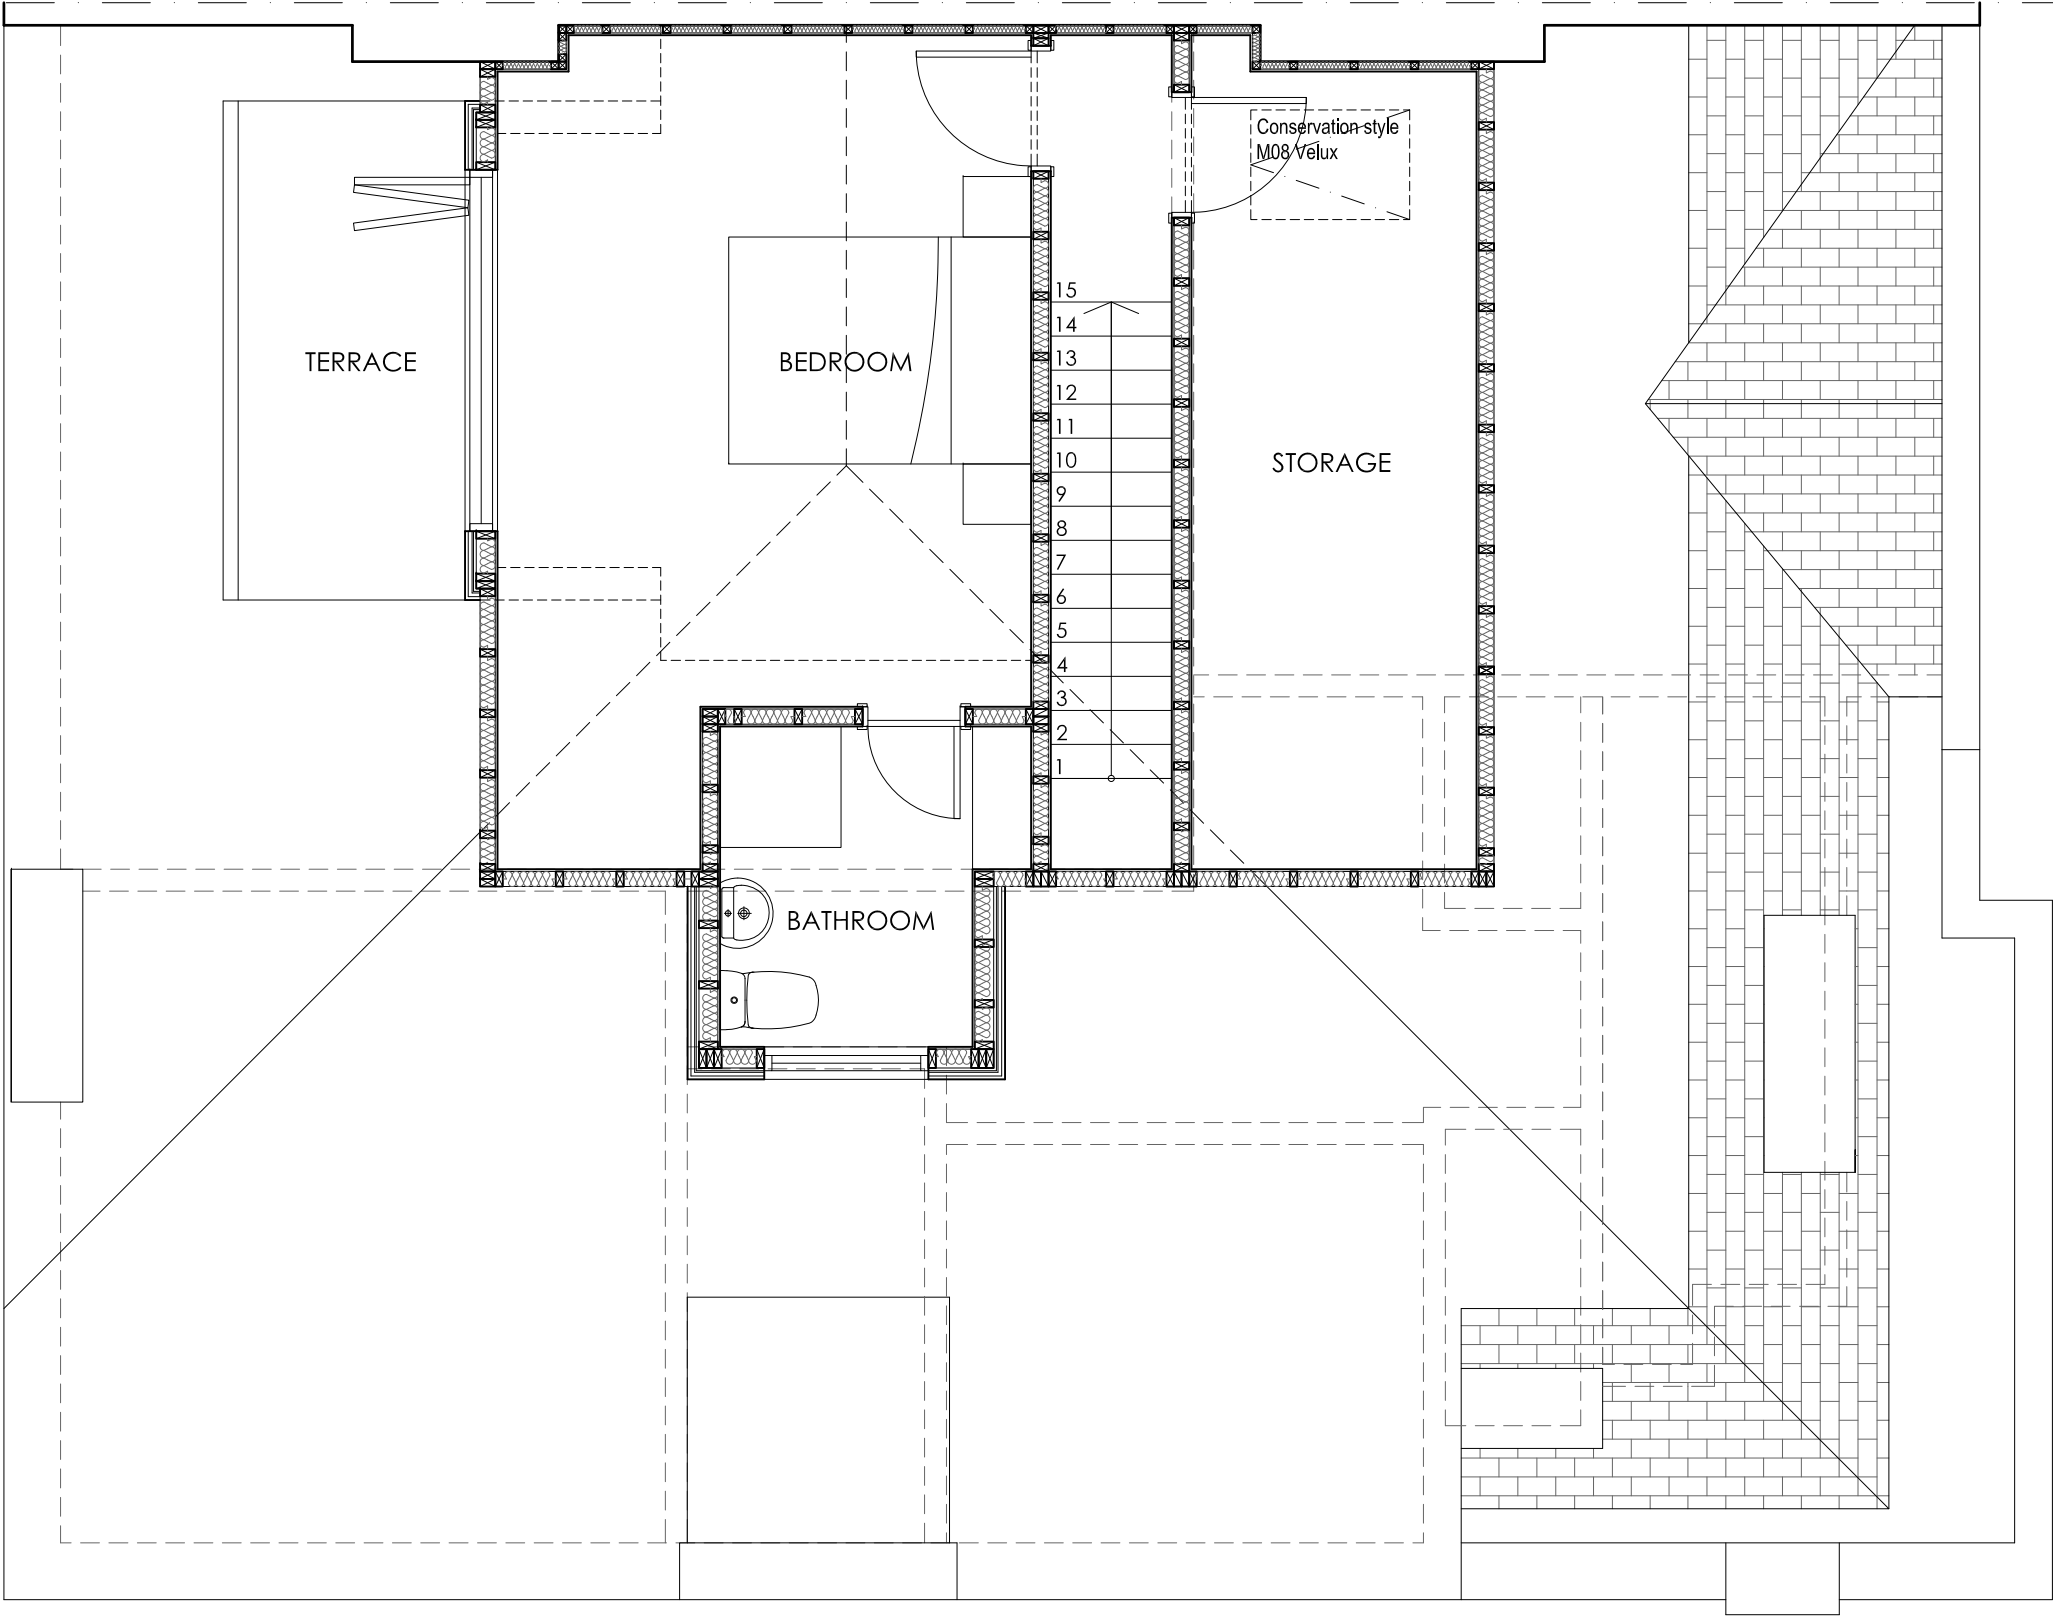

Figured dimensions only are to be taken from this drawing. All dimensions are to be checked on site before any work is put in hand.  
If in doubt ,ask.

REV	DATE	NOTES
-	-	-

Client	Grant Parkinson & Masha Fiegelman
Project	4 Crediton Hill London NW6 1HP
Title	PROPOSED LOFT FLOOR PLAN

Date	Oct 07
Scale	1 : 50 @ A3
Drawing no.	A11
Rev no.	(-)
Status	PLANNING

LOFT FLOOR PLAN

SECOND FLOOR PLAN

FIRST FLOOR PLAN

Conservation style  
M08 Velux

Figured dimensions only are to be taken from this drawing. All dimensions are to be checked on site before any work is put in hand.

If in doubt ,ask.

REV	DATE	NOTES
-	-	-

Client	Grant Parkinson & Masha Fiegelman
Project	4 Crediton Hill London NW6 1HP
Title	PROPOSED STREET ELEVATION

Date	Oct 07
Scale	1 : 50 @ A3
Drawing no.	A12
Rev no.	(-)
Status	PLANNING

ewd

emily winstone design

+44 779 356 0226

emily@emilywinstonedesign.com

Paint finished timber windows

Dormer face & cheeks clad in clay tiles to match existing roofing

LOFT FLOOR PLAN

SECOND FLOOR PLAN

FIRST FLOOR PLAN



Figured dimensions only are to be taken from this drawing. All dimensions are to be checked on site before any work is put in hand.

If in doubt ,ask.

REV	DATE	NOTES
-	-	-

Client	Grant Parkinson & Masha Fiegelman
Project	4 Crediton Hill London NW6 1HP
Title	PROPOSED SIDE ELEVATION

Date	Oct 07
Scale	1 : 50 @ A3
Drawing no.	A13
Rev no.	(-)
Status	PLANNING

ewd

emily winstone design

+44 779 356 0226

emily@emilywinstonedesign.com