


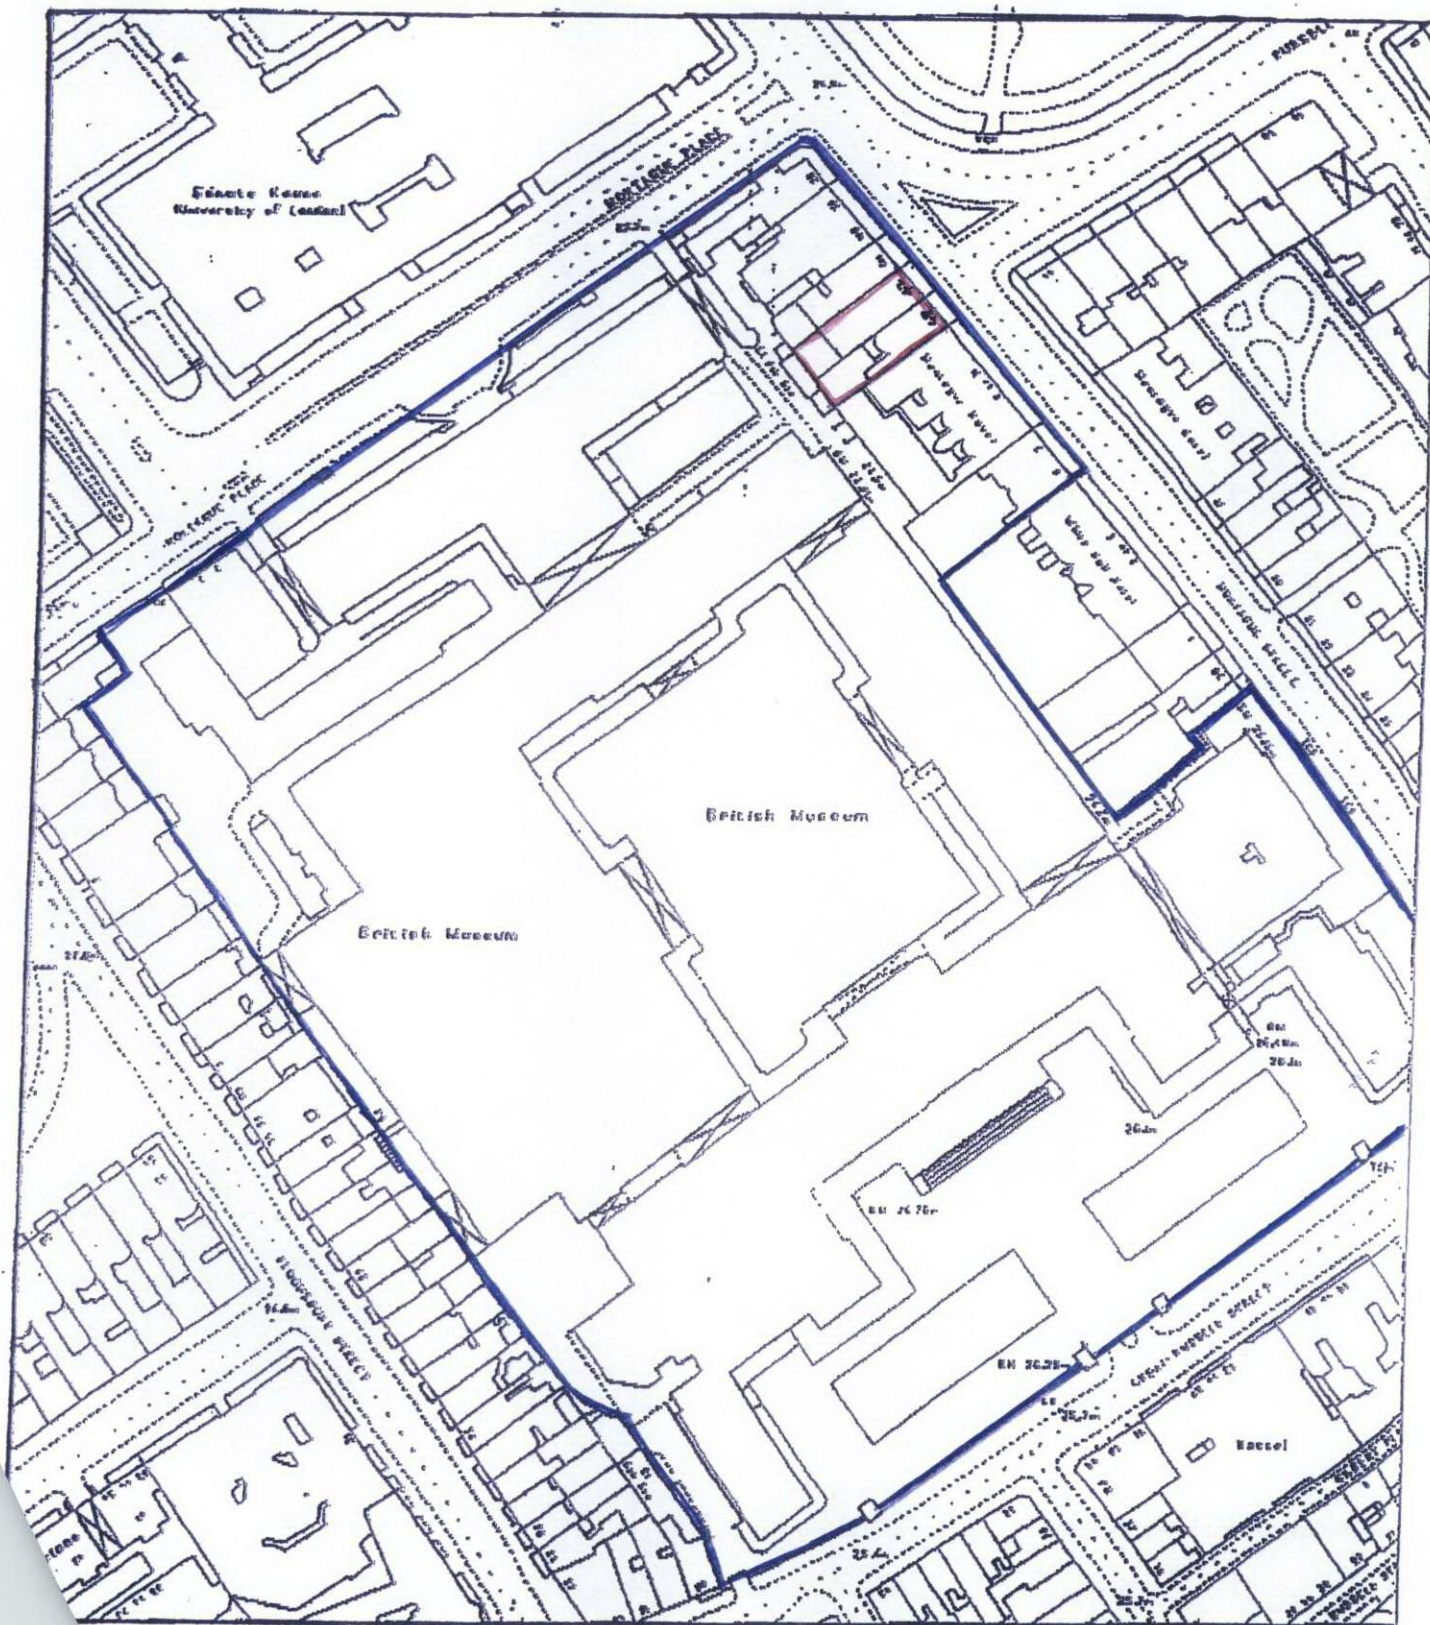

(2 & 43 RUSSELL SQUARE
(EXTERNAL ALTERATIONS))

ATION PLAN

THE BRITISH MUSEUM

Building & Estates

Great Russell Street London WC1B 3DG

Telephone 020 7323 8545 Fax 020 7323 8830

proved

date

6 APR 06

scale

1:1250

job no.

14155

drawing no.

SK/1

revision