

RECEIVED
09 NOV 2007


Style of existing fire door and
framing used on third floor to
be used in new second floor
opening.



Style of existing fire door and
framing used on third floor to
be used in new second floor
opening.



DO NOT SCALE THIS DRAWING

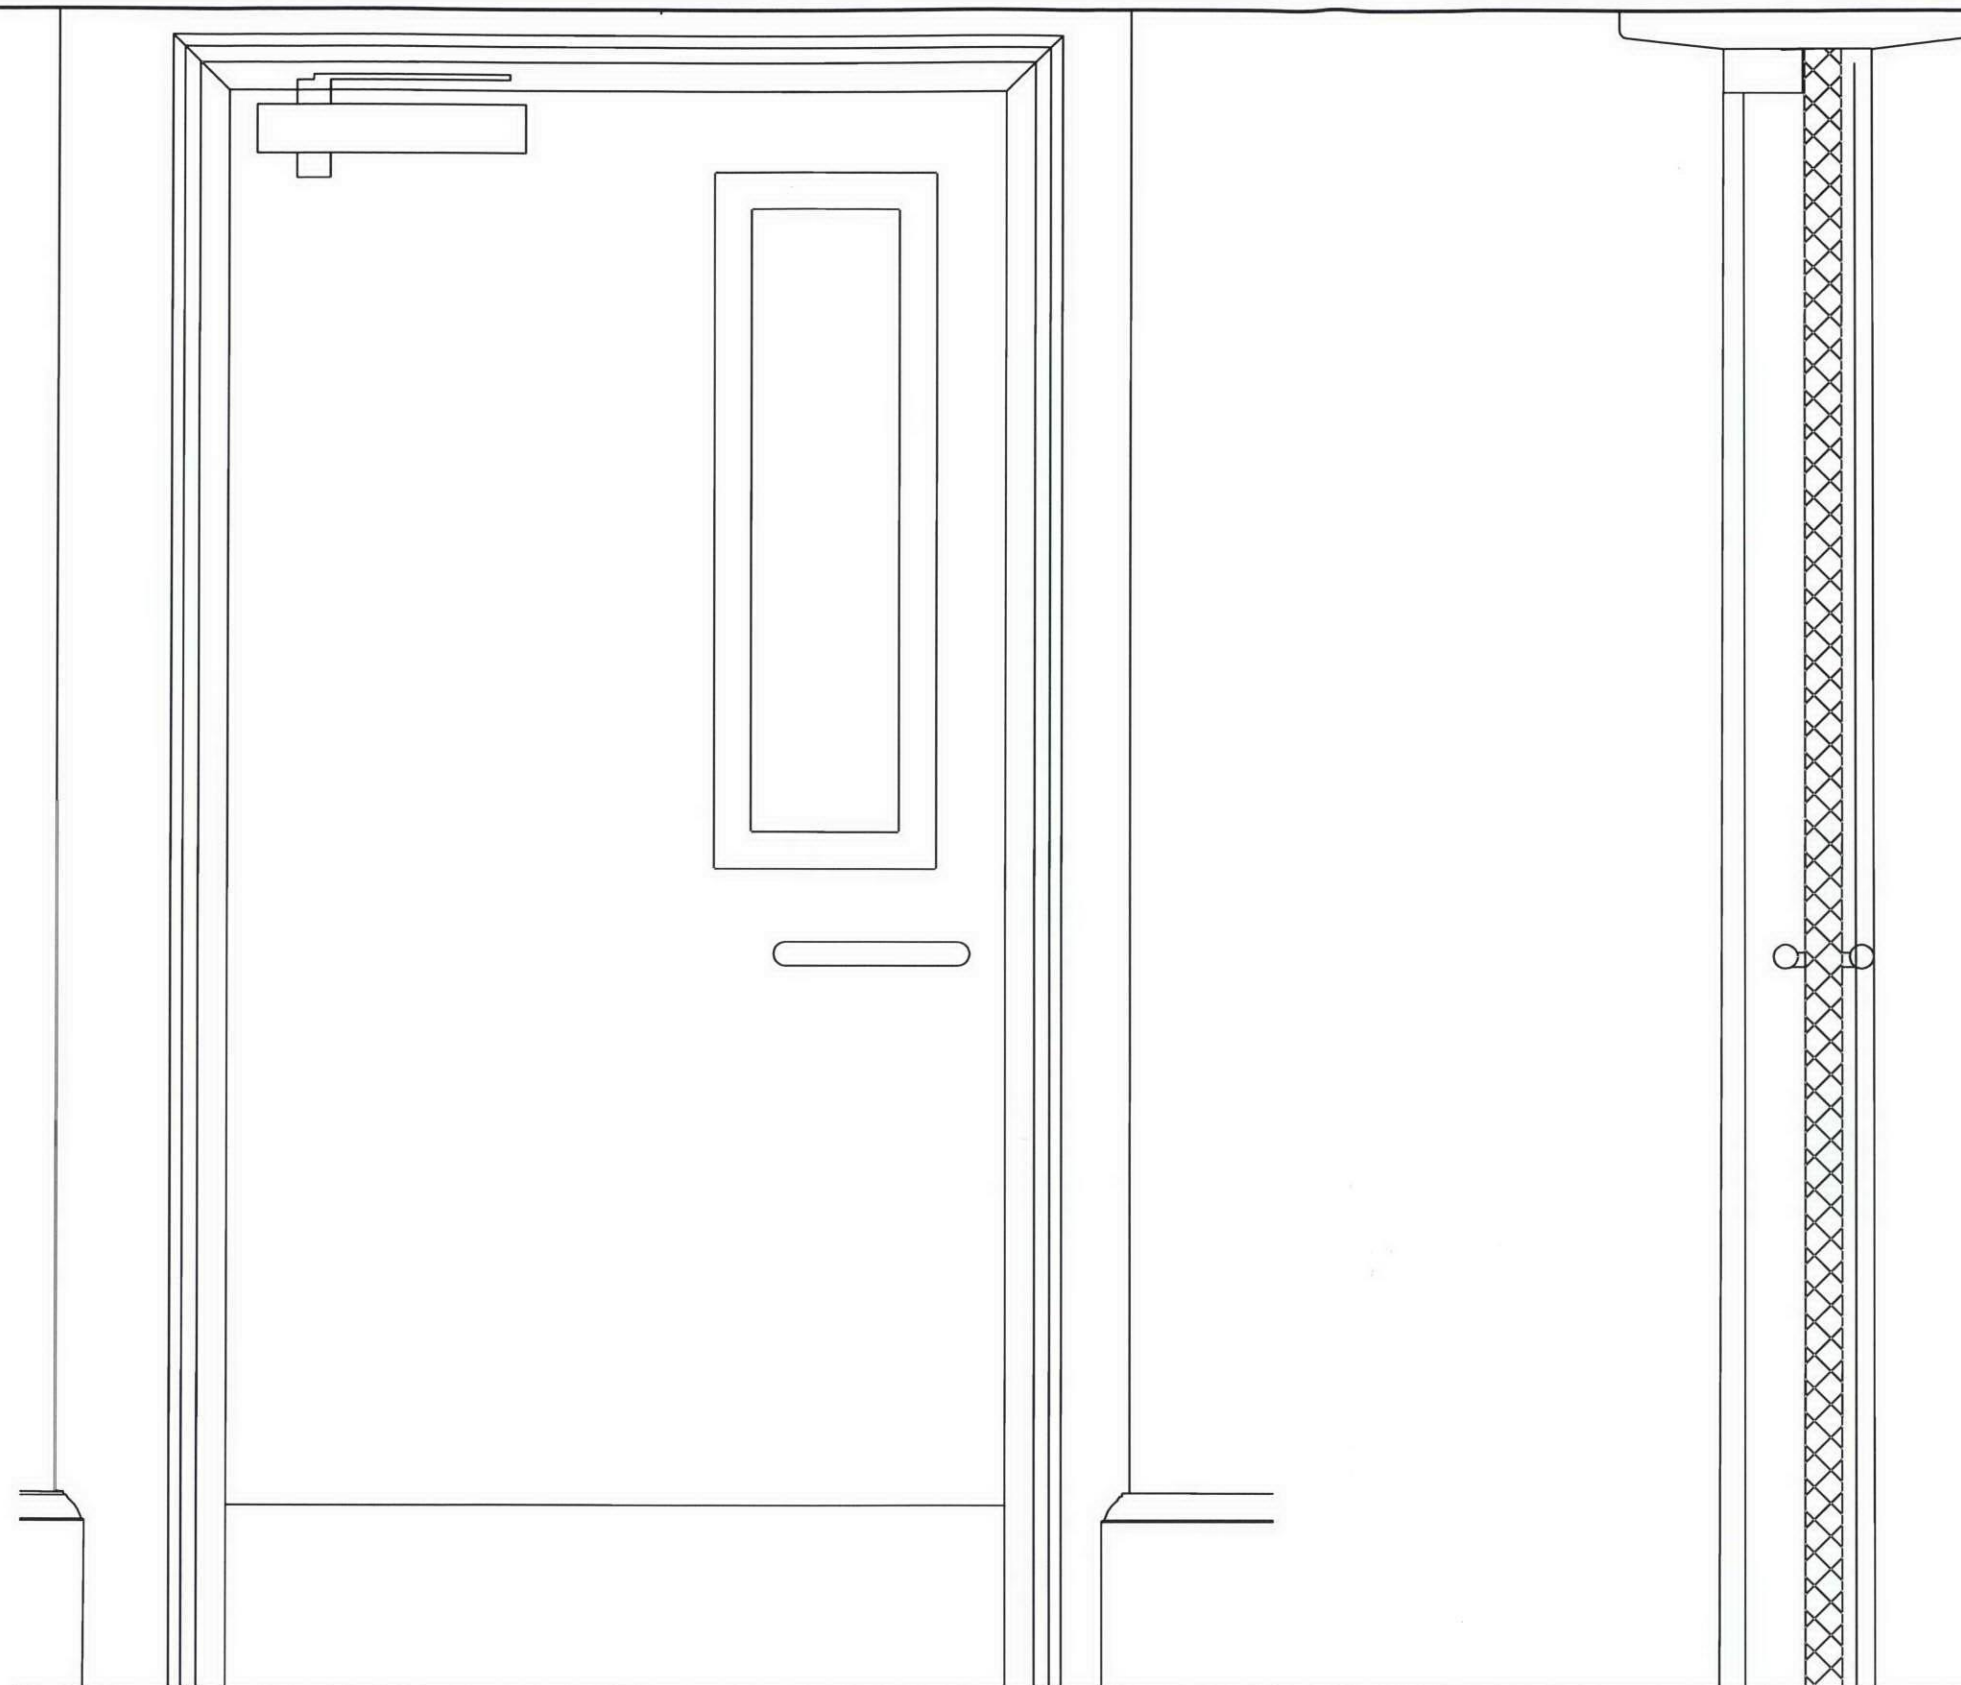

SECTION A-A

RECEIVED
09 NOV 2007

project

BRITISH MUSEUM
42 & 43 RUSSEL SQUARE

drawing title

PROPOSED DOOR DETIALS
AND SECTIONS

© COPYRIGHT

rev	description	date
	NOVEMBER 2007	1:10
job no.	drg. no.	rev
14725	3/03	

Hockley & Dawson

Consulting Engineers

Telephone
01483 - 548784
Facsimile
01483 - 268765
E-mail
admin@hockleyanddawson.co.uk
Internet
www.hockleyanddawson.co.uk

Hockley & Dawson Consulting
Engineers Limited
The Great Barn
Smithbrook Barns
Cranleigh
Surrey
GU6 8LH