






SECOND FLOOR 1:100

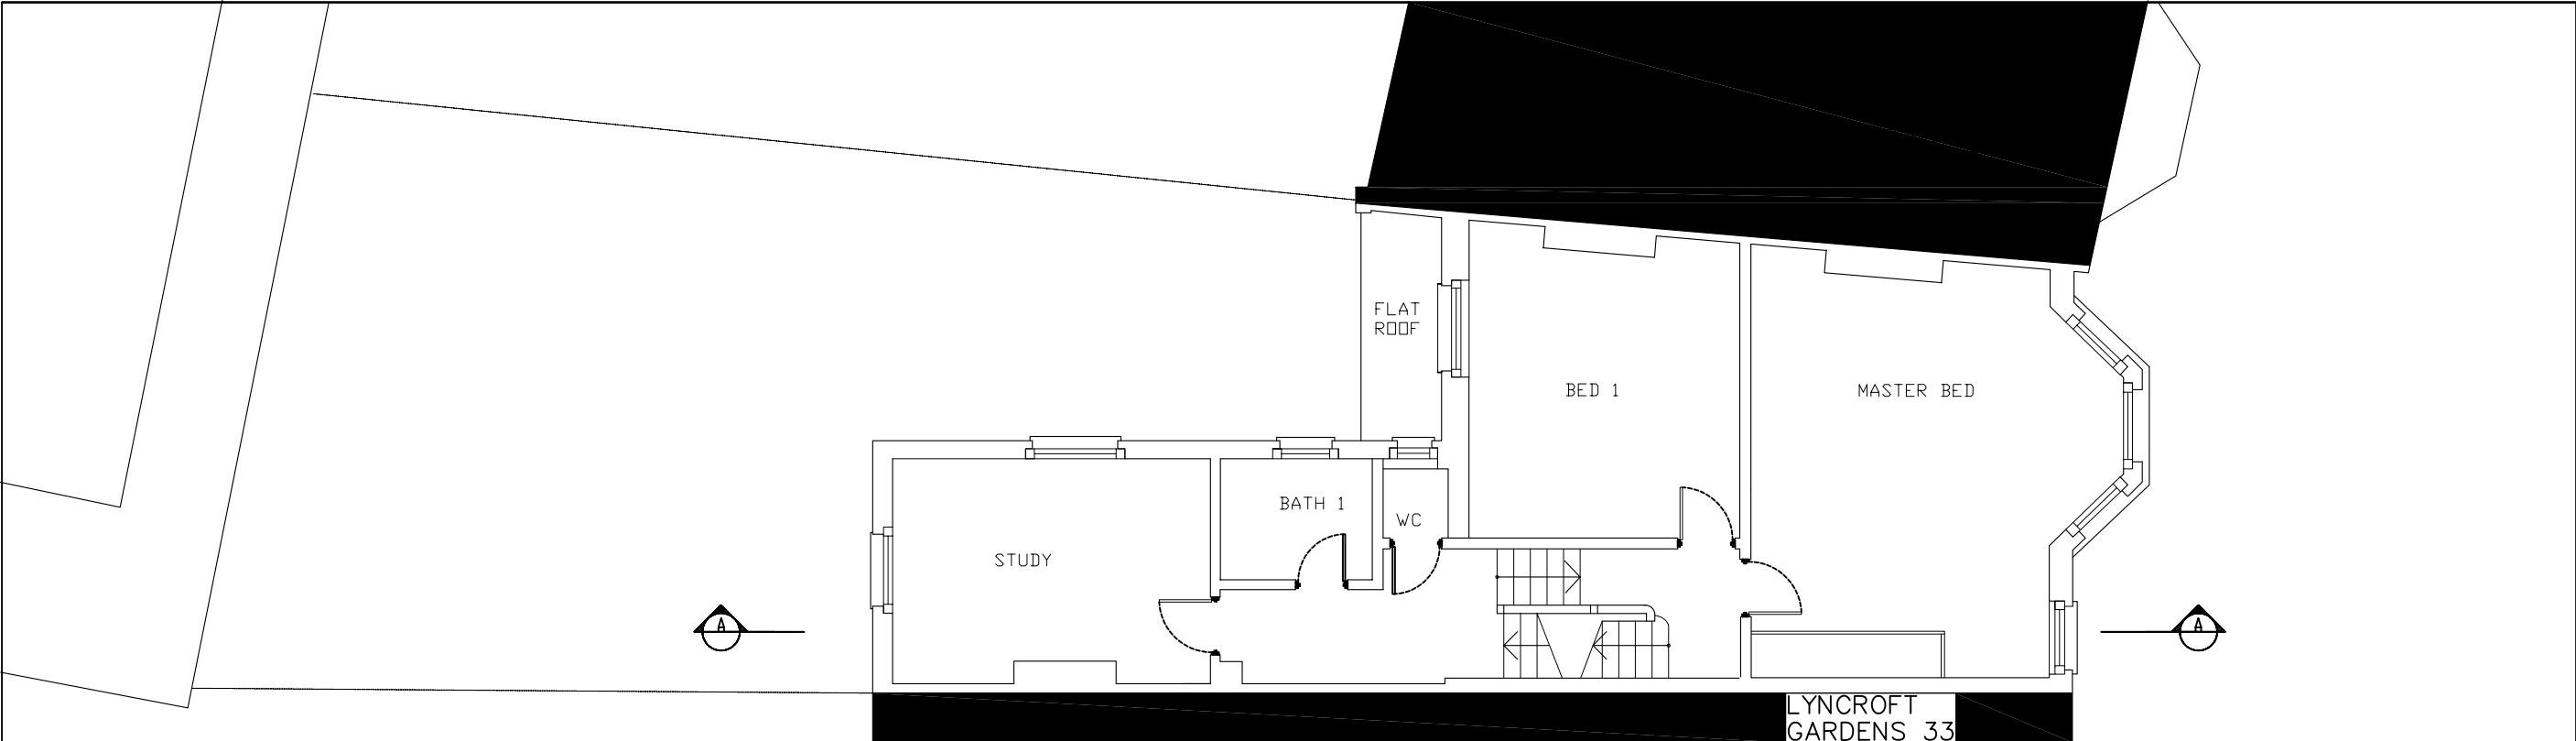

FIRST FLOOR 1:100

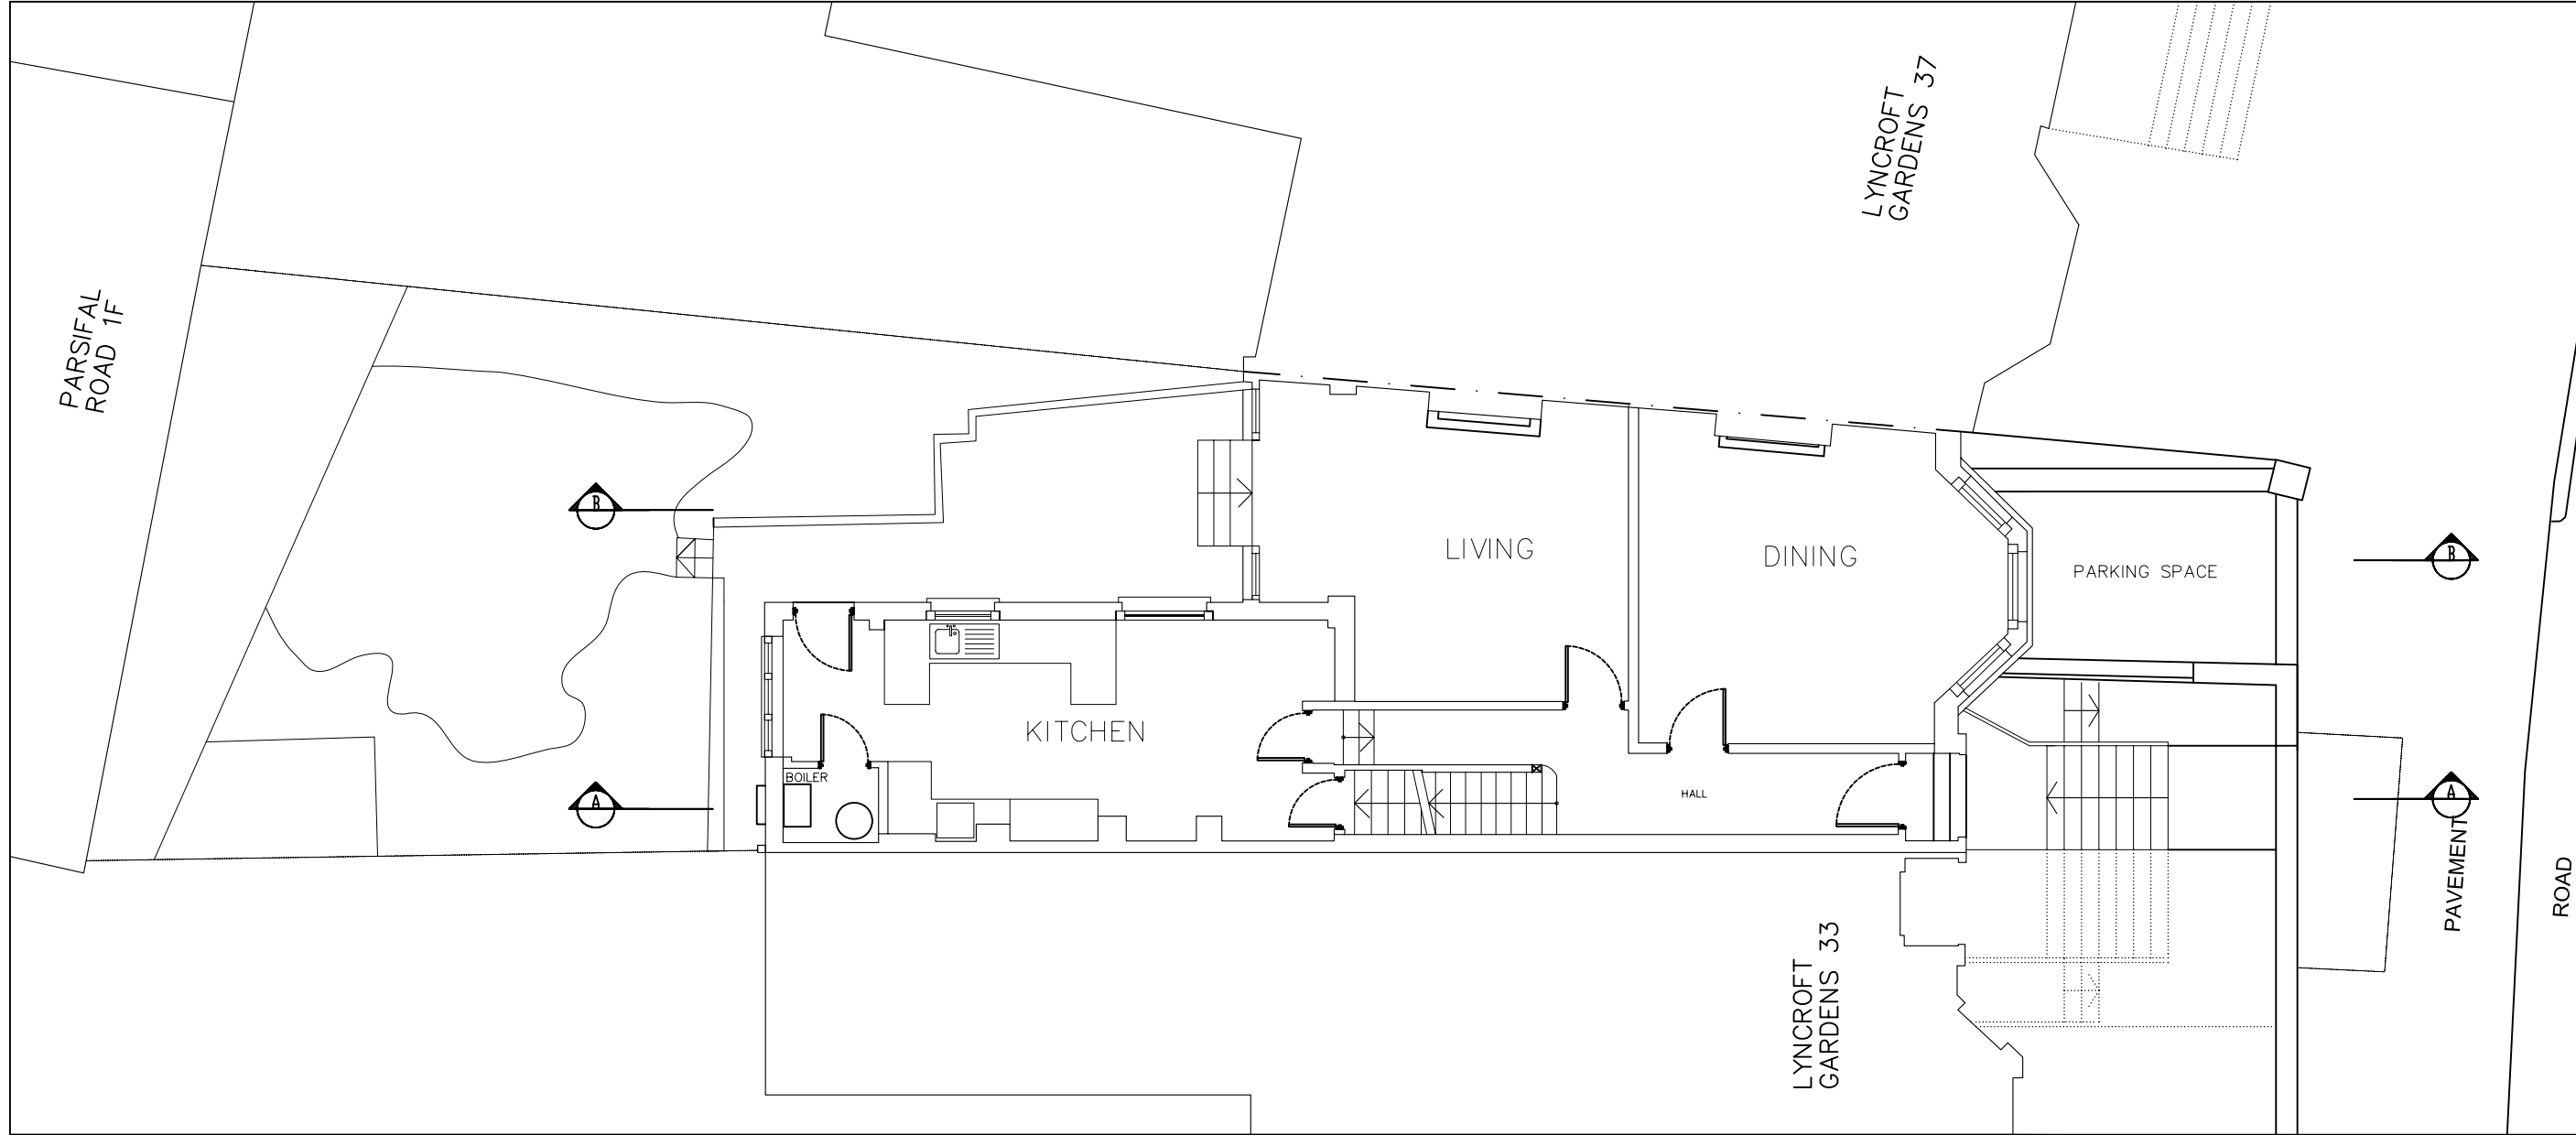

GROUND FLOOR SCALE 1:100

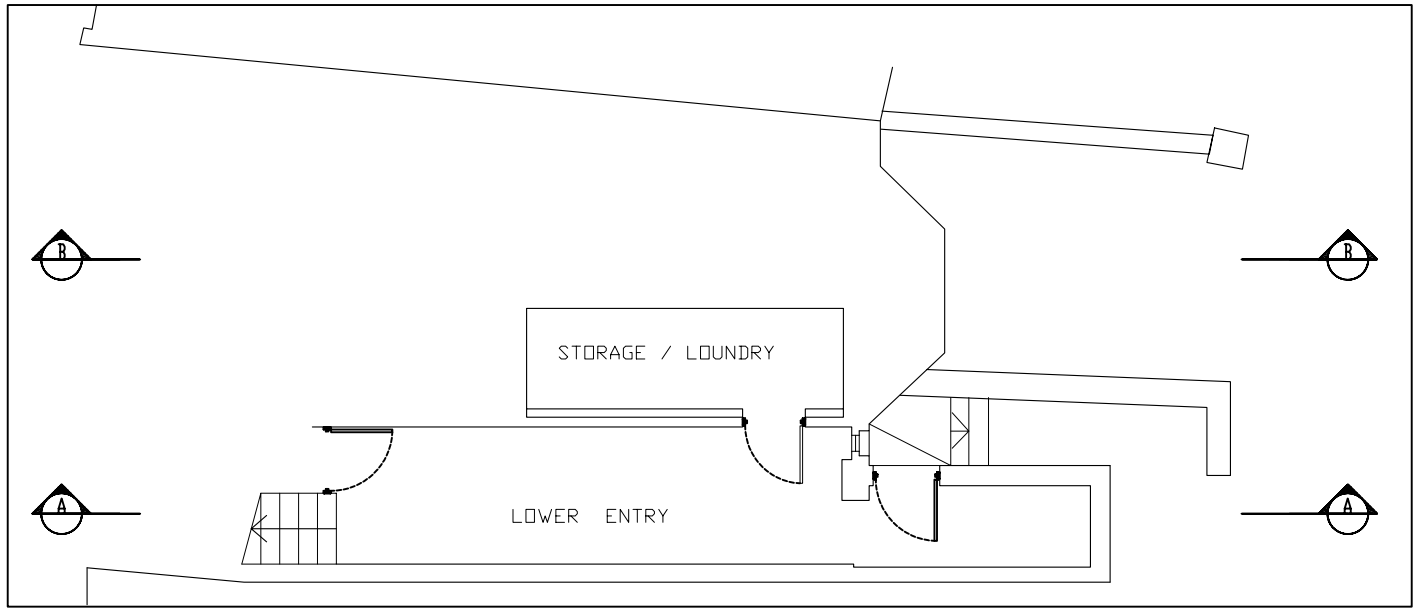

BASEMENT SCALE 1:100

DATE				
DATE				
DATE				
DRAWING TITLE		PROJECT	LYN/35	REVISION / ISSUE
		DATE	25.07.07	FORMAT A 2
EXISTING LAYOUTS		SCALE	1: 100	No 2/3
		DESIGNED BY	JACK BABAK Mac Eng	SITE ADDRESS
		35 LYNCROFT GARDENS NW6 1LB		
		56A CREWYS ROAD LONDON NW2 2AD		
		PHONE 0845 602 2207 FAX 0208 458 6461		
		MOBILE 07856 956 957		
		WWW.SOLTD.CO.UK		

ELEVATIONS