




EXISTING CROSS SECTION  
A-A scale 1:100

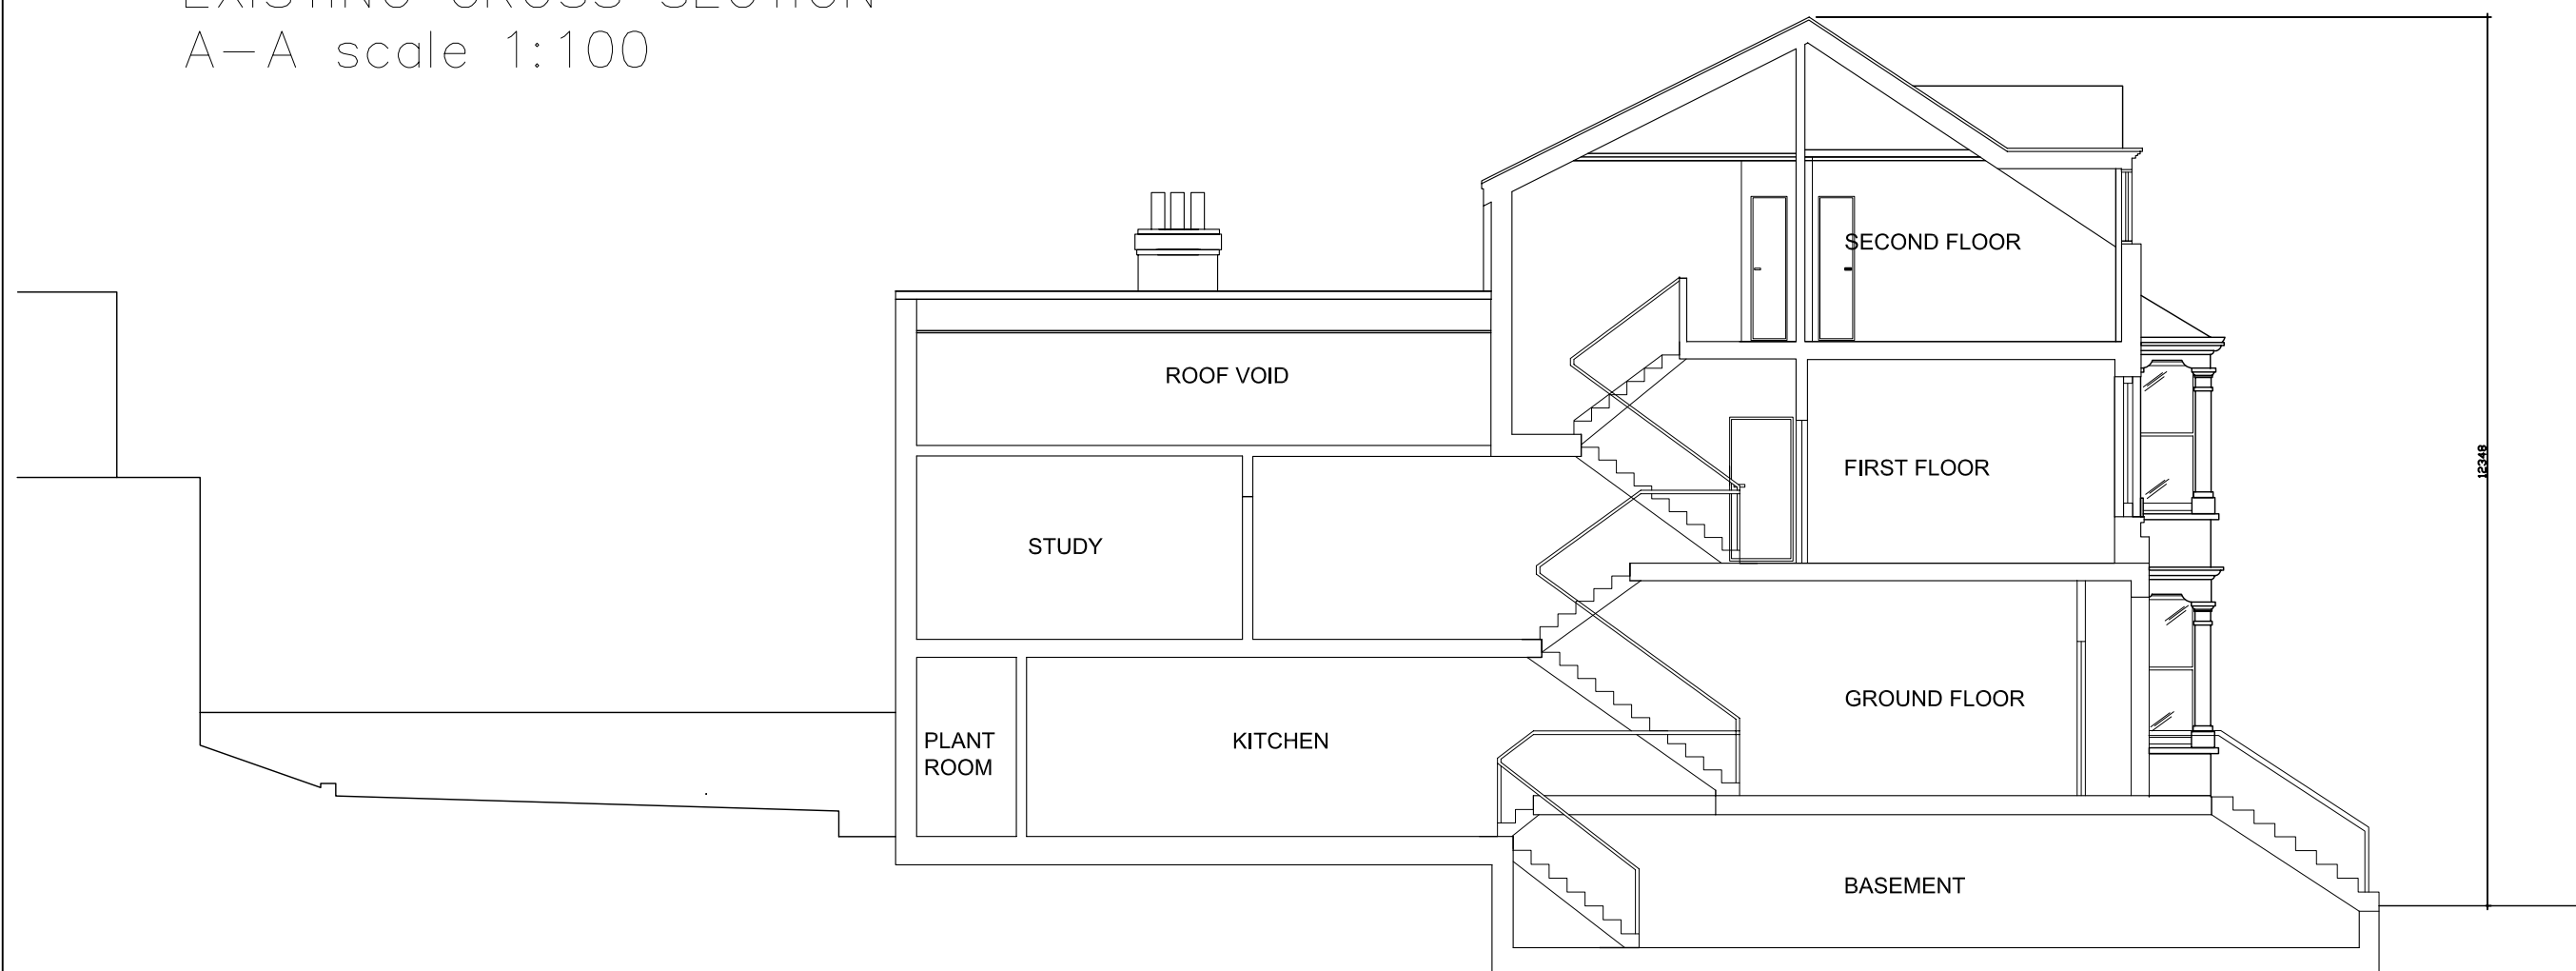

EXISTING CROSS SECTION  
B-B scale 1:100

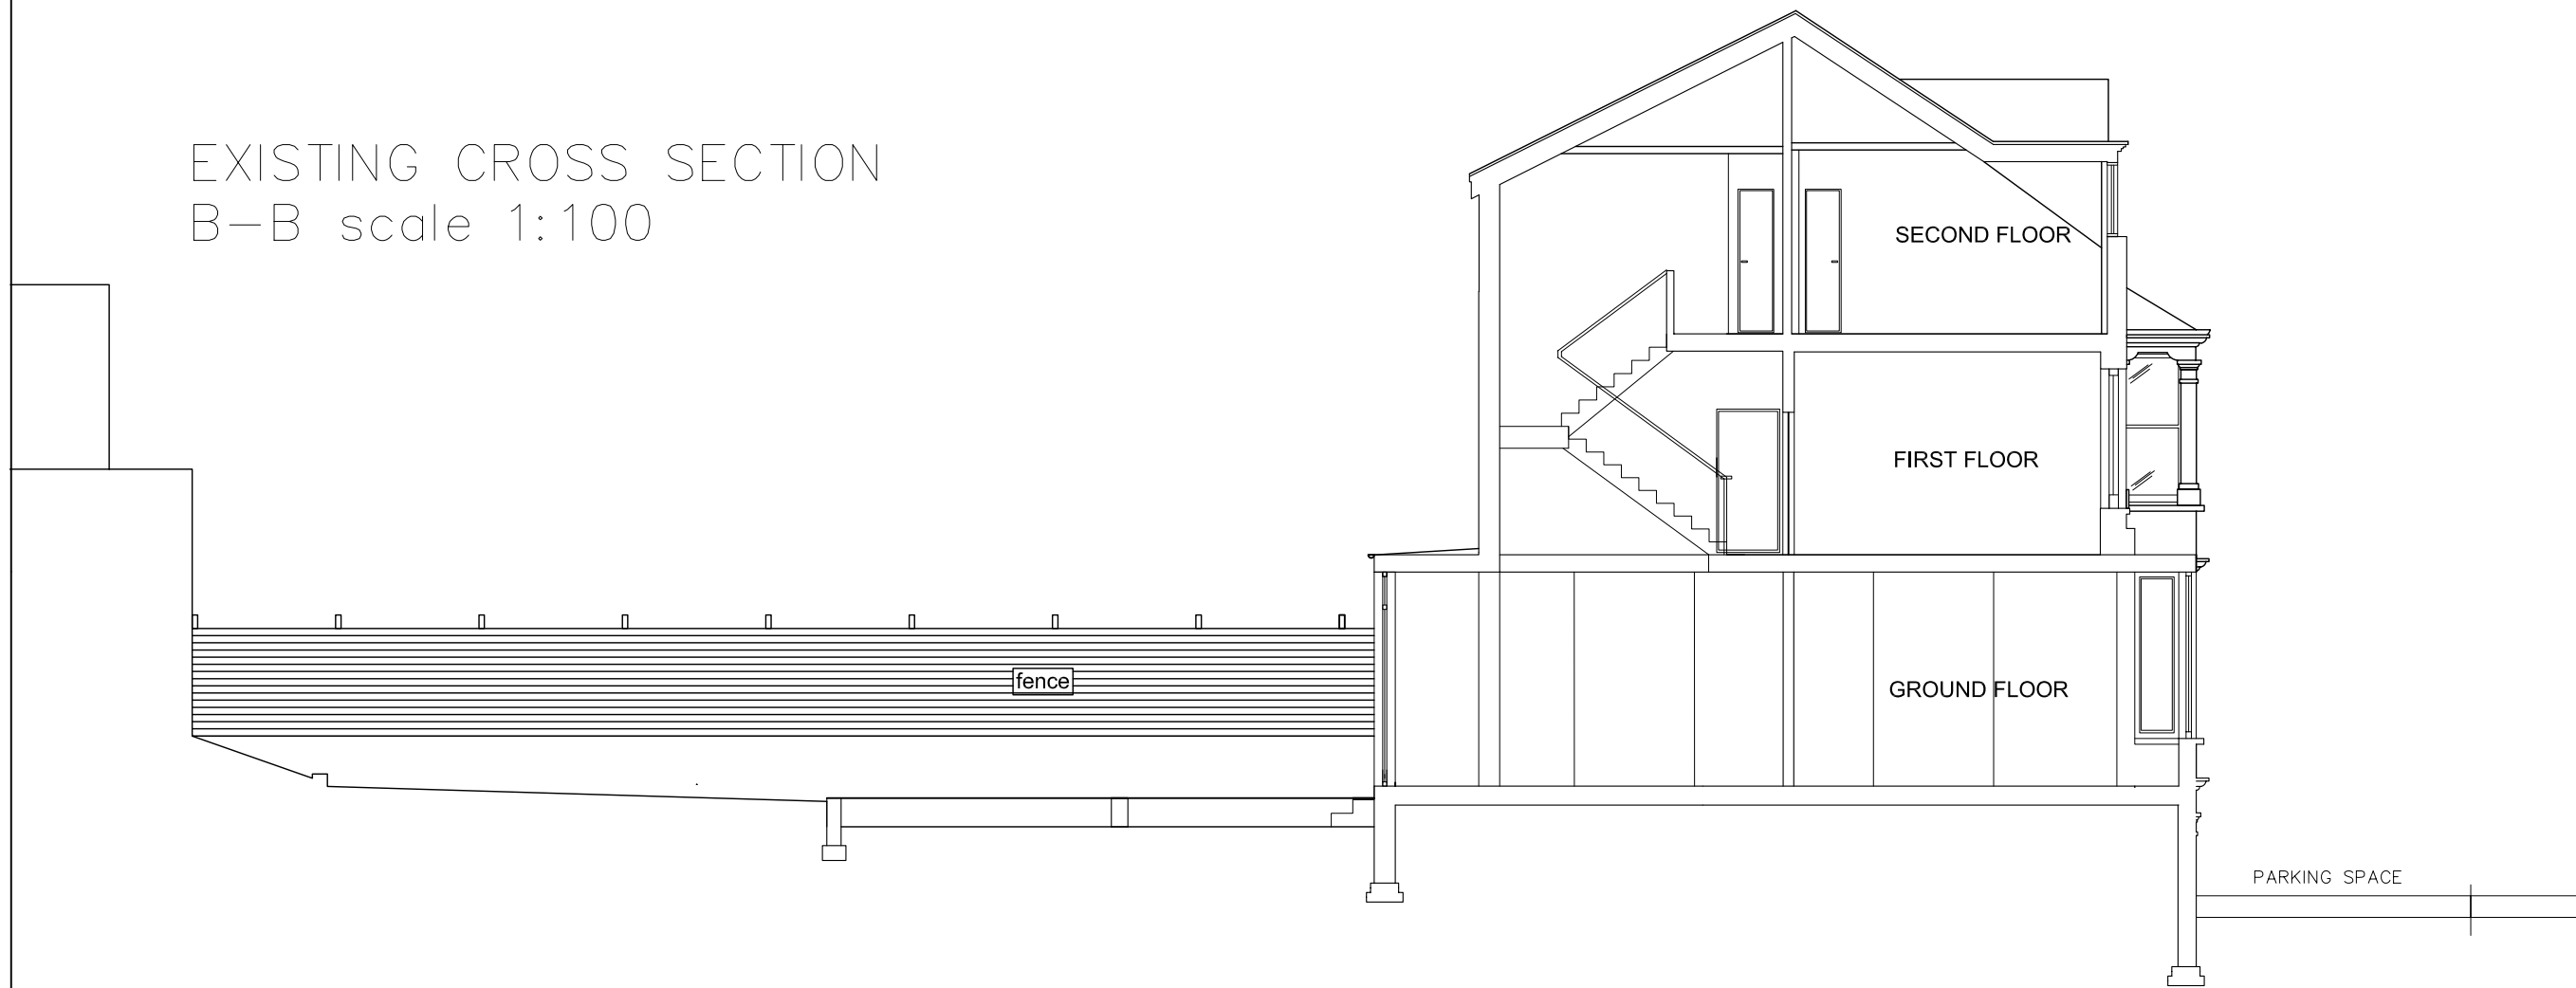

PROPOSED CROSS SECTION  
A-A scale 1:100

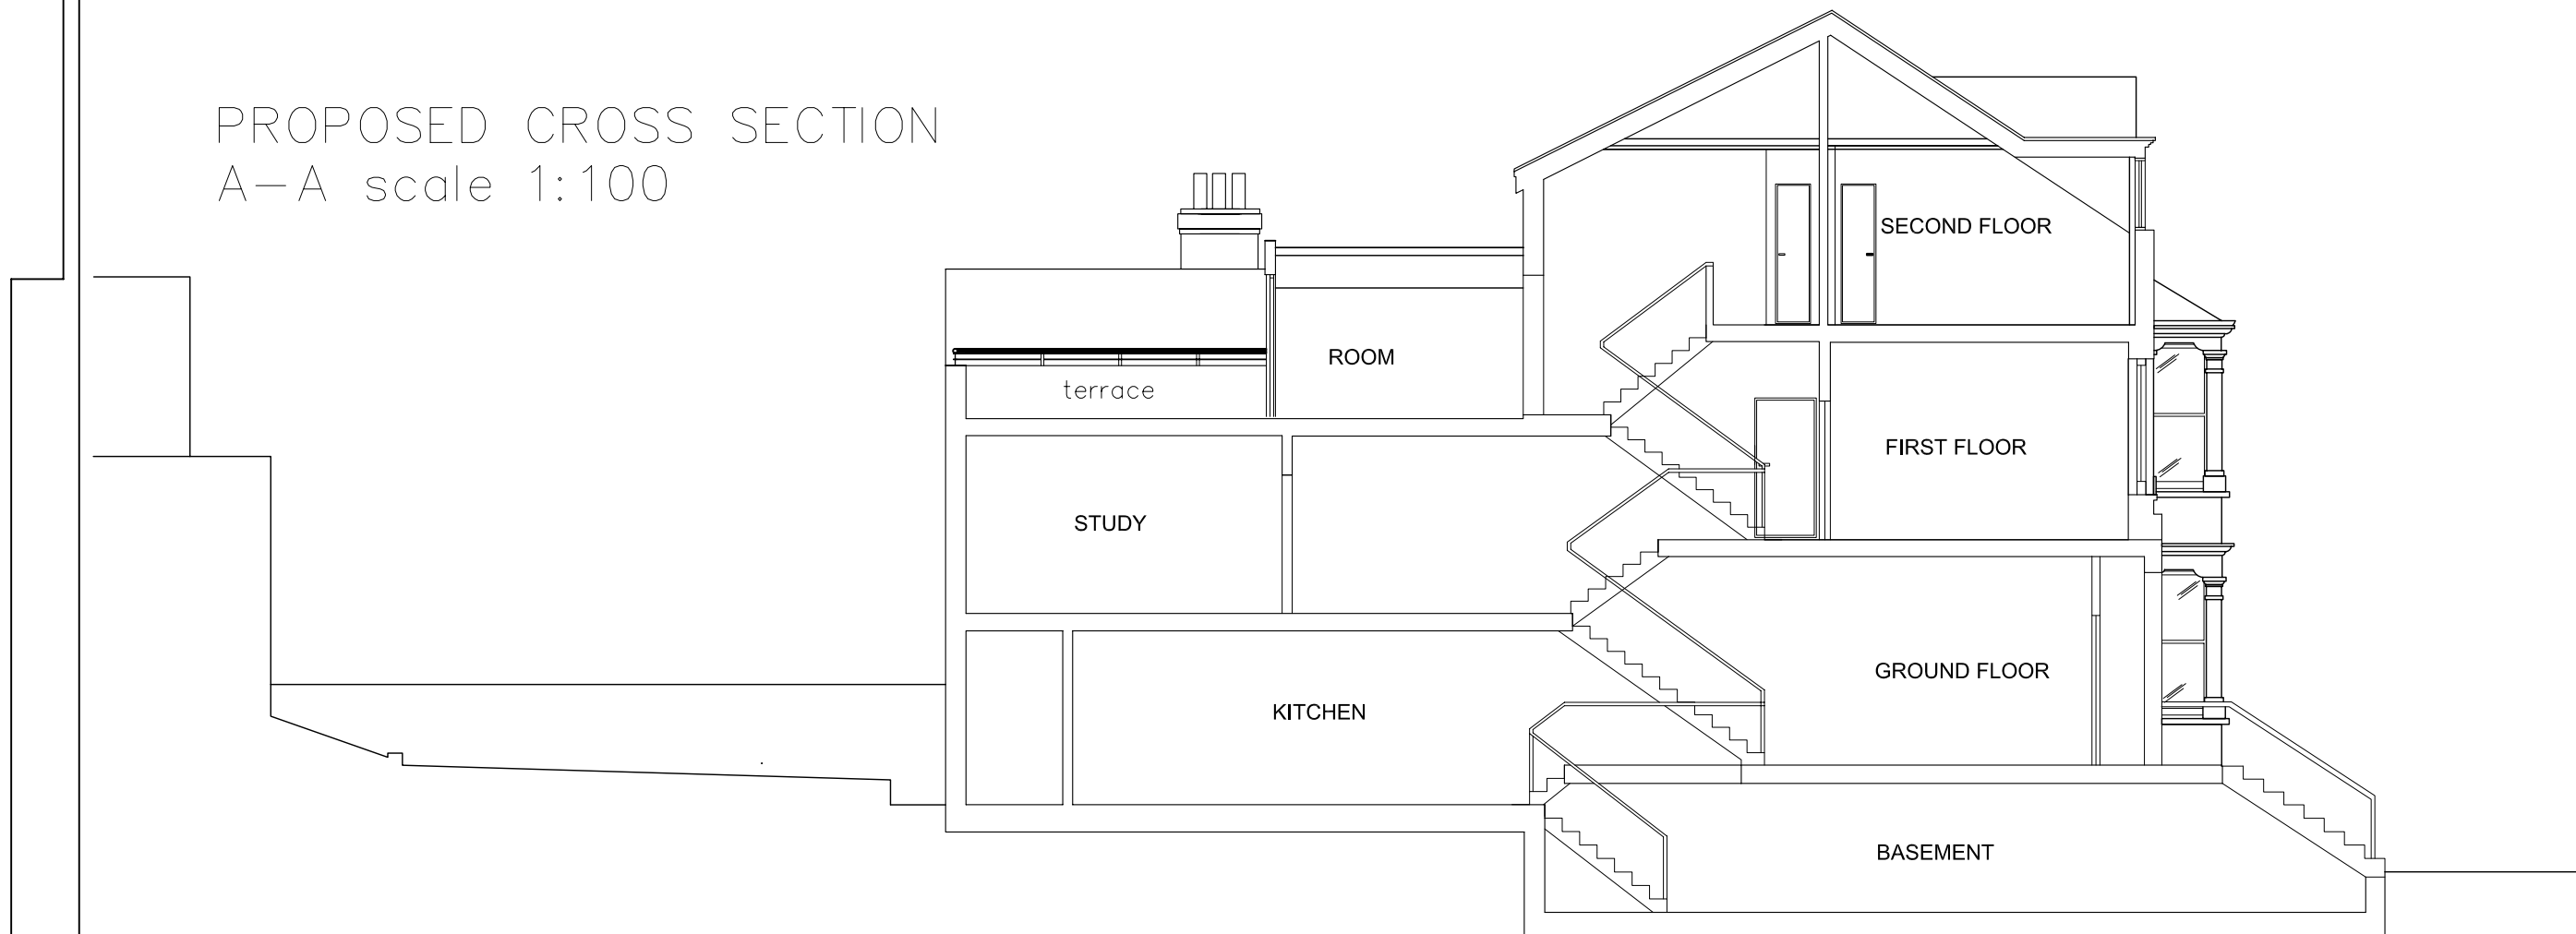

DATE					
DATE					
DATE					
REVISION / ISSUE					
DRAWING TITLE		PROJECT	LYN	FORMAT	
DATE		DATE	18.04.07	A 2	
SCALE		SCALE	1: 100	No 3	
DESIGNED BY		SITE ADDRESS			
JACK BROWN Eng		35 LYNCROFT GARDENS NW6 1LB			
ALEXANDER SEMA Eng		56A CREWYS ROAD LONDON NW2 2AD			
		PHONE 0845 602 2207 FAX 0208 458 6481			
		MOBILE 07856 956 957 WWW.SIOLTD.CO.UK			