



PROPOSED ATM INSTALLATION FOR BANK MACHINE

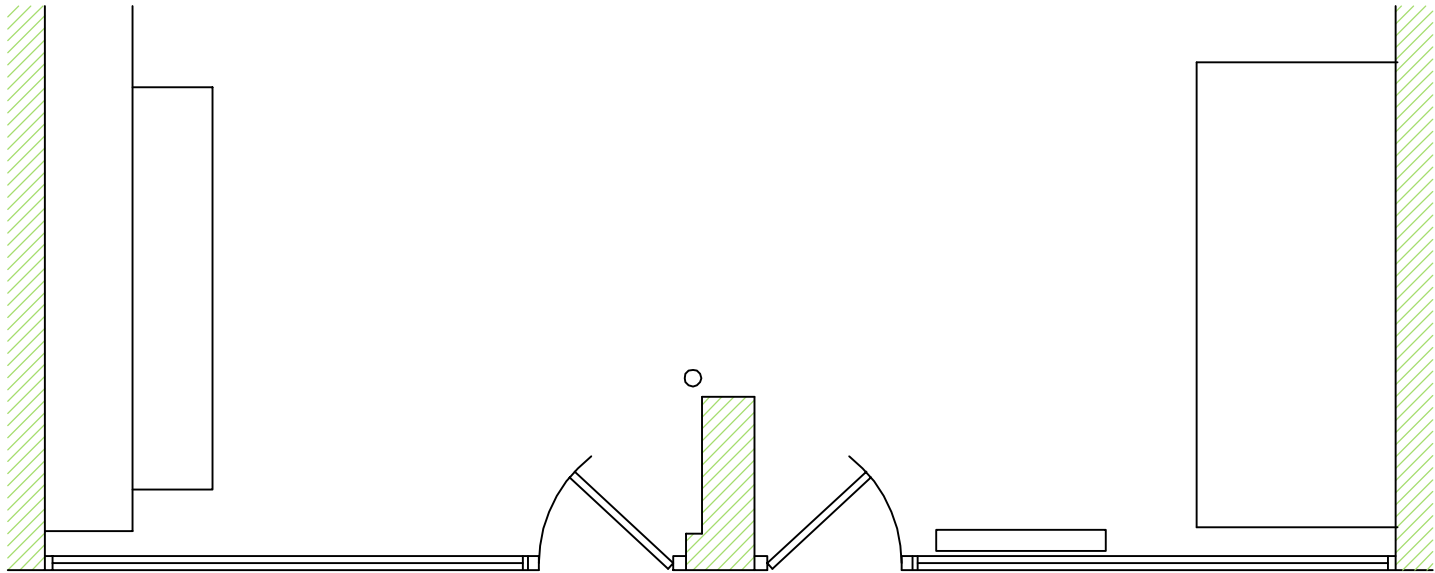

EXISTING PLAN

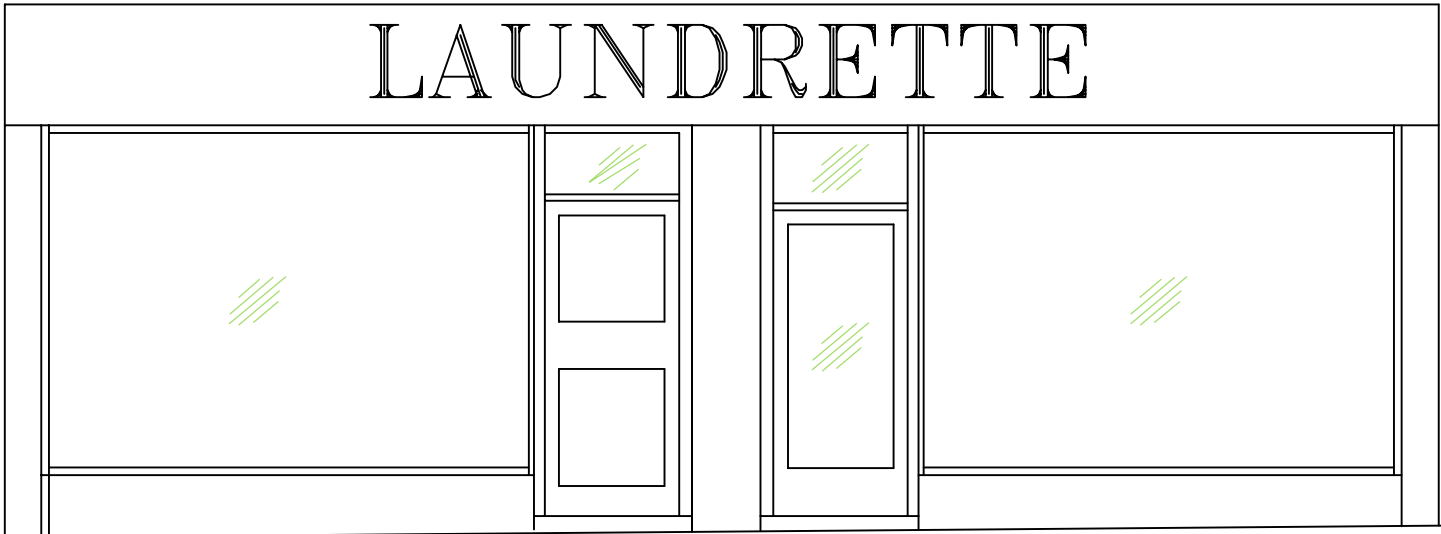

EXISTING ELEVATION

NOTES:
FLOOR TYPE: CERAMIC TILES ON SUSPENDED CONCRETE.

REVISIONS				TITLE INSTALLATION OF AN AUTOMATED TELLER MACHINE (ATM)					
REV	DESCRIPTION	DATE	NAME	CLIENT <div>bankmachine</div>					
				SITE ADDRESS CAMURE LTD, 86-88 CLEVELAND ST, LONDON, W1T 6NJ					REV
DO NOT SCALE EXCEPT FOR PLANNING AND BUILDING REGULATION PURPOSES				DRAWN PR	REF/DRG NO. E002693	DATE 20.3.07	SCALE 1:50@A3	SHEET 1	



Complete**Technical**Services Ltd.

ATM**Installation**
Project**Management**