



42 GLENILLA ROAD | 02.11.07 | *1:50 Proposed Side Elevation 1 DM06/PA/202*

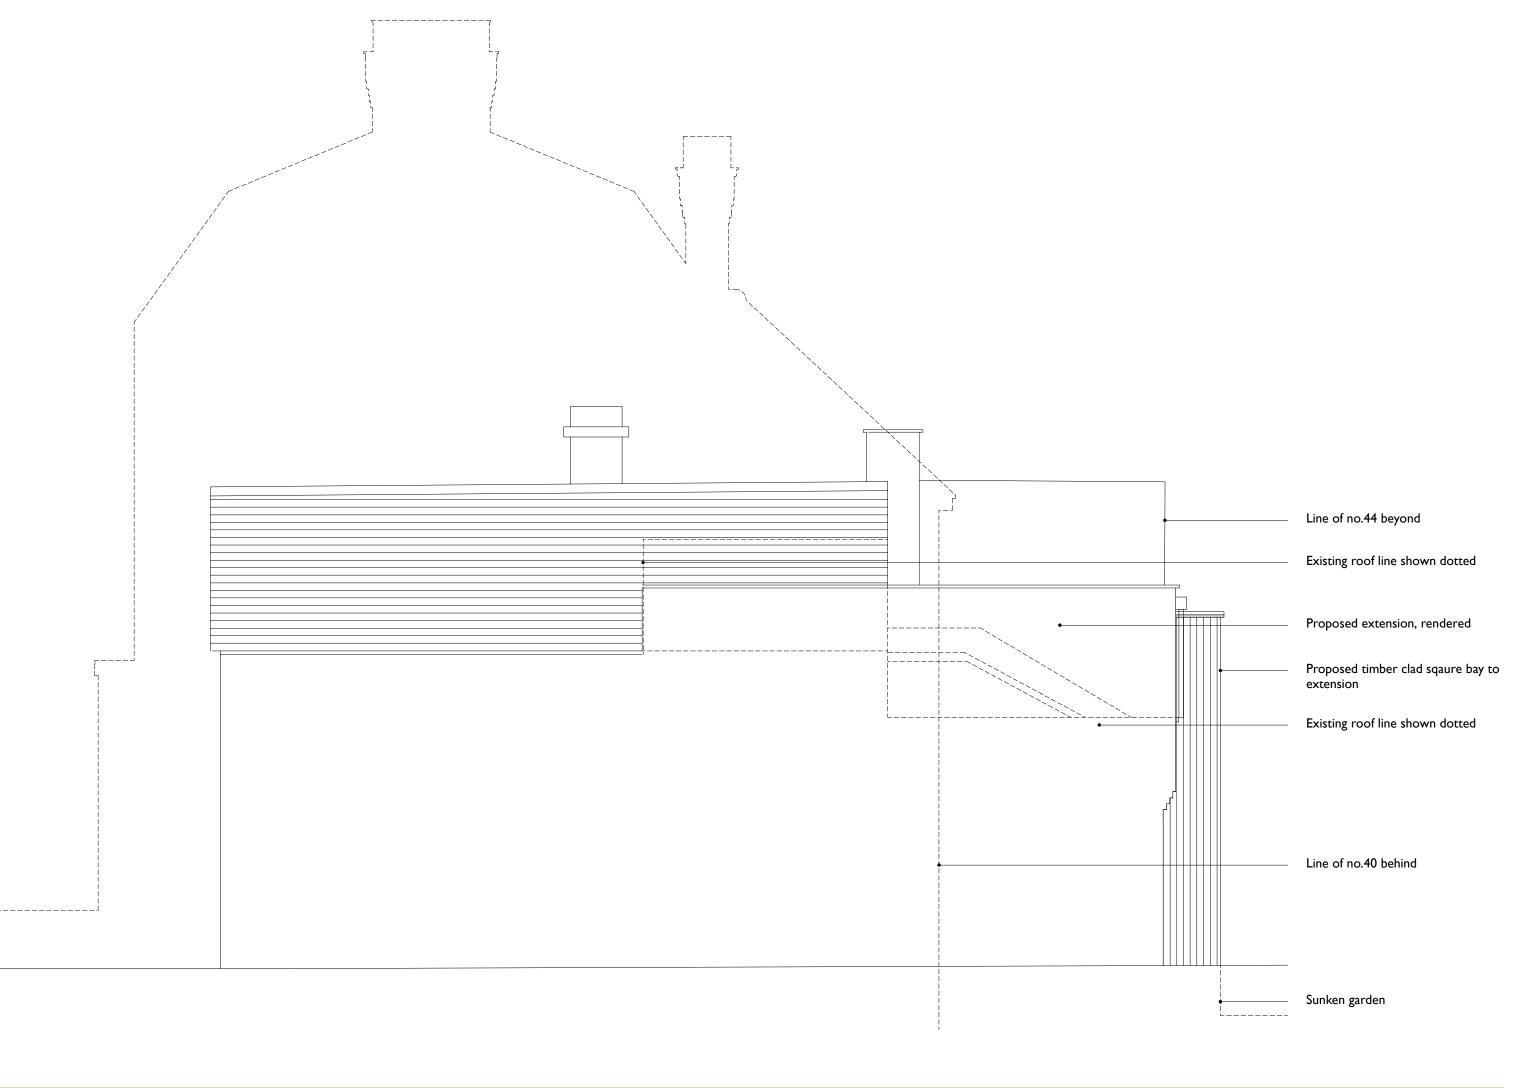


42 GLENILLA ROAD | 02.11.07 | *1:50 Proposed Rear Elevation DM06/PA/203*



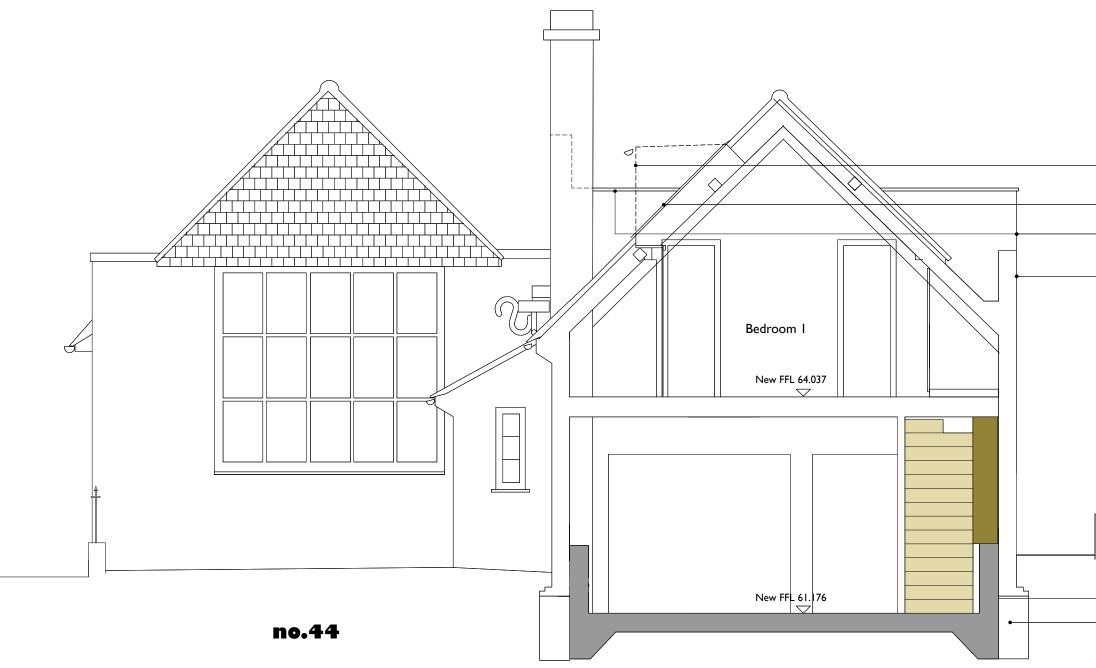


 Existing roof line shown
dotted
 New rooflight in line of roof
 Line of raised parapet beyond
 Existing parapet
no.40
 Retaining wall Underpinning to structural engineers specification

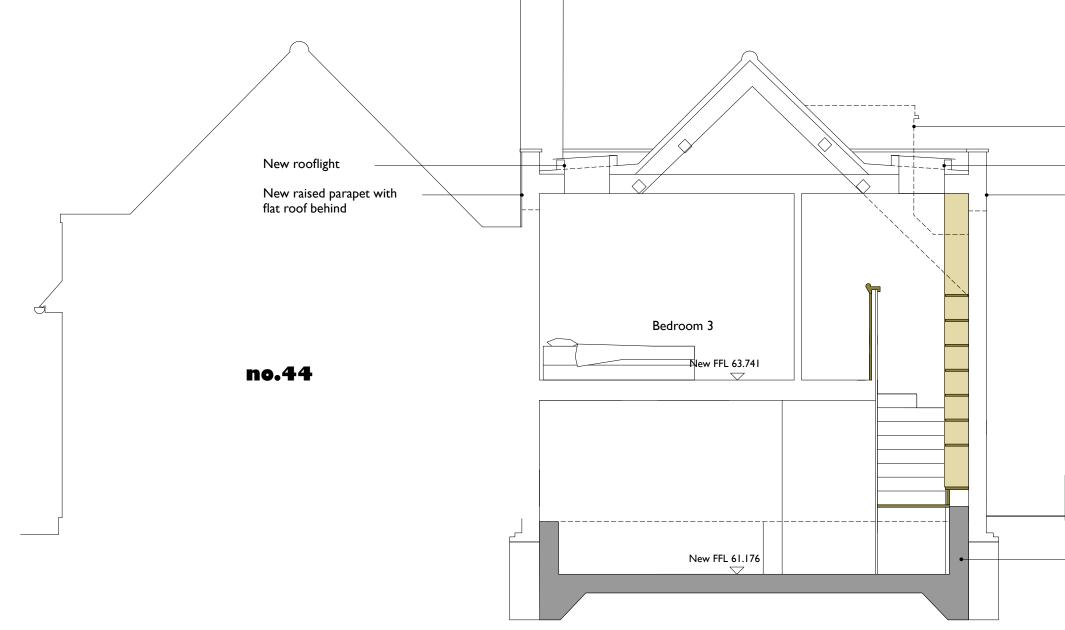

	Existing roof line shown dotted New rooflight New raised parapet with flat roof behind
	no.40

Retaining wall

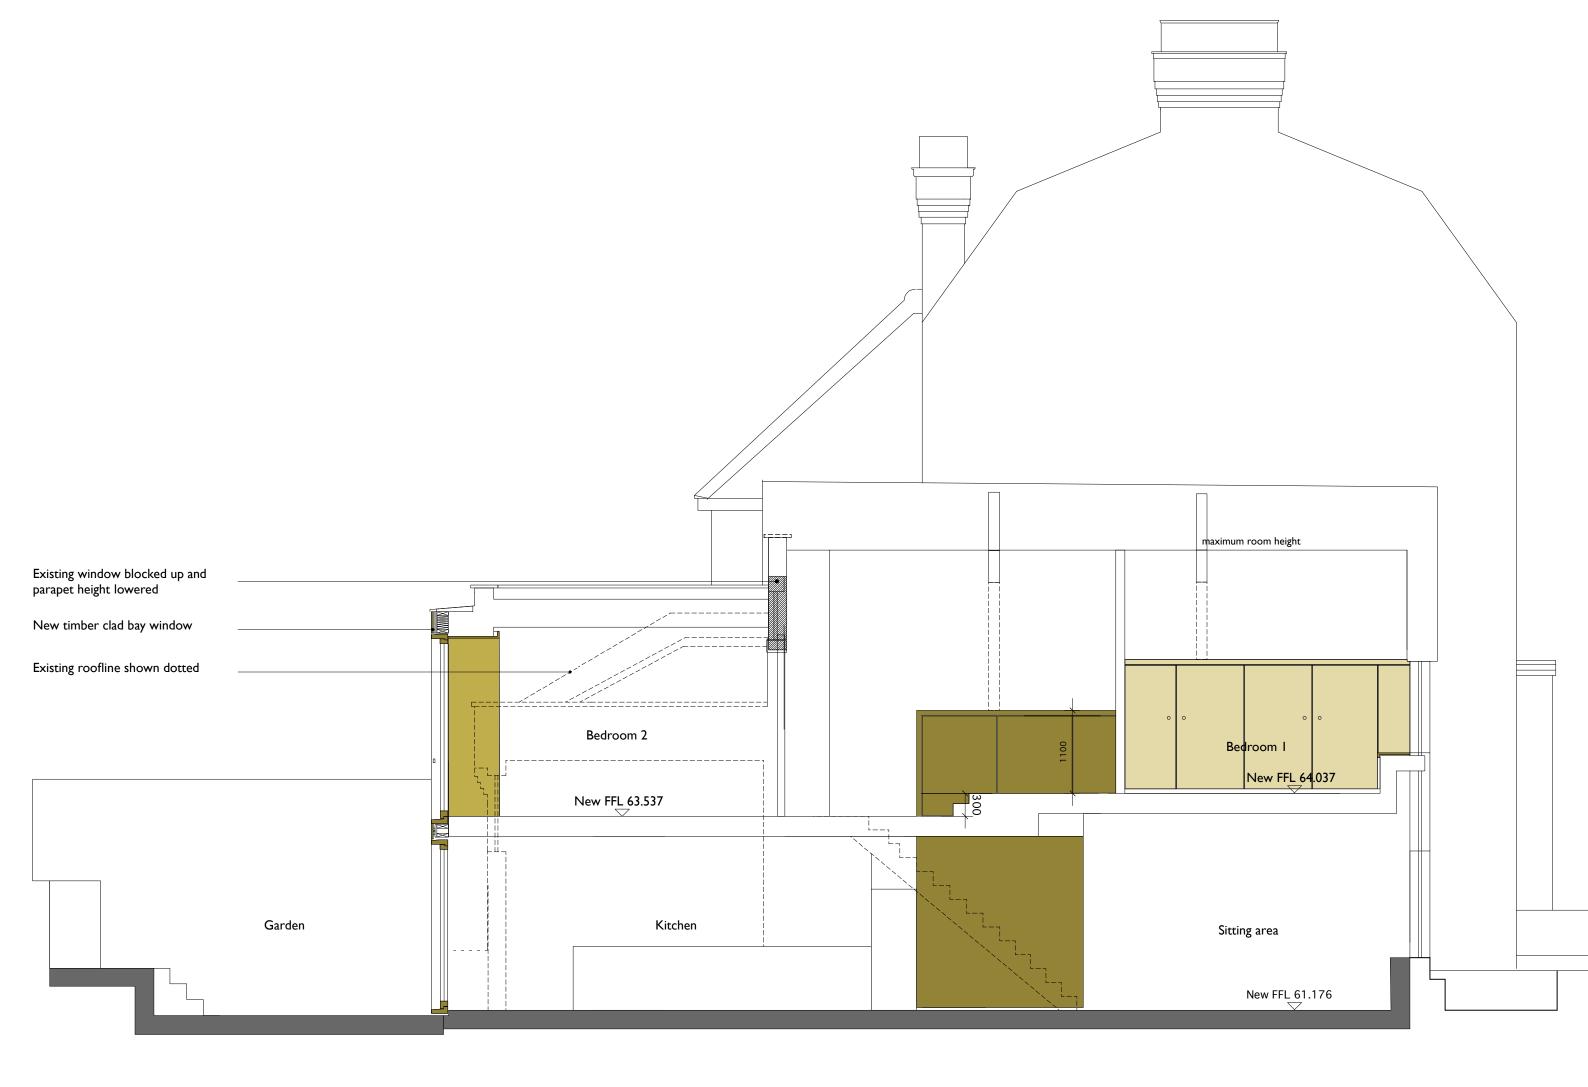

42 GLENILLA ROAD | 02.11.07 | *1:50 Proposed Section C-C* | *DM06/PA/302*

James Gorst Architects Ltd. The House of Detention Clerkenwell Close London ECIR 0AS

> t 020 7336 7140 f 020 7336 7150

info@jamesgorstarchitects.com www.jamesgorstarchitects.com