



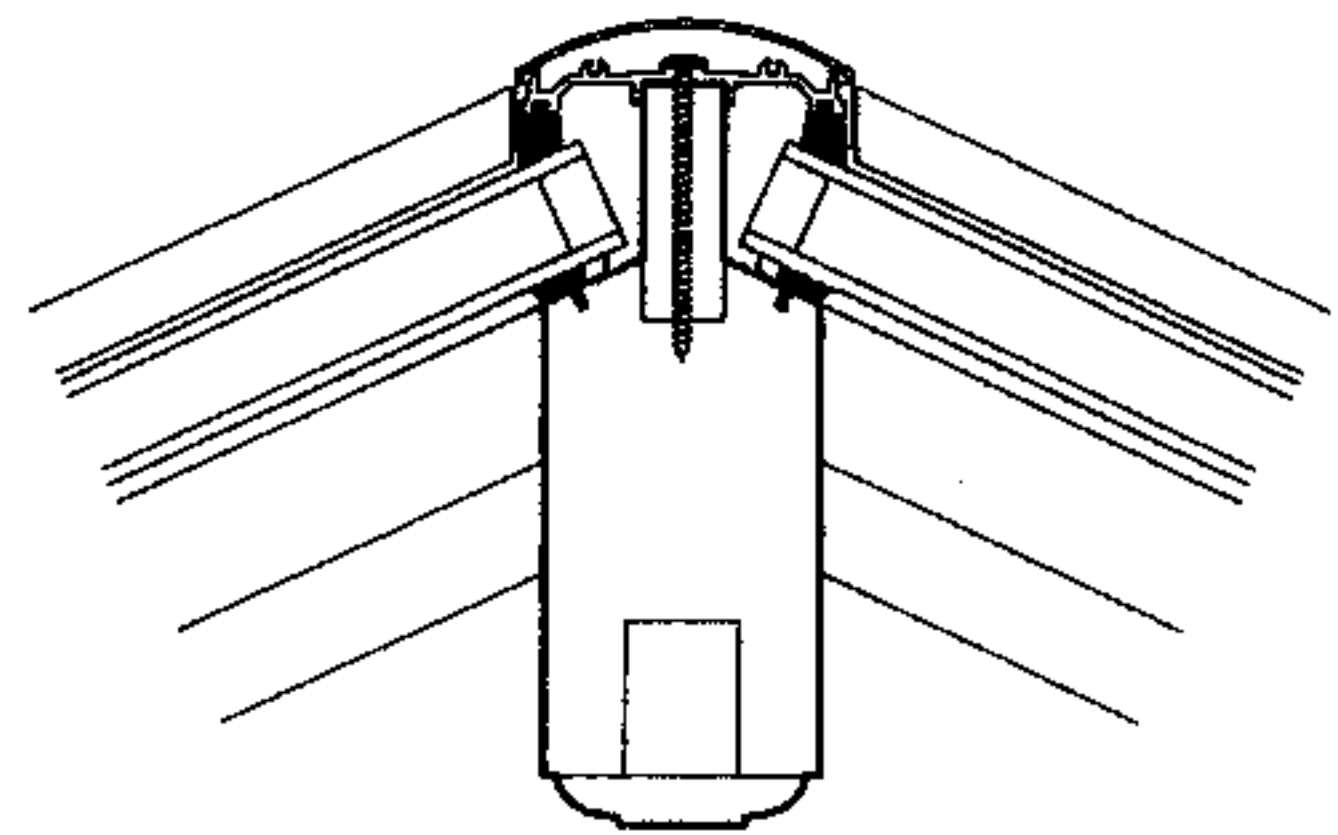

STANDARD ROOF RIDGE DETAILS

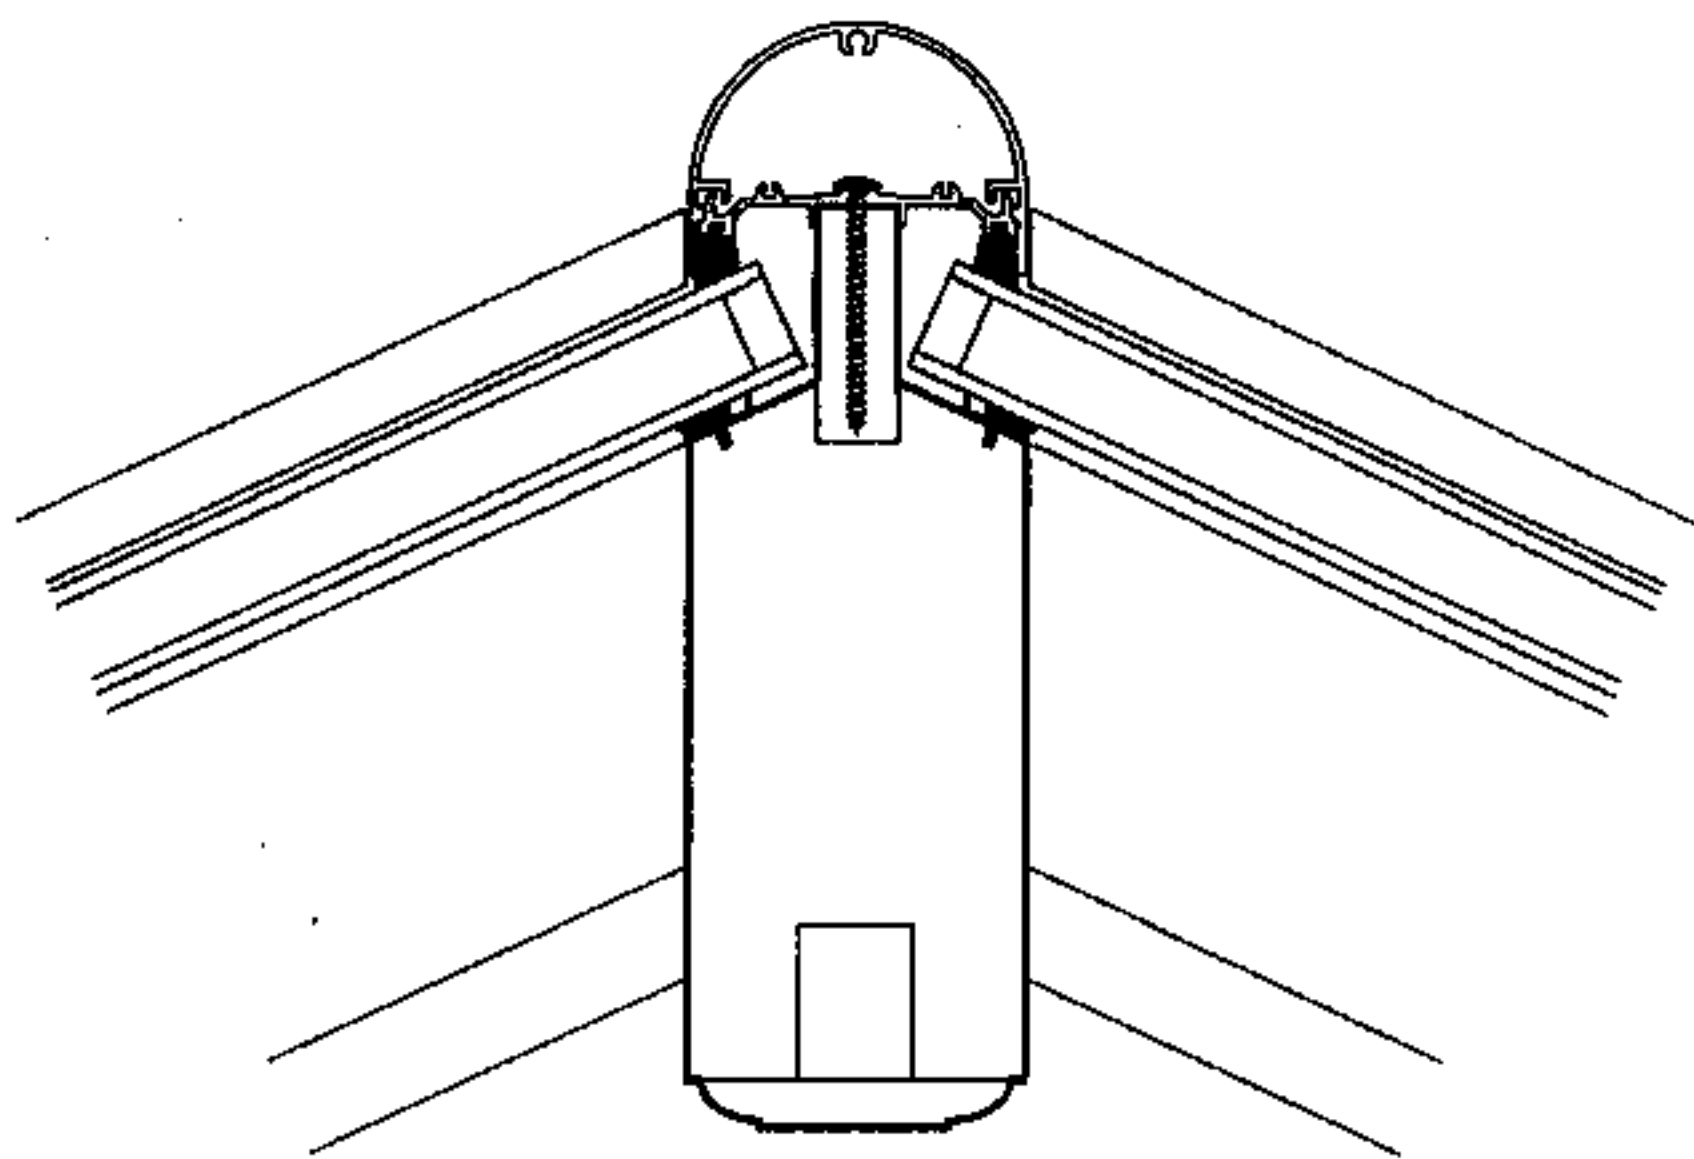

www.marston-and-langer.com

CLIENT

PROJECT

TITLE

SCALE 1:5


DWG BY

DATE

DWG NO A4-21

PROJ NO

© Marston & Langer Limited 2007

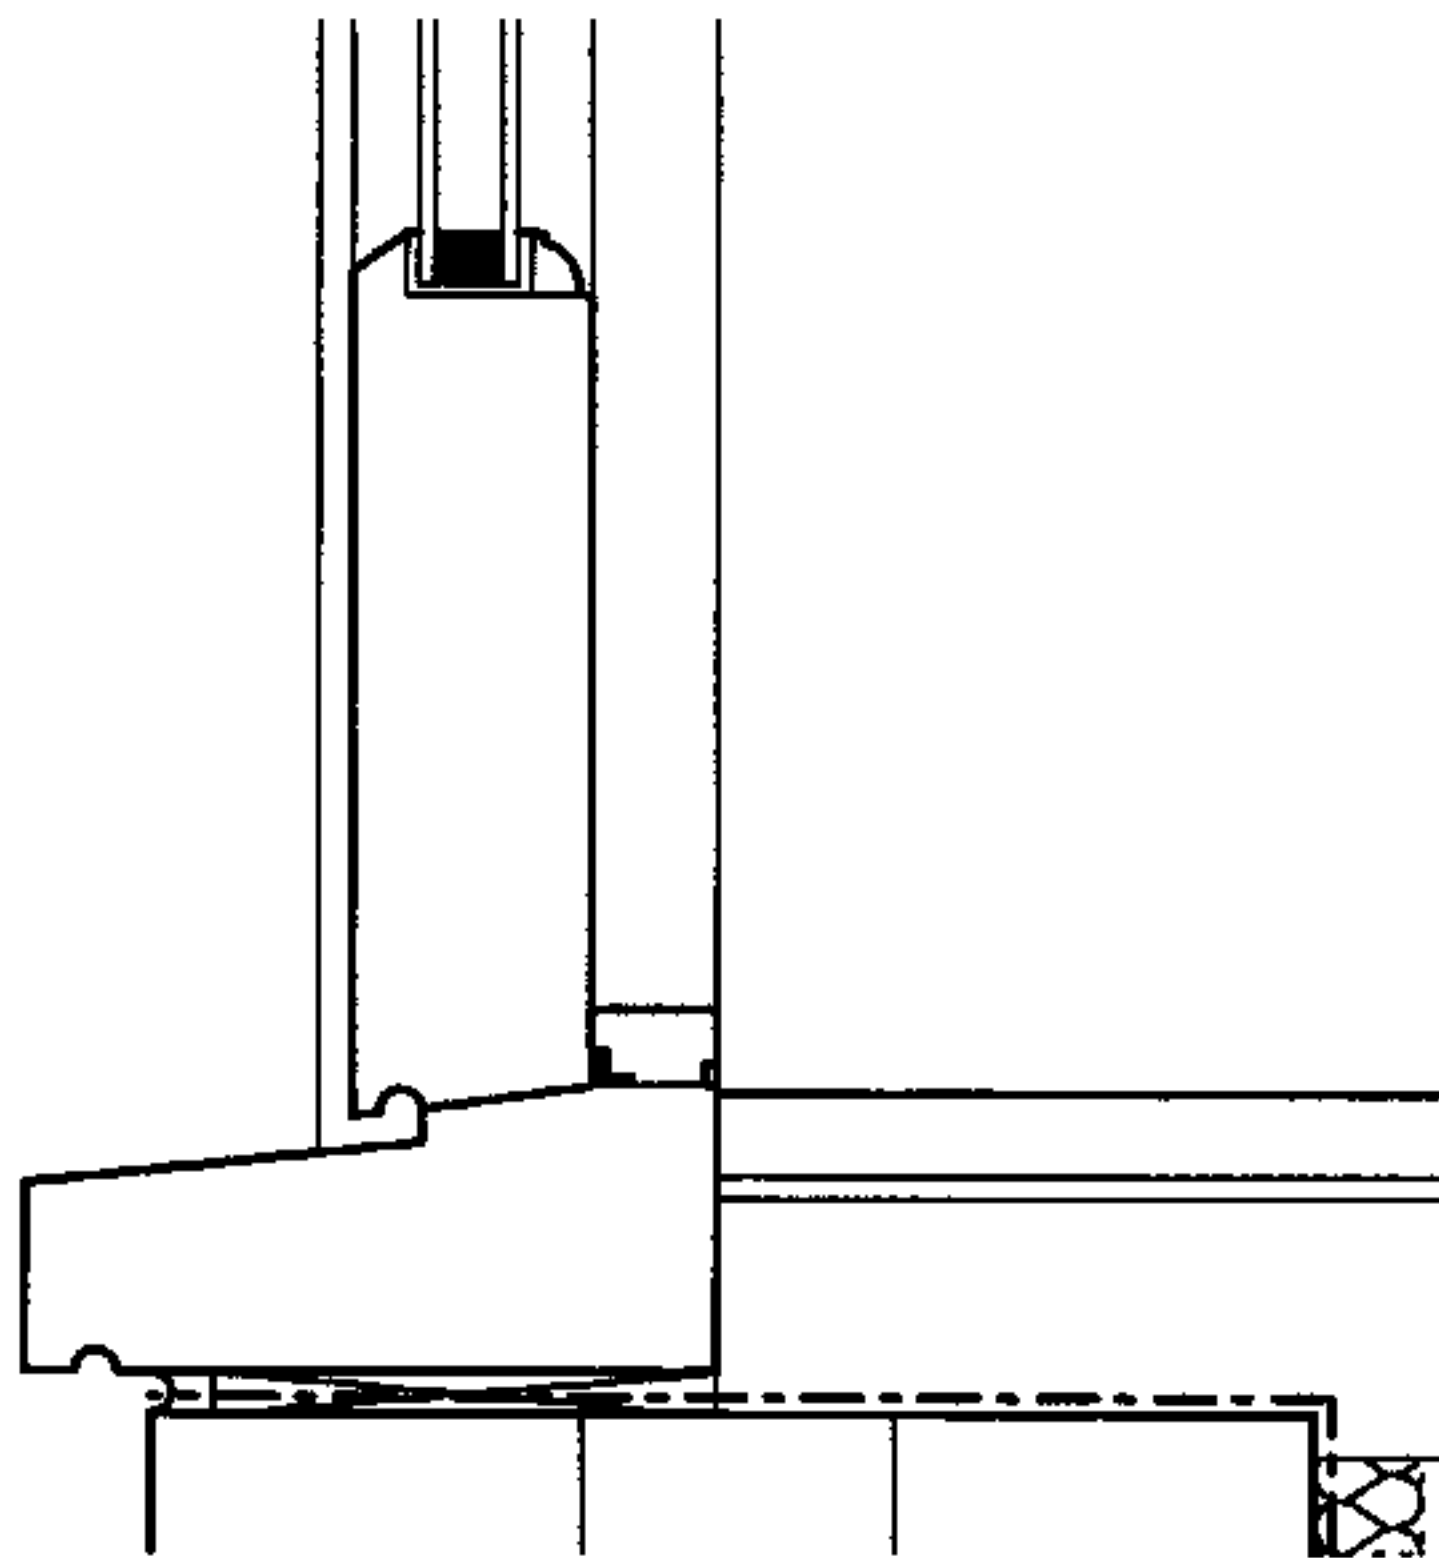

MARSTON & LANGINGER
Limited

PROJECT

TITLE **FULLY GLAZED DOOR,
& THRESHOLD**

SCALE


DWG BY **1:5**

DATE **JPG**

PROJ NO

DWG NO **A4/26**

© 2005 Marston & Langinger Limited

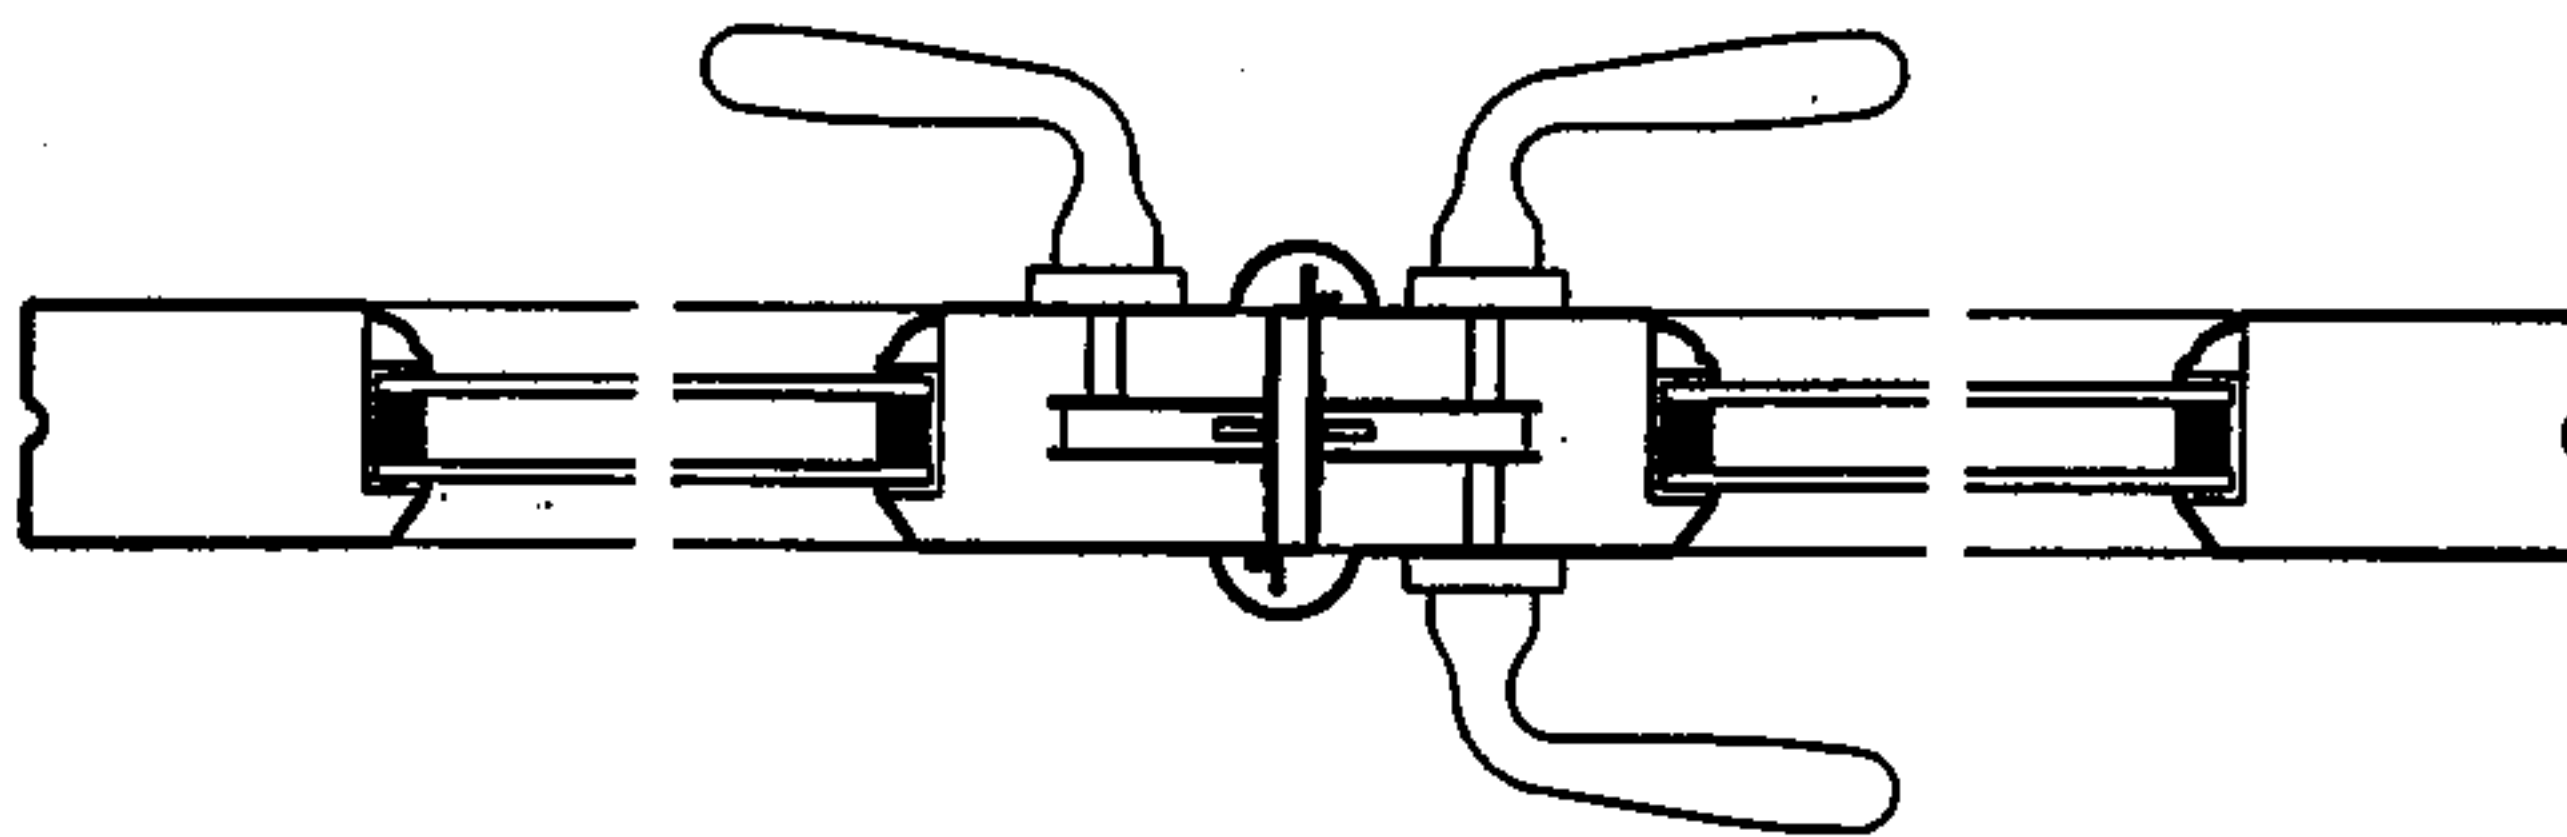

**MARSTON &
LANGINGER**
Limited

PROJECT

TITLE **HORIZONTAL SECTION
OF DOORS**

SCALE **1:5**

DWG BY **JPG**

DATE

PROJ NO

DWG NO **A4/08**

© 2007 Marston & Langinger Limited