



EXISTING

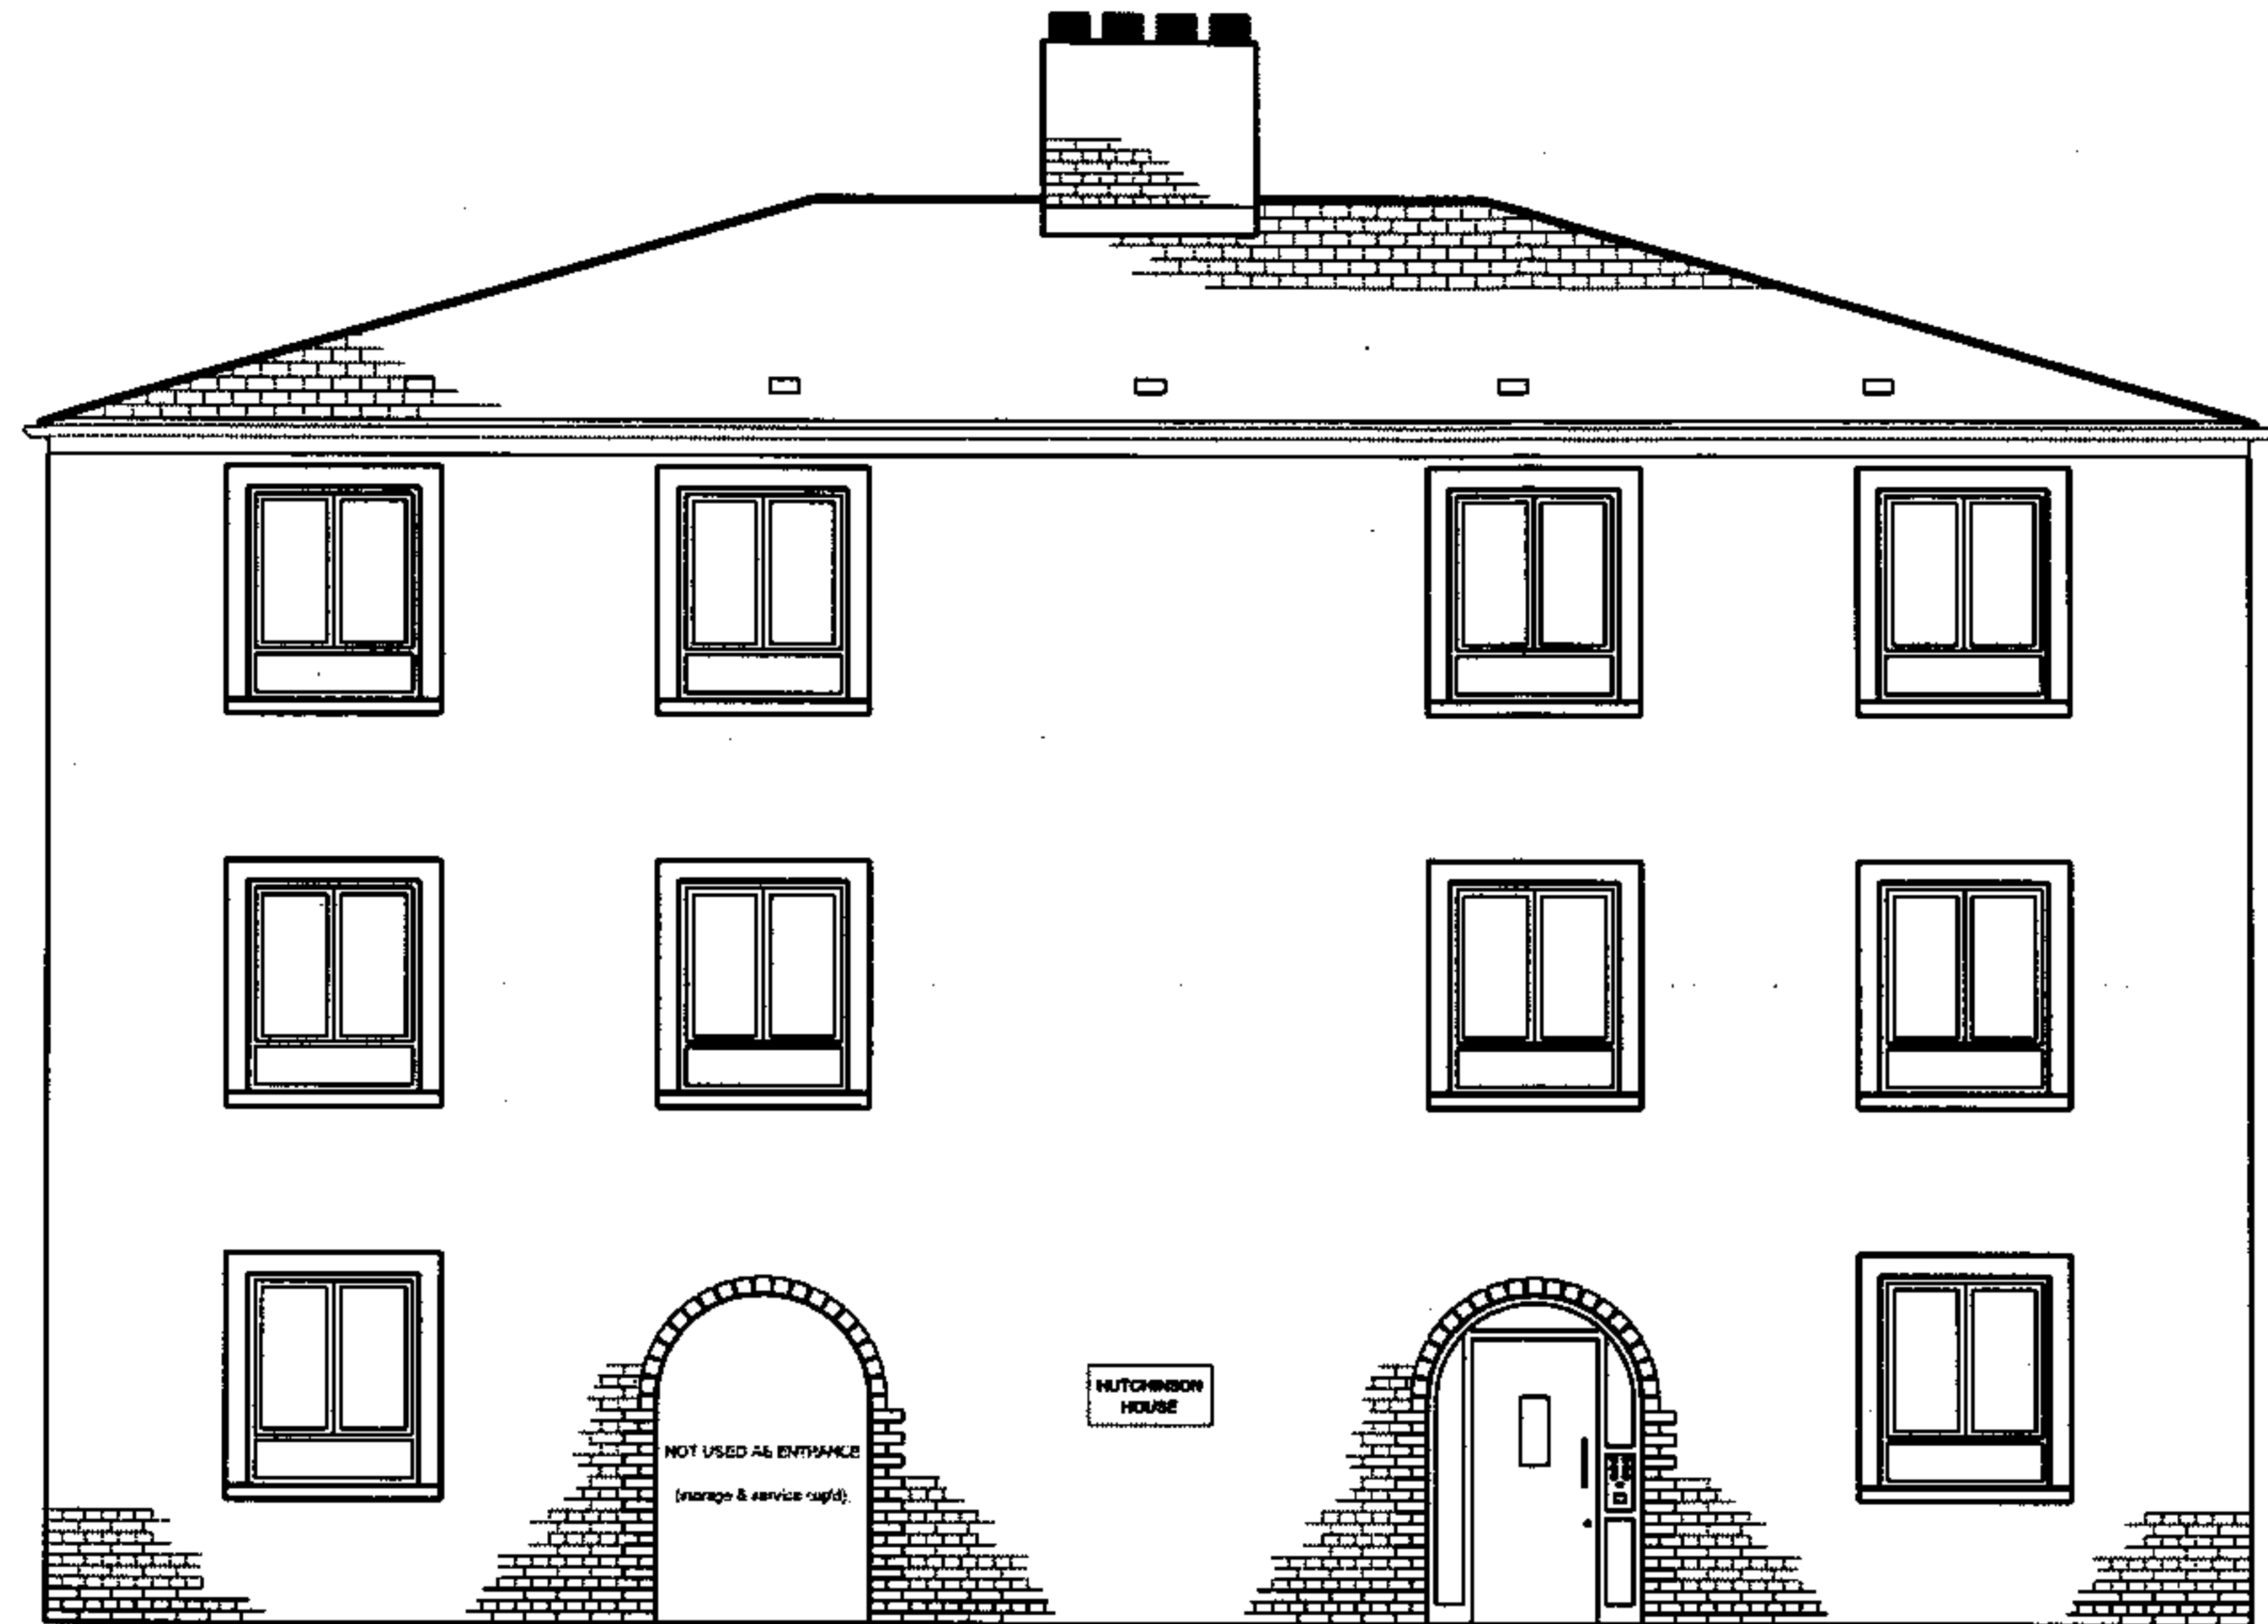

CONTRACTORS TO VERIFY ALL DIMENSIONS ON SITE BEFORE COMMENCING ANY WORKS OR PREPARING SHOP DRAWINGS. ALL WORK MUST COMPLY WITH RELEVANT AUTHORITIES REQUIREMENTS. DIMENSIONS MUST NOT BE SCALED FROM THIS PRINT

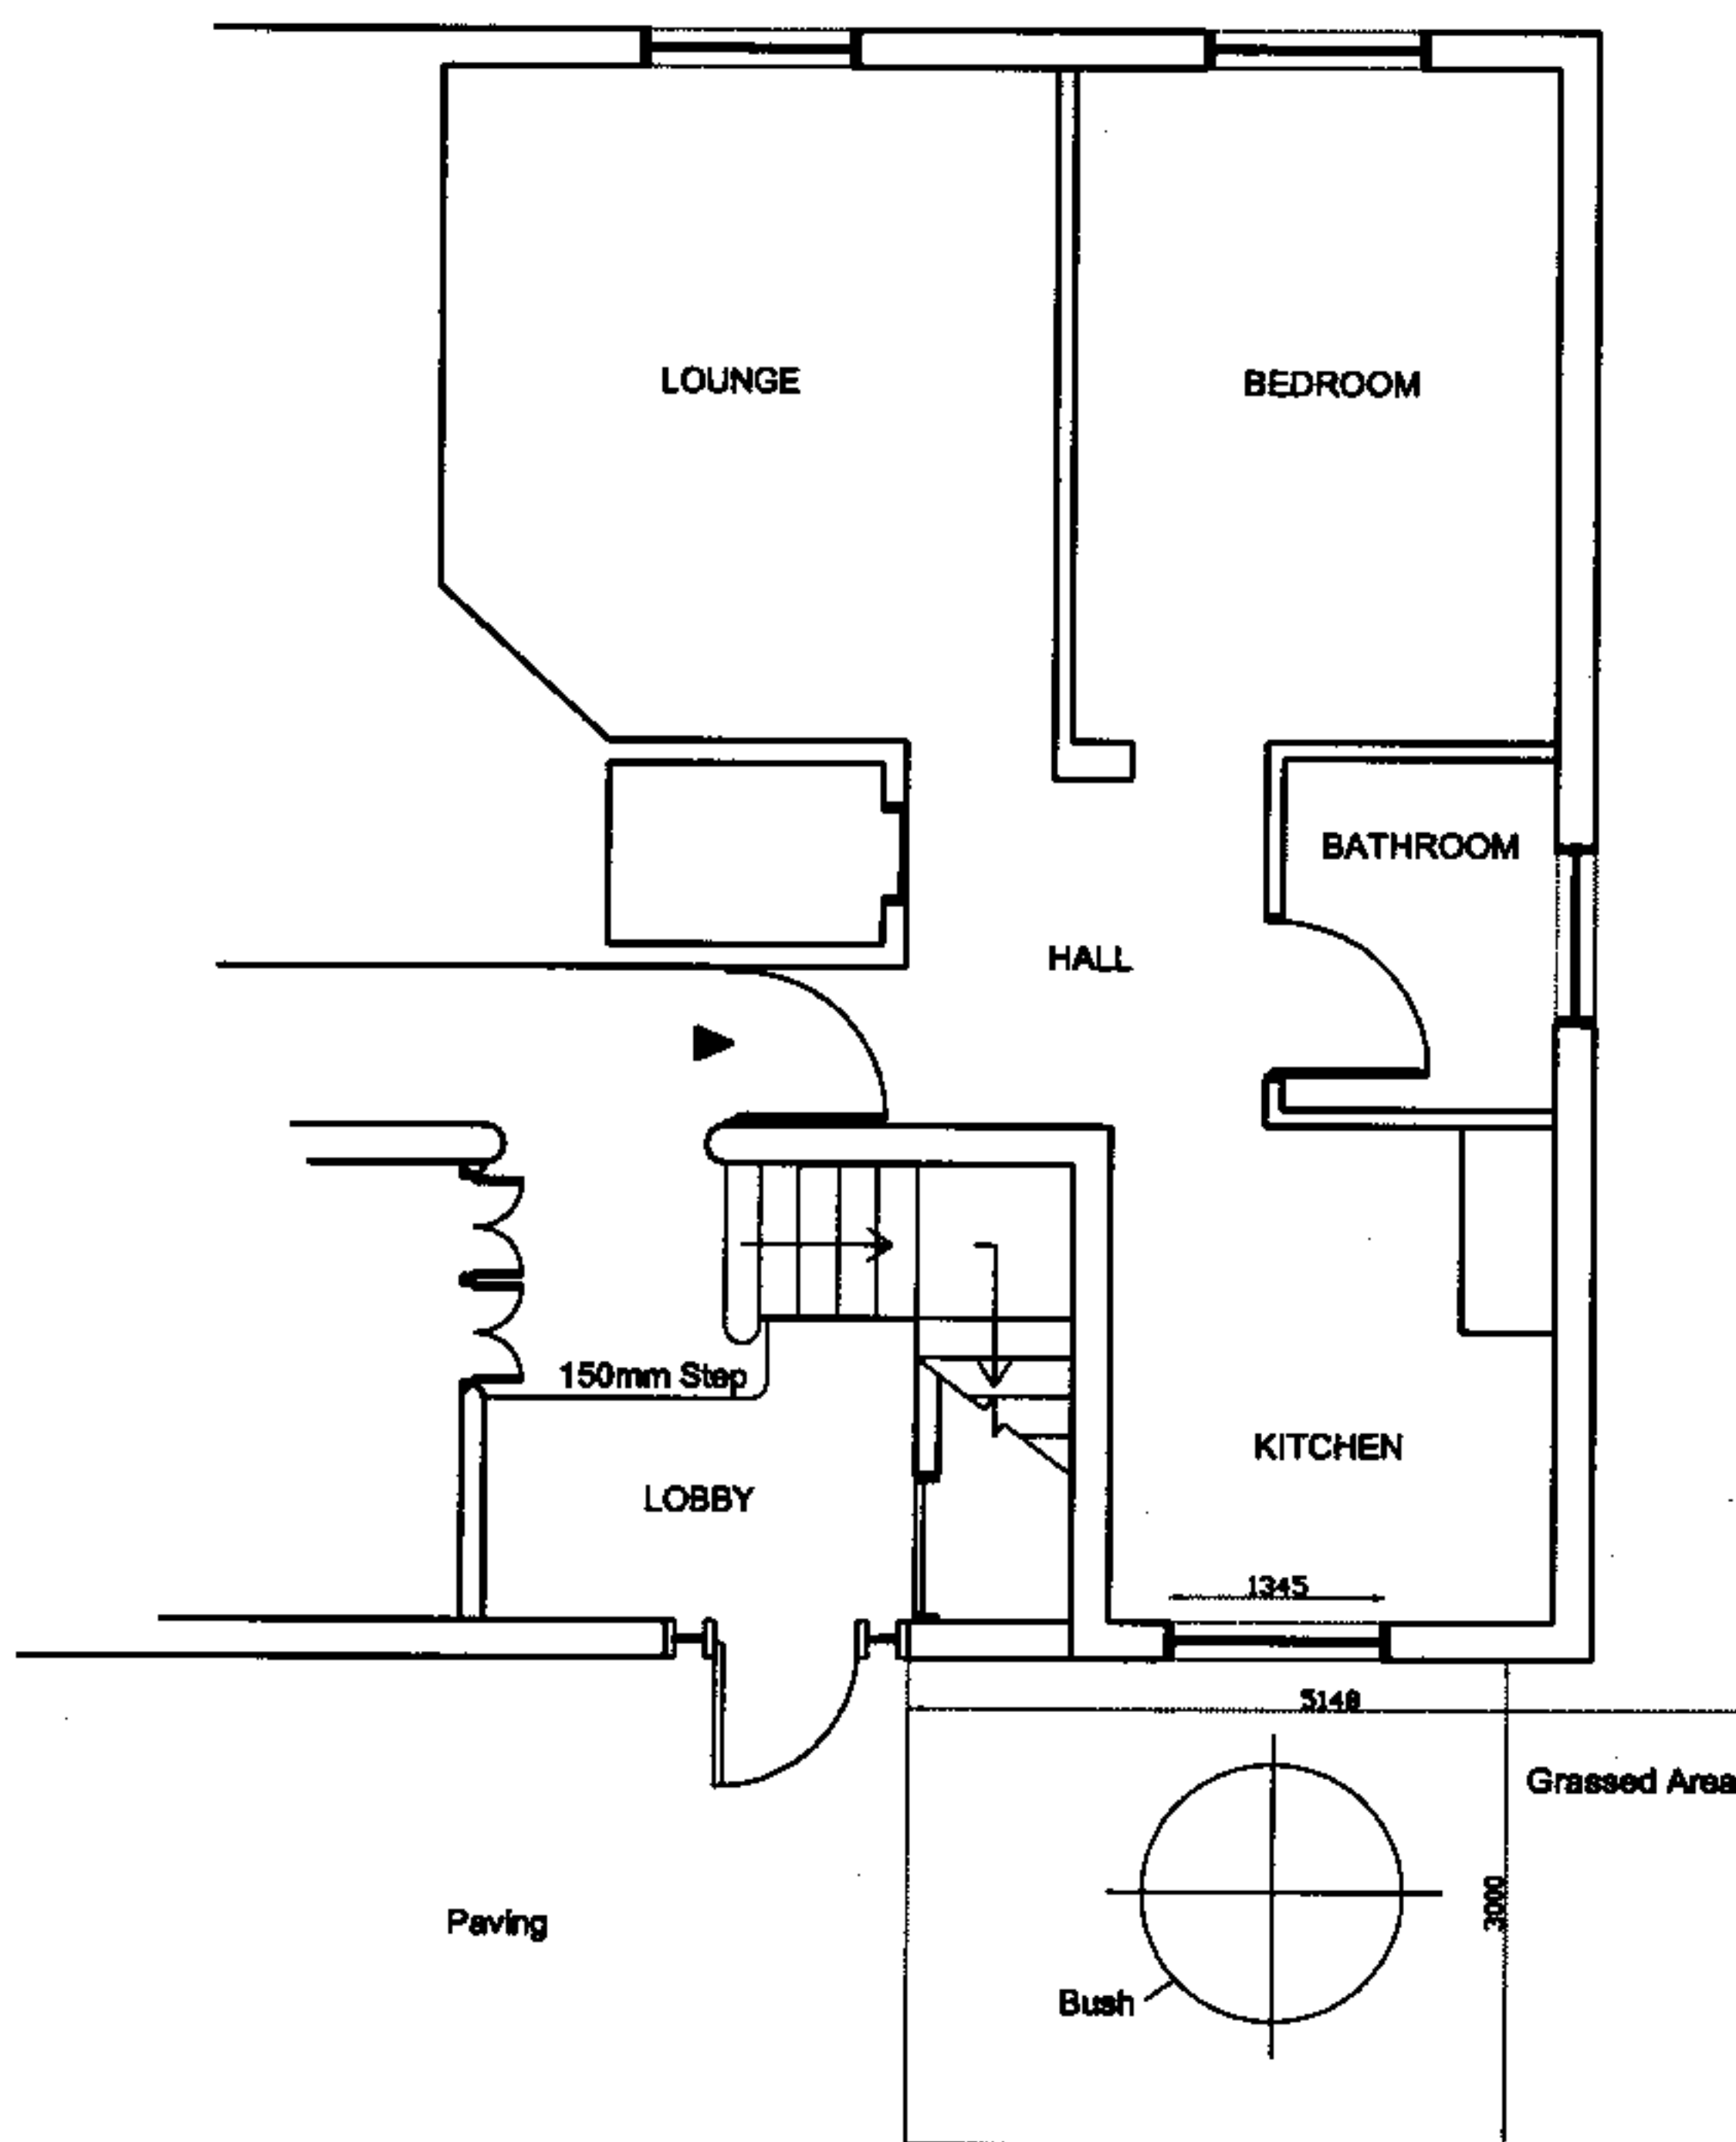

AND ASSOCIATES

Architecture, Building Surveying, Interior Design, Building Defects and Project Co-ordination

RAPIER HOUSE, 40-46 LAMBS CONDUIT STREET
LONDON WC1N 3LJ
TEL: 020 7831 6311 FAX: 020 7831 1826

Client London Borough of Camden

Job 2 Hutchinson House, Adelaide Road,
Camden, London, NW3 3PU.

Drawing Introduction of new Automated entrances.

Scale	Date	Drawn	Checked
1/100@A3	19.10.07	NRG	

Drawing No.
07165/00