



BUILDING DOCTORS.co.uk
THE COMPLETE HOME HEALTH SERVICE

96 Farringdon Road Address

London, EC1R 3EA

0845 0600 040 Tel ephone

Revision Notes

497 - Quickswood

Mrs. H. Kasnakidis

33 Quickswood

London

NW3 3SG

Camden

Project

Client

Address

Council


EP01A No. & Re

Level 1 Floor Plan Nar

A Sta

1:50 @A3 Sca

KP / 23.07.2007 Rev. Da

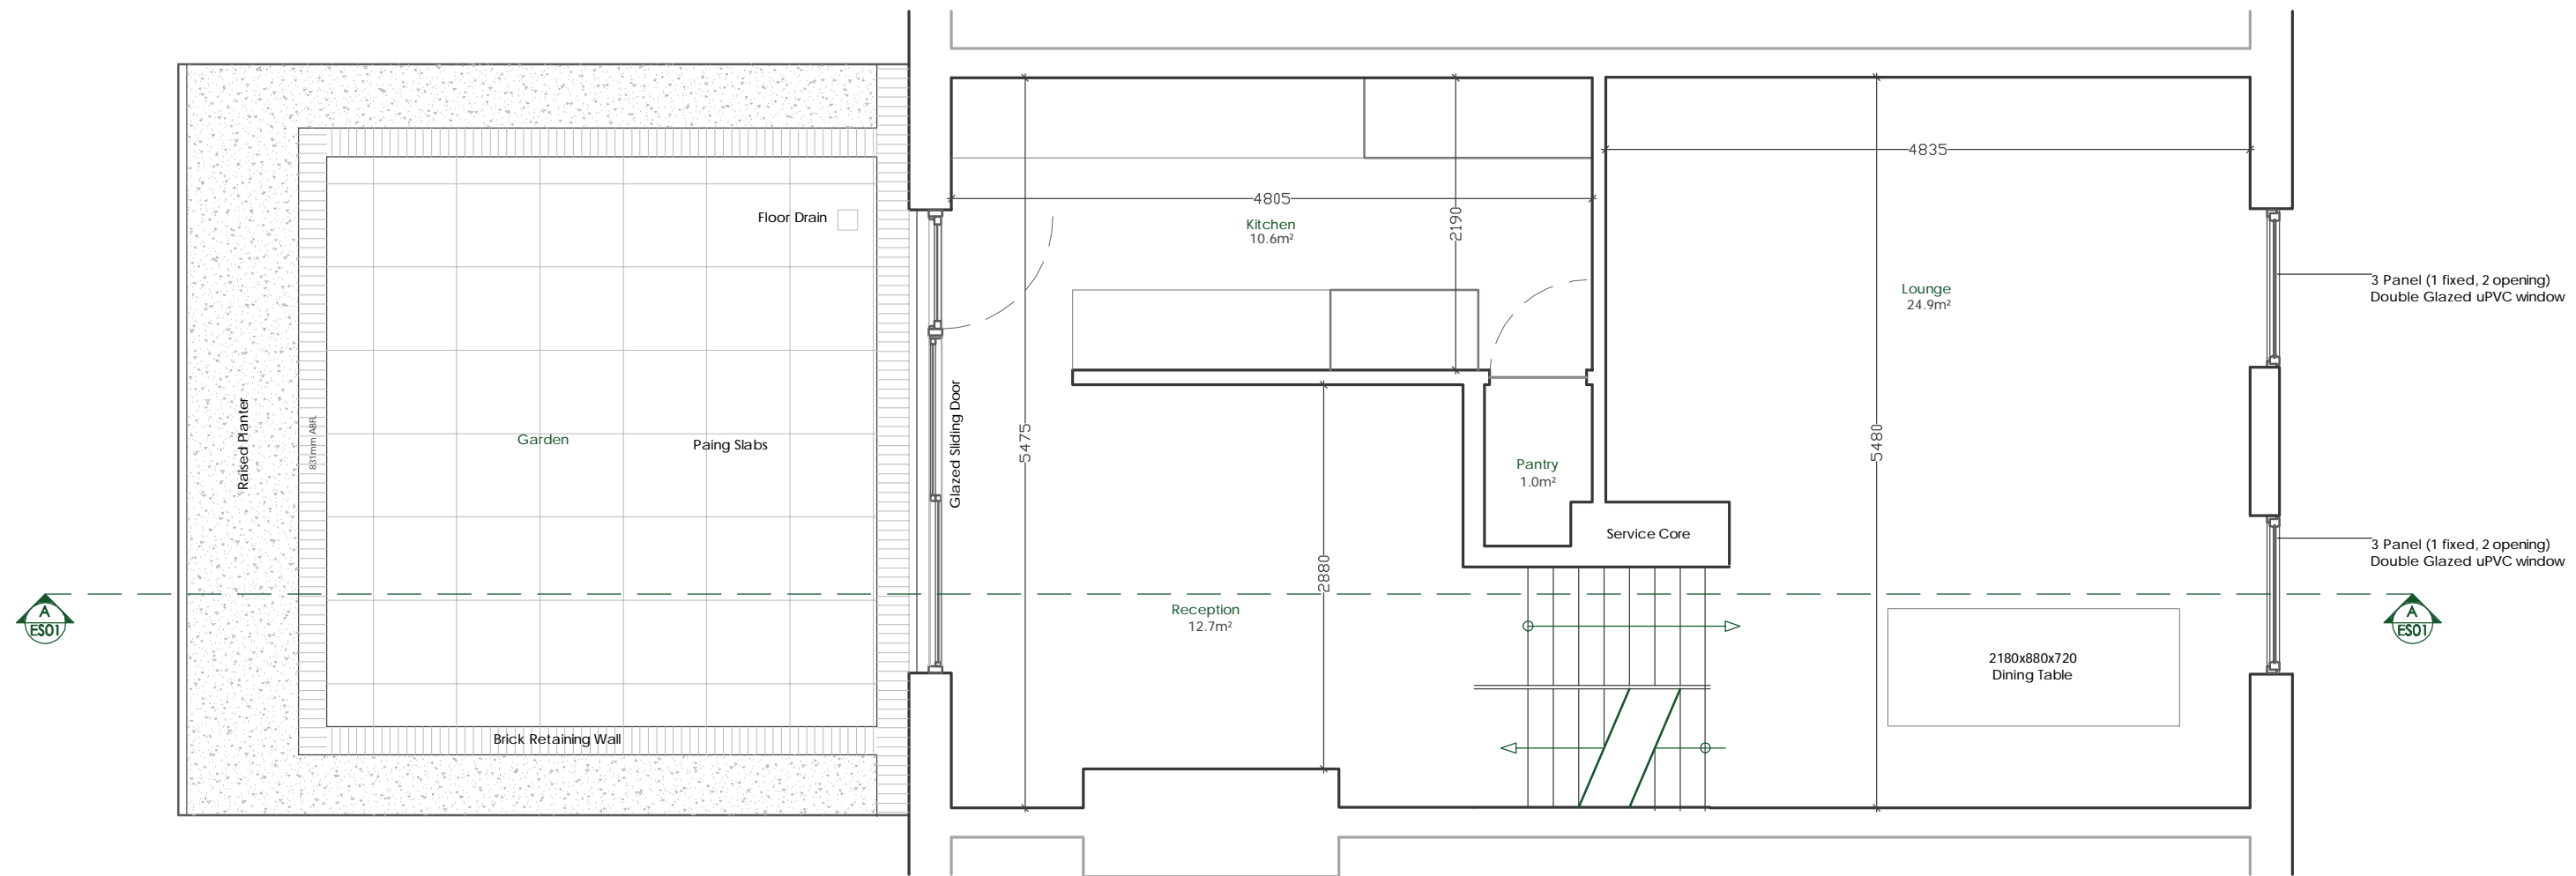

96 Farringdon Road Address
London, EC1R 3EA
0845 0600 040 Tel ephone

Revision Notes

497 - Quickwood

Mrs. H. Kasnakidis

33 Quickwood

London

NW3 3SG

Camden

Project

Client

Address

Council

EP02A
Levels 2 & 3 Floor Plan
A

1:50 @A3

KP / 23.07.2007


No. & Re

Nar

Sta

Sca

Rev. Da

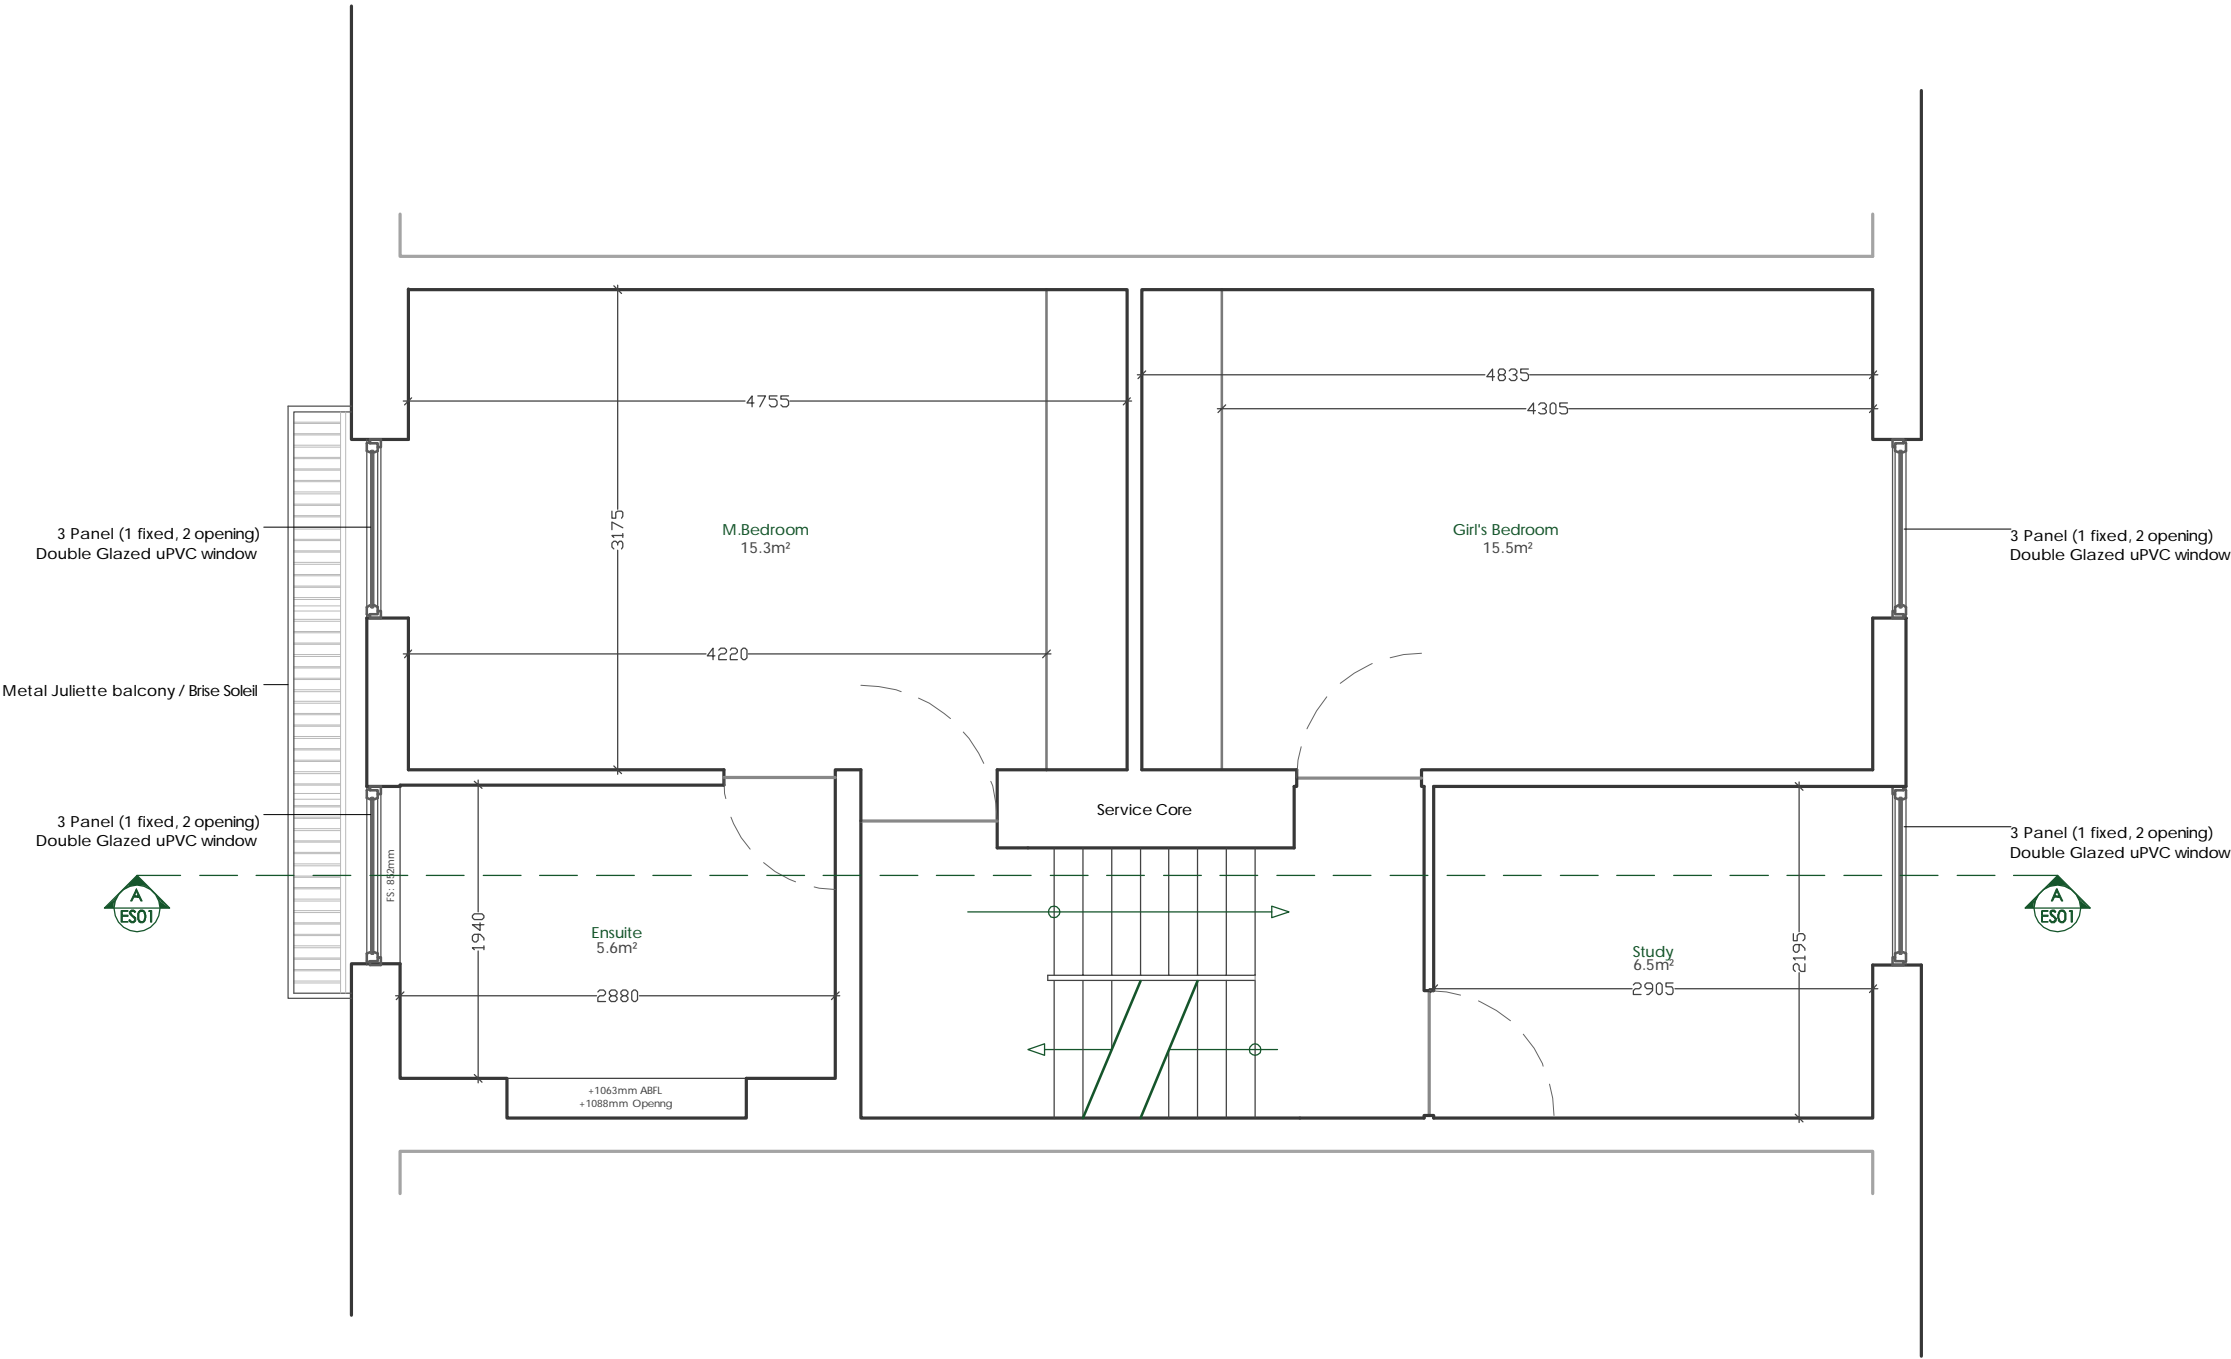

96 Farringdon Road Address
London, EC1R 3EA
0845 0600 040 Tel ephone

Revision Notes

497 - Quickswood

Mrs. H. Kasnakidis

33 Quickswood

London

NW3 3SG

Camden

Project

Client

Address


Council

EP03A No. & Re
Levels 4 & 5 Floor Plan Nar

A Sta

1:50 @A3 Sca

KP / 23.07.2007 Rev. Da


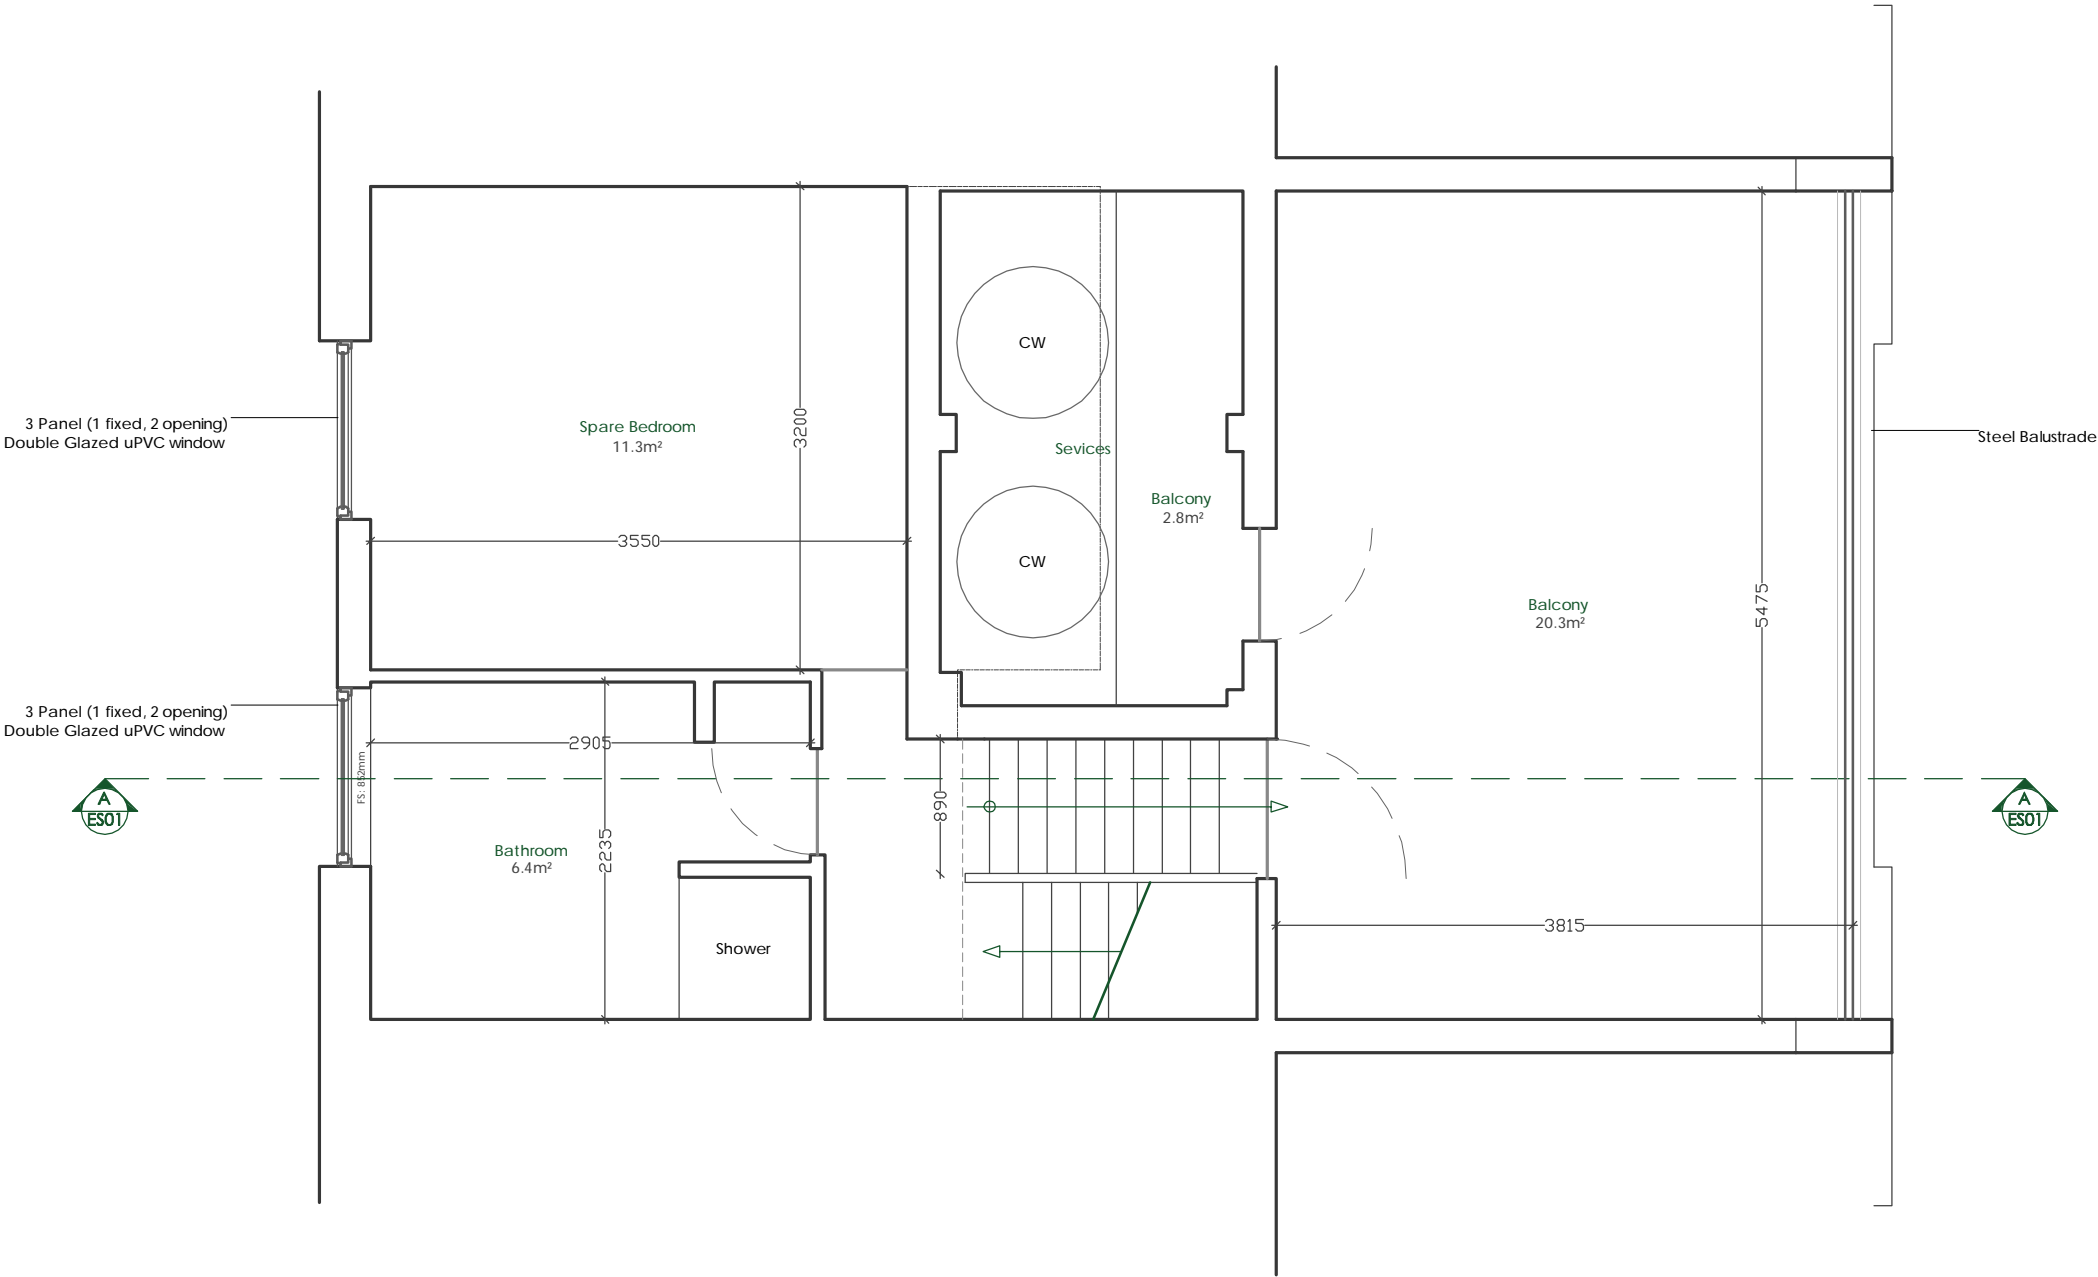


96 Farringdon Road Address
London, EC1R 3EA
0845 0600 040 Tel ephone

Revision Notes

497 - Quickswood Project
Mrs. H. Kasnakidis Client
33 Quickswood Address
London Council
NW3 3SG
Camden

EP04A No. & Re
Levels 6 & 7 Floor Plan Nar
A Sta
1:50 @A3 Sca
KP / 23.07.2007 Rev. Da

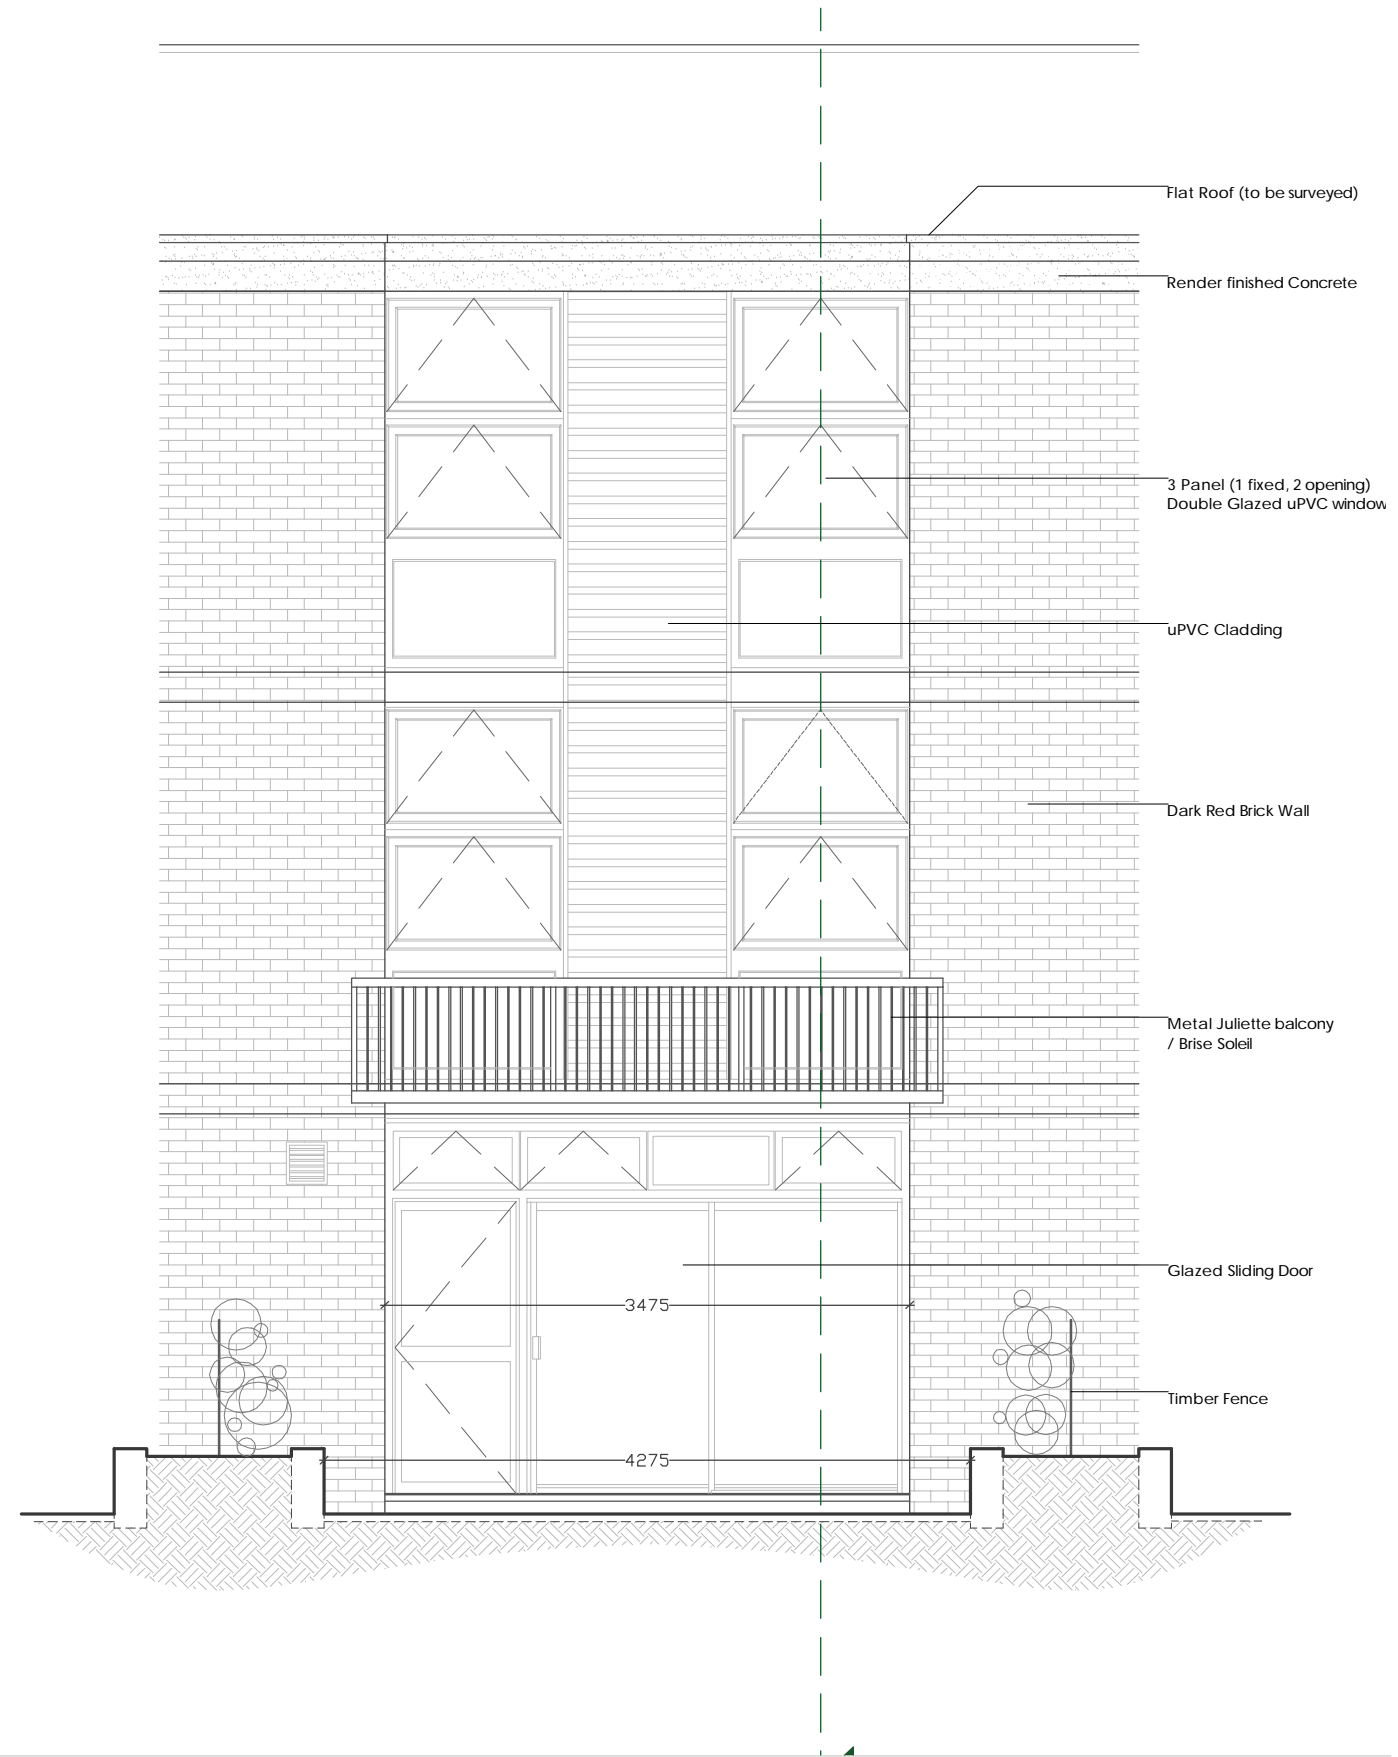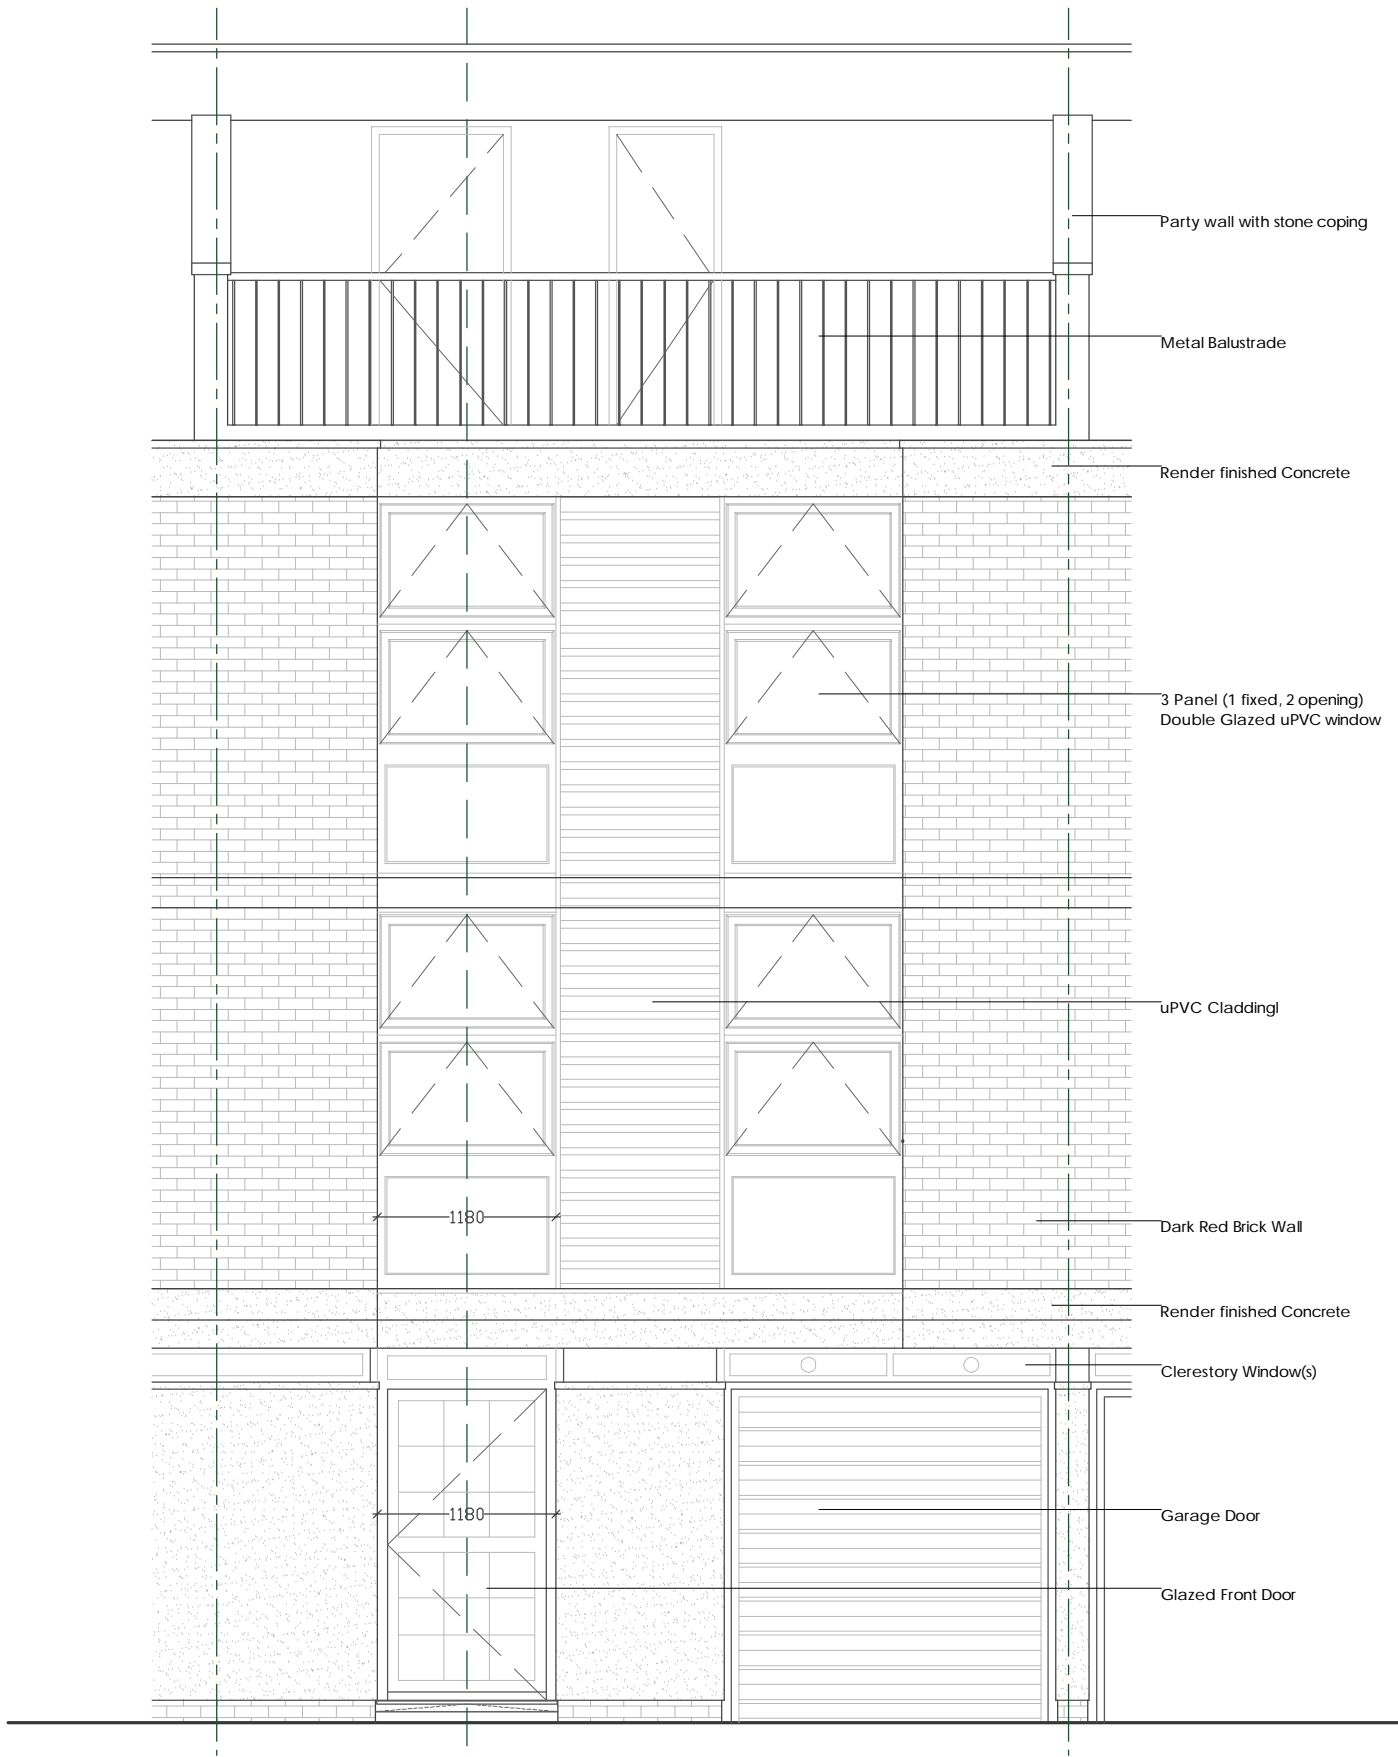

96 Farringdon Road Address
London, EC1R 3EA
0845 0600 040 Telephone

Revision Notes

497 - Quickswood

Mrs. H. Kasnakidis

33 Quickswood

London

NW3 3SG

Camden

Project

Client

Address

Council


EE01A No. & Re
Front & Rear Elevation Nar


A Sta

1:50 @A3 Sca

KP / 23.07.2007 Rev. Da



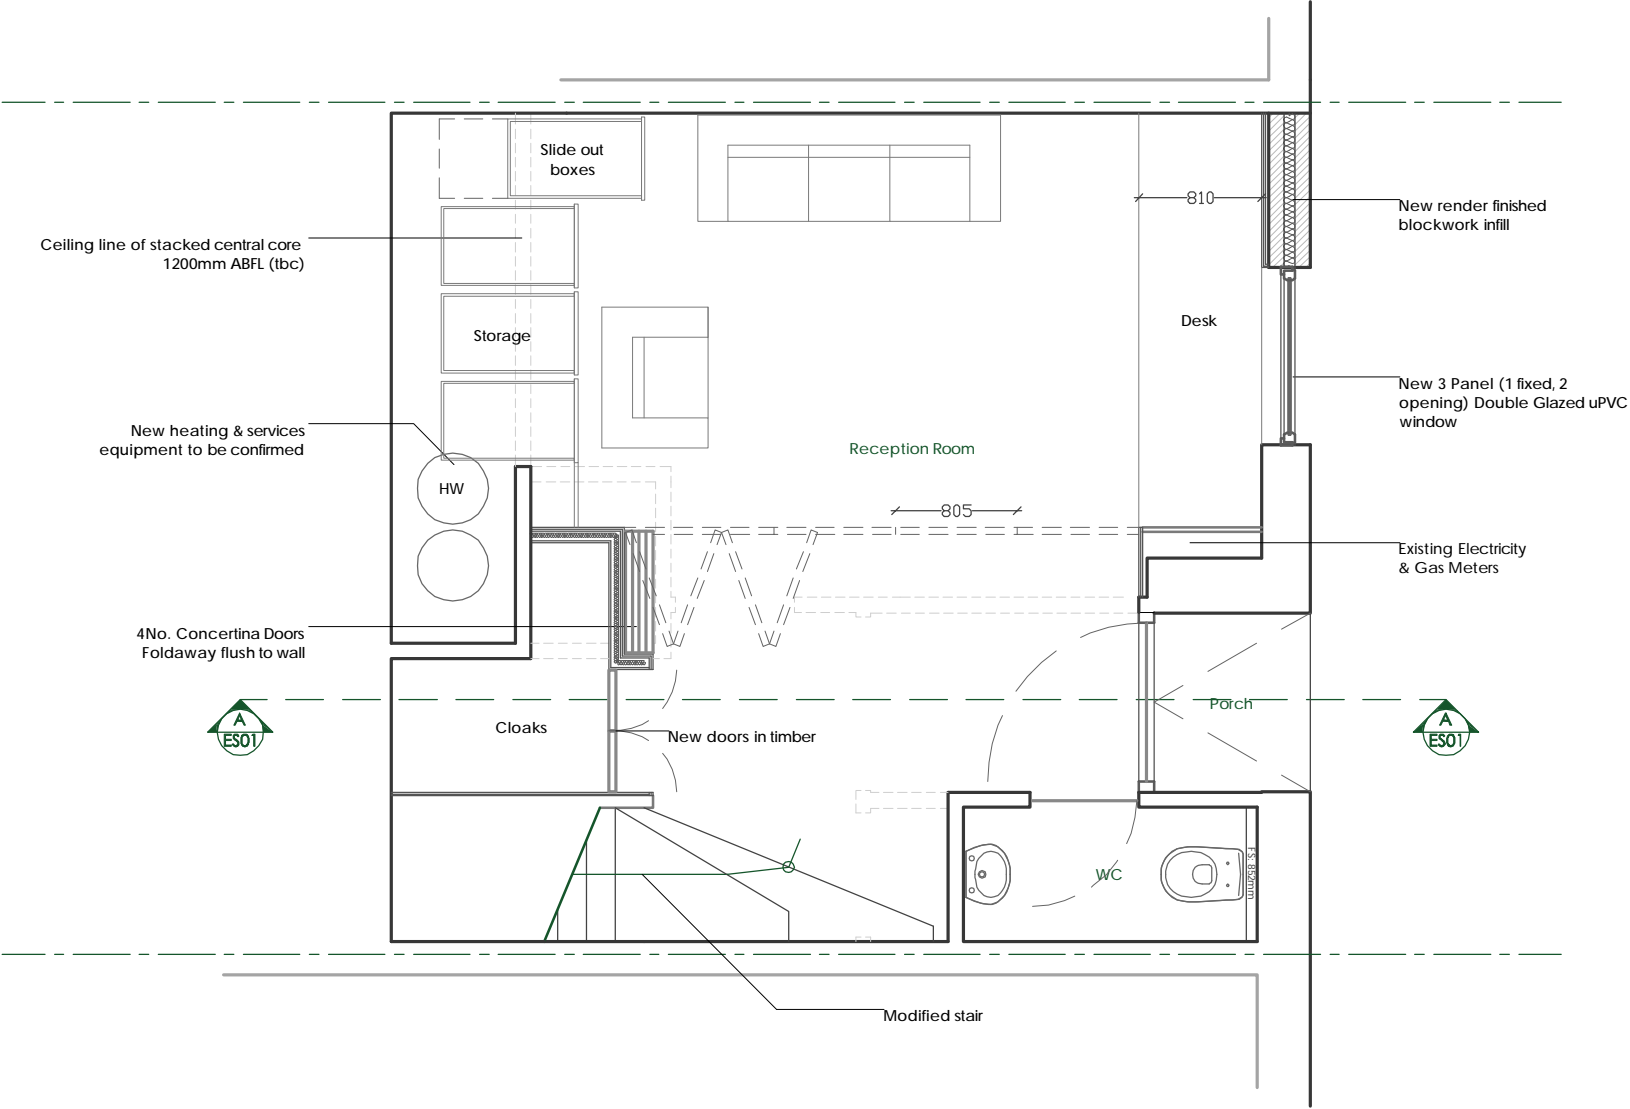

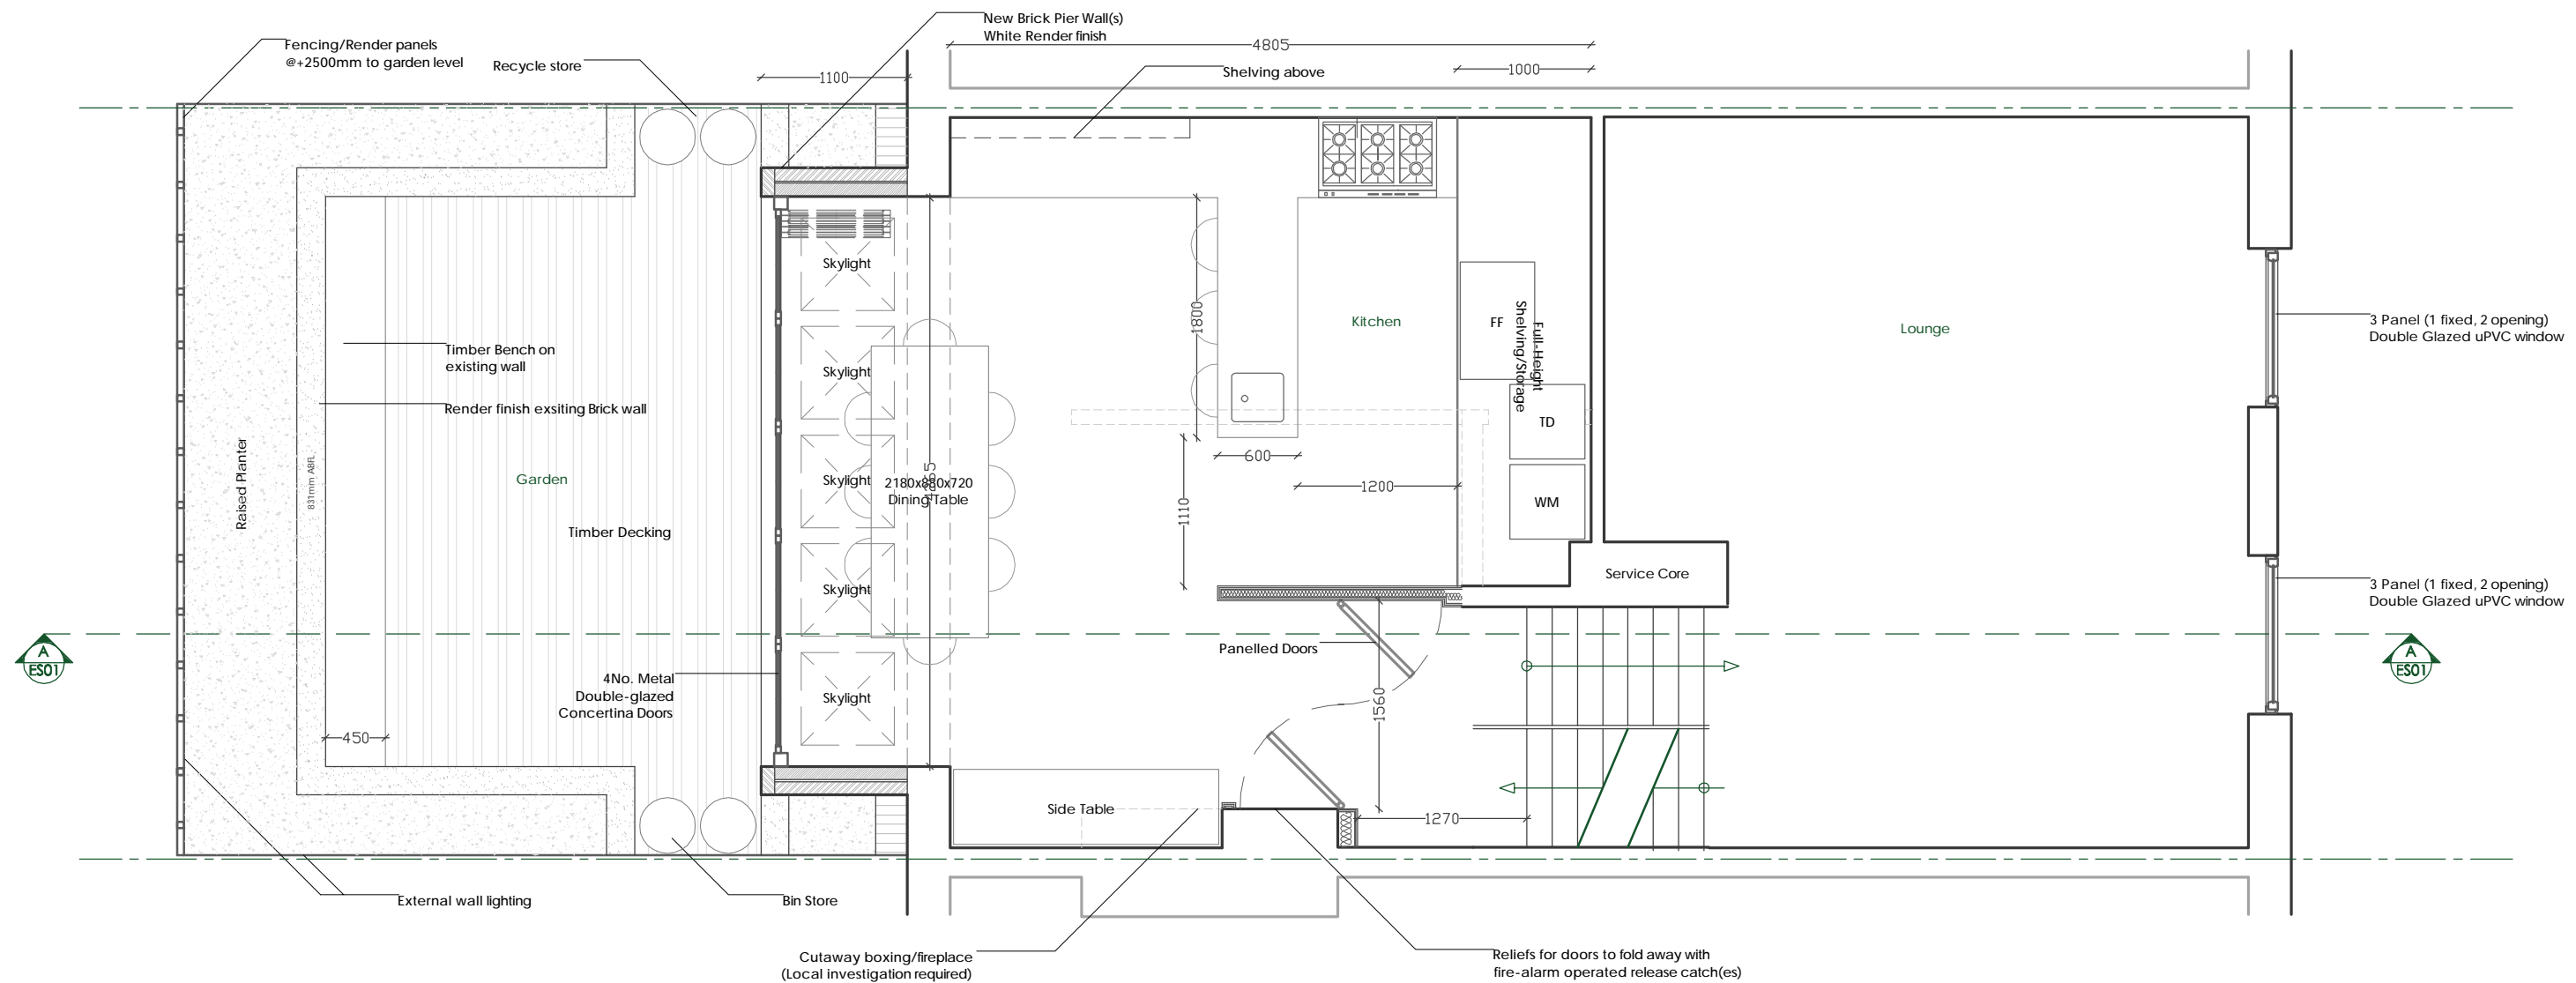

Revision Notes

B: 07.08.2007 - Ammendments inline with A.Thompson's discussions with client

497 - Quickswood

Mrs. H. Kasnakidis

33 Quickswood

London

NW3 3SG

Camden

Project

Client

Address


Council

PP02B No. & Re
Levels 2 & 3 Floor Plan Nar

A Sta

1:50 @A3 Sca

KP / 07.08.2007 Rev. Da

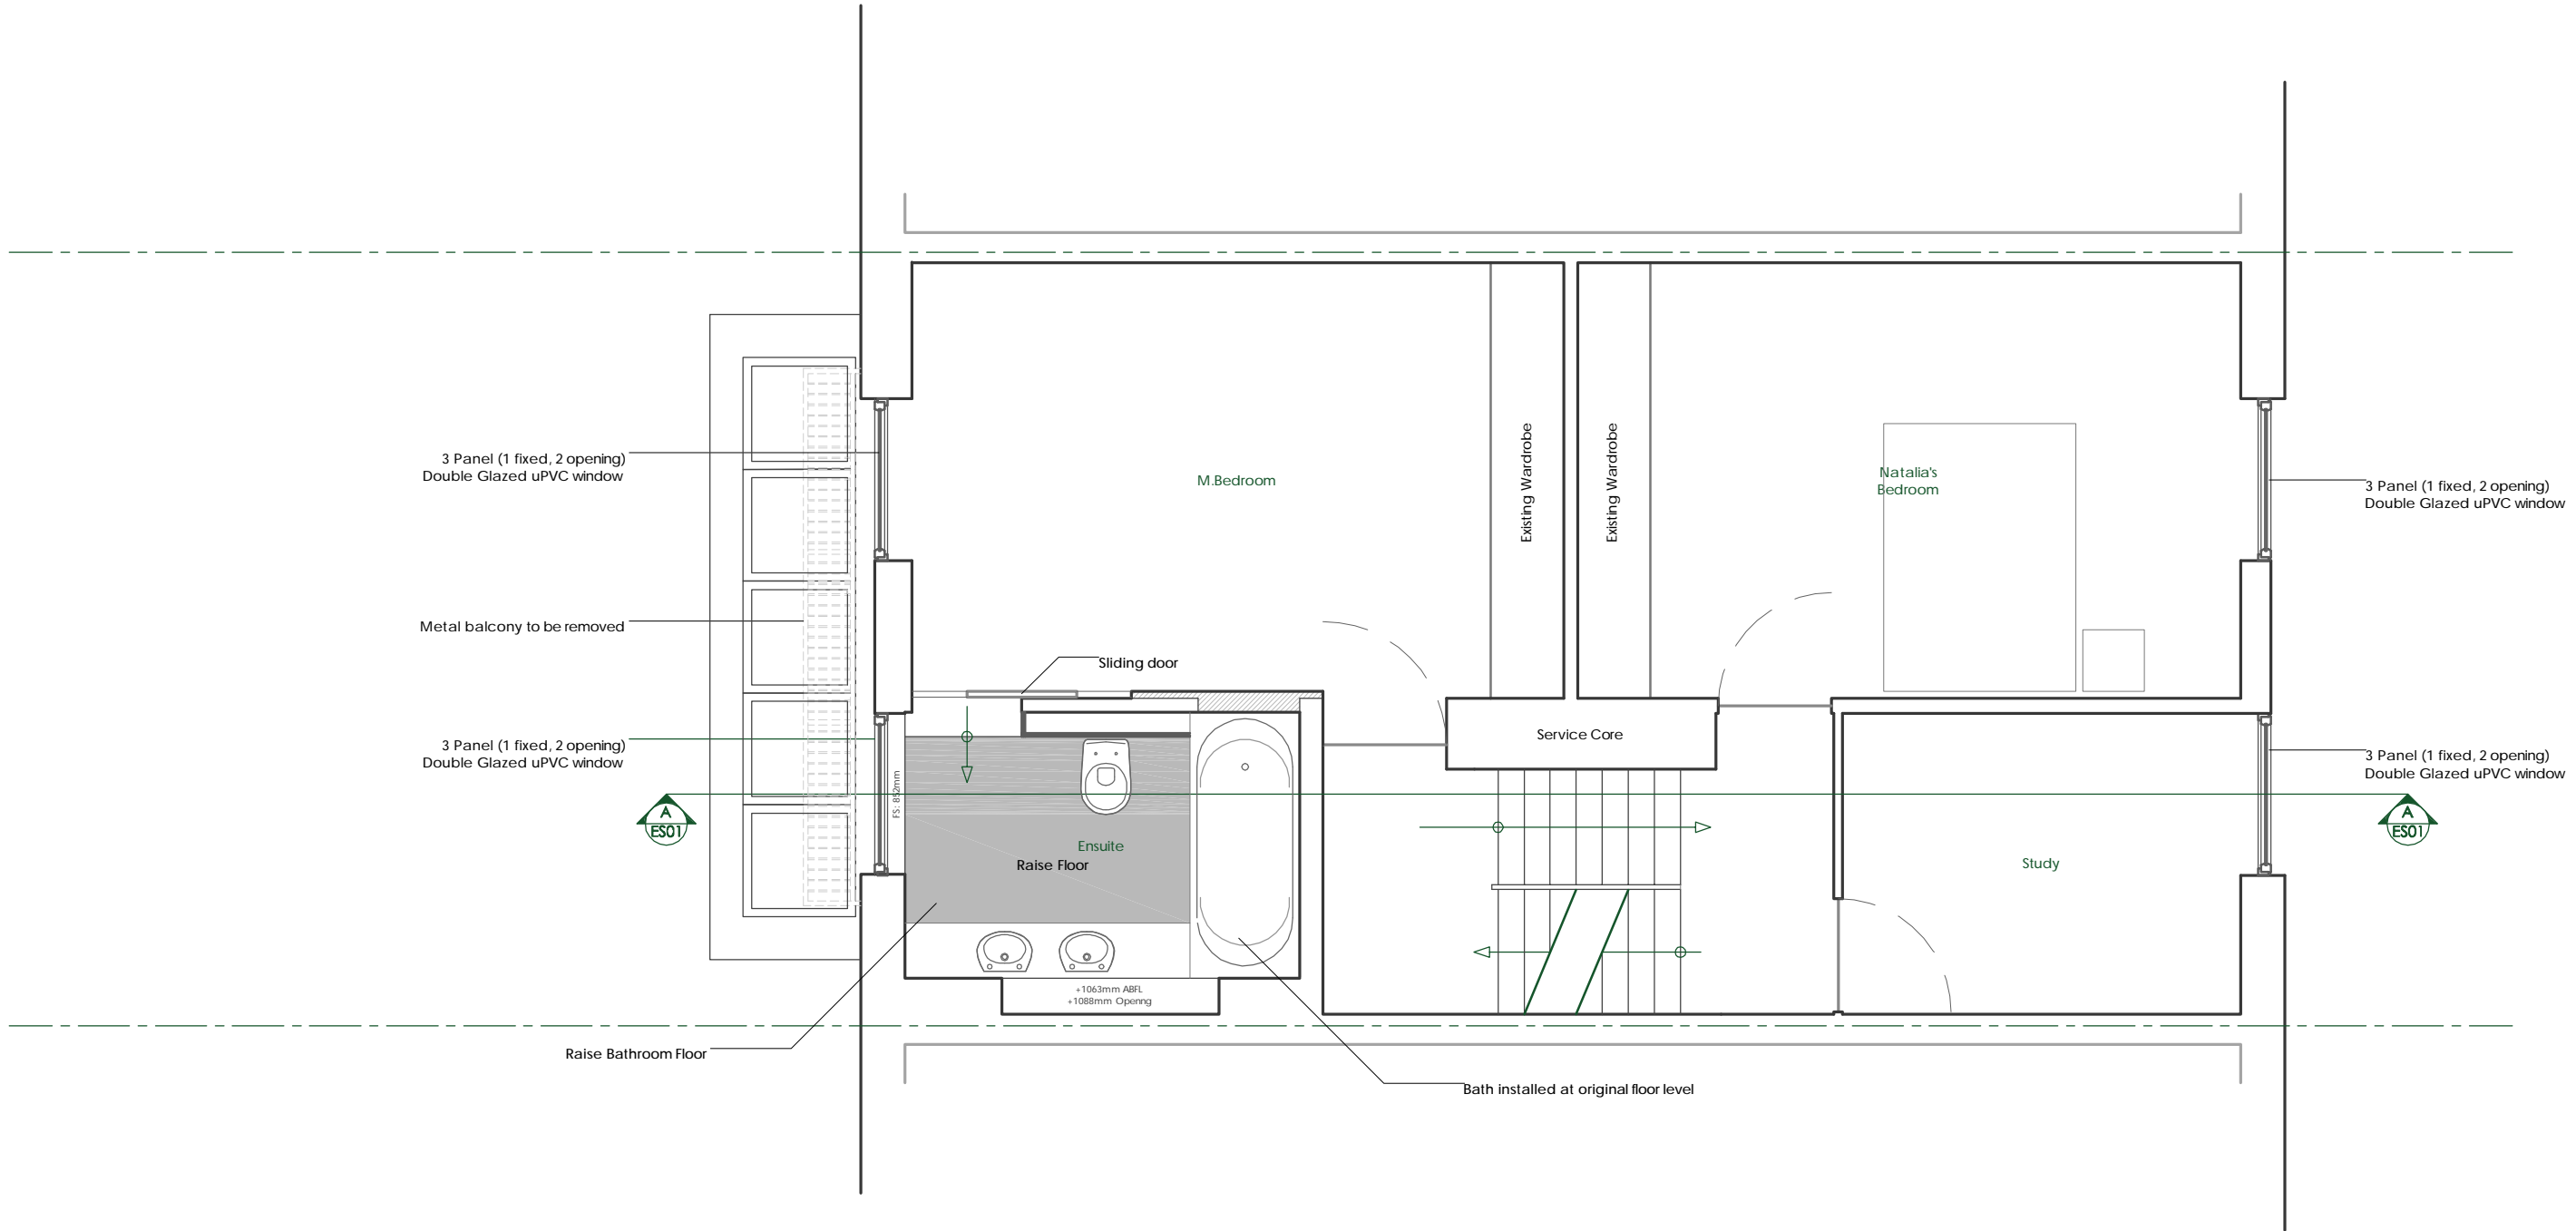

Revision Notes

B: 07.08.2007 - Ammendments inline with A.Thompson's discussions with client

497 - Quickswood

Mrs. H. Kasnakidis

33 Quickswood

London

NW3 3SG

Camden

Project

Client

Address


Council


PP03B No. & Re
Levels 4 & 5 Floor Plan Nar

A Sta



1:50 @A3 Sca

KP / 07.08.2007 Rev. Da

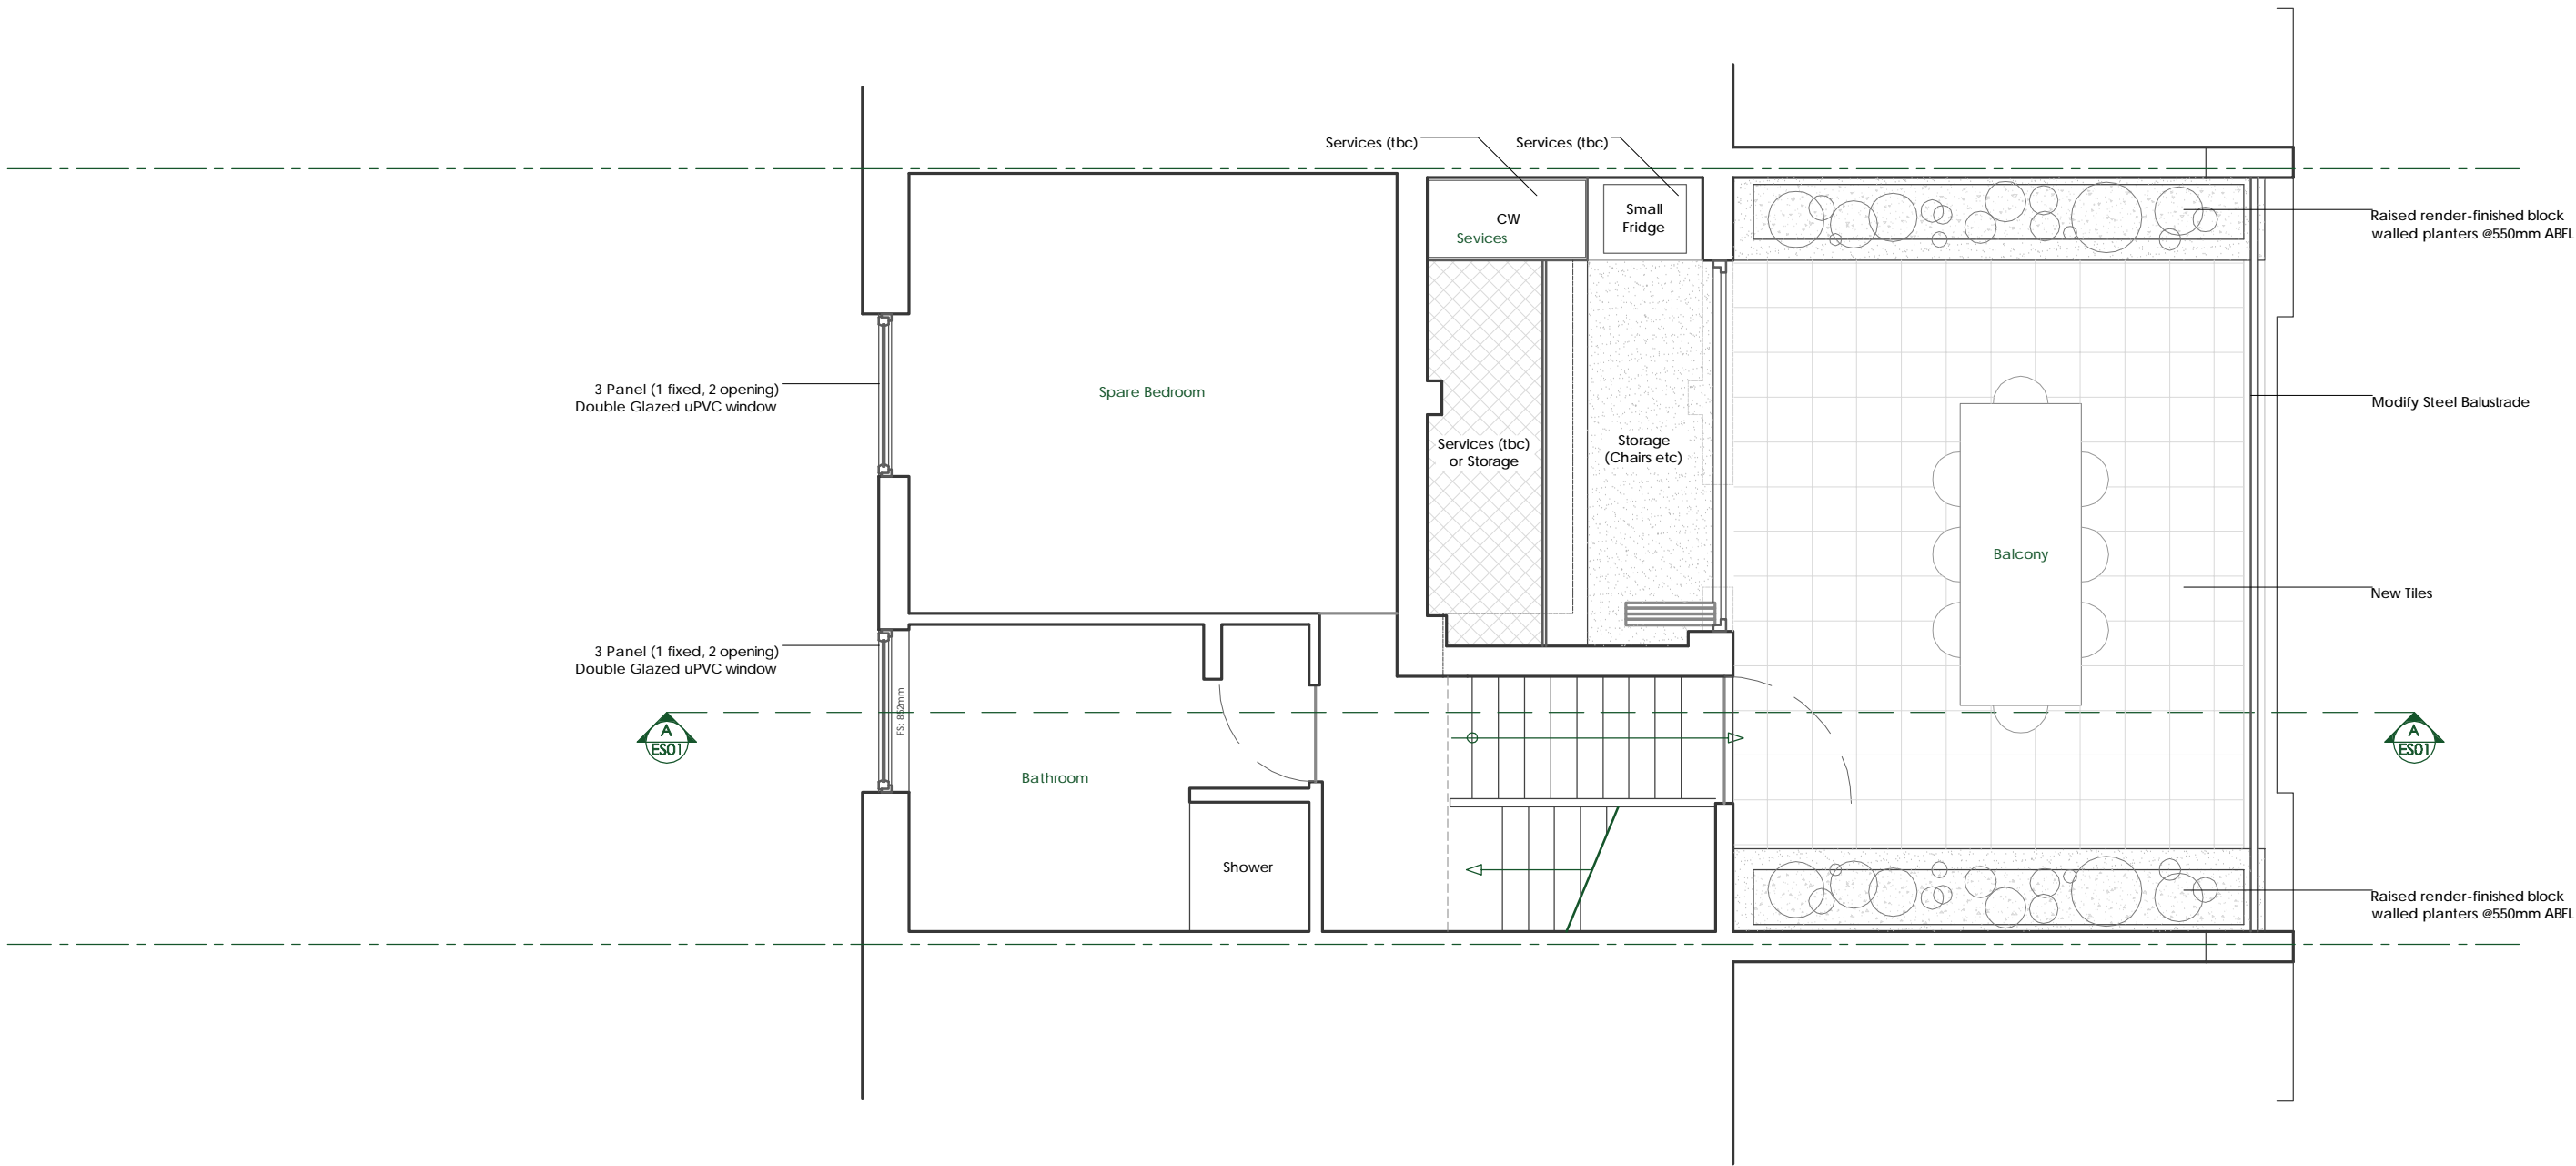

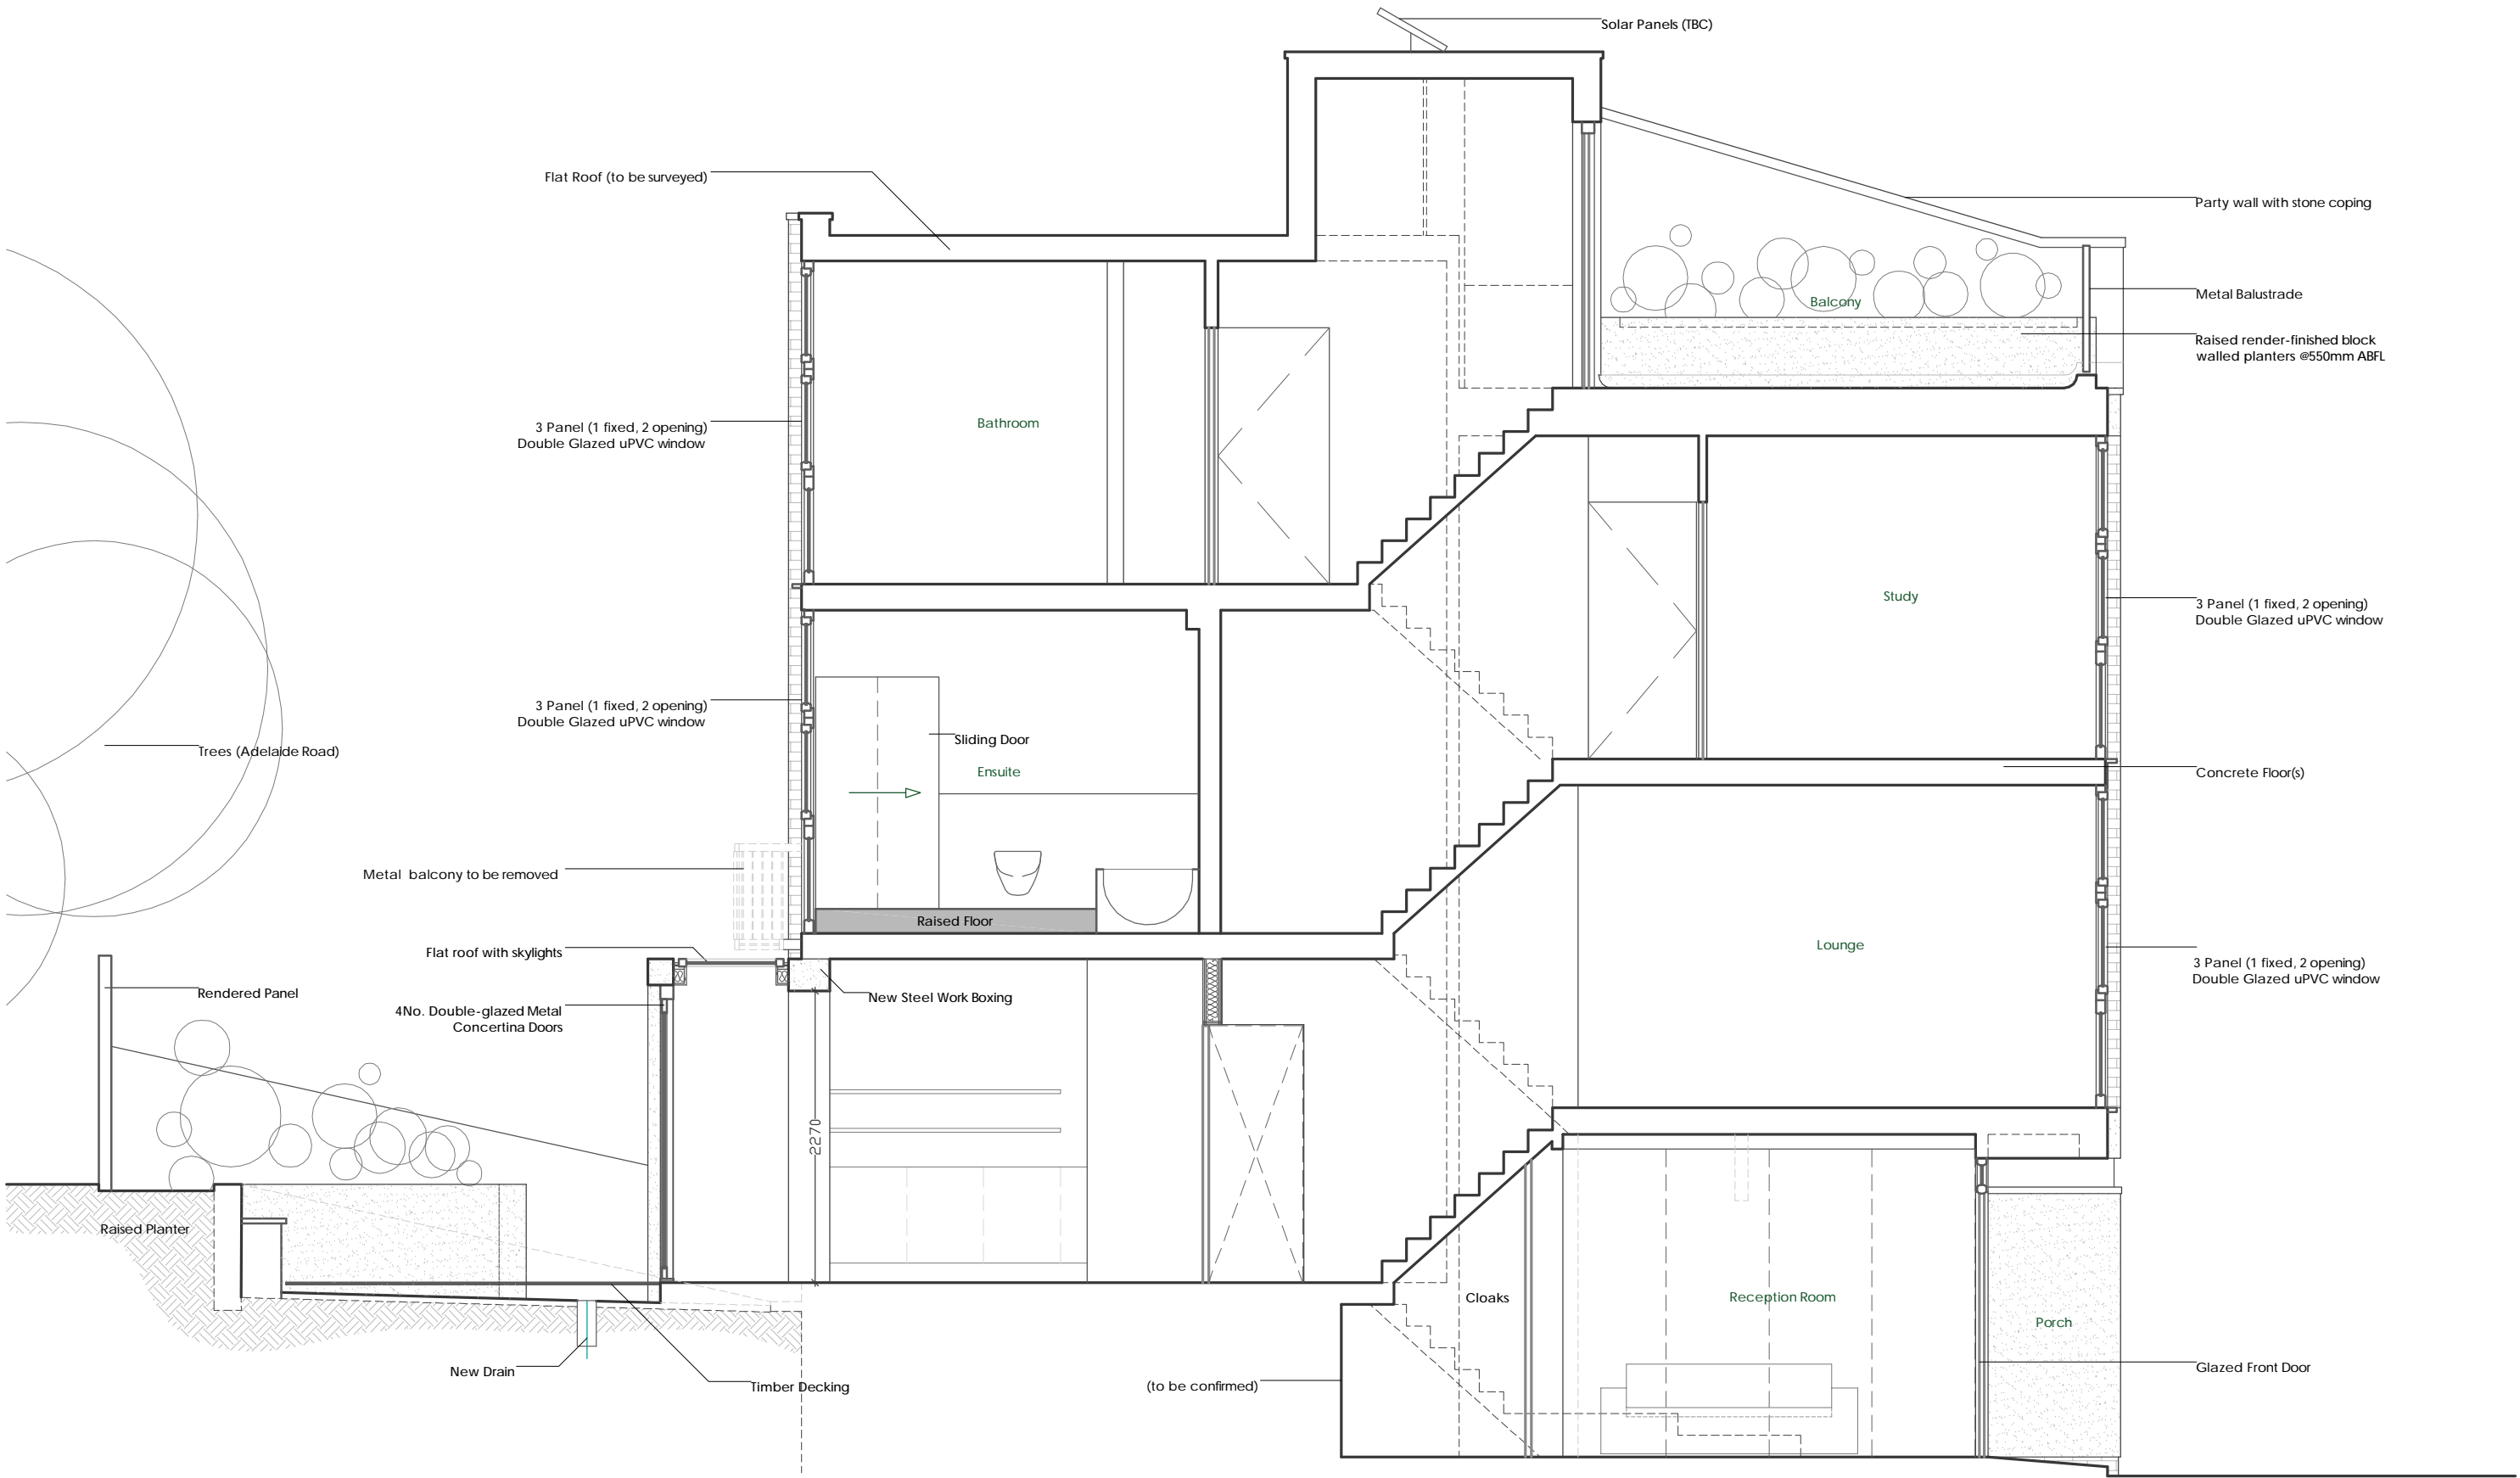

<div><div><div><div><div><div></div></div></div><div><div><div></div><div>BUILDING DOCTORS.co.uk</div><div>THE COMPLETE HOME HEALTH SERVICE</div></div></div><div><div>96 Farringdon Road</div><div>London, EC1R 3EA</div><div>0845 0600 040</div></div><div><div>Address</div><div></div><div>Tel ephone</div></div></div></div><div data-bbox="510 1711 2012 2026"><div><div>Revision Notes</div><div>B: 07.08.2007 - Ammendments inline with A.Thompson's discussions with client</div></div></div><div data-bbox="2012 1711 2475 2026"><div><div>497 - Quickswood</div><div>Mrs. H. Kasnakidis</div><div>33 Quickswood</div><div>London</div><div>NW3 3SG</div><div>Camden</div></div><div><div>Project</div><div>Client</div><div>Address</div><div></div><div></div><div>Council</div></div></div><div data-bbox="2475 1711 2923 2026"><div><div>PS01B</div><div>Section AA</div><div>A</div><div>1:50 @A3</div><div>KP / 07.08.2007</div></div><div><div>No. & Re</div><div>Nar</div><div>Sta</div><div>Sca</div><div>Rev. Da</div></div></div></div>
--

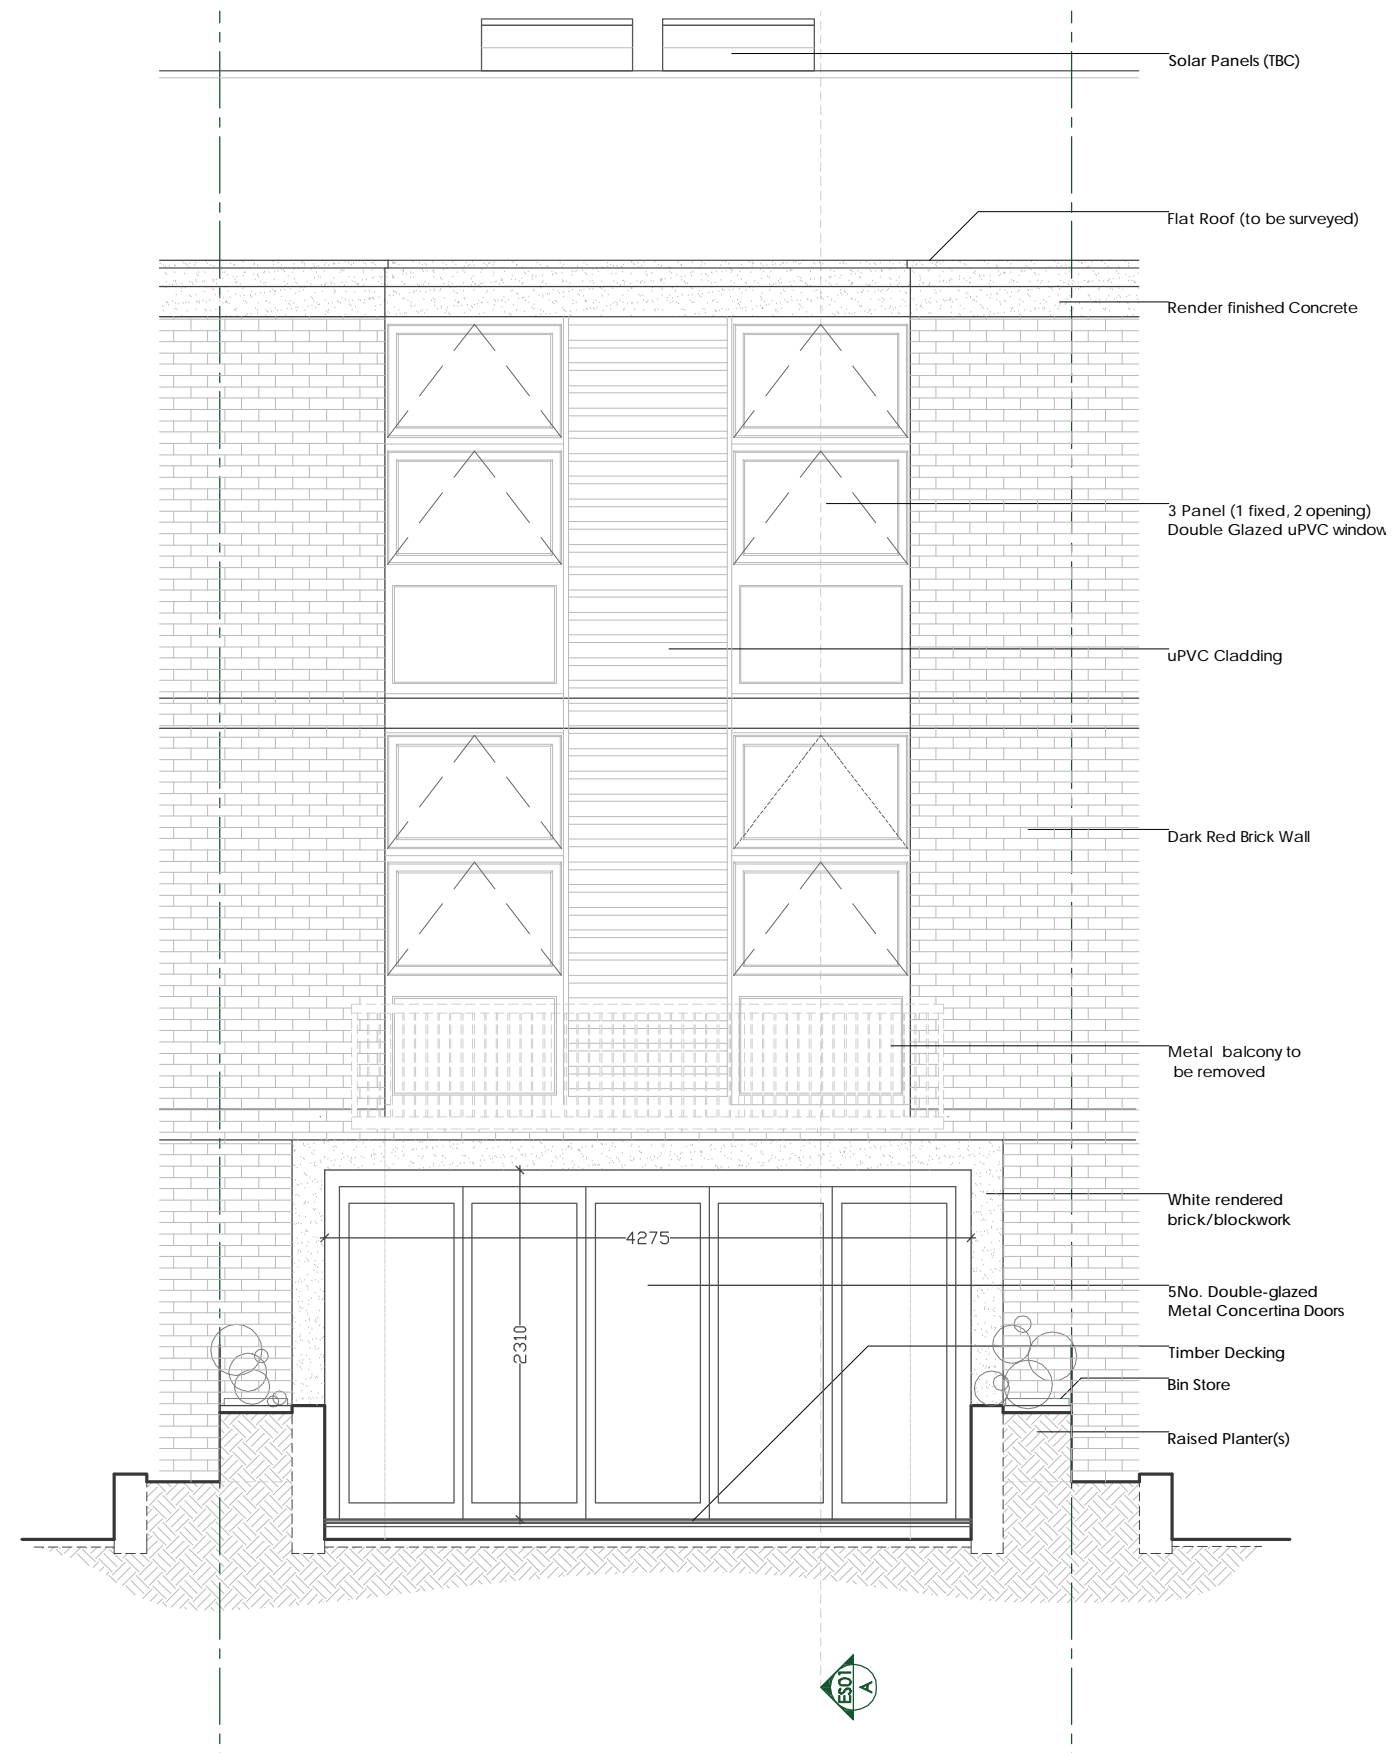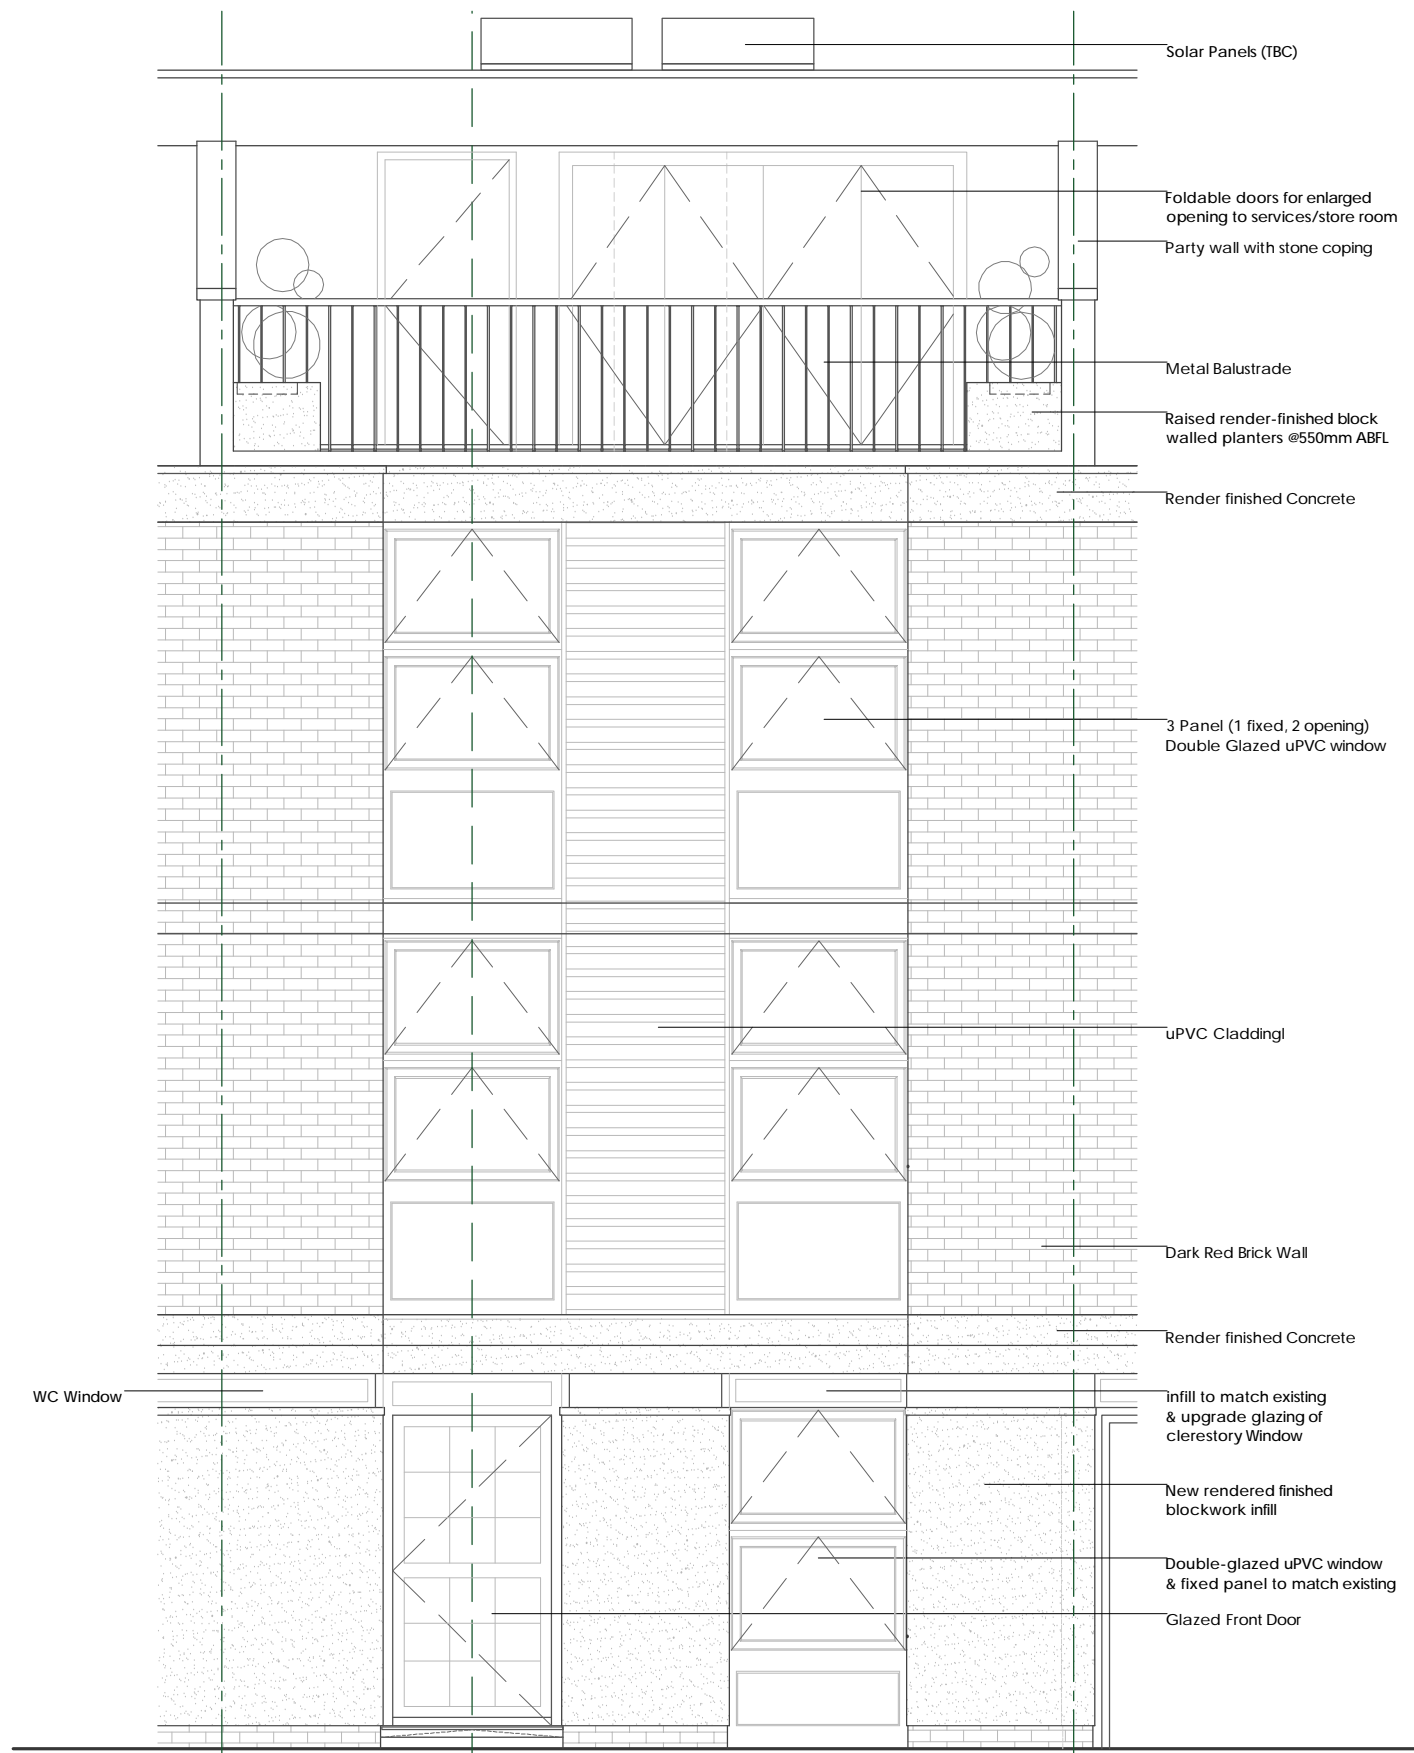

96 Farringdon Road Address
London, EC1R 3EA
0845 0600 040 Telephone

B: 07.08.2007 - Ammendments inline with A.Thompson's discussions with client

Revision Notes

497 - Quickswood

Mrs. H. Kasnakidis

33 Quickswood

London

NW3 3SG

Camden

Project

Client

Address

Council

PE01B No. & Re
Front & Rear Elevation Nar

A Sta

1:50 @A3 Sca

KP / 07.08.2007 Rev. Da