



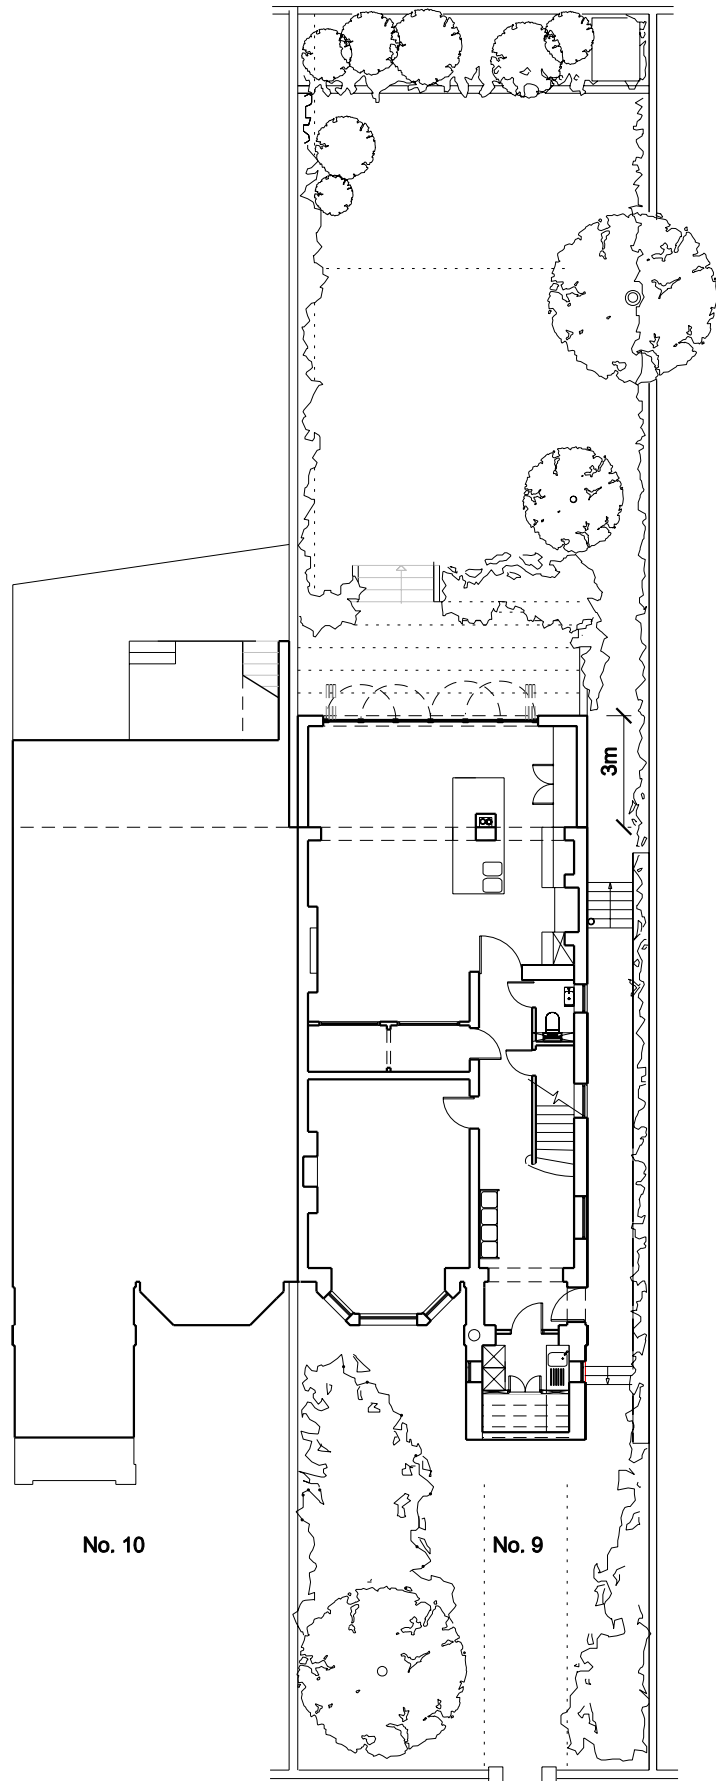

Layout Plan 1:200

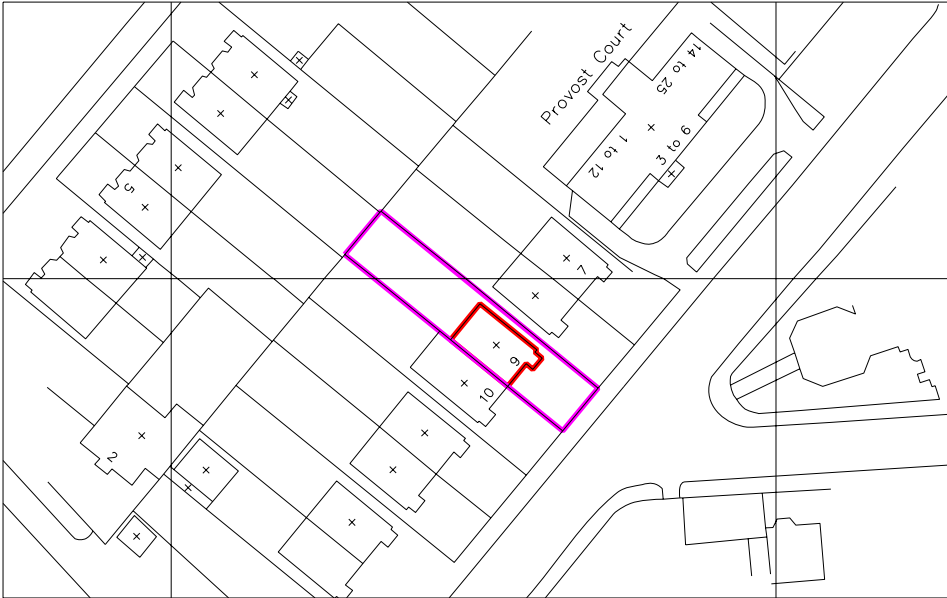

Site Location Plan 1:1250

ungar architects 108 Mount Street London, W1K 2TP UK Tel: +44 (0) 207 722 4983	Project9 Eton Road, London NW3	
	SubjectSite Location Plan , Layout Plan	
	Scale1:1250 / 1:200	Date24/10/2007
	Original SizeA3	
Unless indicated below, this drawing is for information only.		
Issue / Revision	Date	Rev.
Planning	5.11.2007	
Drawing No.060_PLA_SITE		