


General note
This drawing is not to be
used. The contractor is
to check all dimensions
against information given
on the drawing prior
to putting work in hand.

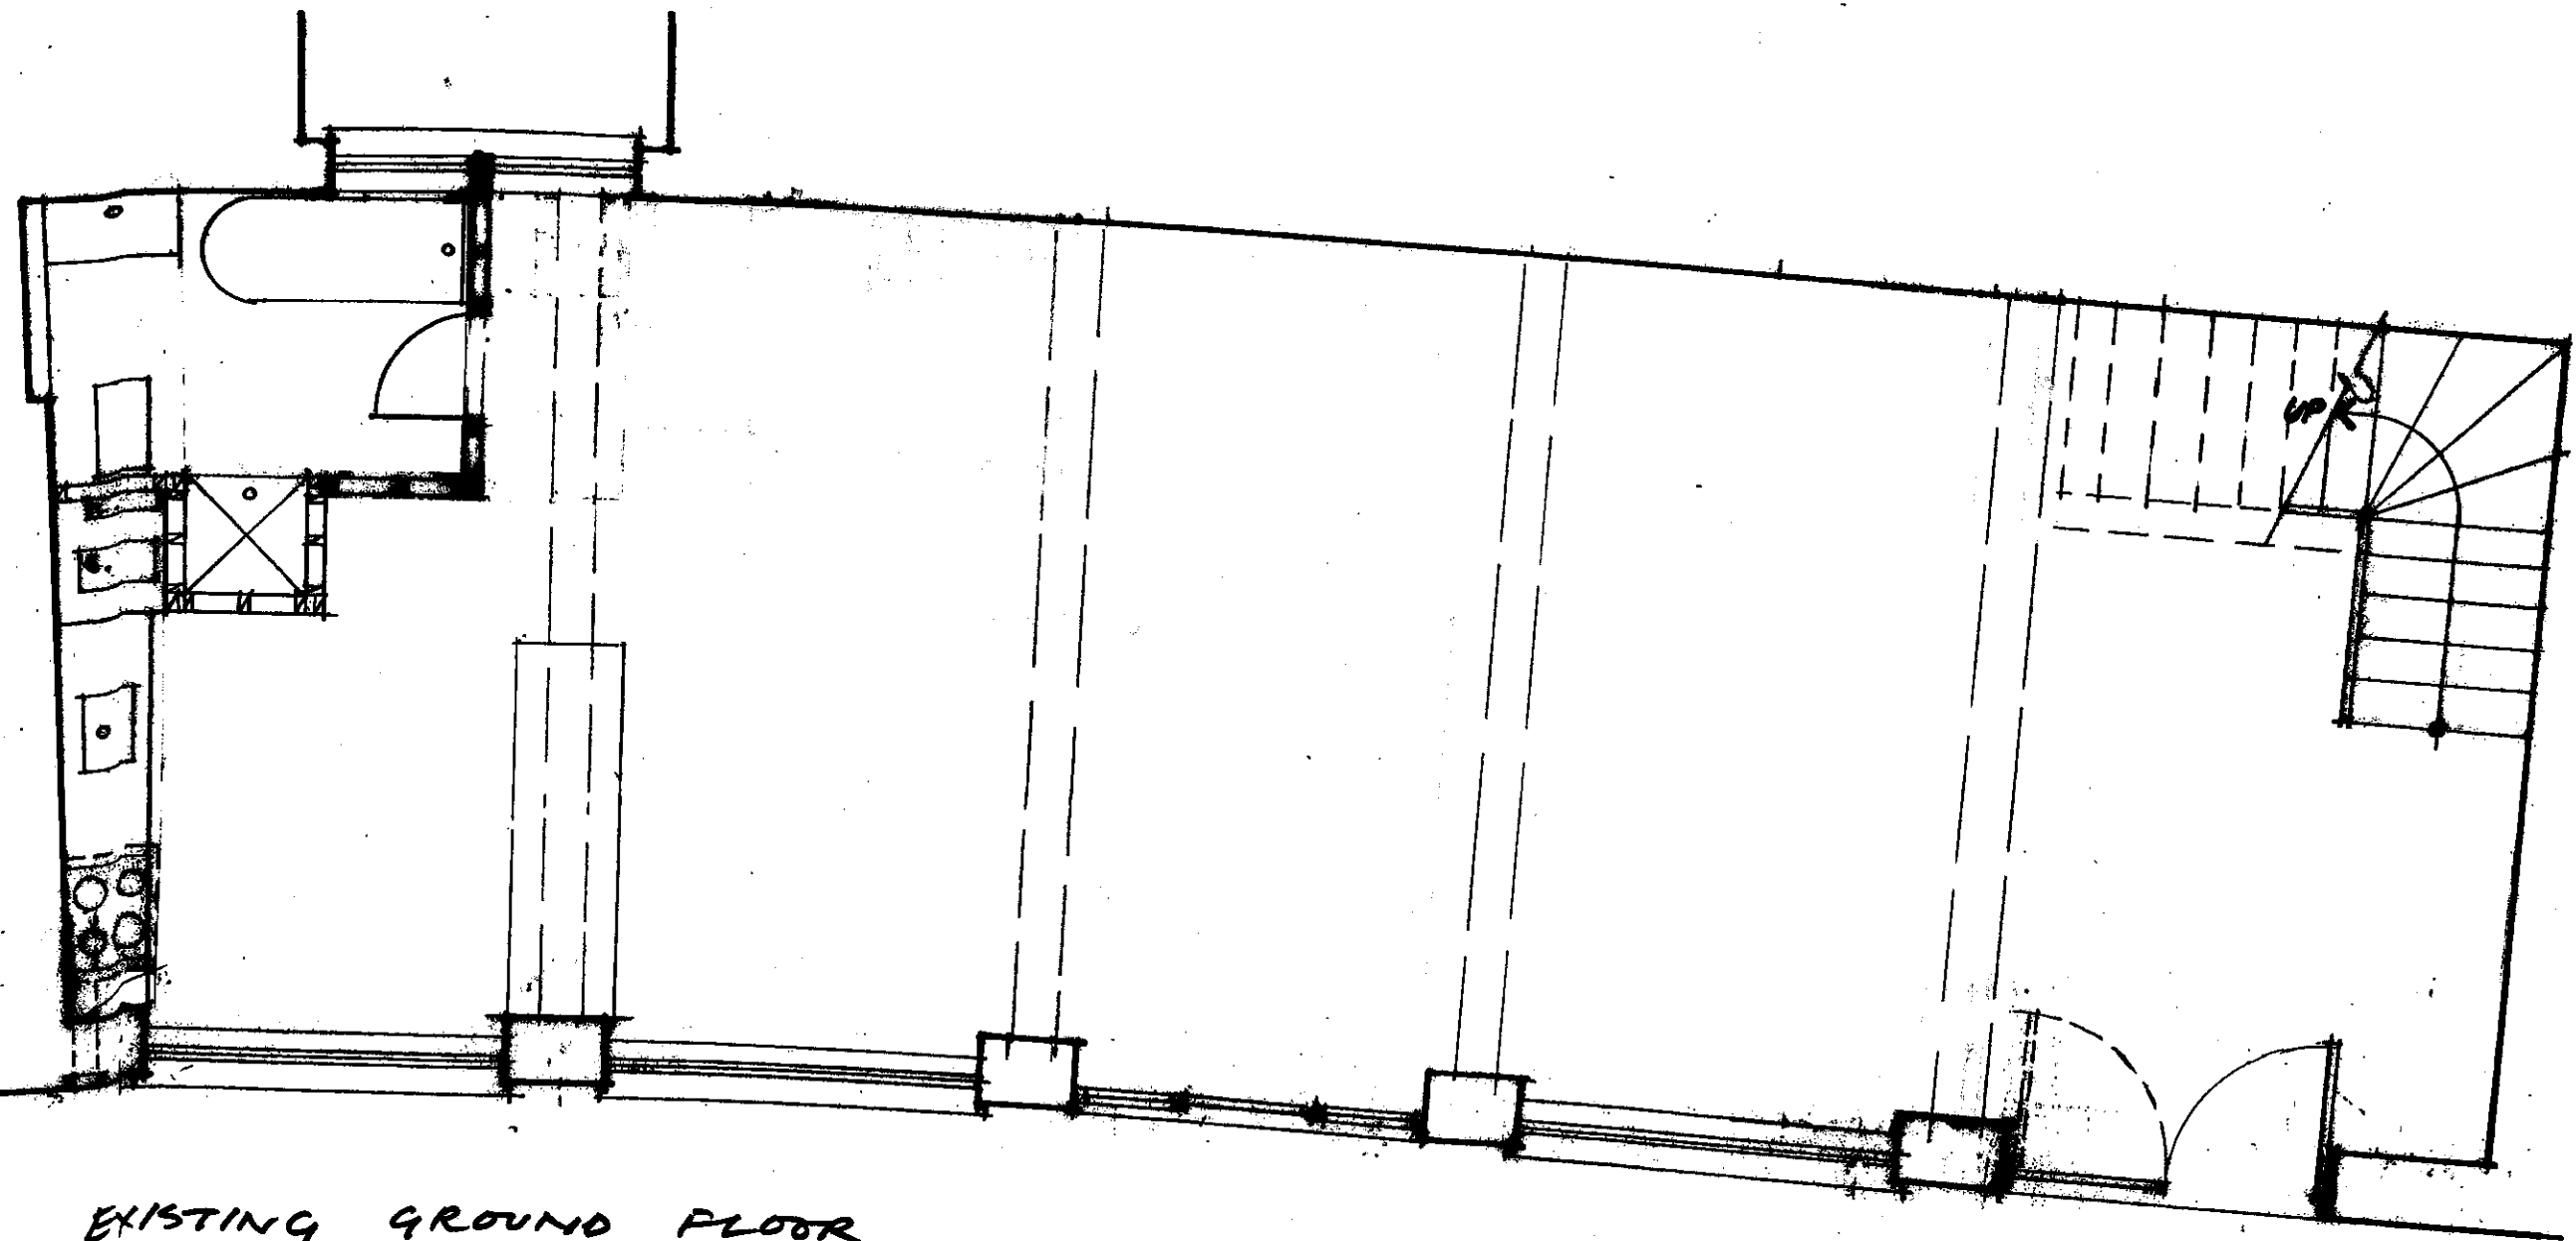

EXISTING GROUND FLOOR

THE
7/13 2007 A.


S. BORGAN

EXISTING FLOOR
S.E. PLAN
AS EXISTING
1:50
NOV. 07

Unit 14
112 Tabernacle Street
London EC2A 4LE
Tel No. 020 7250 3330
Fax No. 020 7250 3334

07/14/07

to check or question
against information given
on this drawing prior
to putting work in hand.

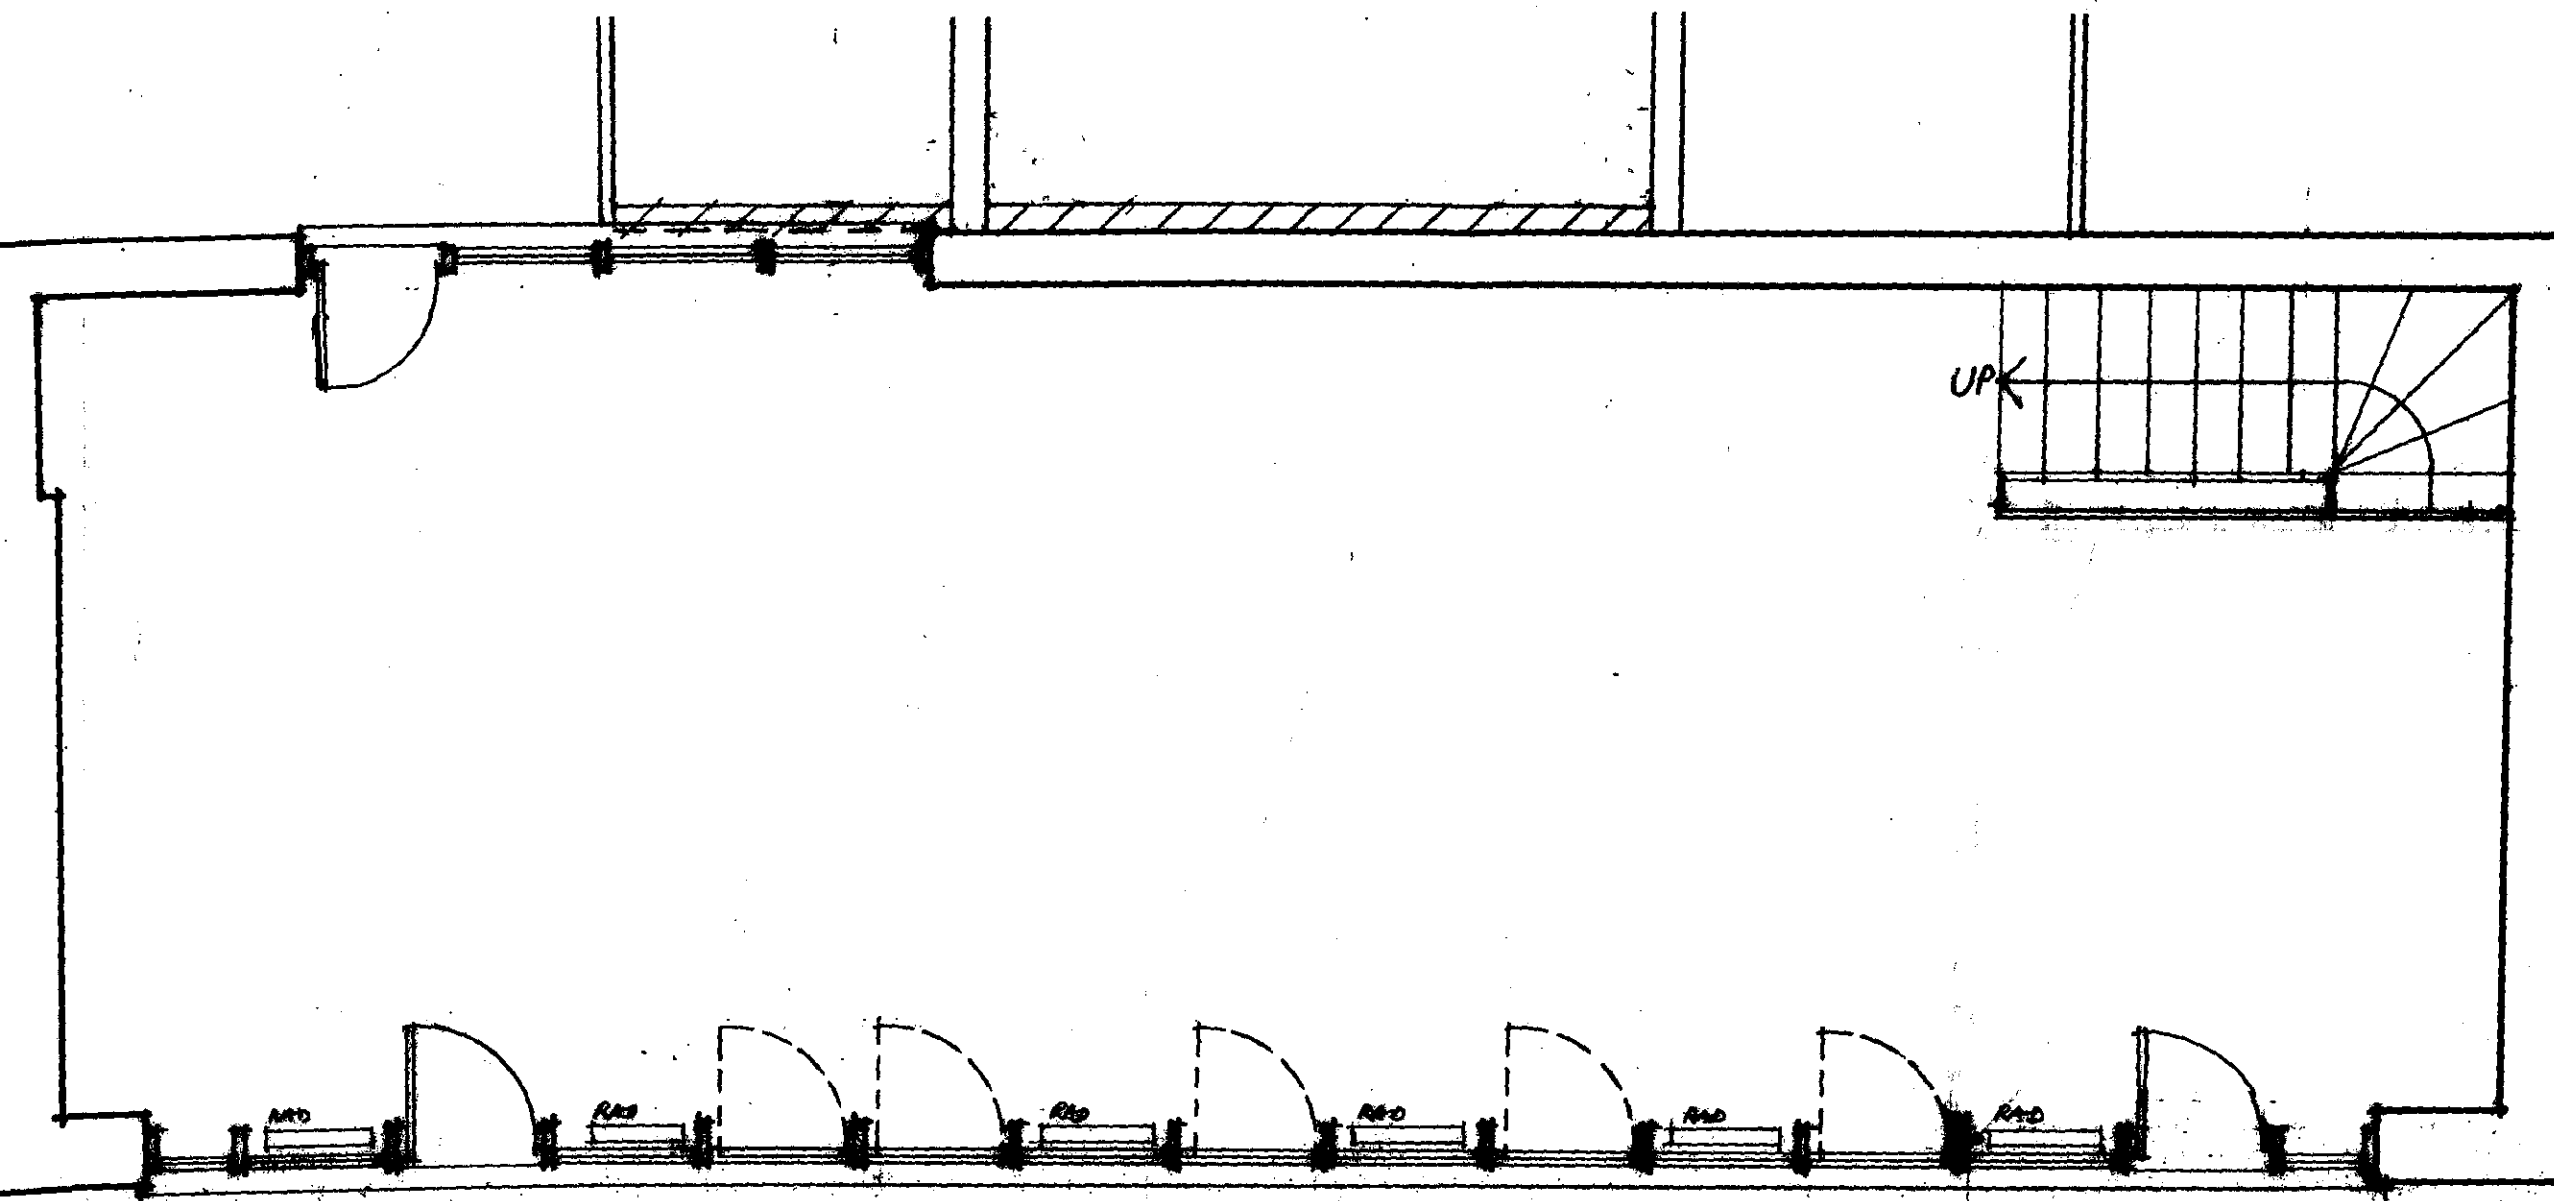

EXISTING FIRST FLOOR.

Project
11-15 GILBERT PL.

Client
S. HODGKIN

Drawing
FIRST FLOOR
G.R. PLAN
AS EXISTING.

Scale 1:50

Date AUG 07

~~XXXXXXXXXX~~
~~XXXXXXXXXX~~

Unit 14
112 Tabernacle Street
London EC2A 4LE
Tel No. 020 7250 3330
Fax No. 020 7250 3334

0714/c/024