


Existing Layout plan of the Kitchen & Dining Building  
(Indicating the windows and doors)

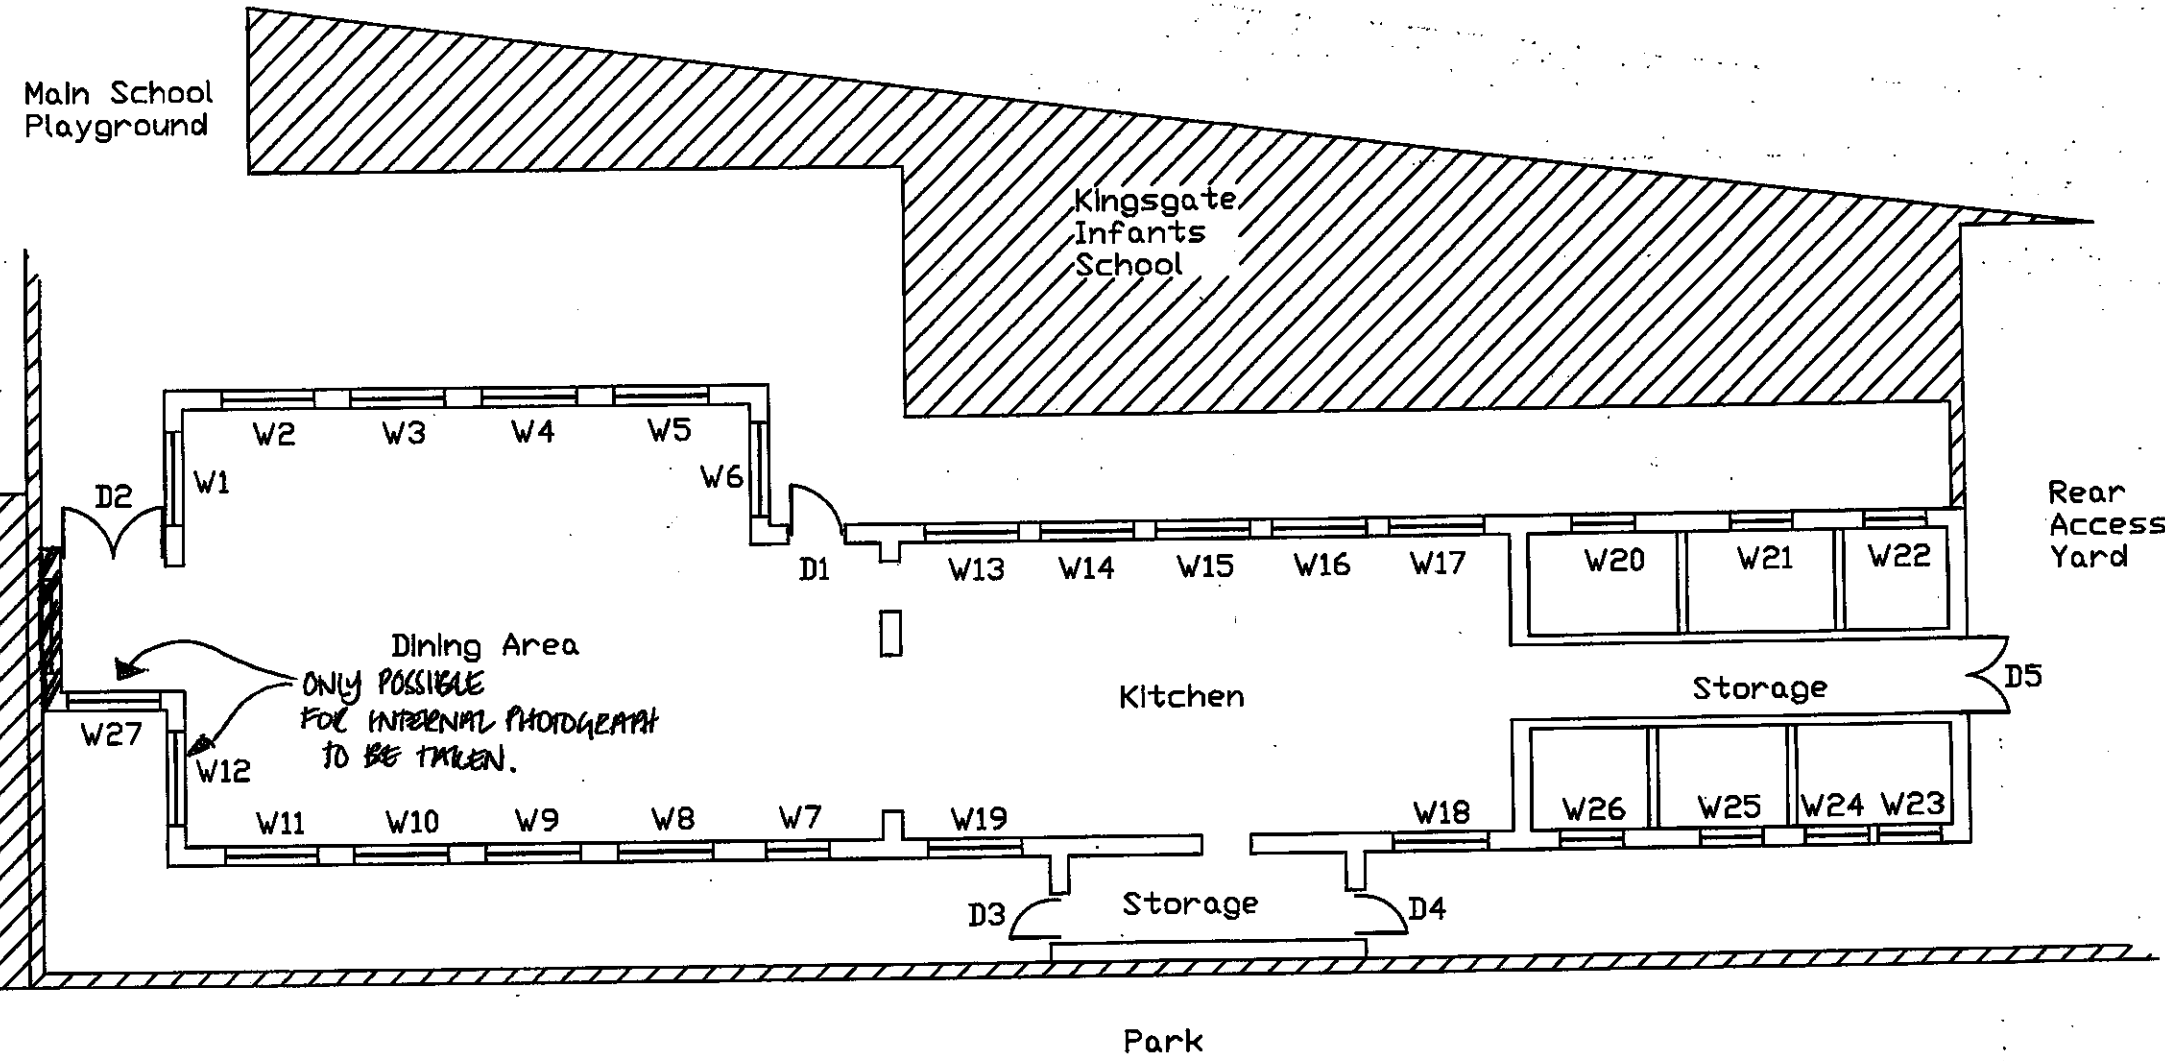

REC  
16 OCT 2007