


Stairs to street level







Cellar 1



View from street level

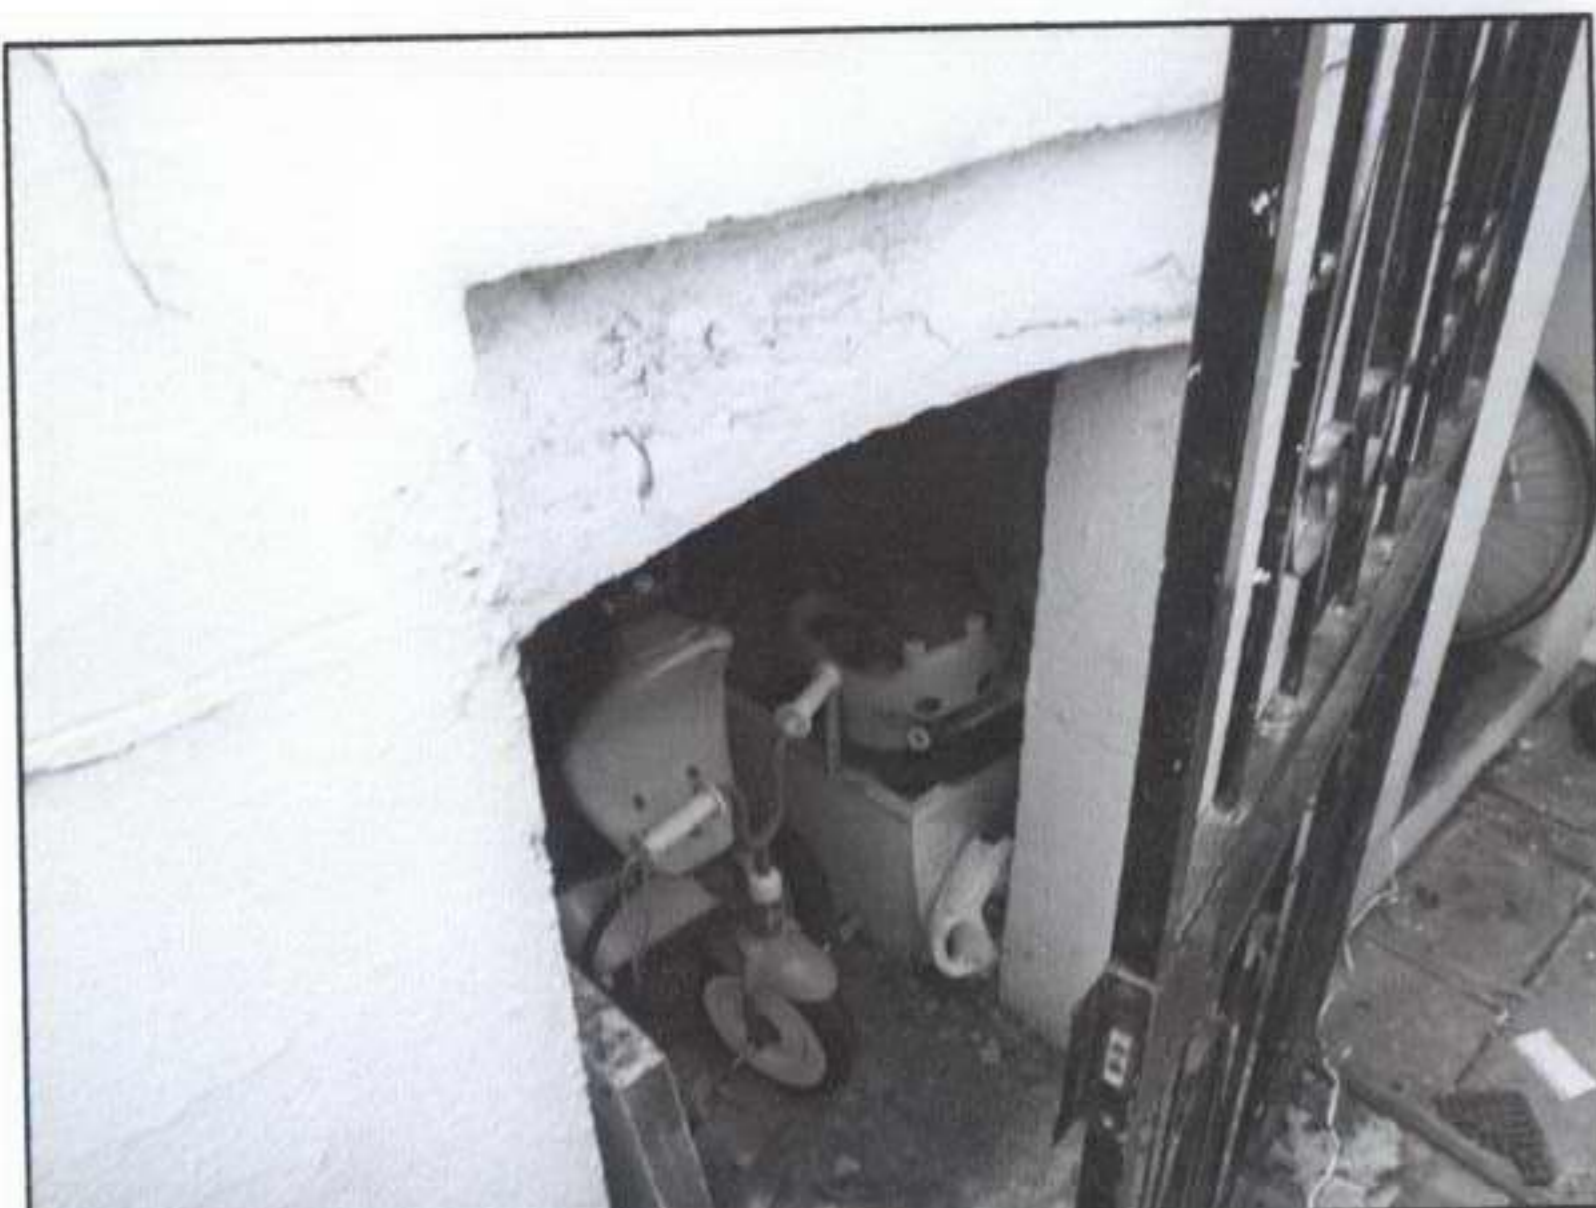

Cellar 2

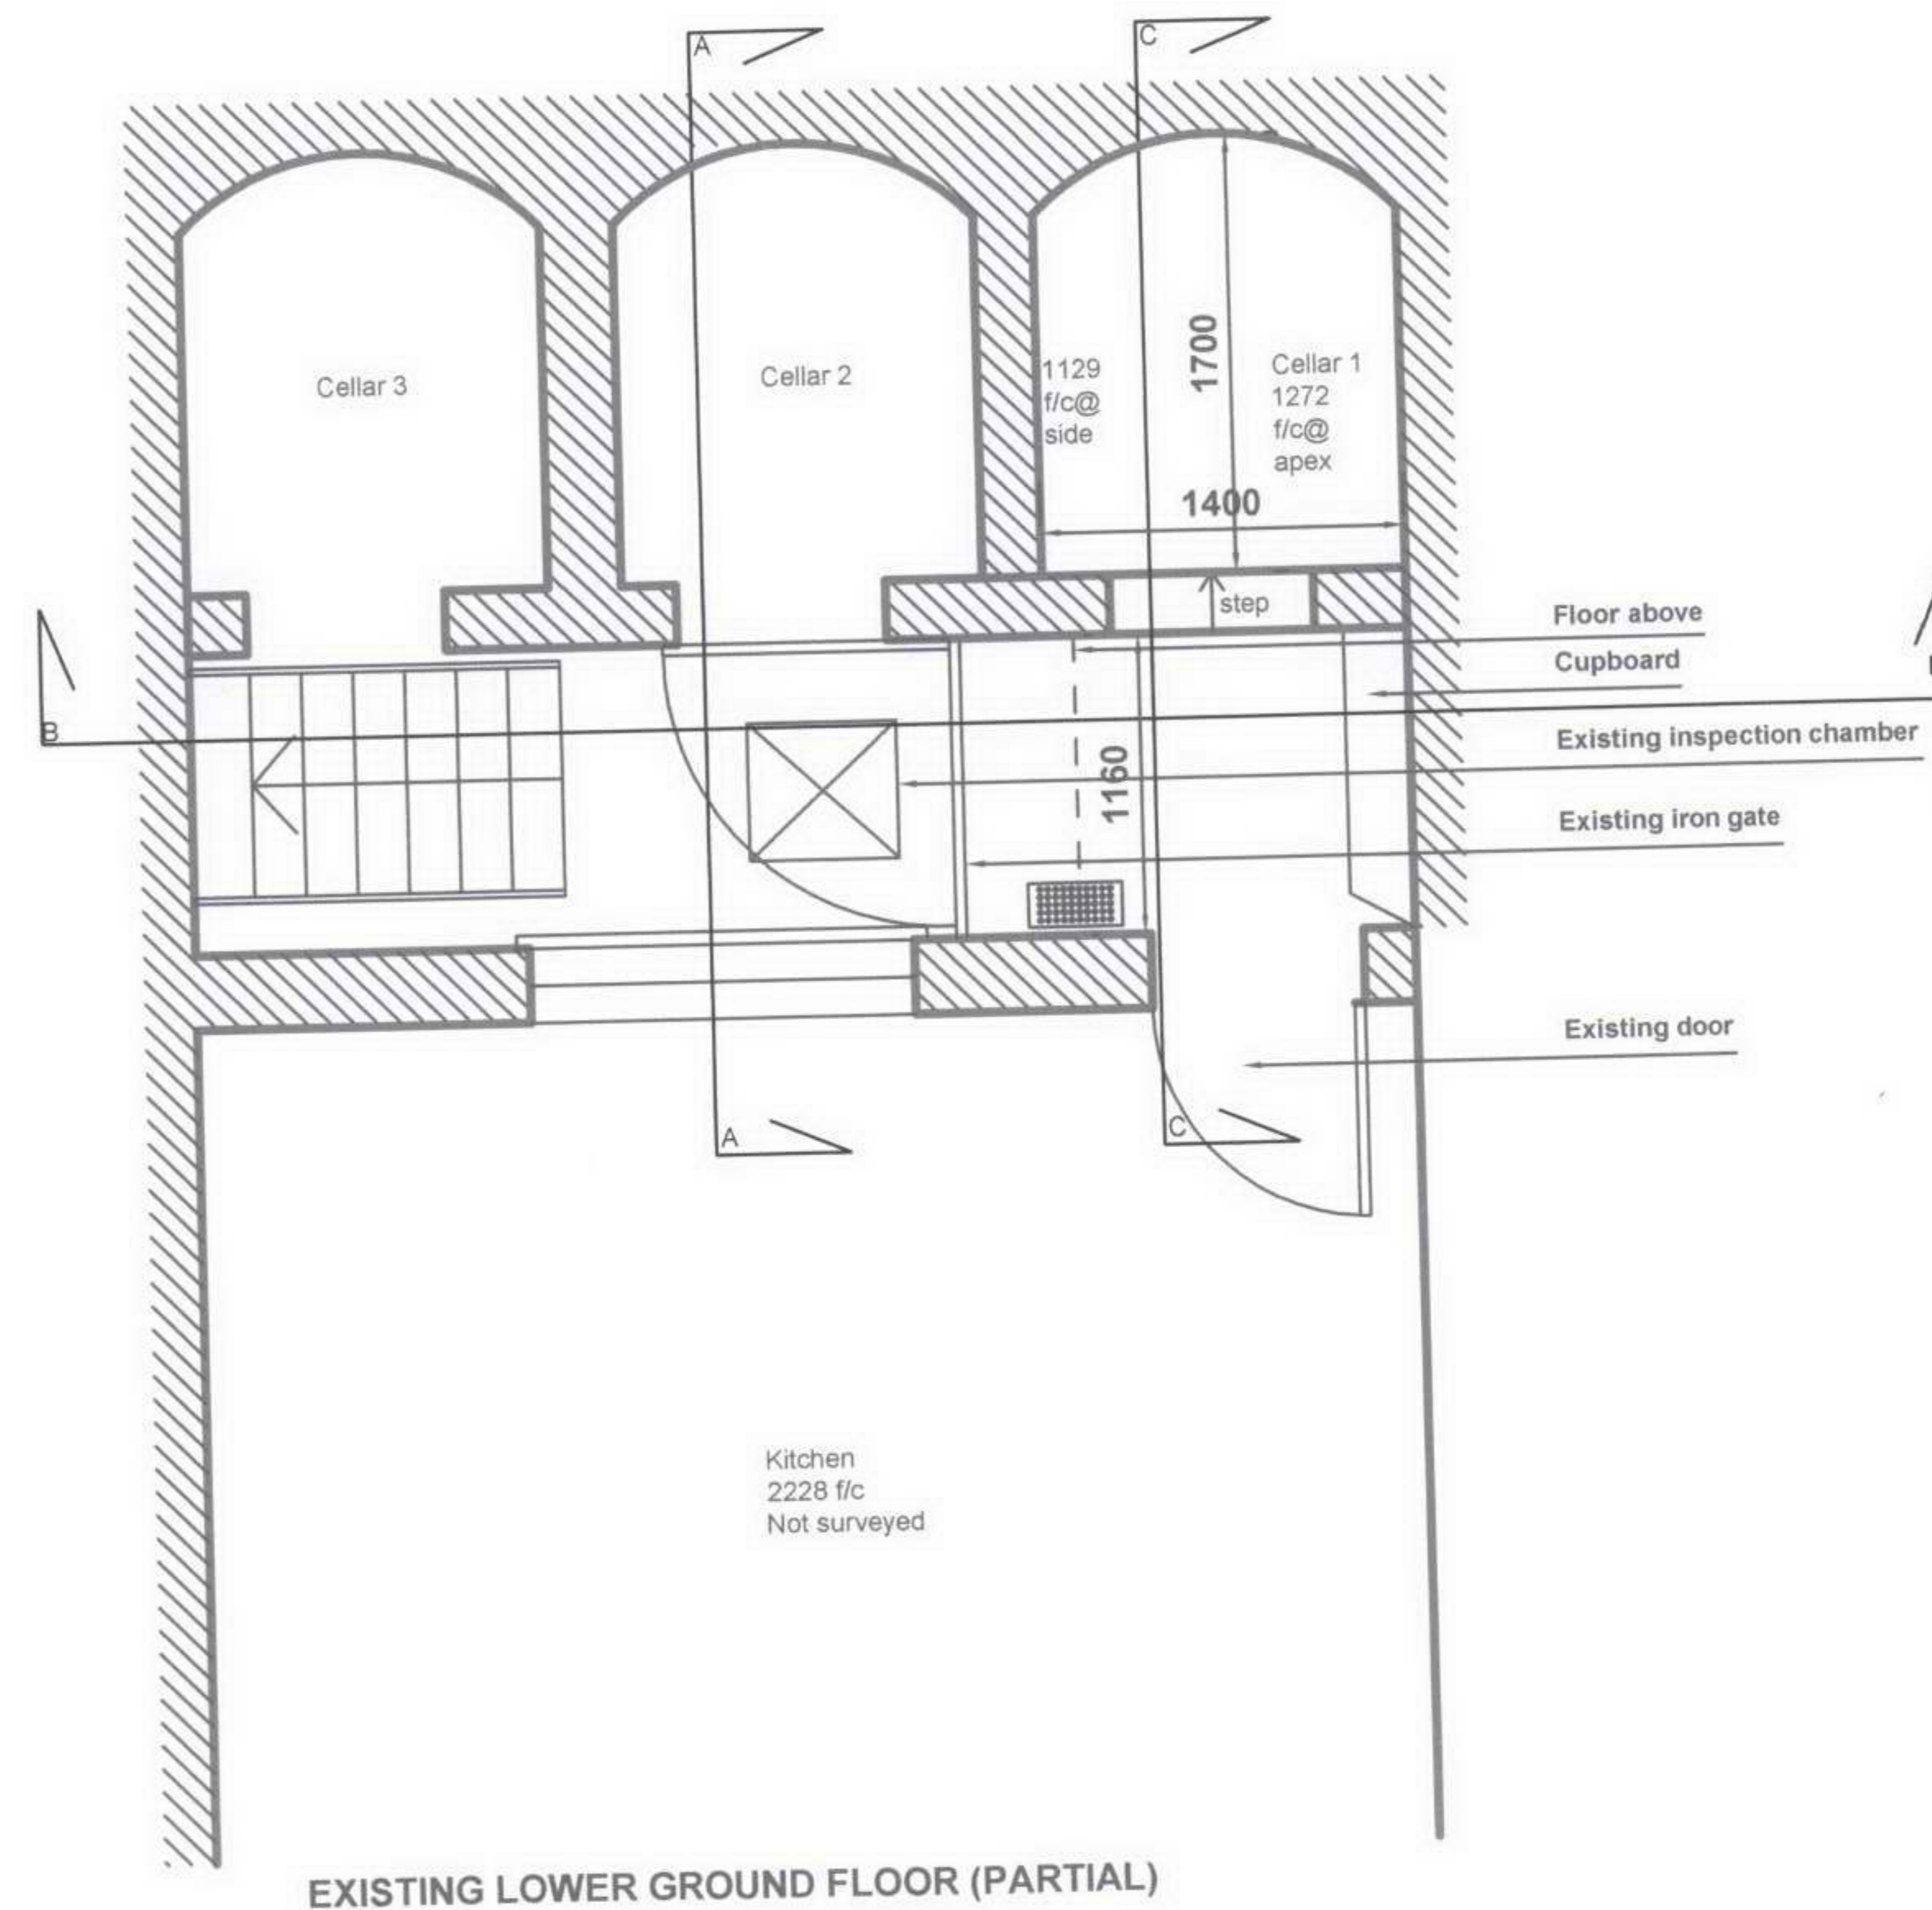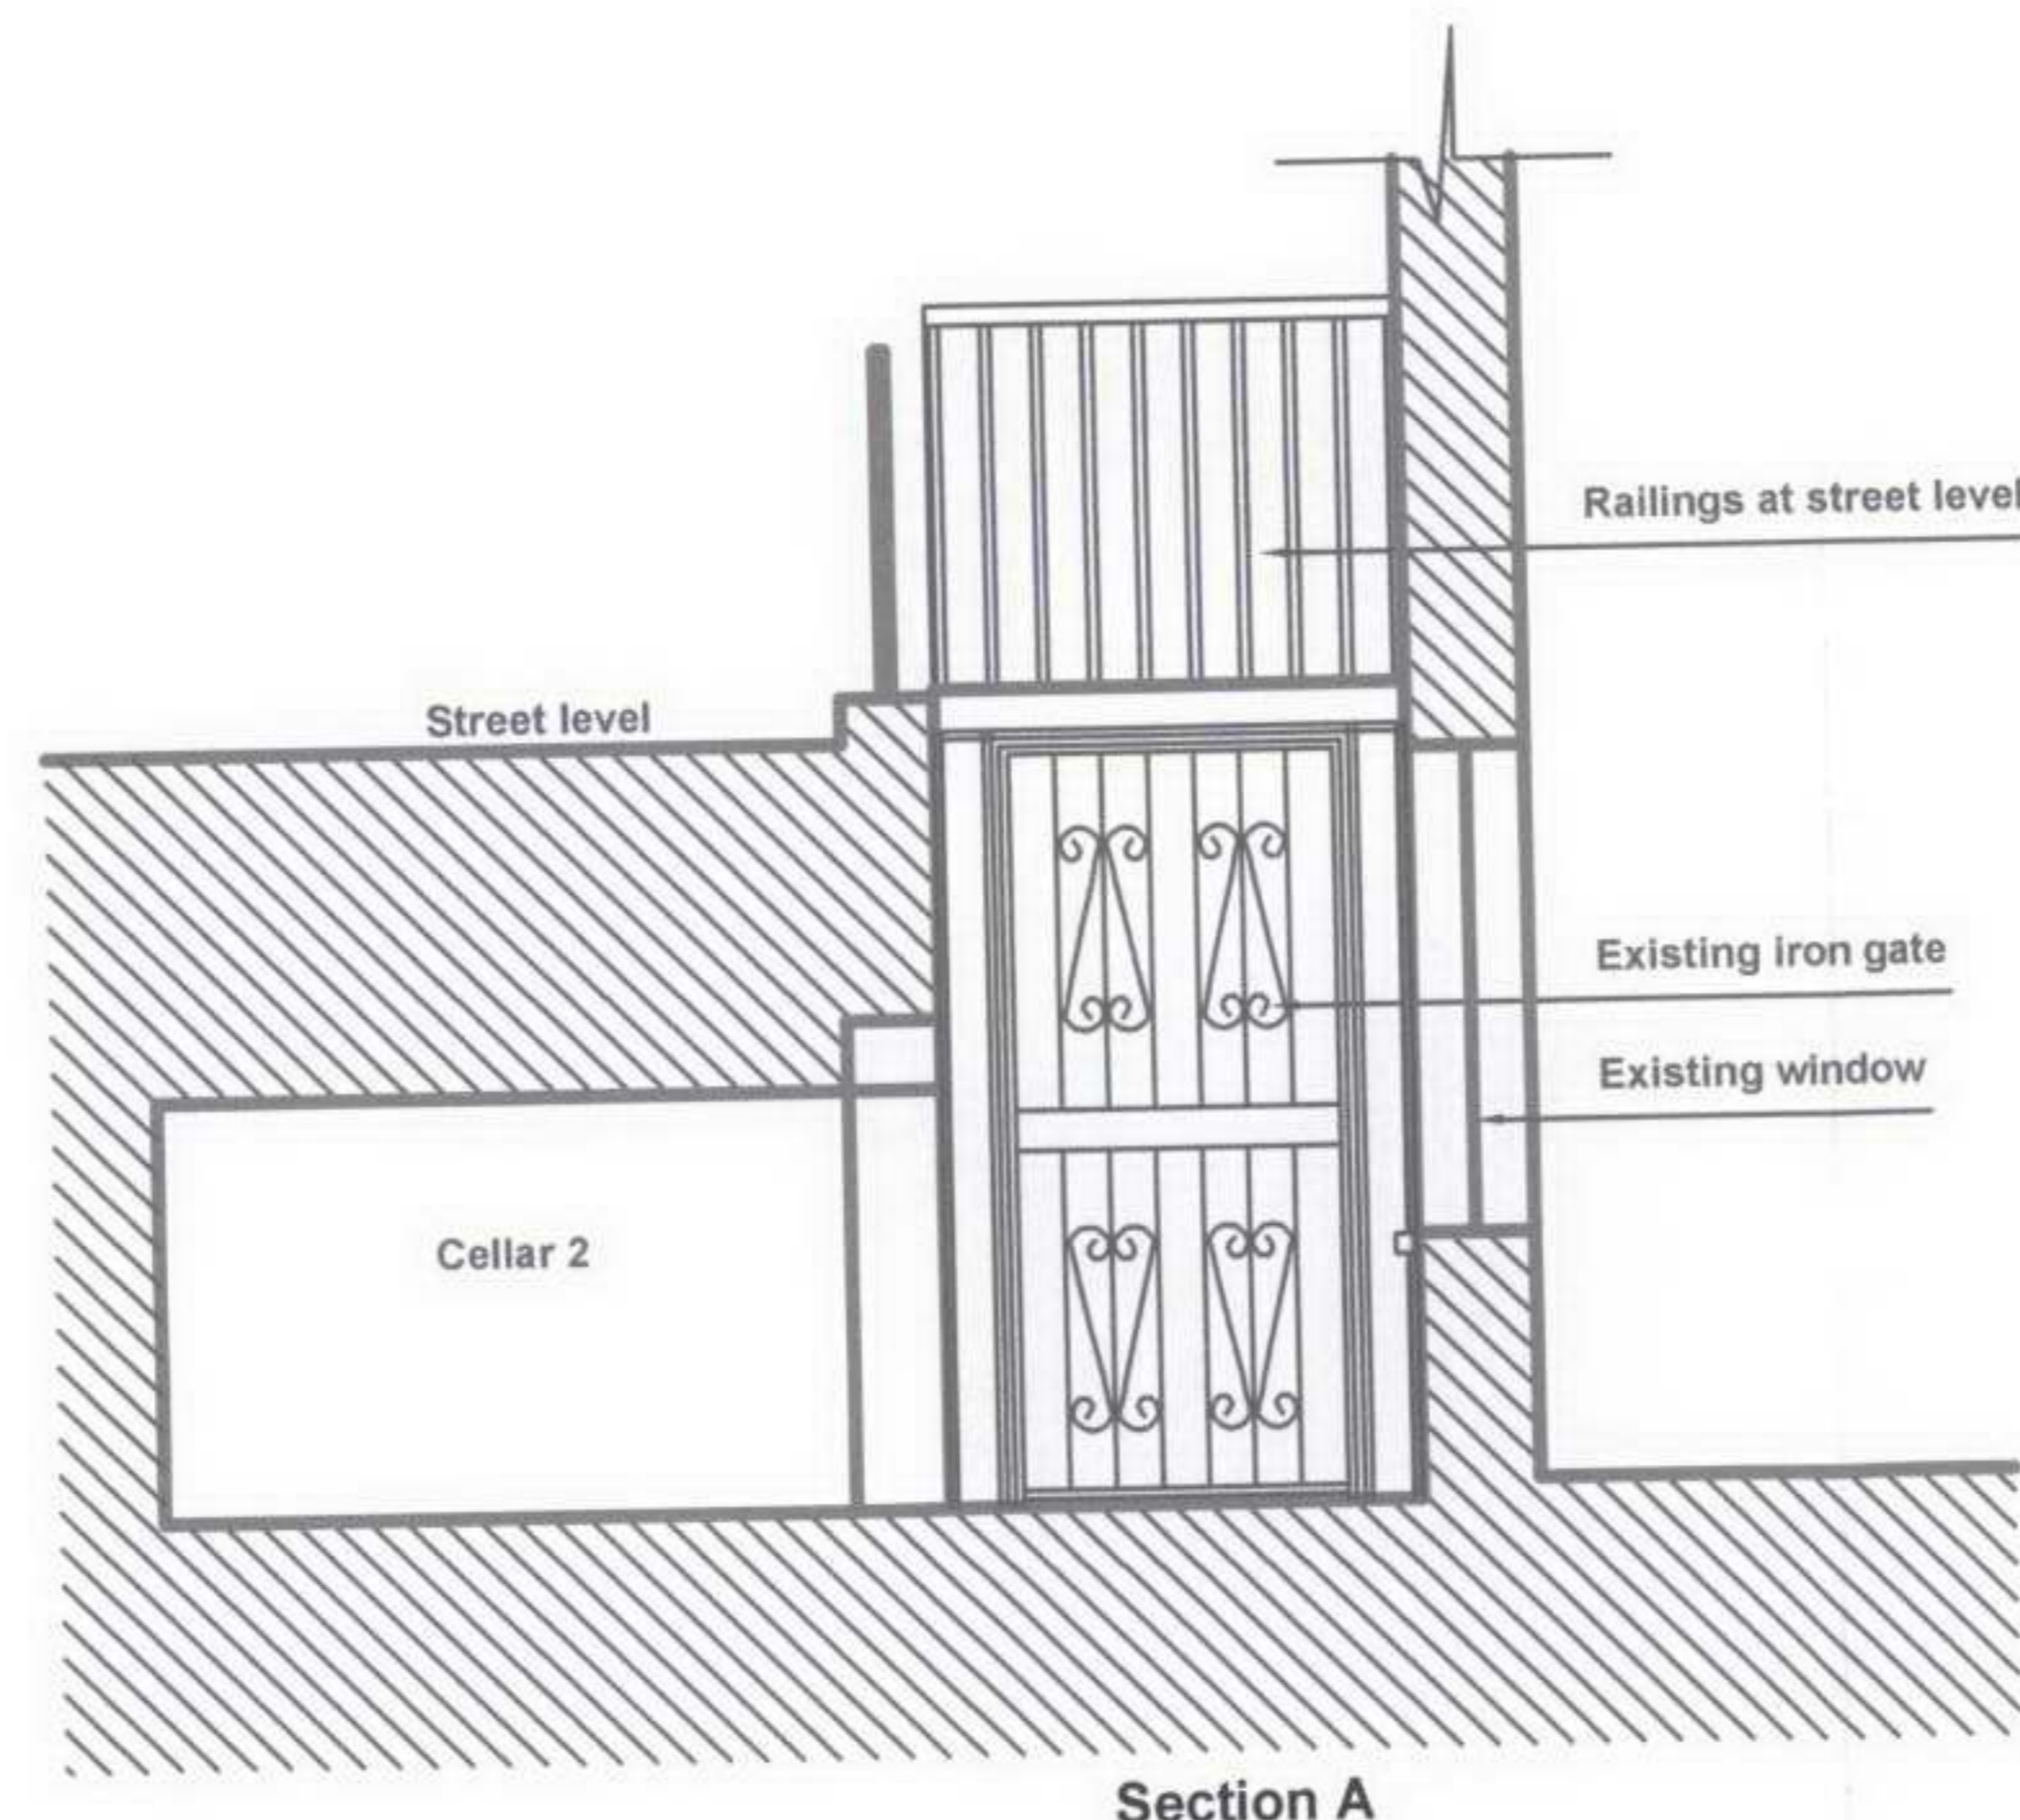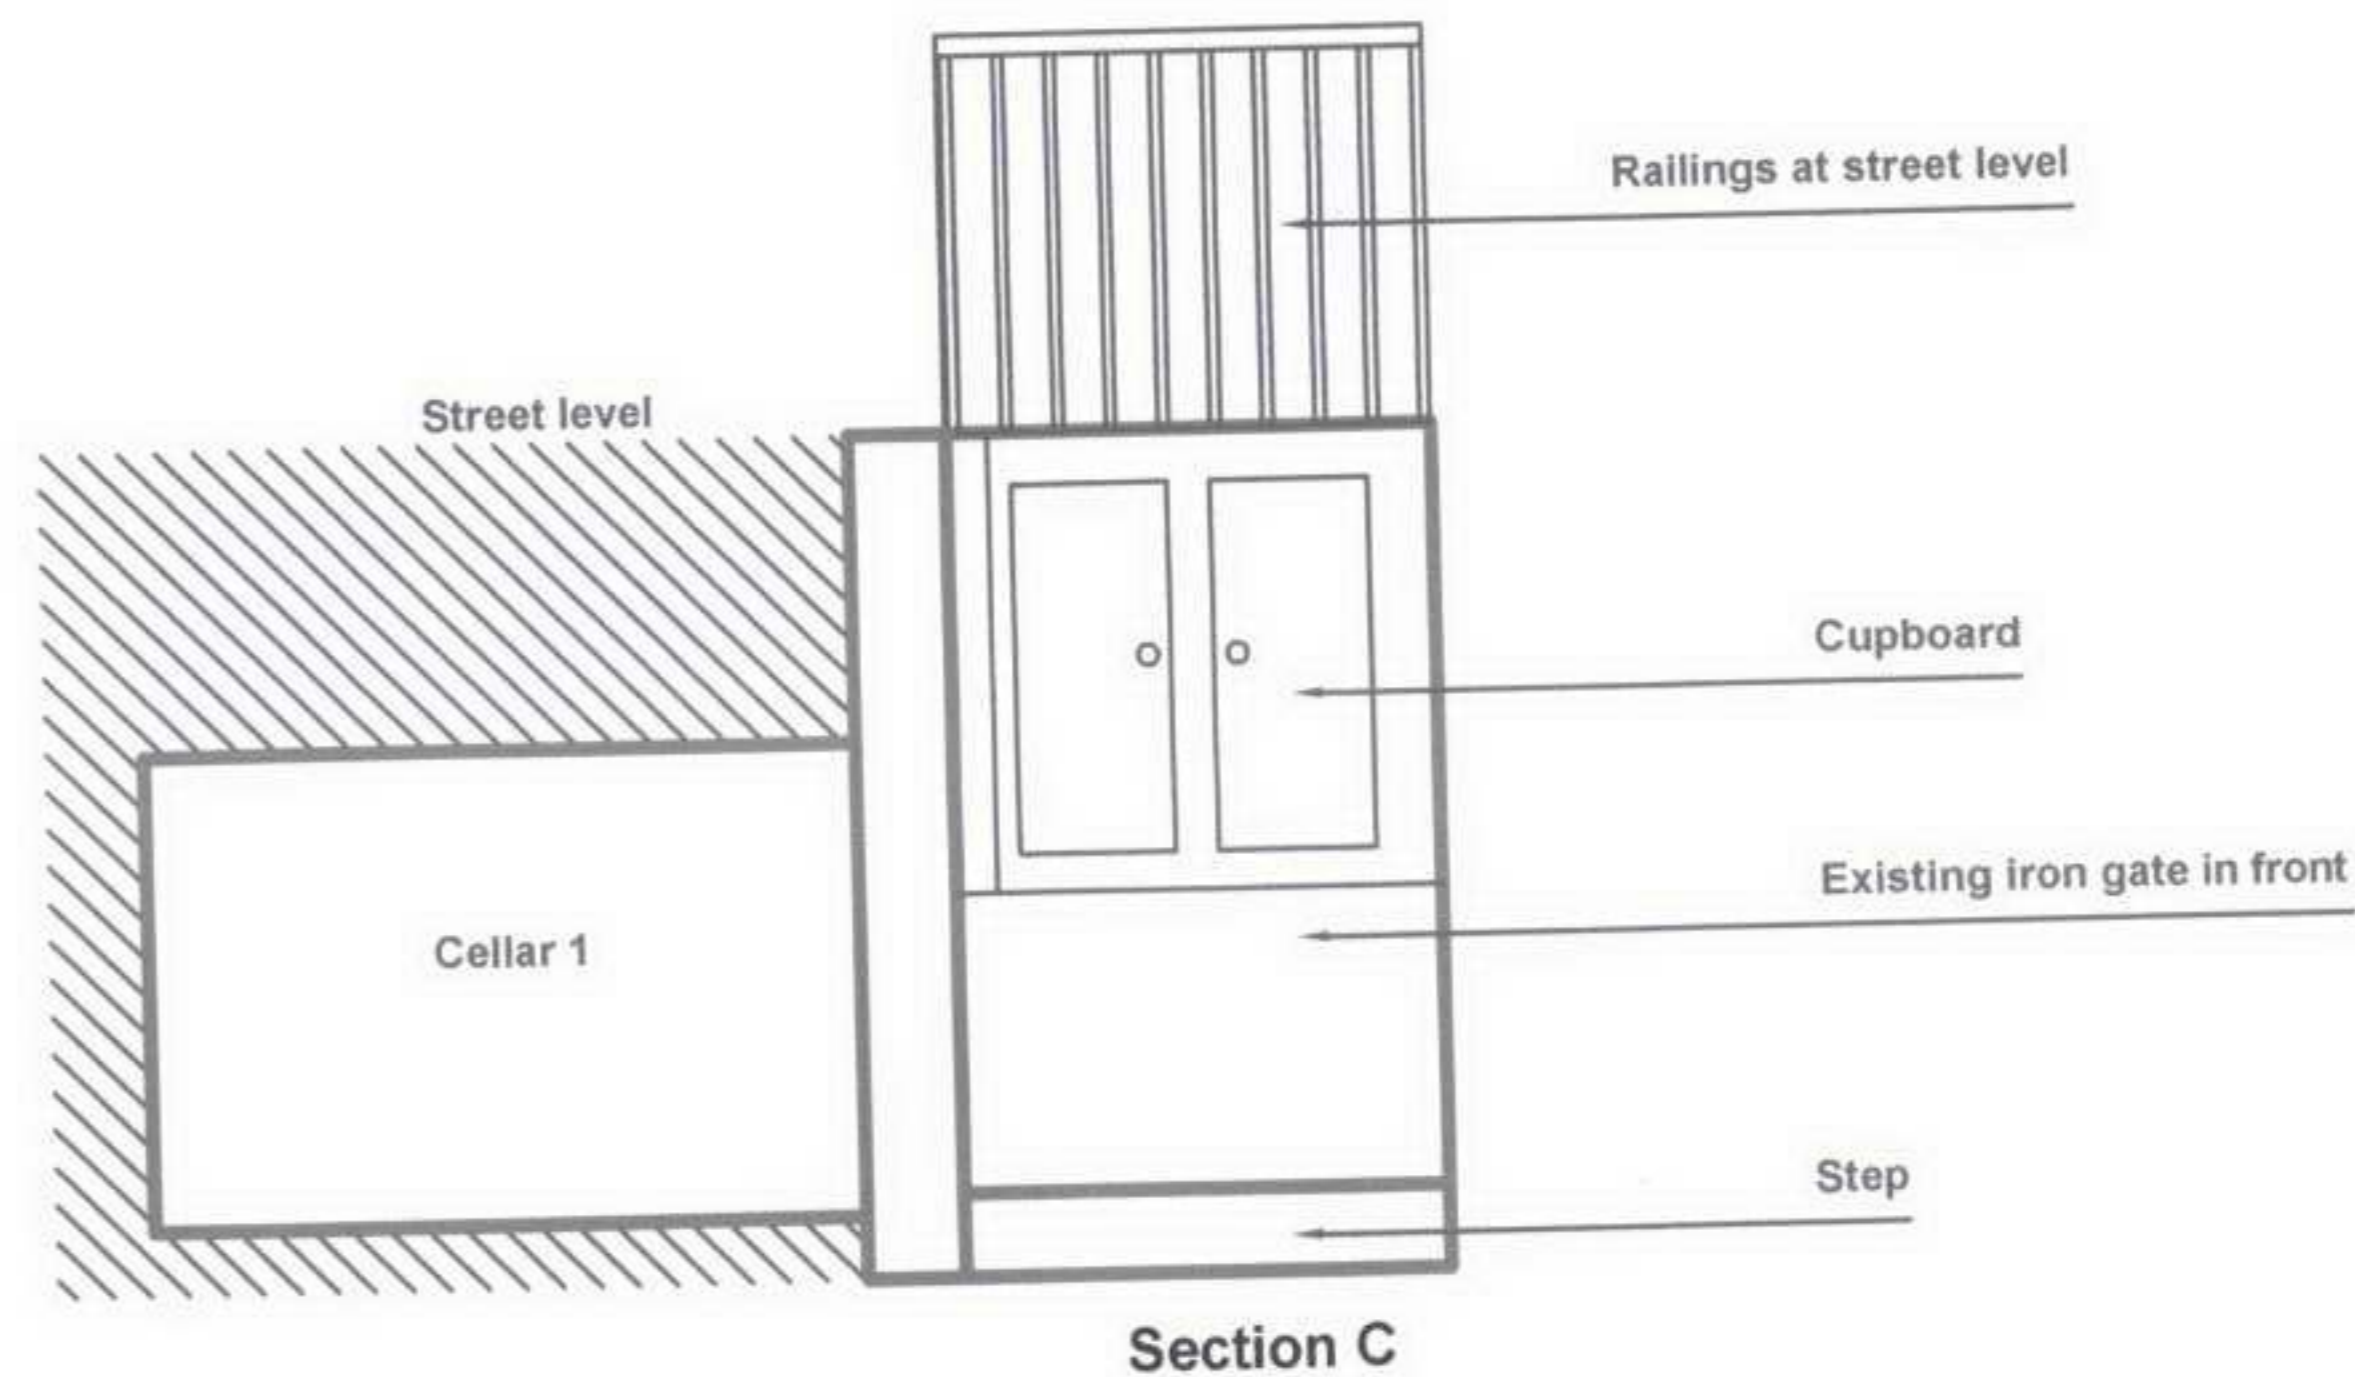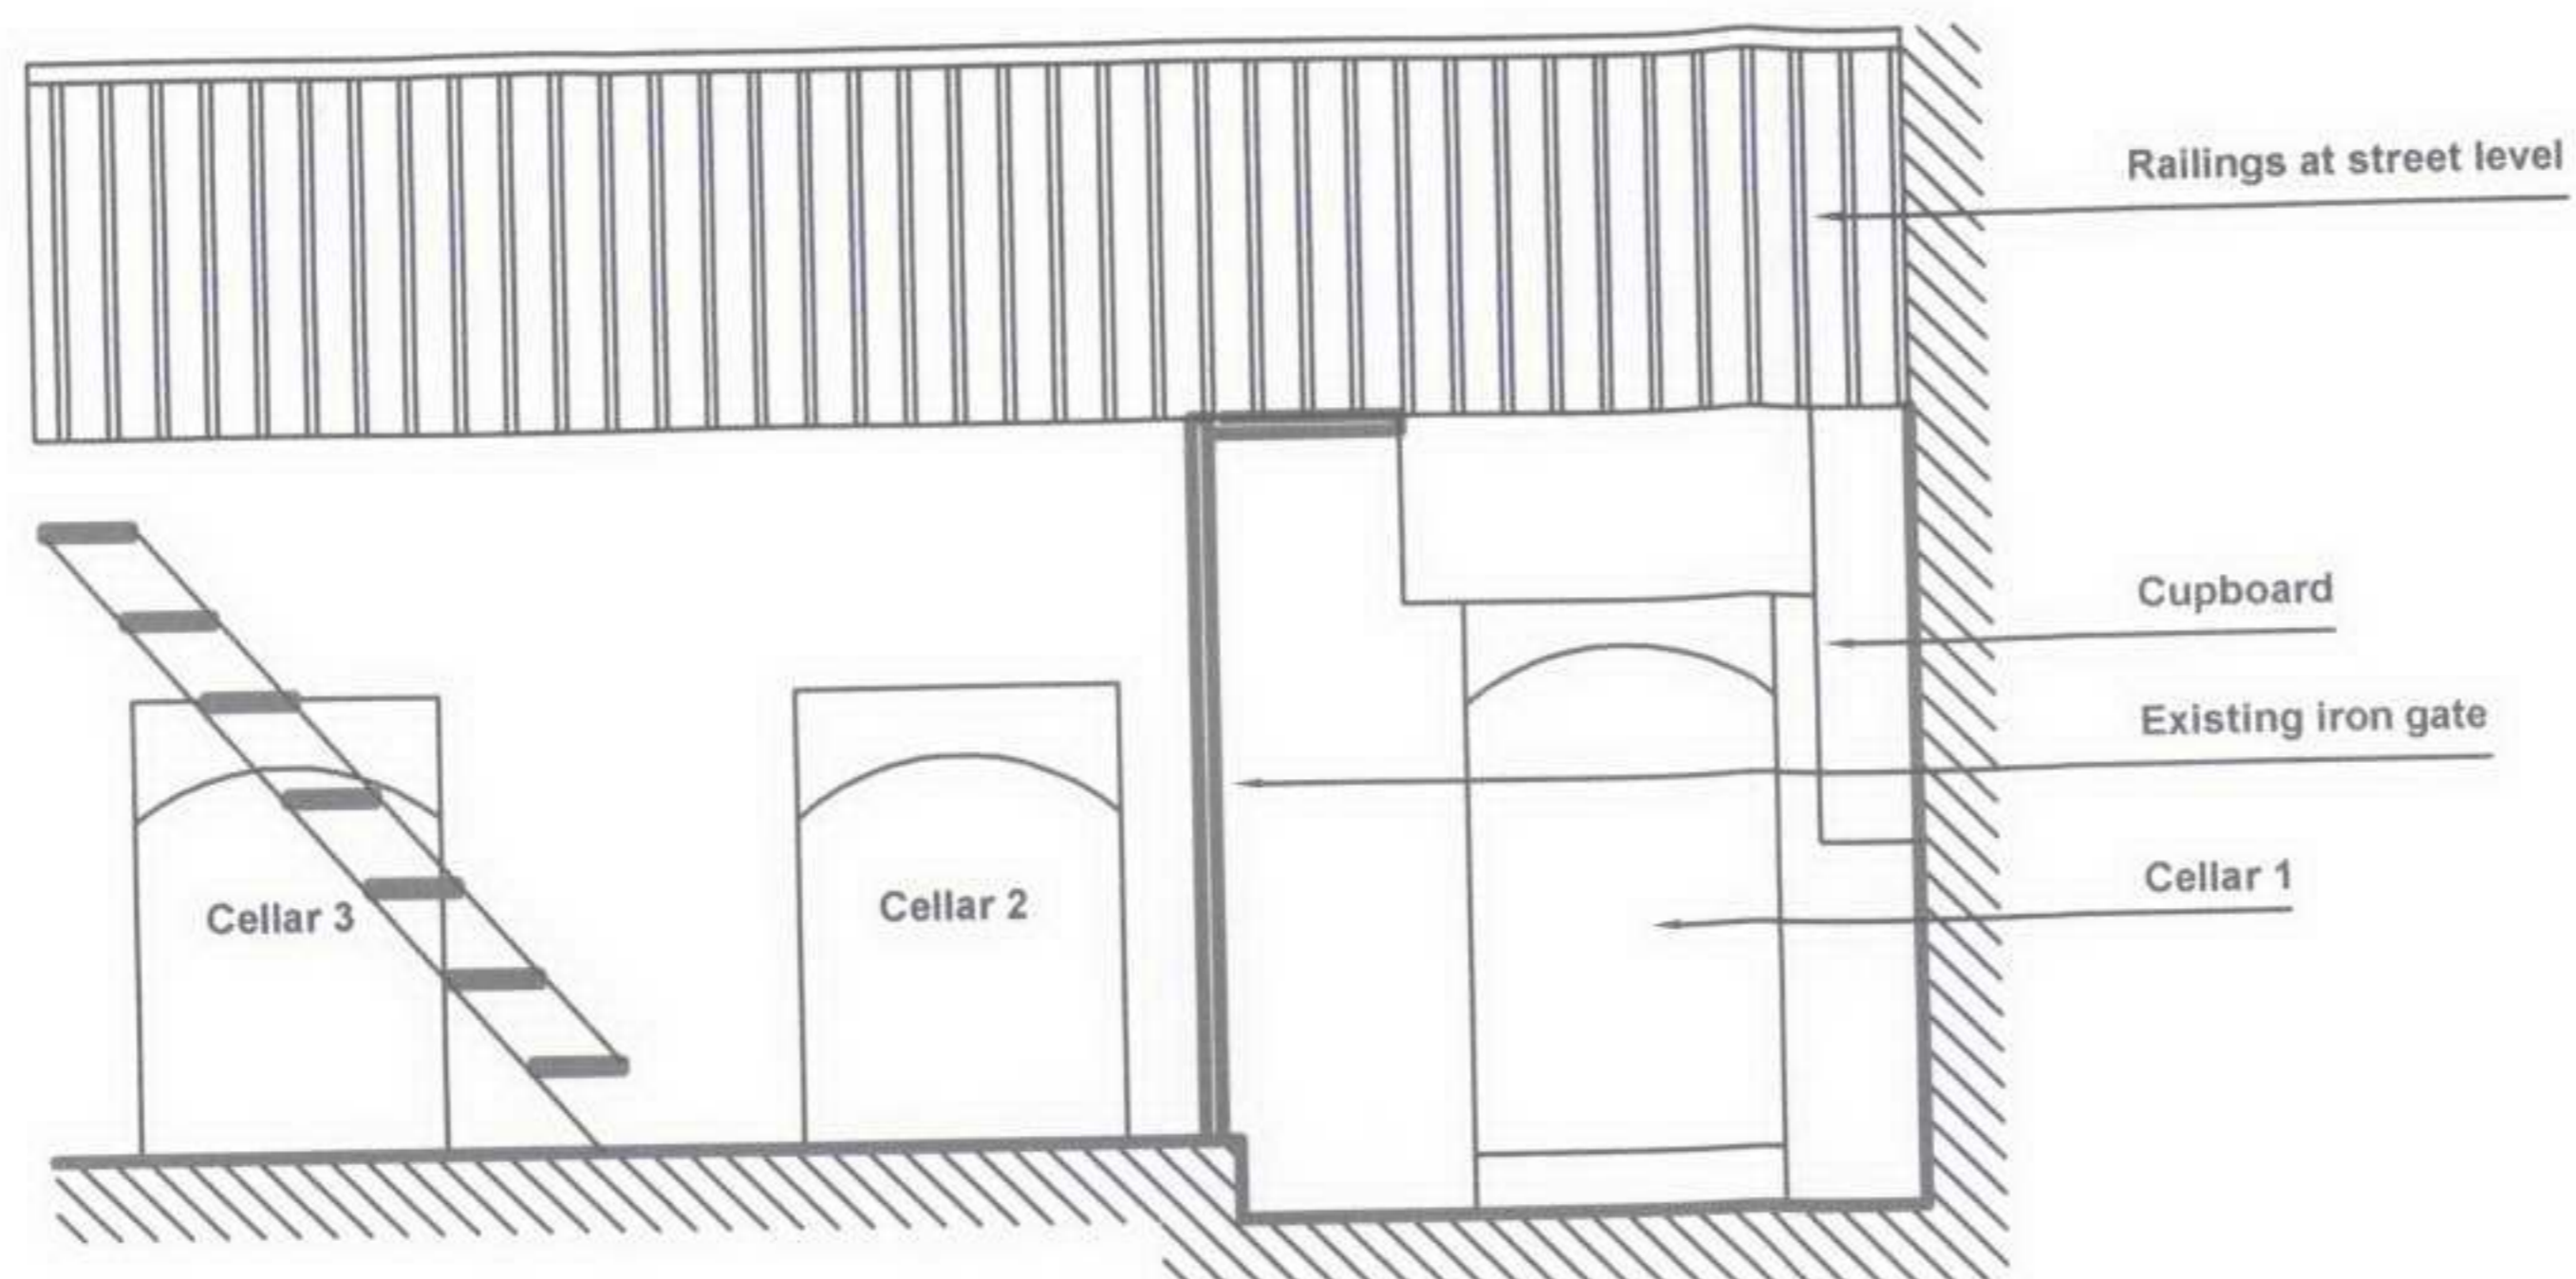

Note: Dimensions are approximate only and must be checked prior to construction

NOT FOR CONSTRUCTION

Elinoar Haseen
No. 2
21 Stanhope Road
London N6 5AW
Tel: 07870 699937
e@babydelix.com

Stephen Wolff

Date: September 2007

Scale:
1:50

Site Address:
90 Albert Street
London, NW1 7NE

Existing lower ground floor partial
plan and sections

ALB/S101