



EXISTING SECOND FLOOR PLAN.

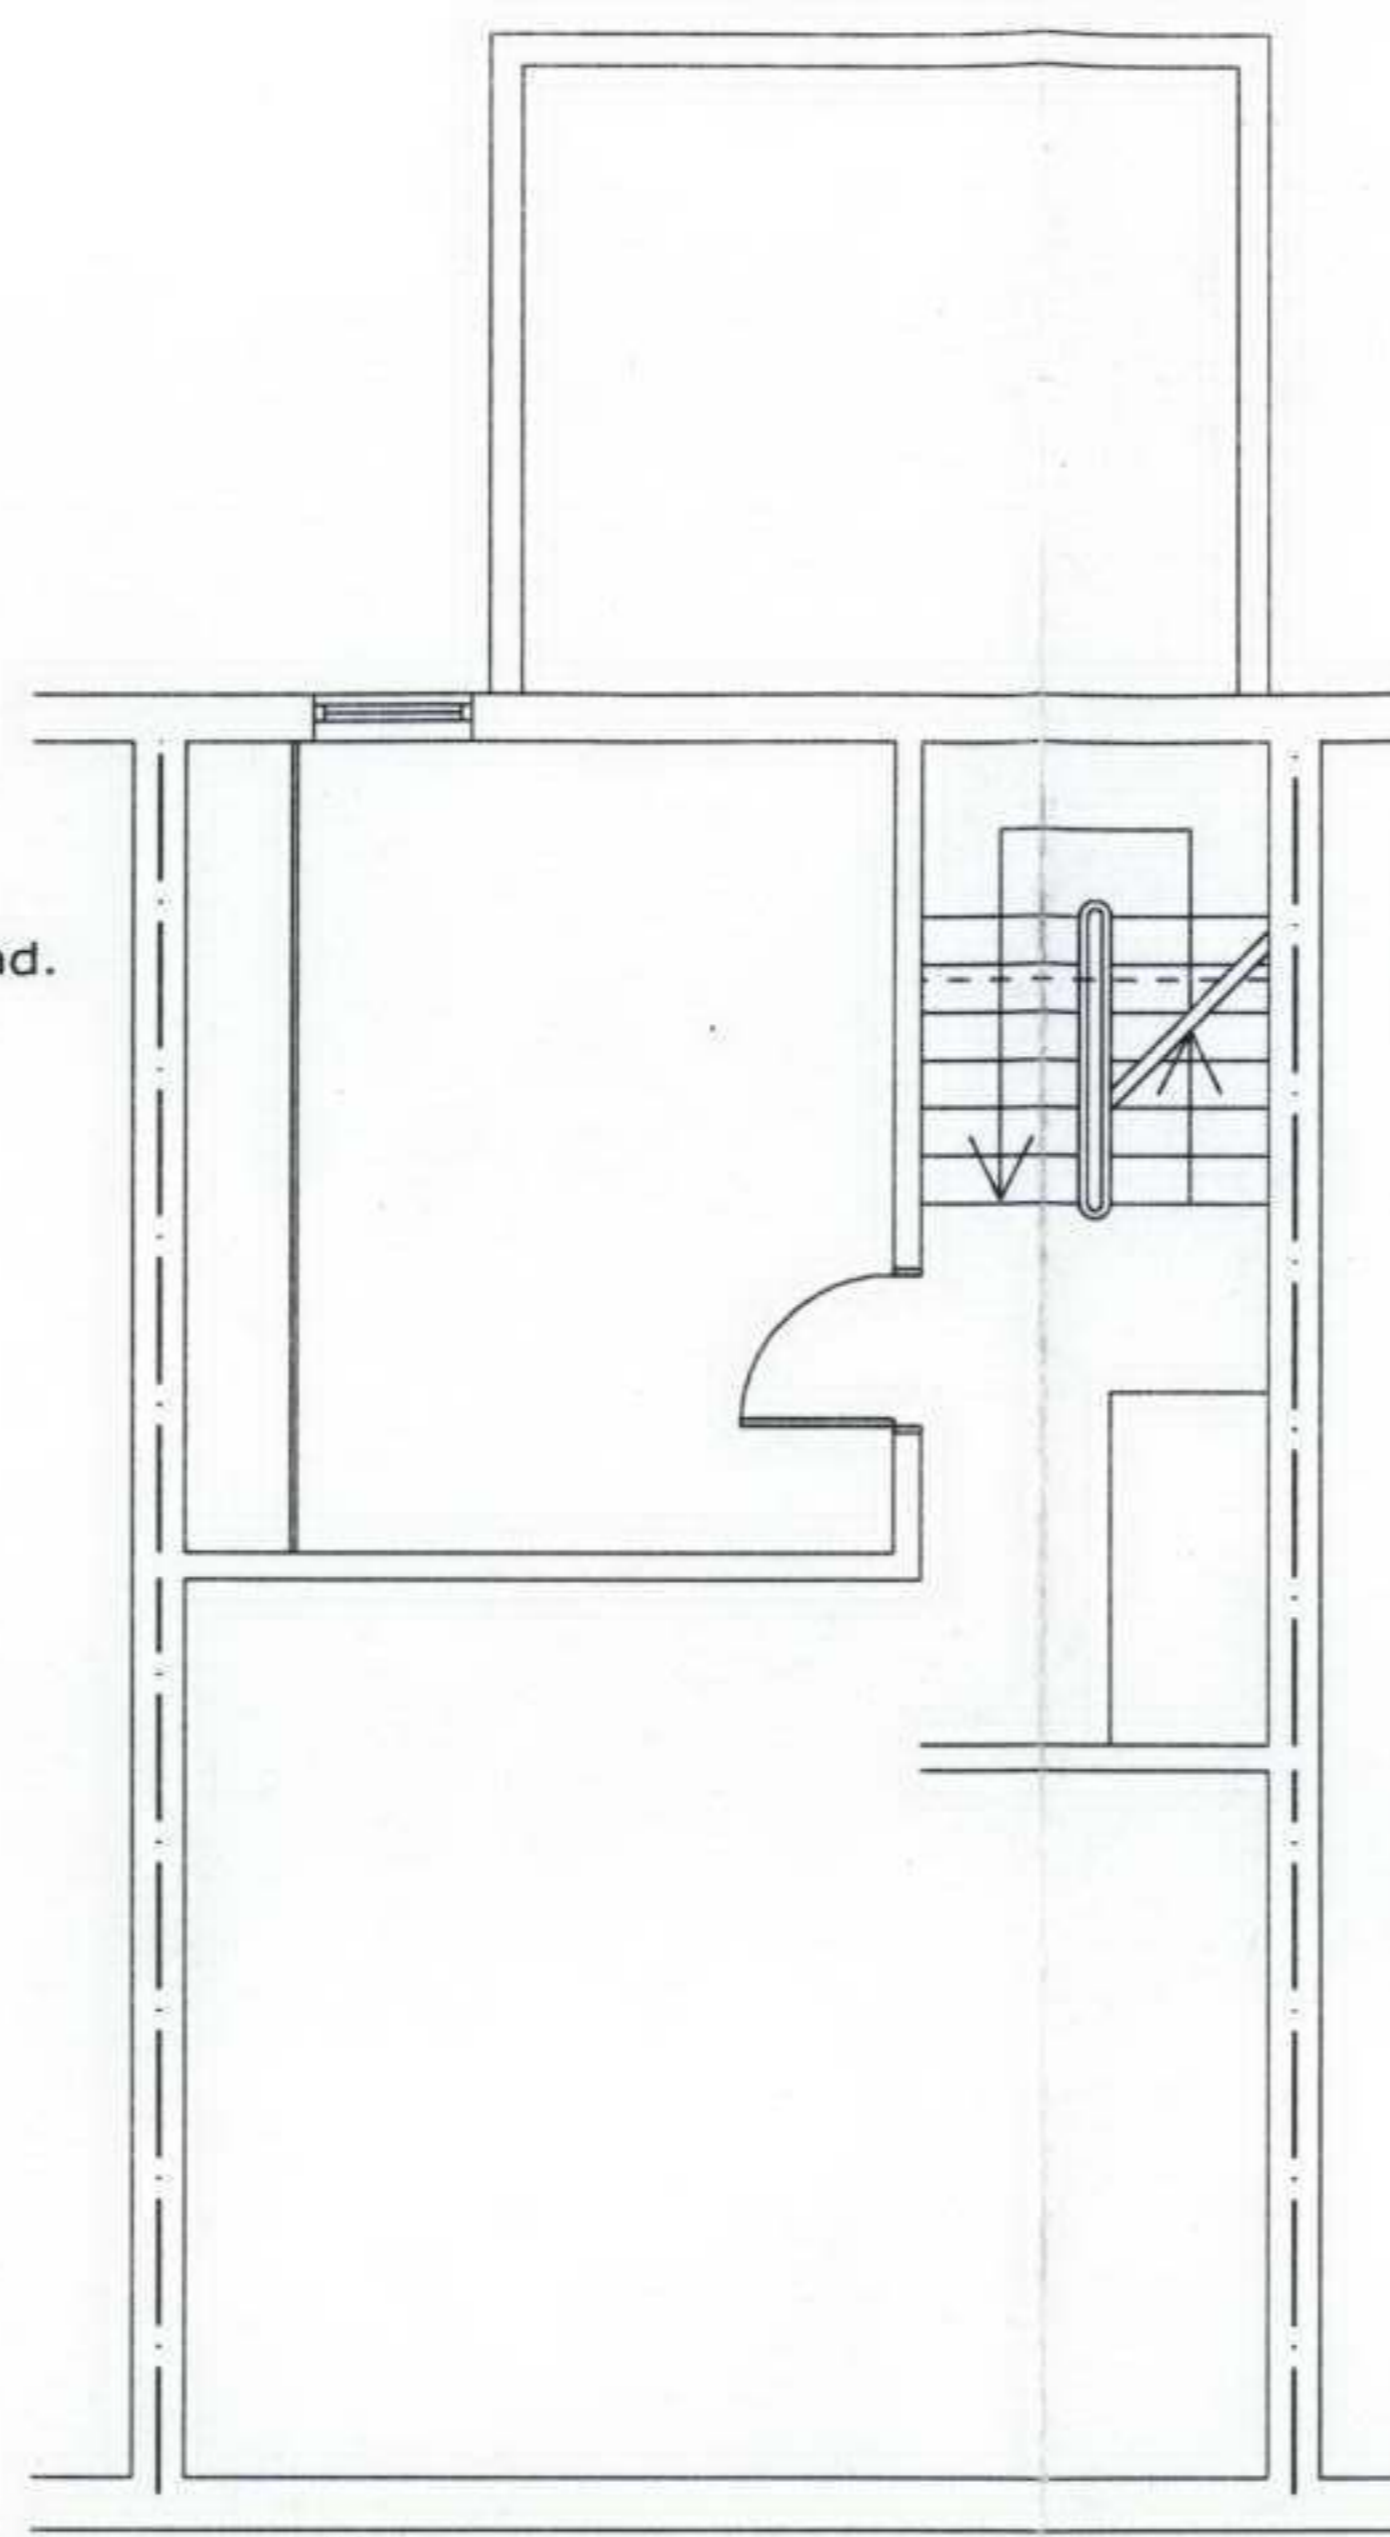


PROPOSED SECOND FLOOR PLAN.

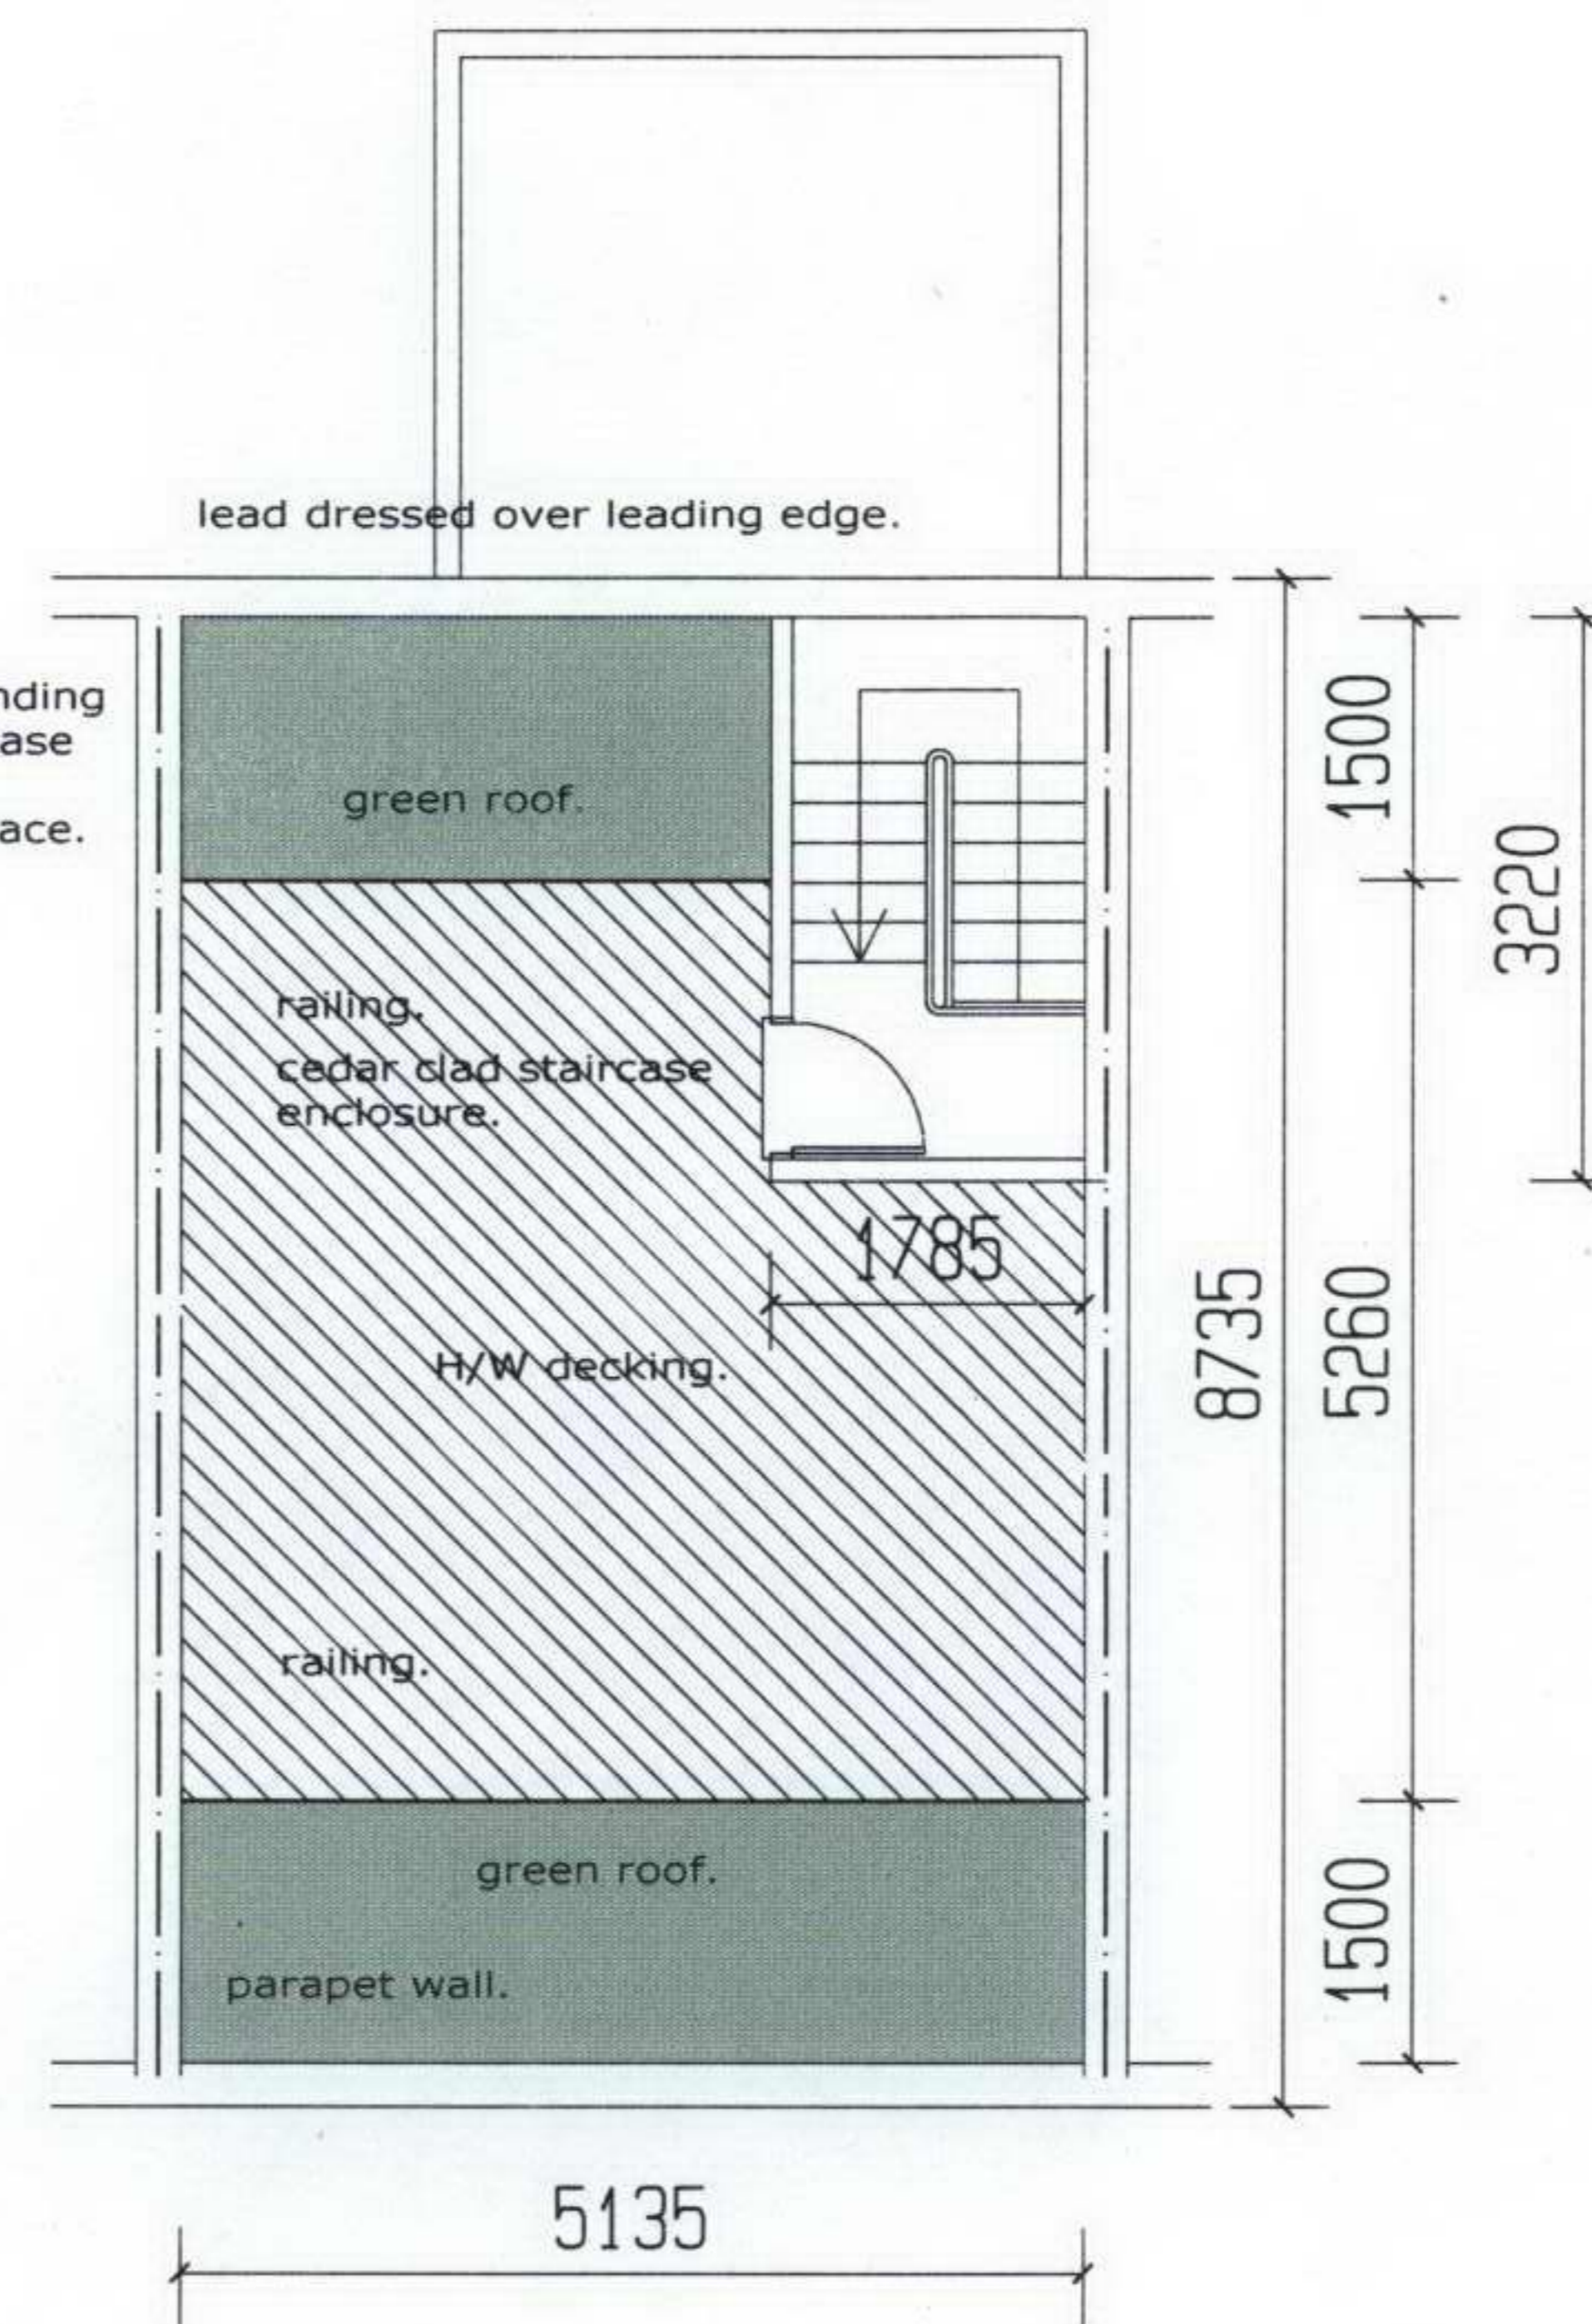


PROPOSED ROOF TERRACE.

PAULA GEARY
 18b, Maygrove Road
 London NW6 2EB

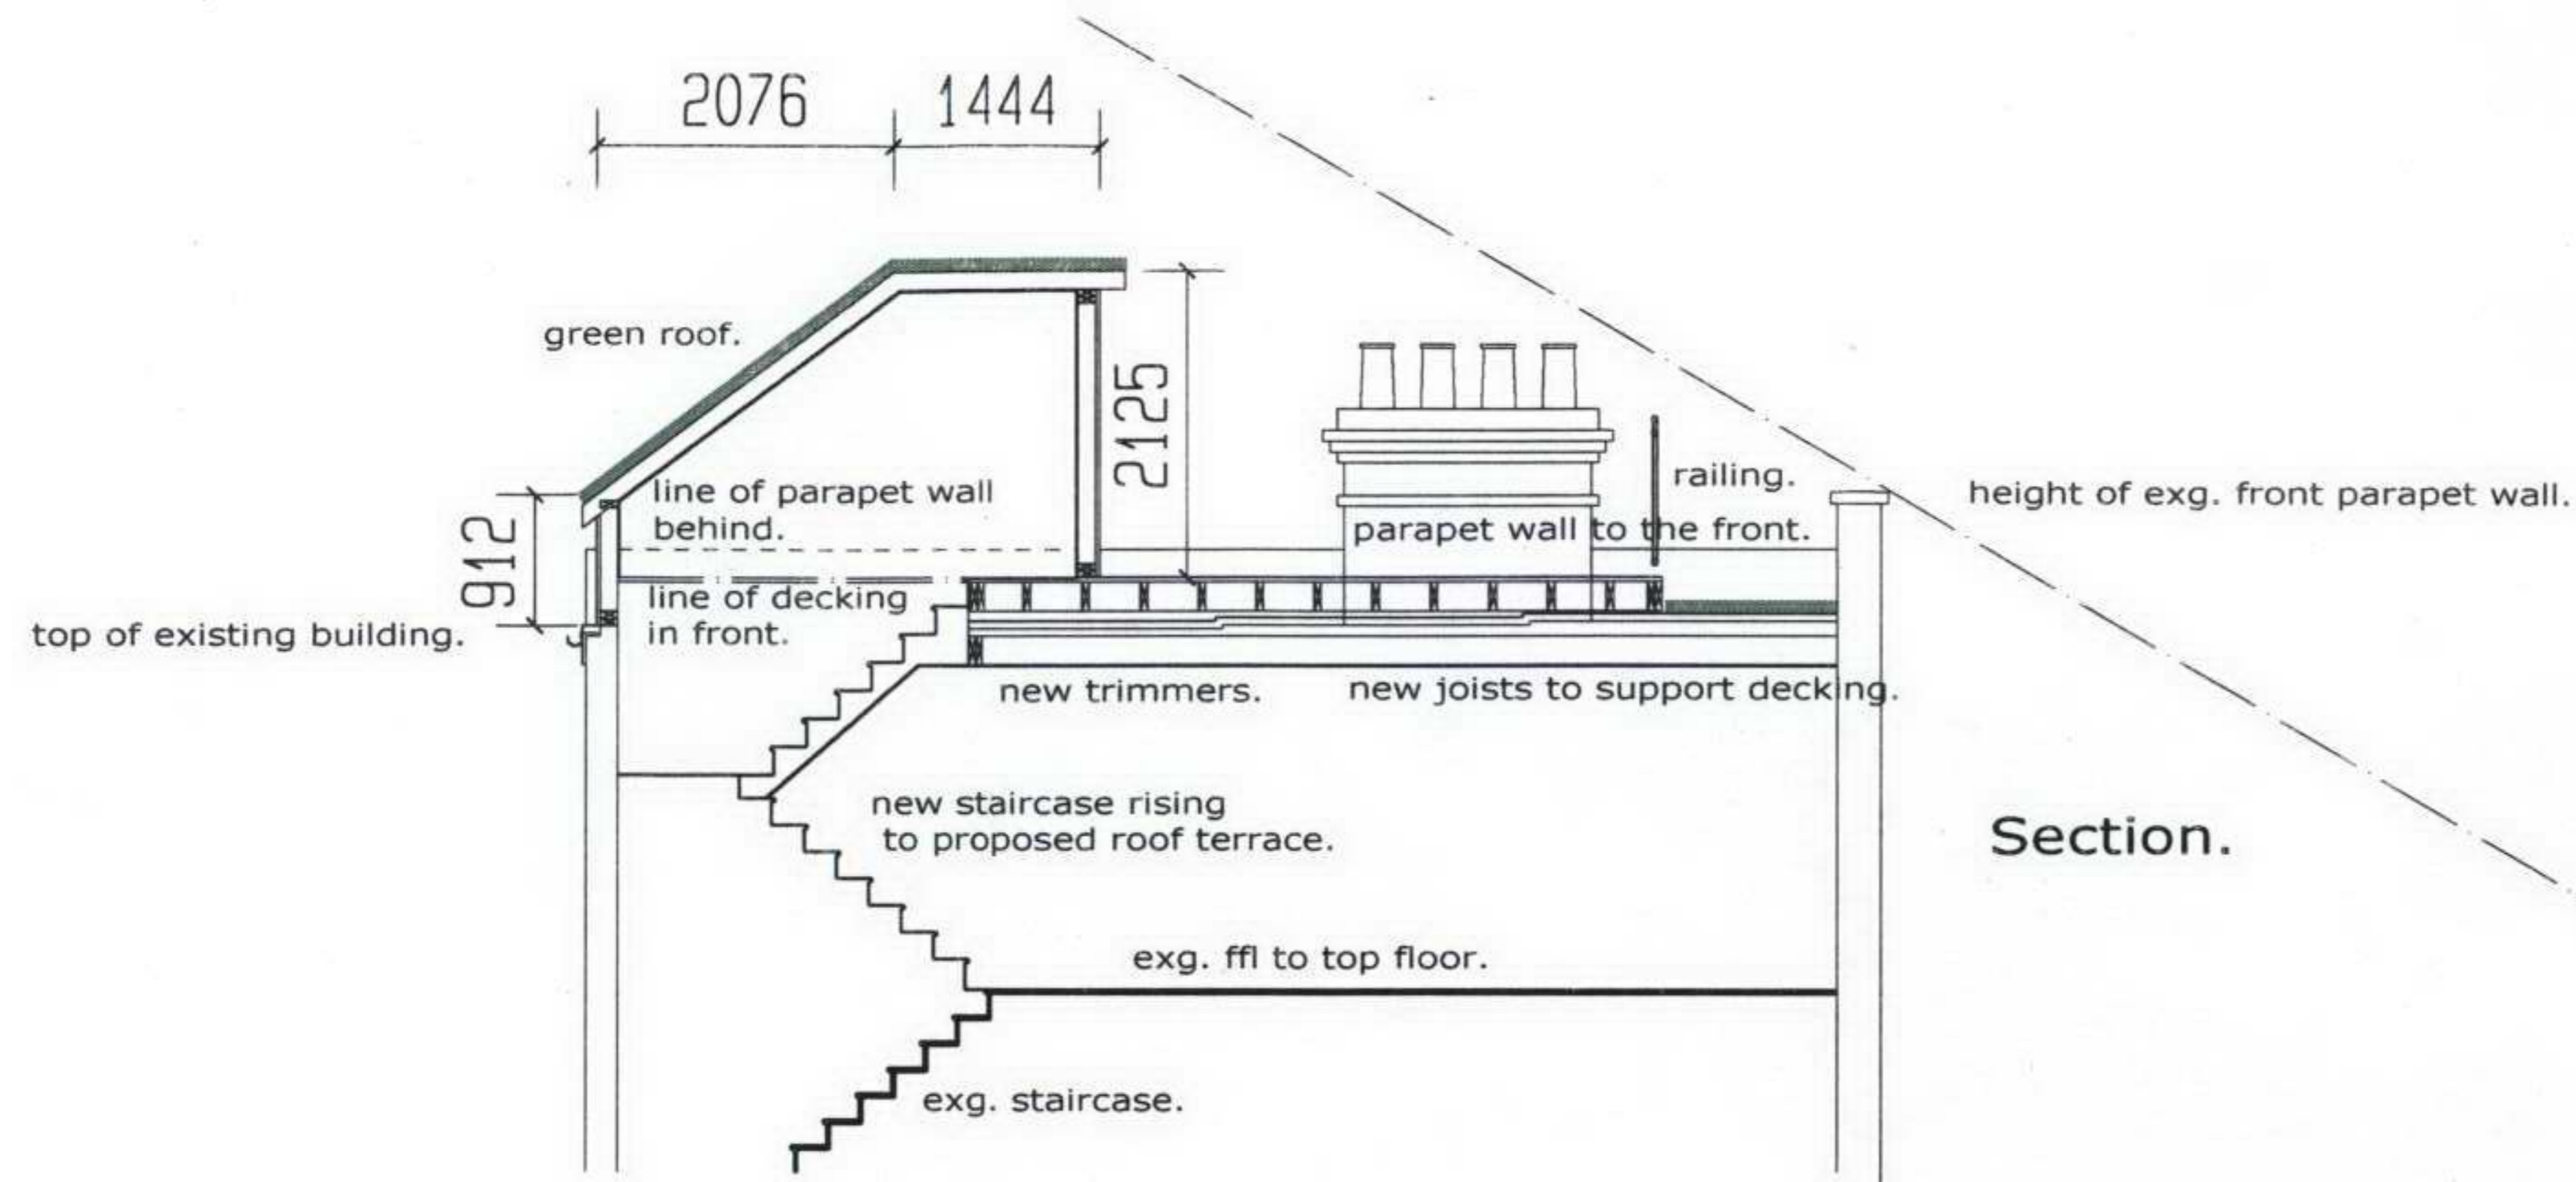

PROPOSED SECTION.

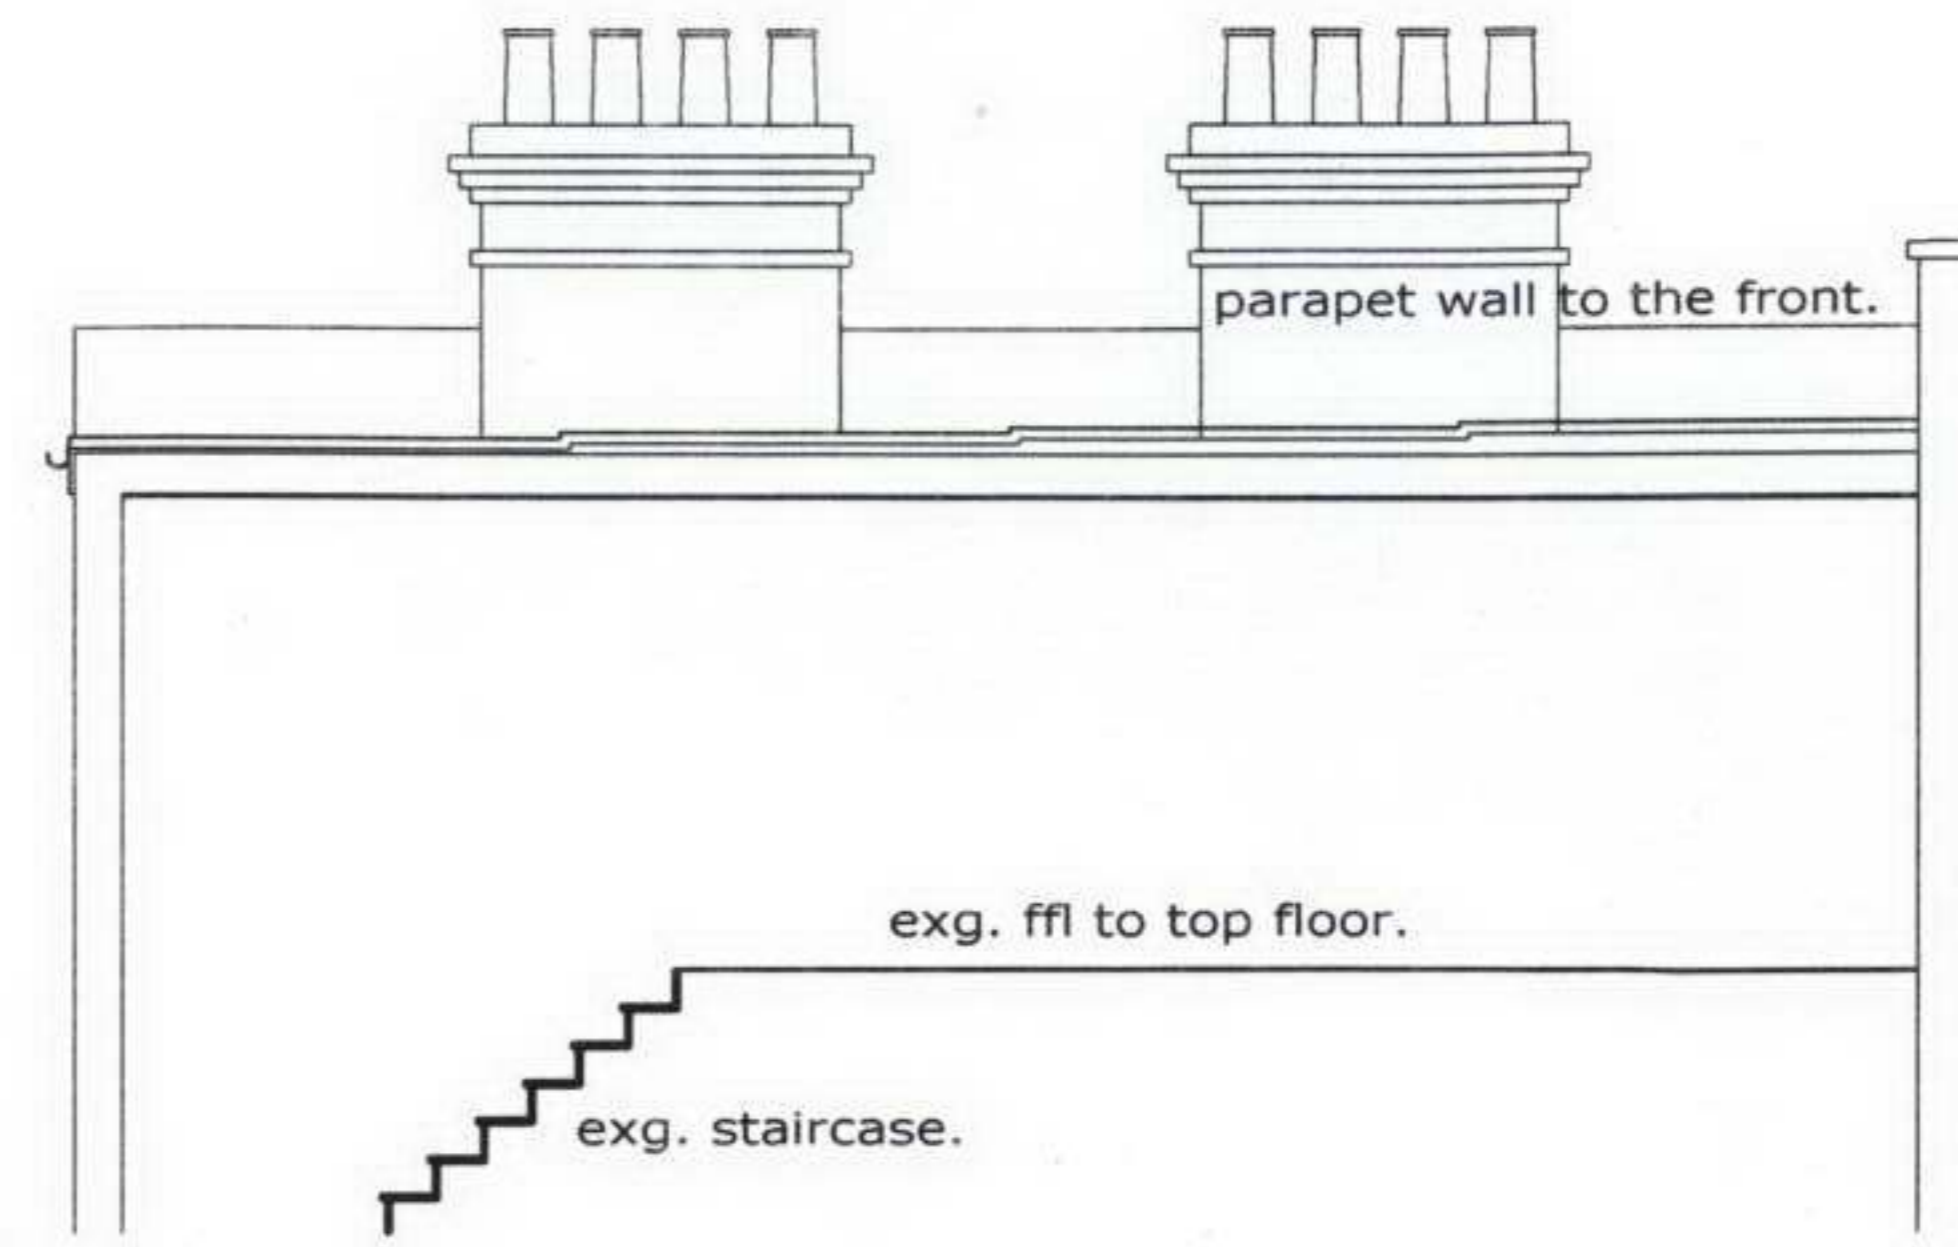

EXISTING SECTION.

Section.

Maygrove Road at Pavement Level.


31°

1800

figure positioned at property line opposite.



PROPOSED REAR ELEVATION.

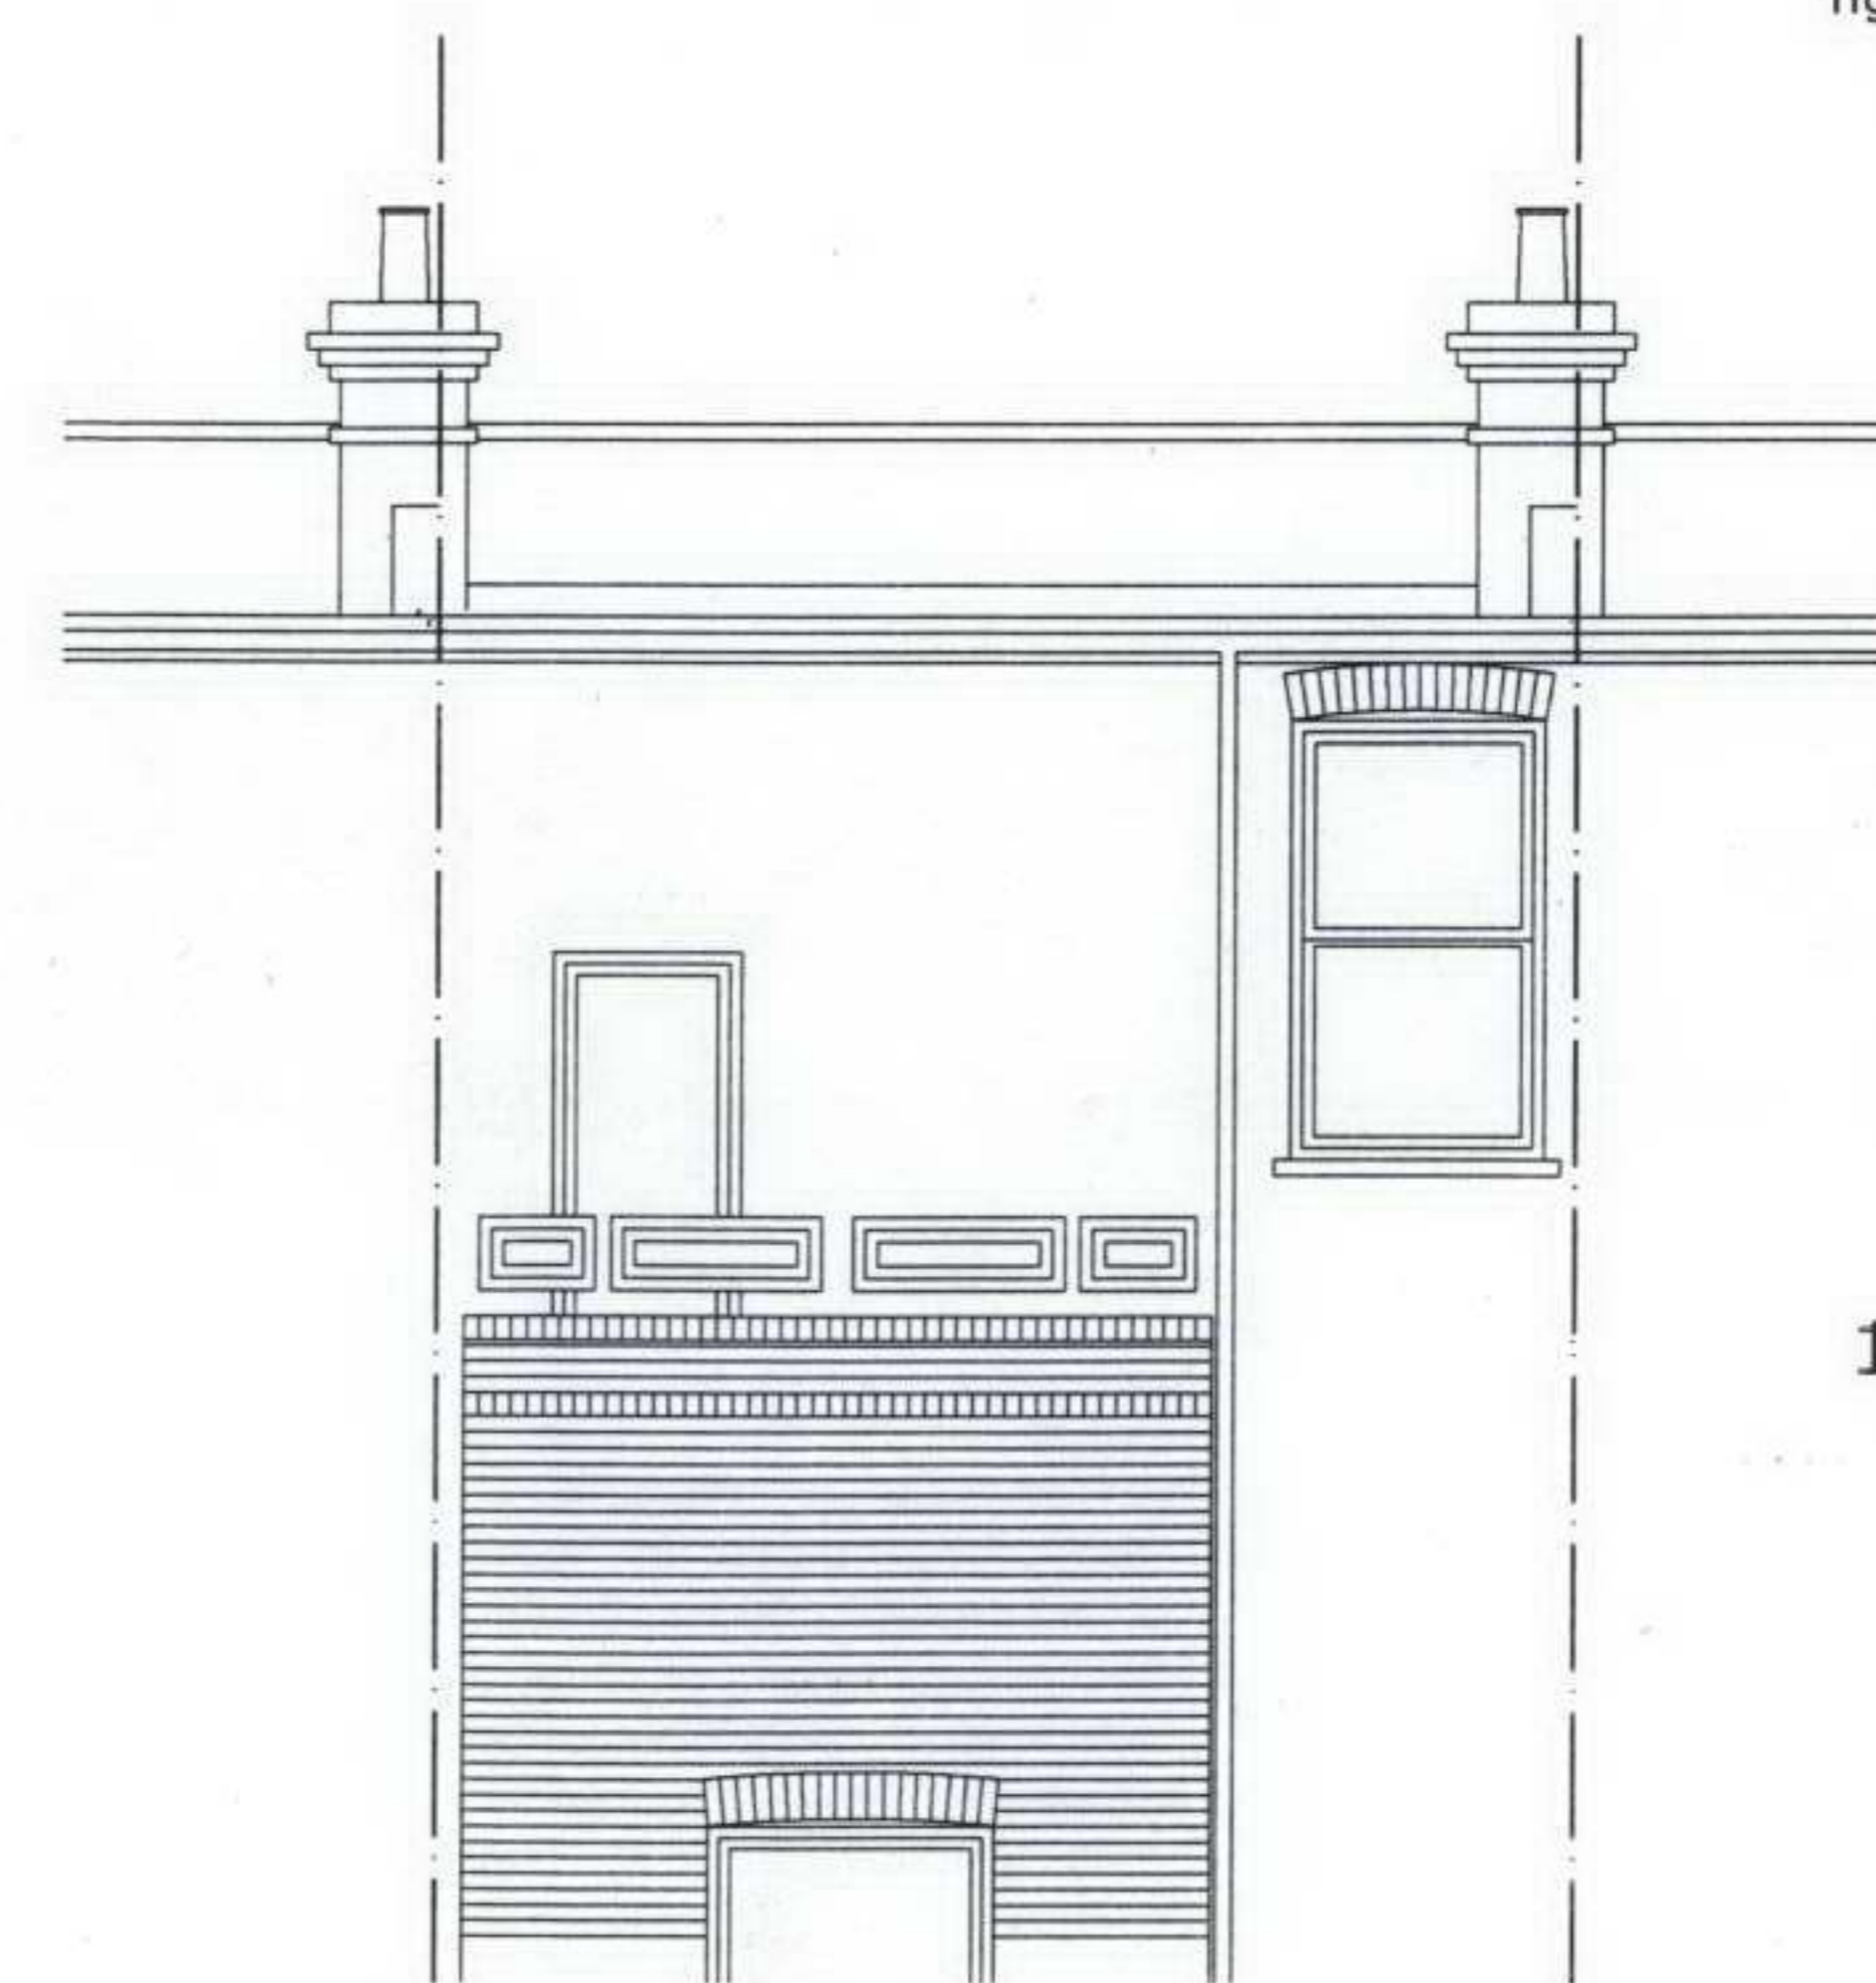

EXISTING REAR ELEVATION.

PAULA GEARY
18b, Maygrove Road
London NW6 2EB