




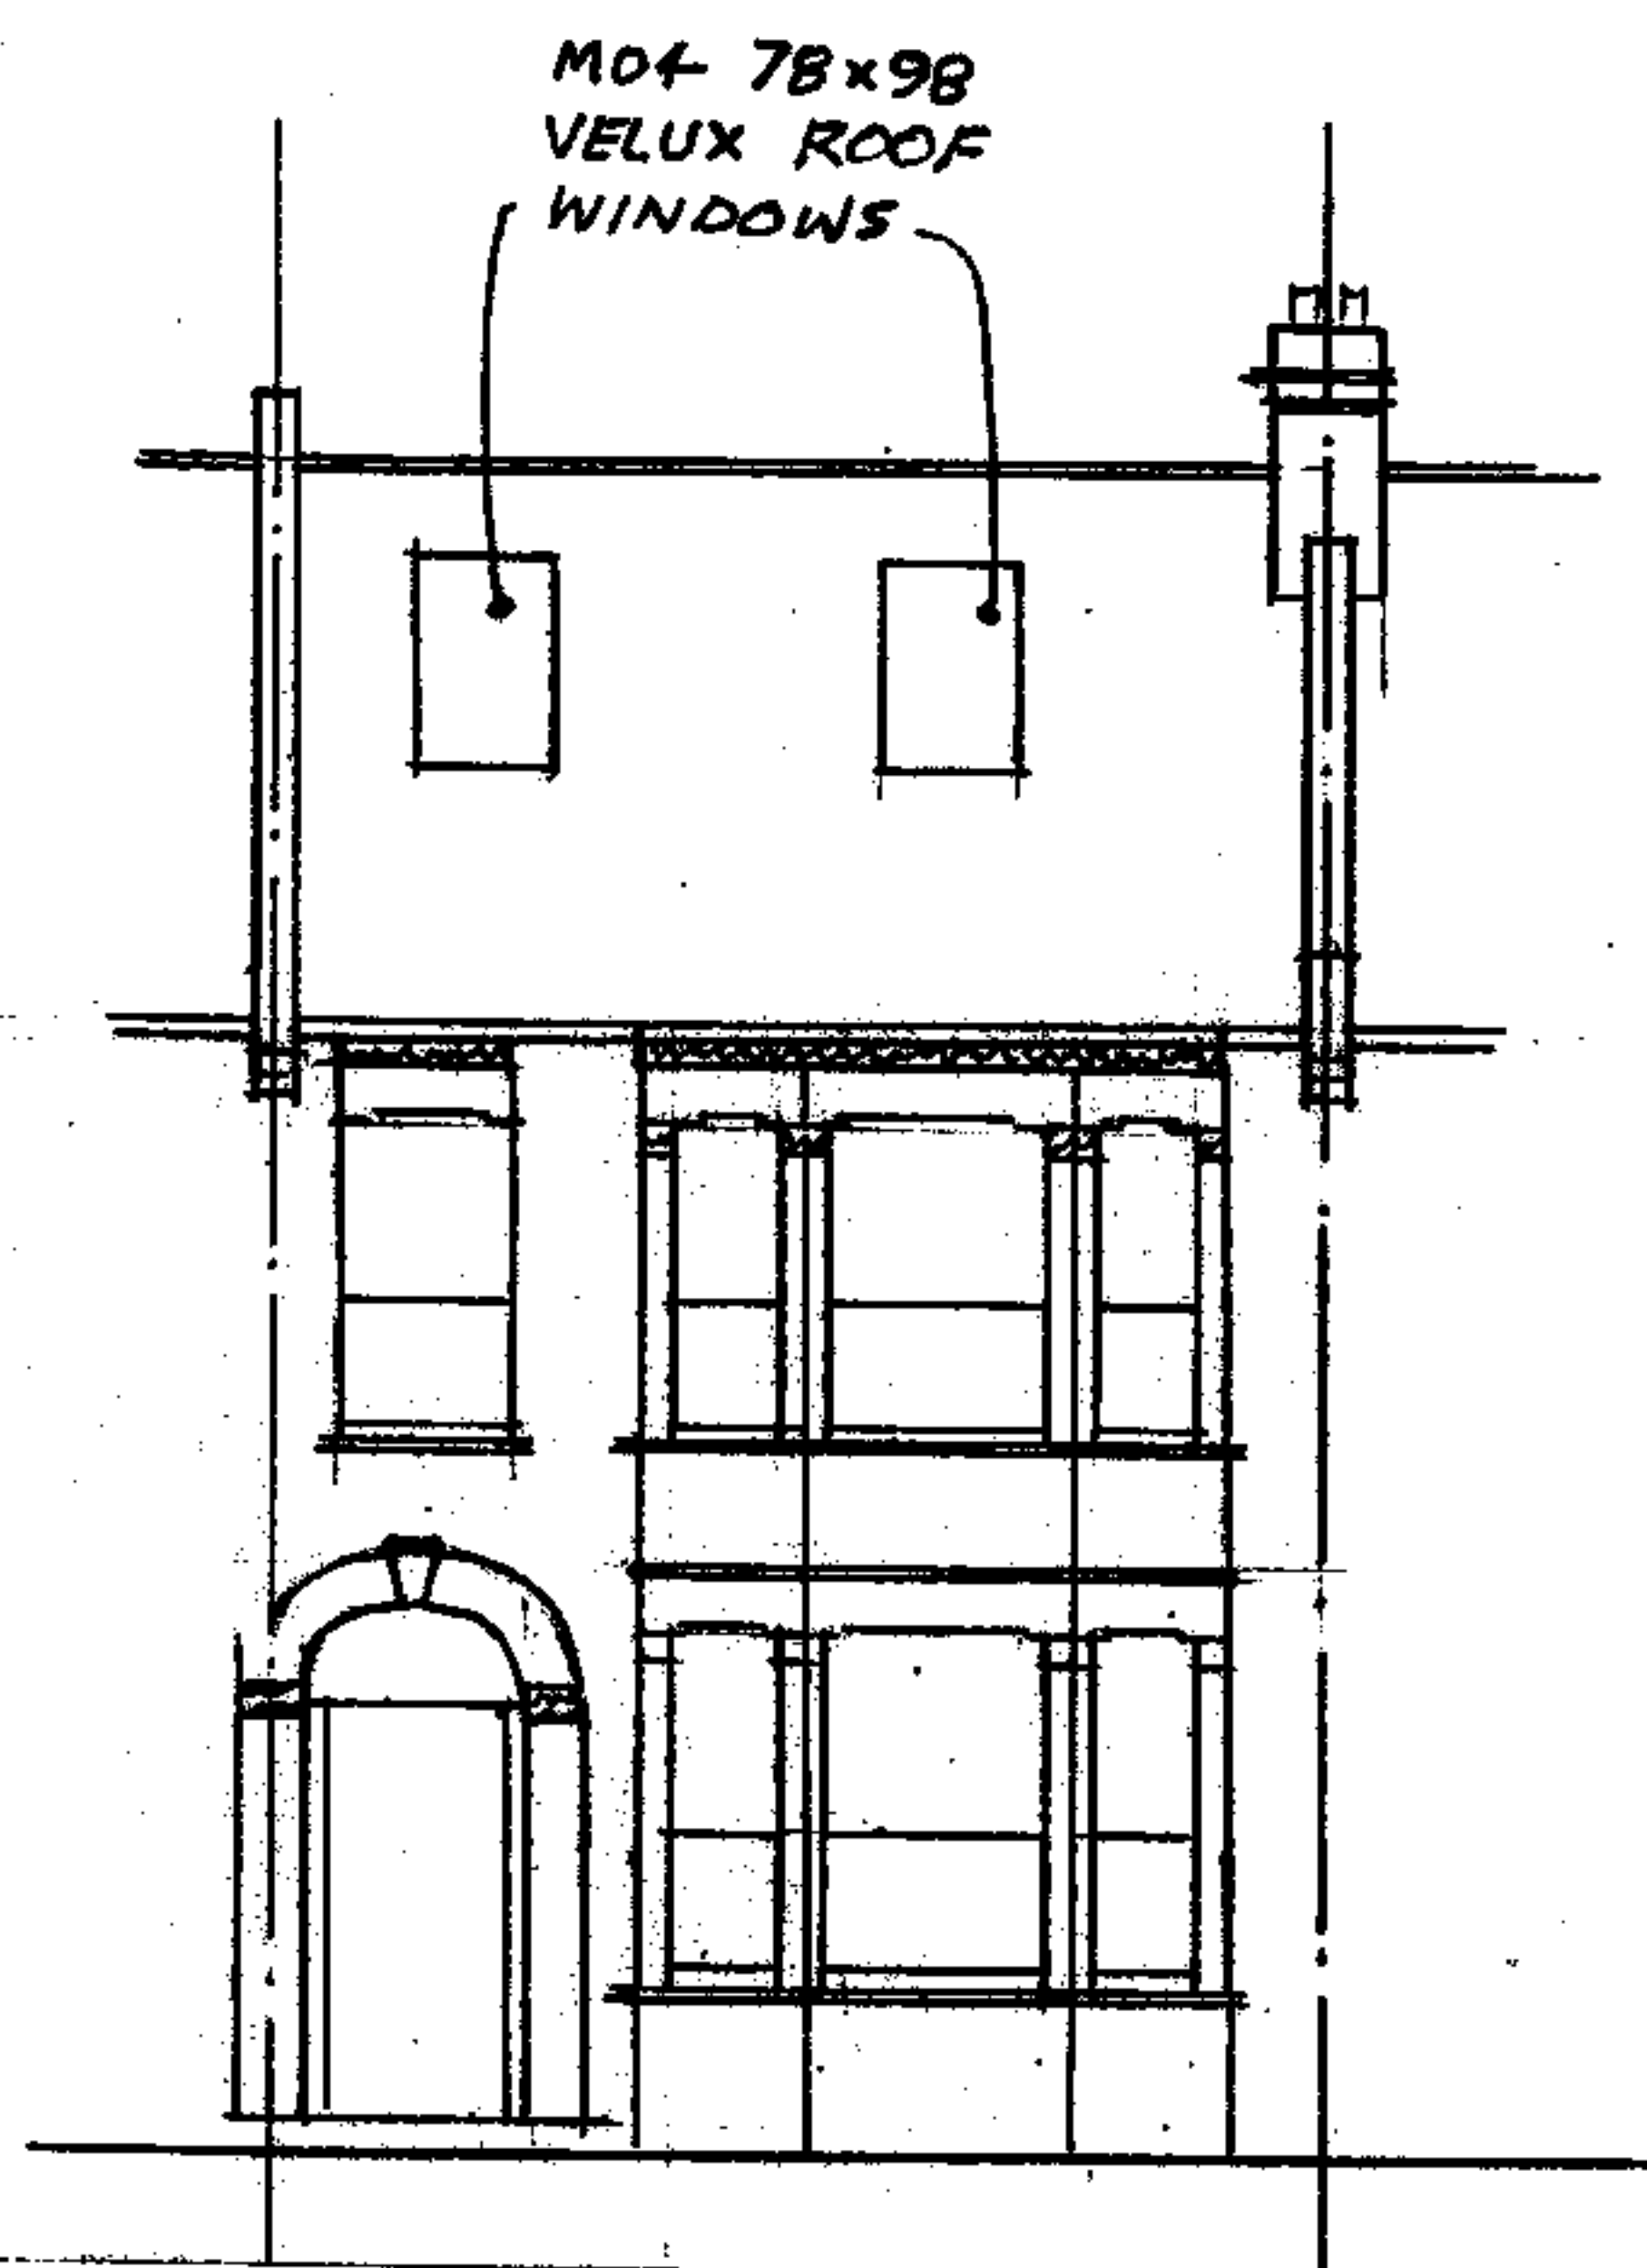


FRONT

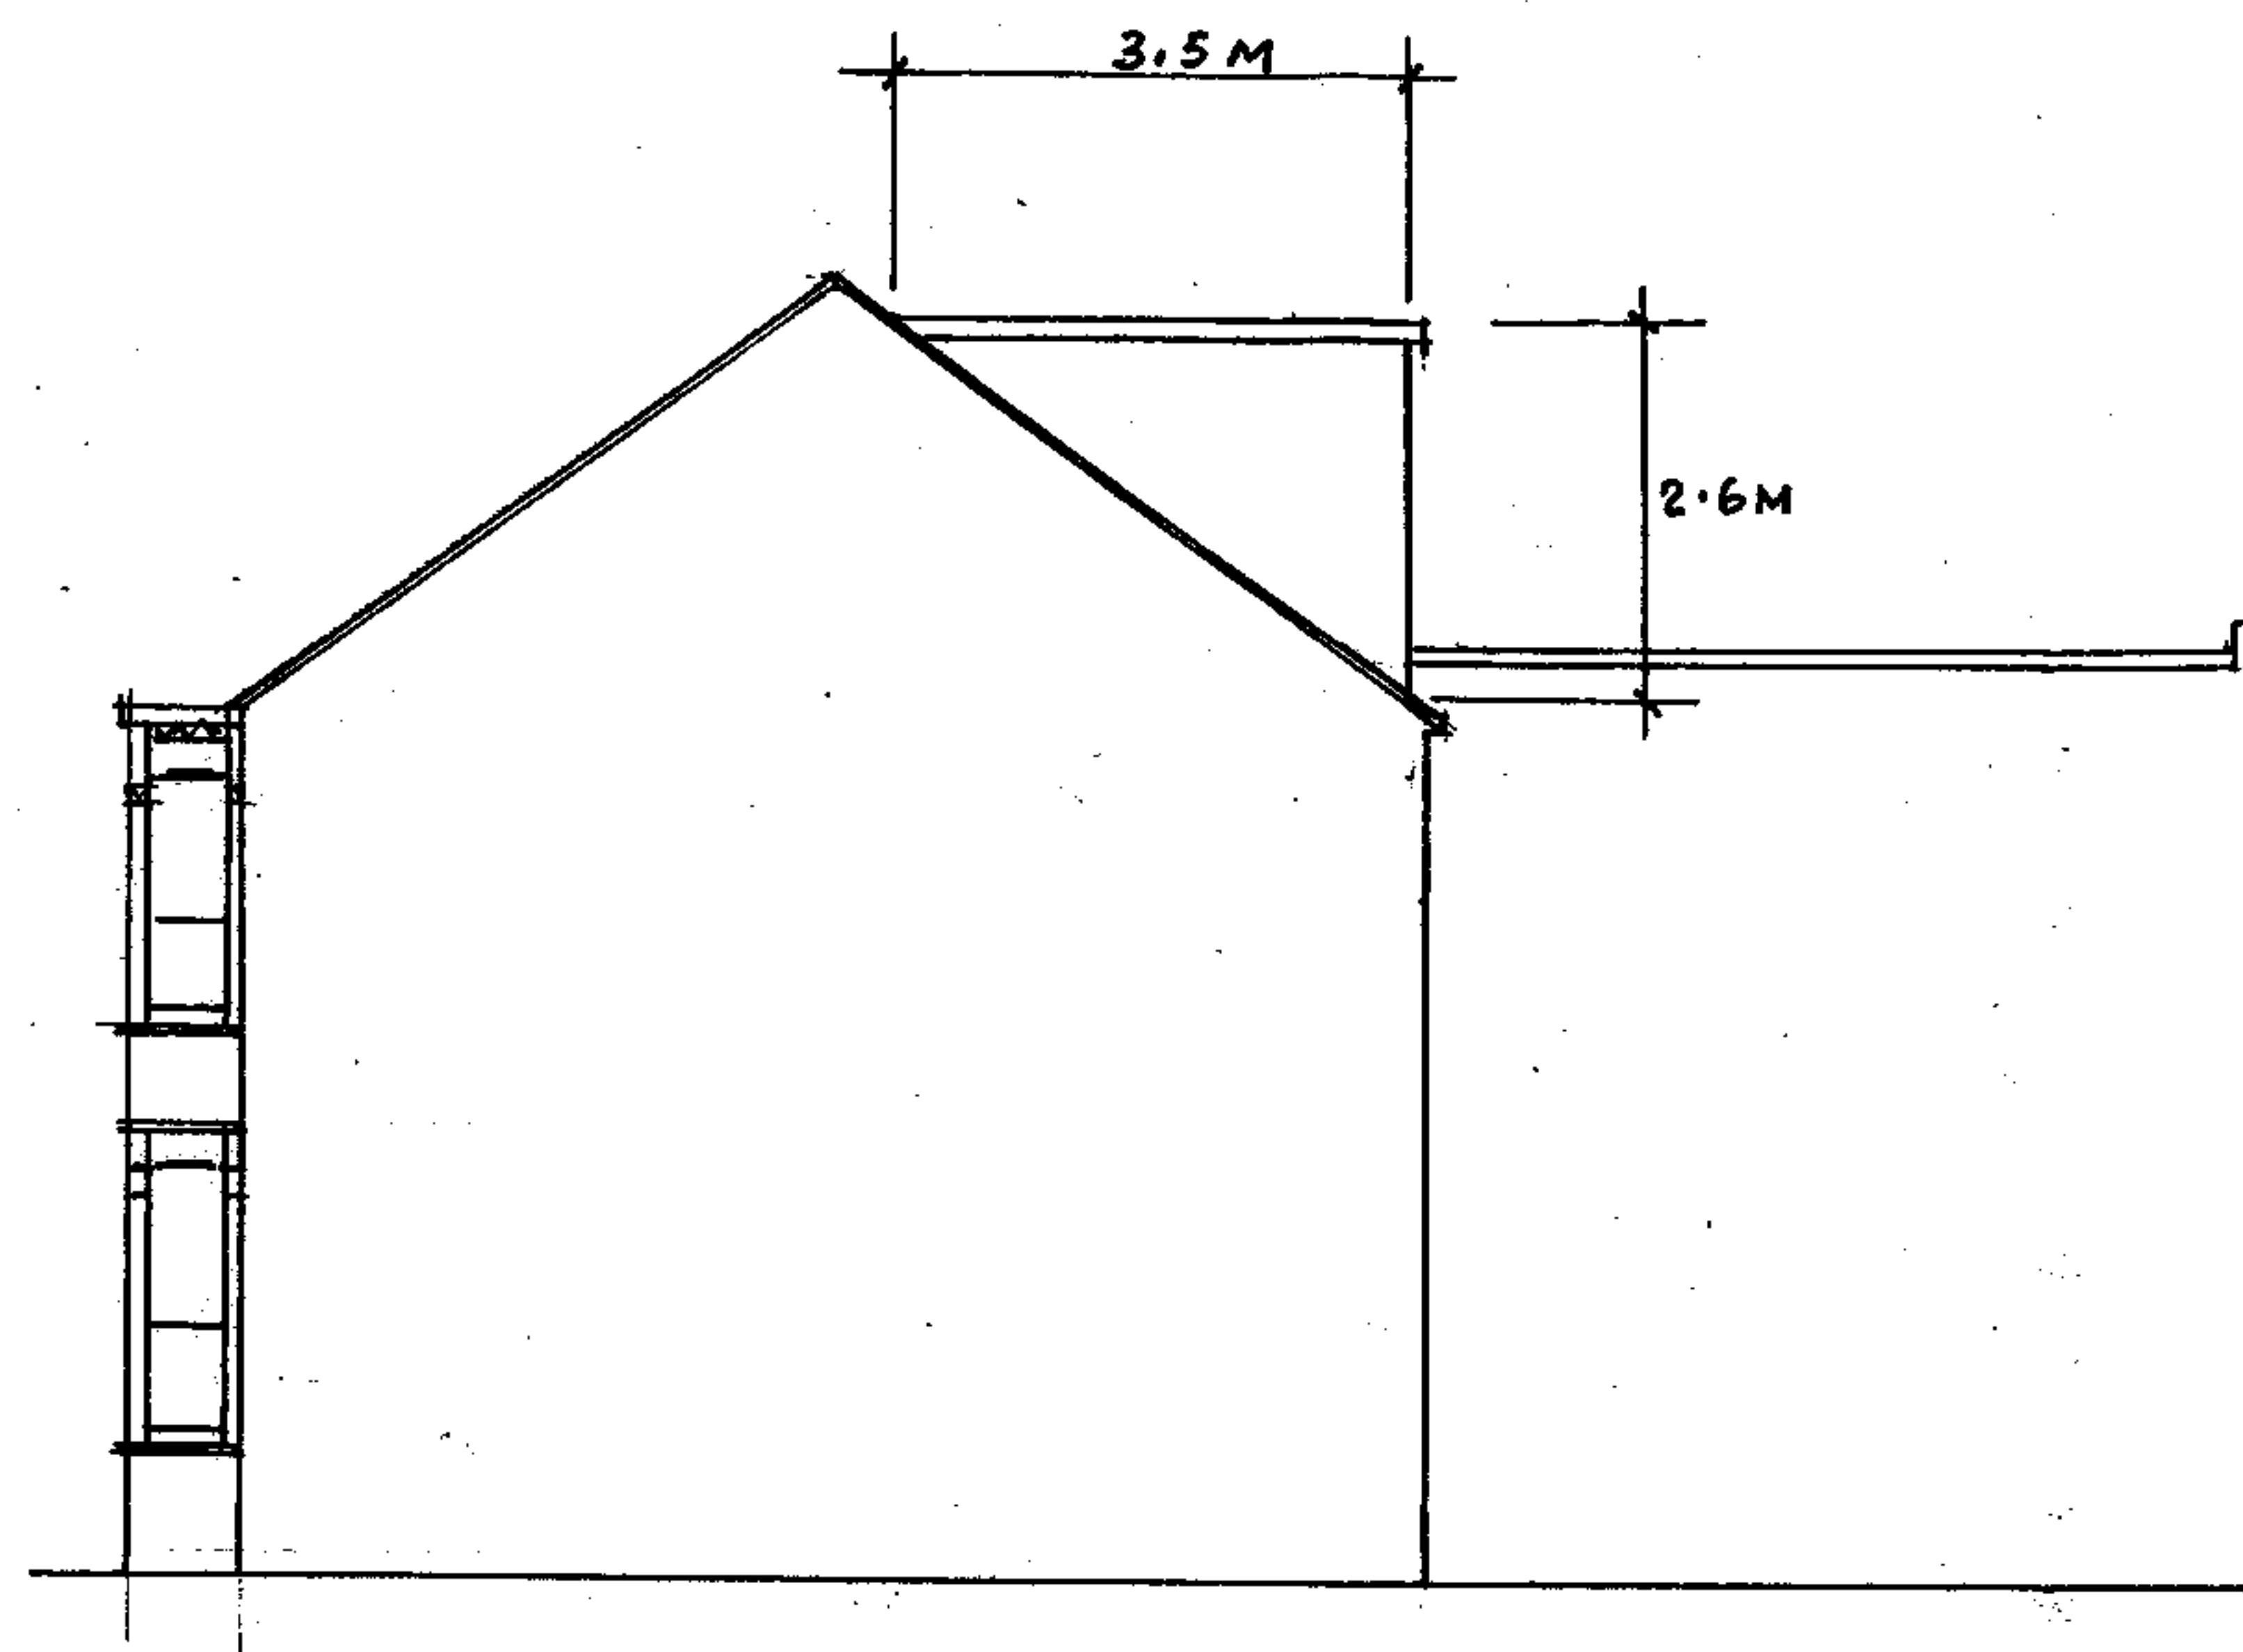

SIDE

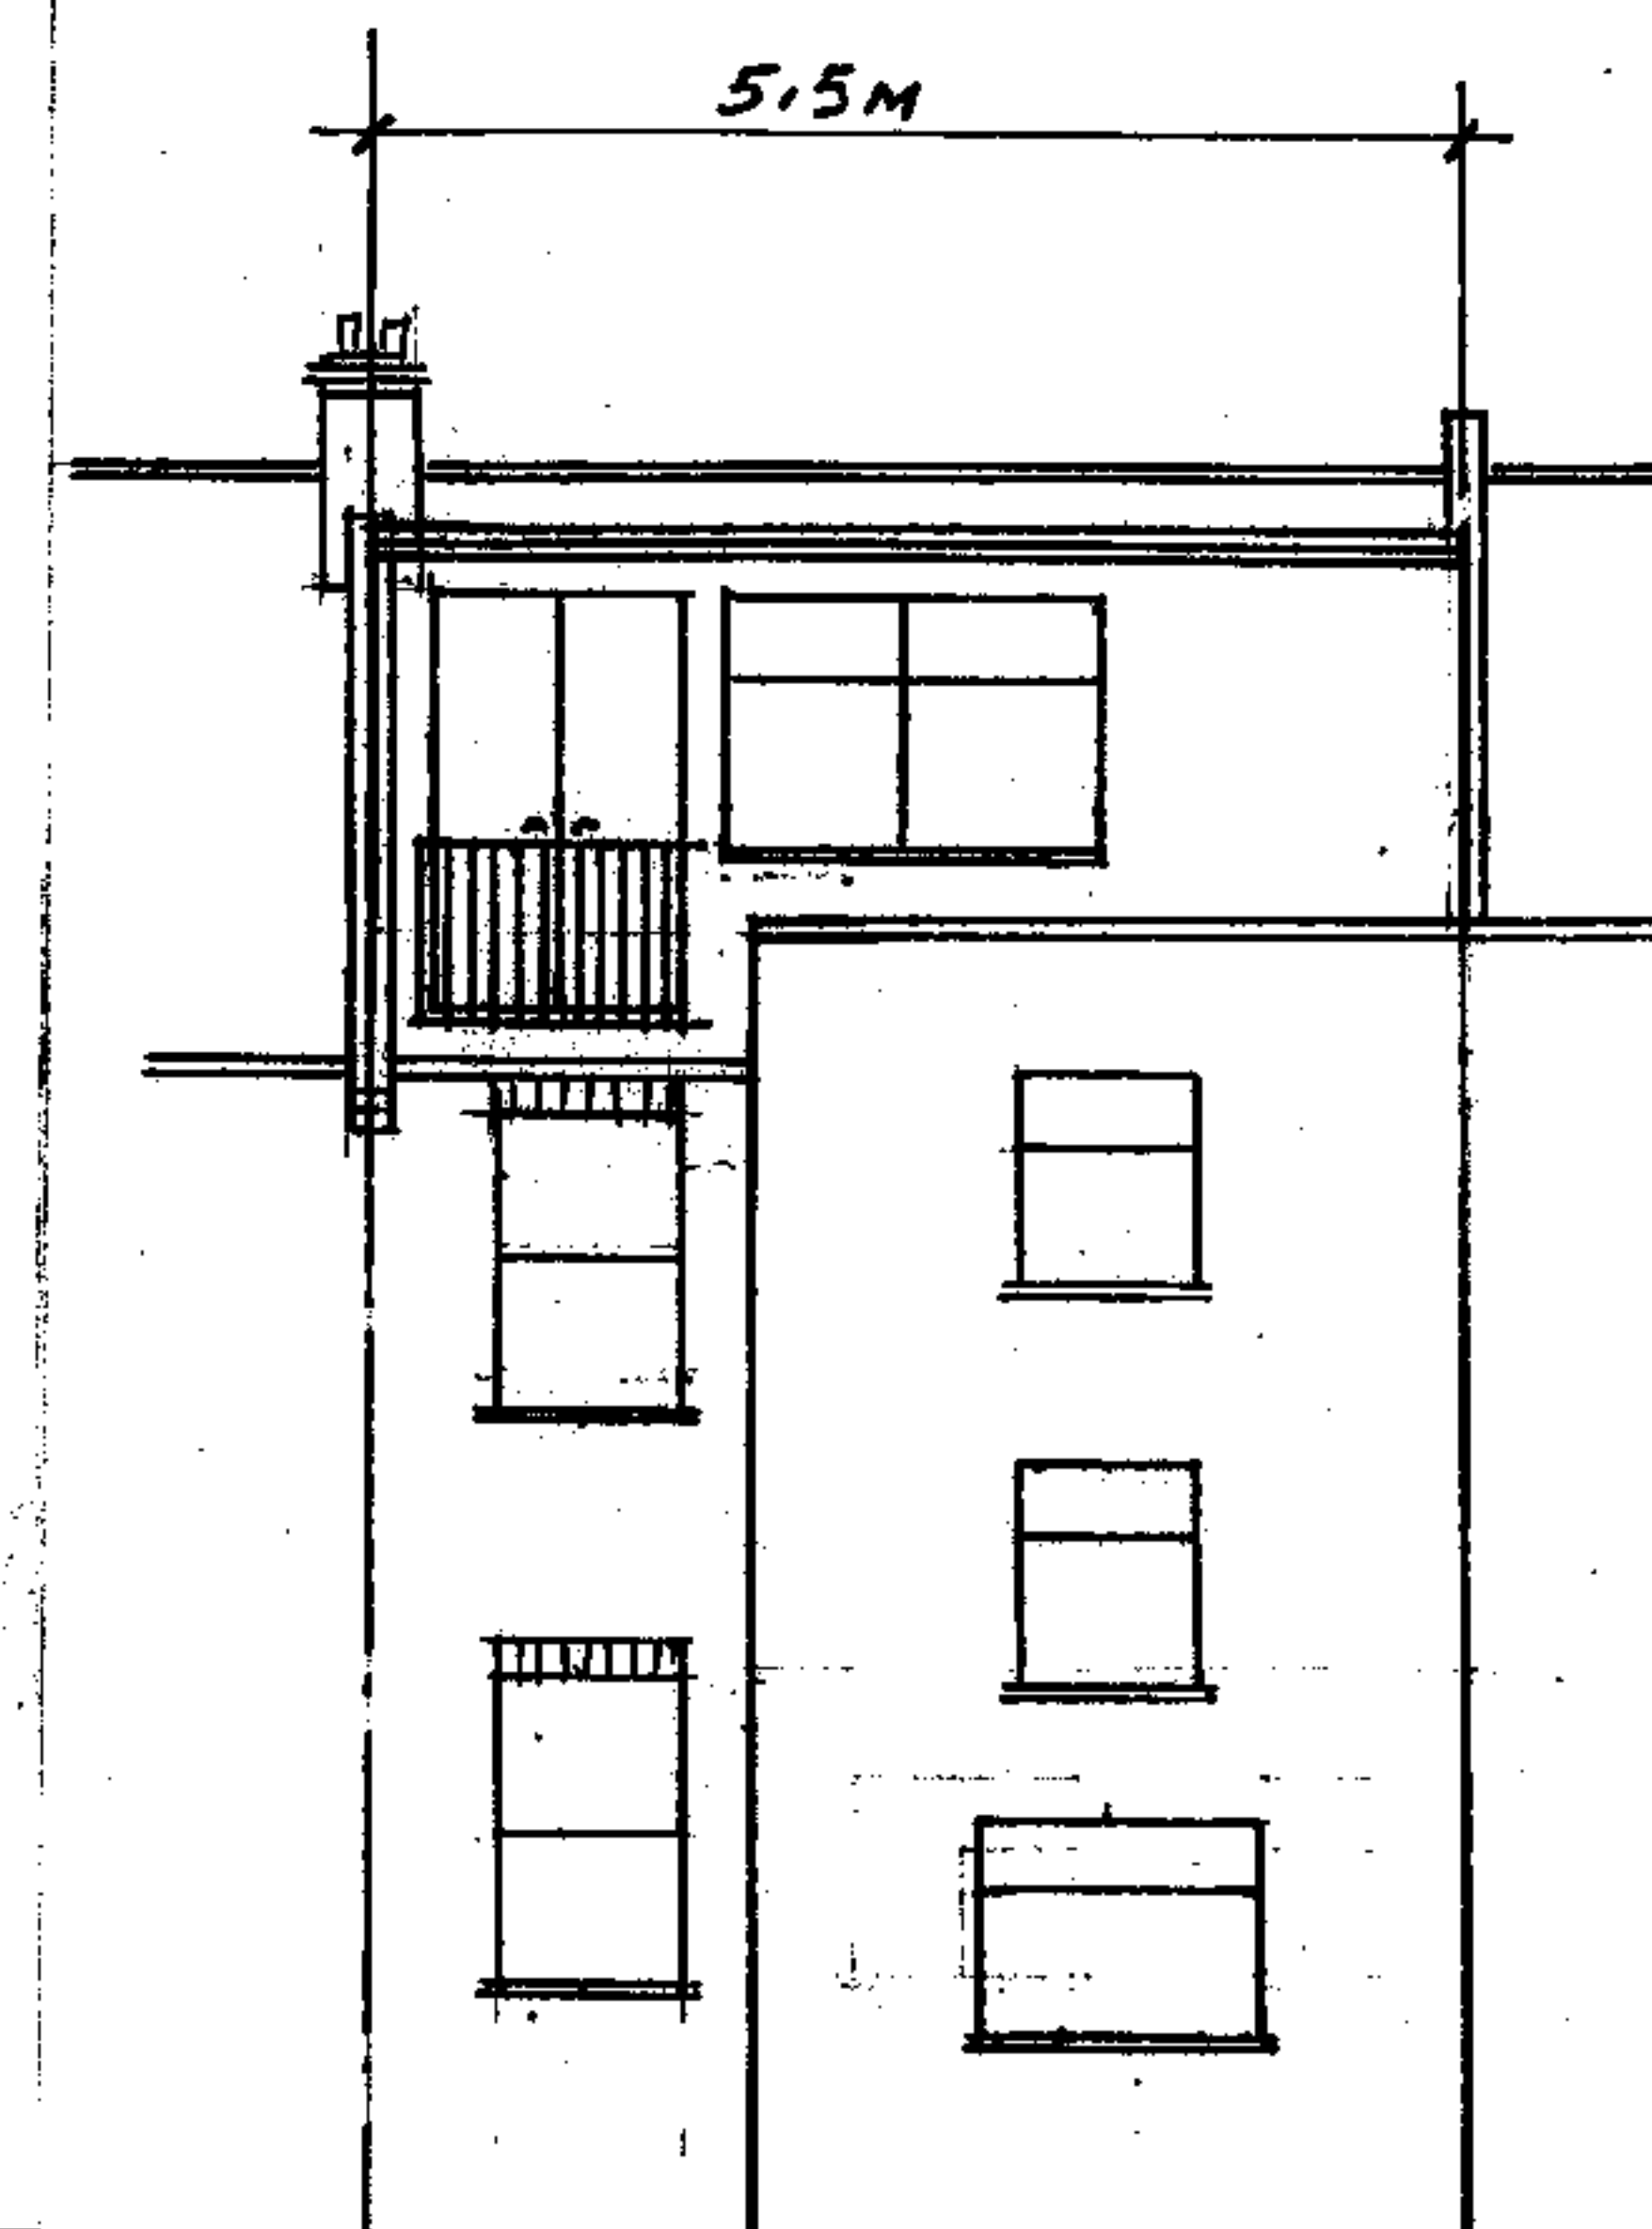

REAR

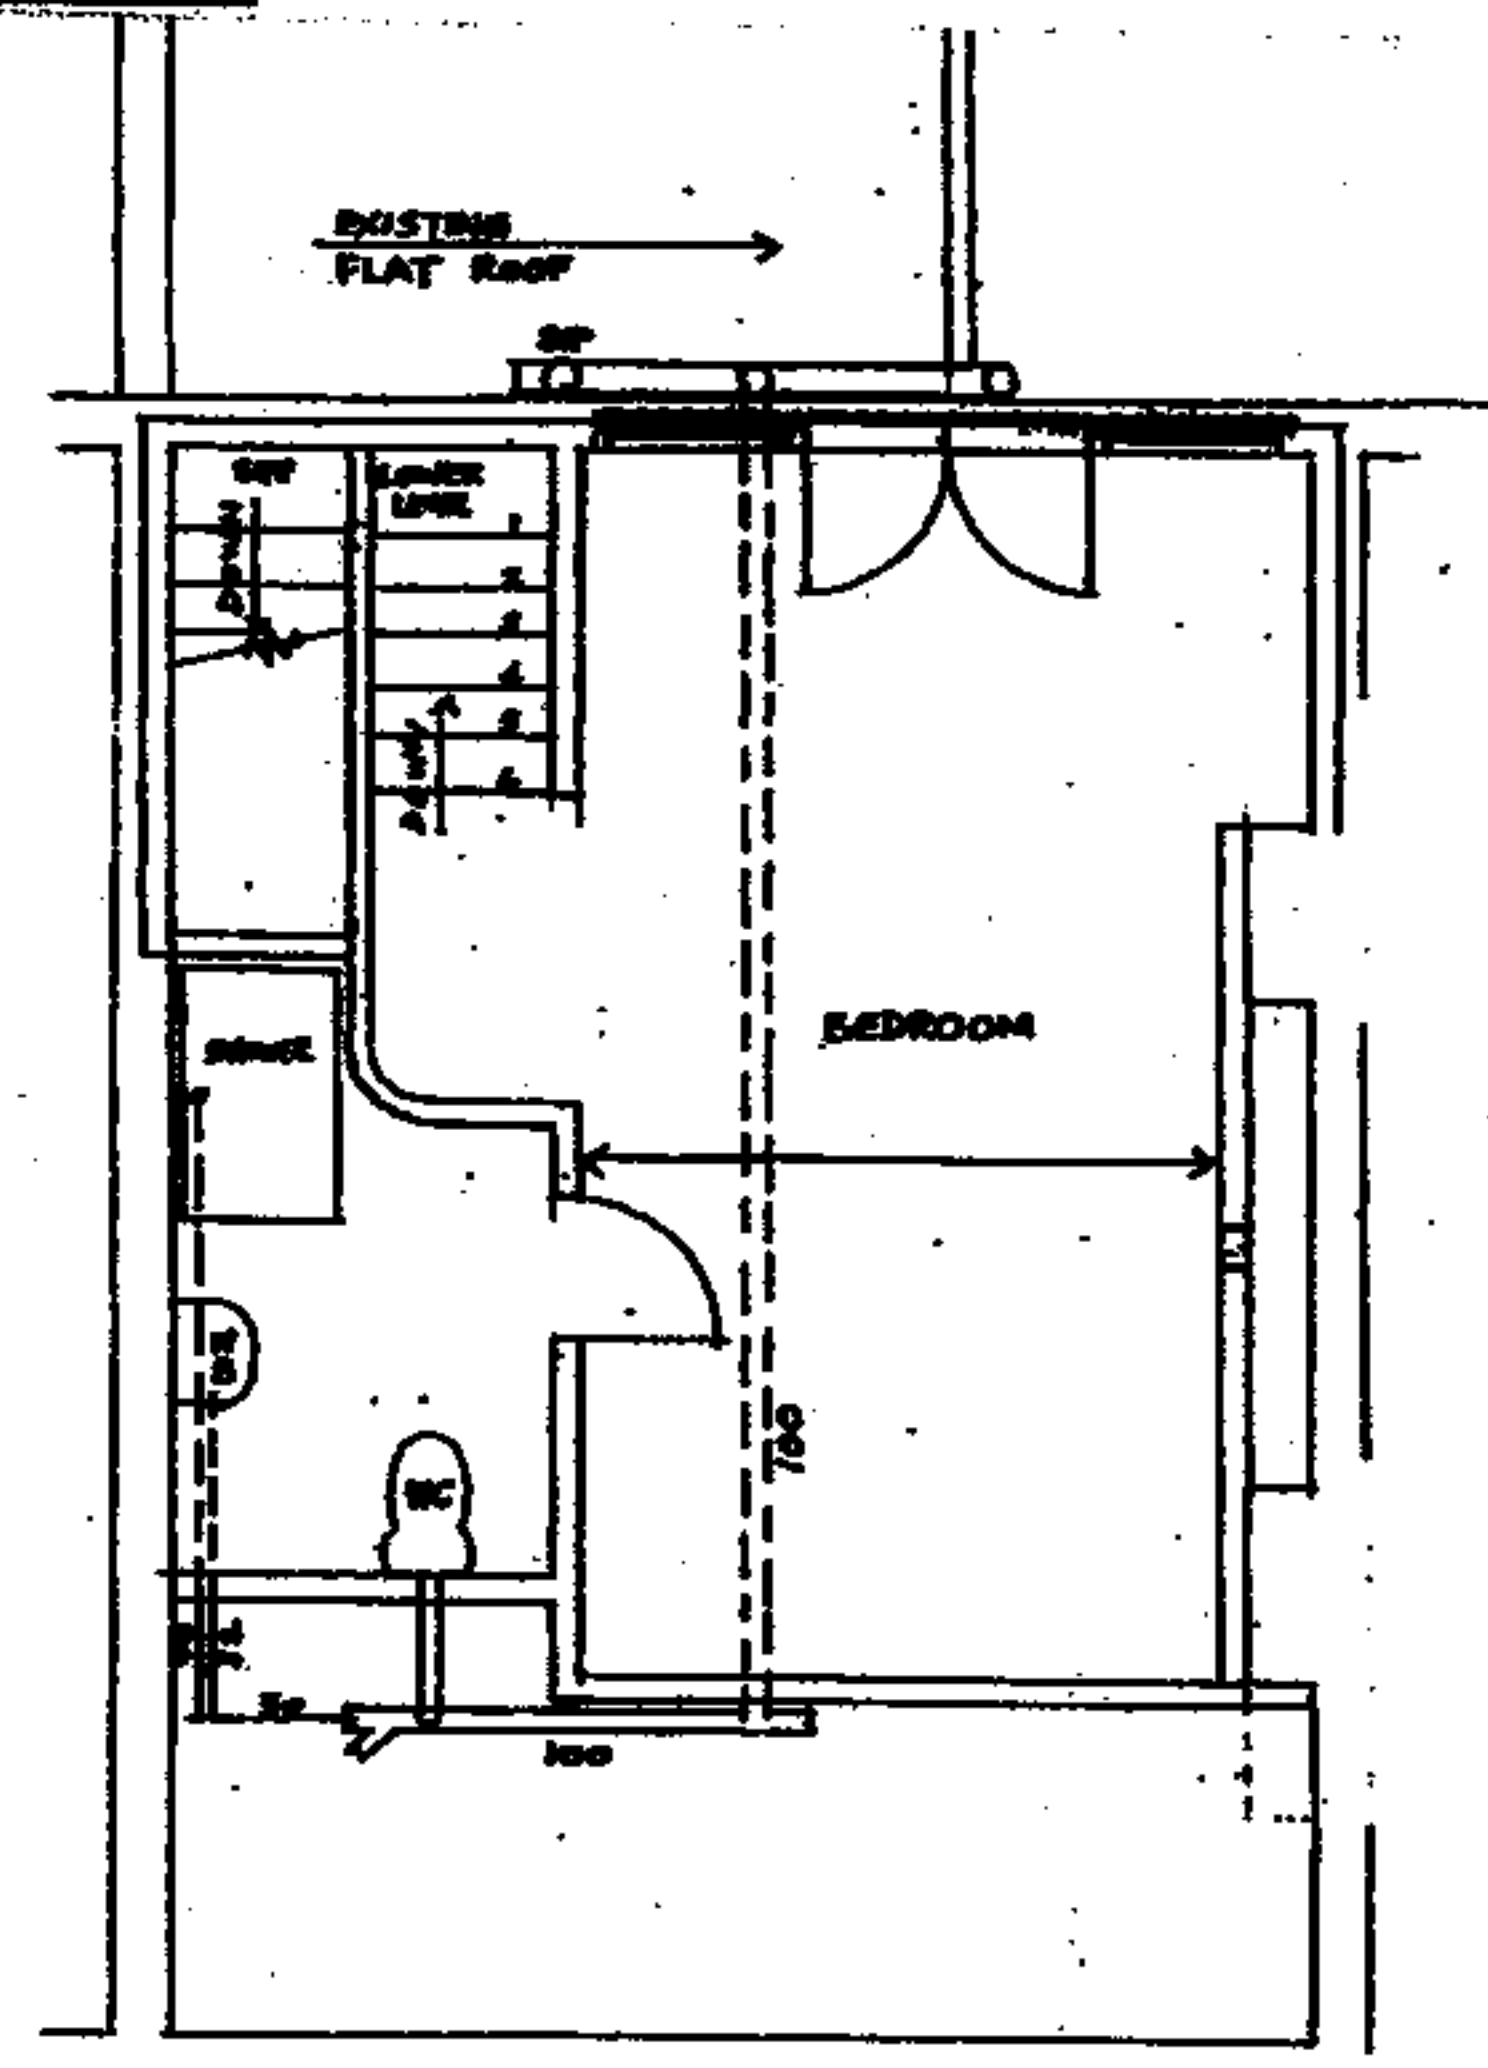

PROPOSED LOFT PLAN

PERMITTED DEVELOPMENT CALCULATION

$$\text{DORMER } \frac{5.5 \times 3.5 \times 2.6}{2} = 25.03 \text{ m}^3 < 40 \text{ OK}$$

Scale 1:100

READ THIS DRAWING WITH DRG. NOS. 7103/1 to
J DRIVER ASSOCIATES LTD

Surveyors, Architectural Consultants &
Chartered Structural Engineers

24 Gerard Rd, Harrow
Middlesex HA1 2NE
Tel: 020 8907 3969
Fax: 020 8907 1547
Mobile 07980 692 064
E-mail: johndriver@yahoo.co.uk

JOB - 15 ACHILLES ROAD, LONDON NW6 1DZ

PROPOSED LOFT CONVERSION

PROPOSED ELEVATIONS & LOFT PLAN Date 3.10.07

DRG NO 7103/2