



MKS Architects	Studio One Utopia Village 7 Chalcot Road London NW1 8LH Telephone 020 7483 4552 Fax 020 7483 3026 email: office@mksarchitects.com	Client	Russell Brooke	Scale	1 :50 @ A3	Drwg. No.	P06	Notes	Do not scale from drawing Drawing to be read in conjunction with all other relevent documents © MKS Architects
		Job	19 New Road, London NW3 1JD	Date	23 07 07				
		Drwg.	Proposed Front Elevation and Section	Dwn.	PFAS	Rev			



MKS Architects	Studio One Utopia Village 7 Chalcot Road London NW1 8LH Telephone 020 7483 4552 Fax 020 7483 3026 email: office@mksarchitects.com	Client	Russell Brooke	Scale	1 :50 @ A3	Drwg. No.	Notes	All Existing Windows And Bay Window To Be Replaced With Double Glazed Painted Timber Windows. Joinery Details To Match The Existing Details In Every Respect	Do not scale from drawing Drawing to be read in conjunction with all other relevent documents © MKS Architects
		Job	19 New Road, London NW3 1JD	Date	23 07 07	P05			
		Drwg.	Proposed Elevations	Dwn.	PFAS	Rev	A		

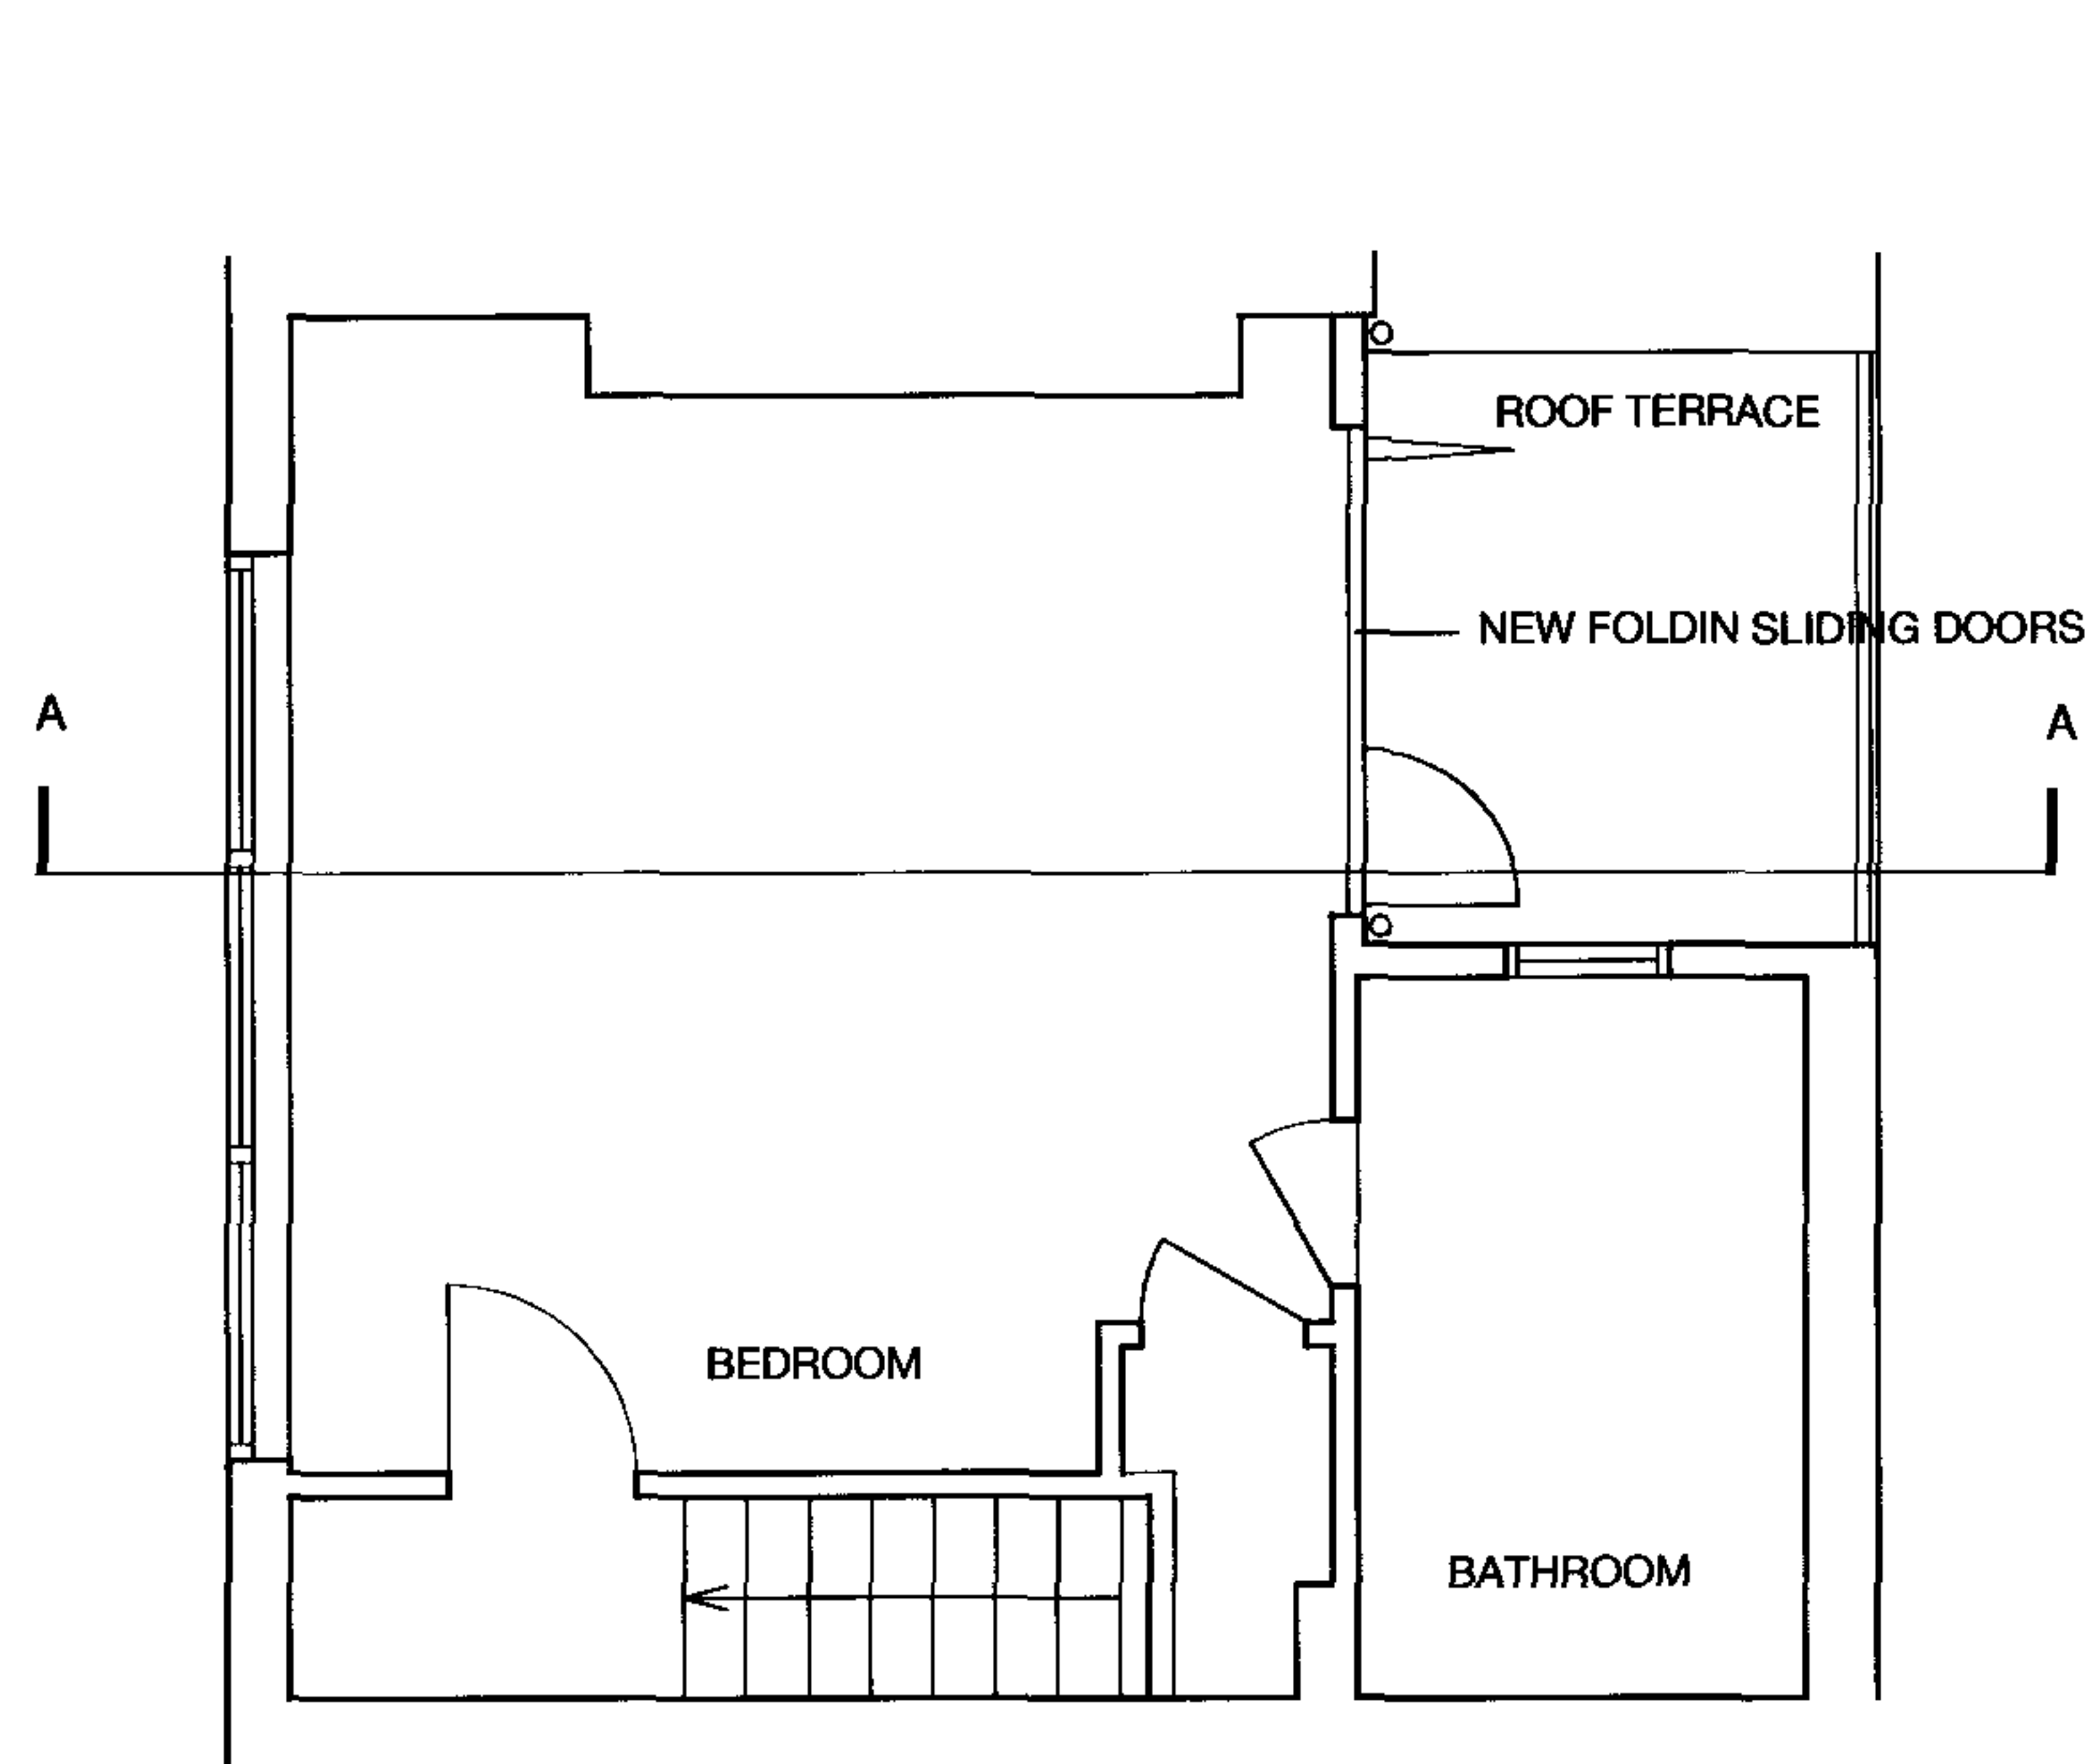


SECOND FLOOR

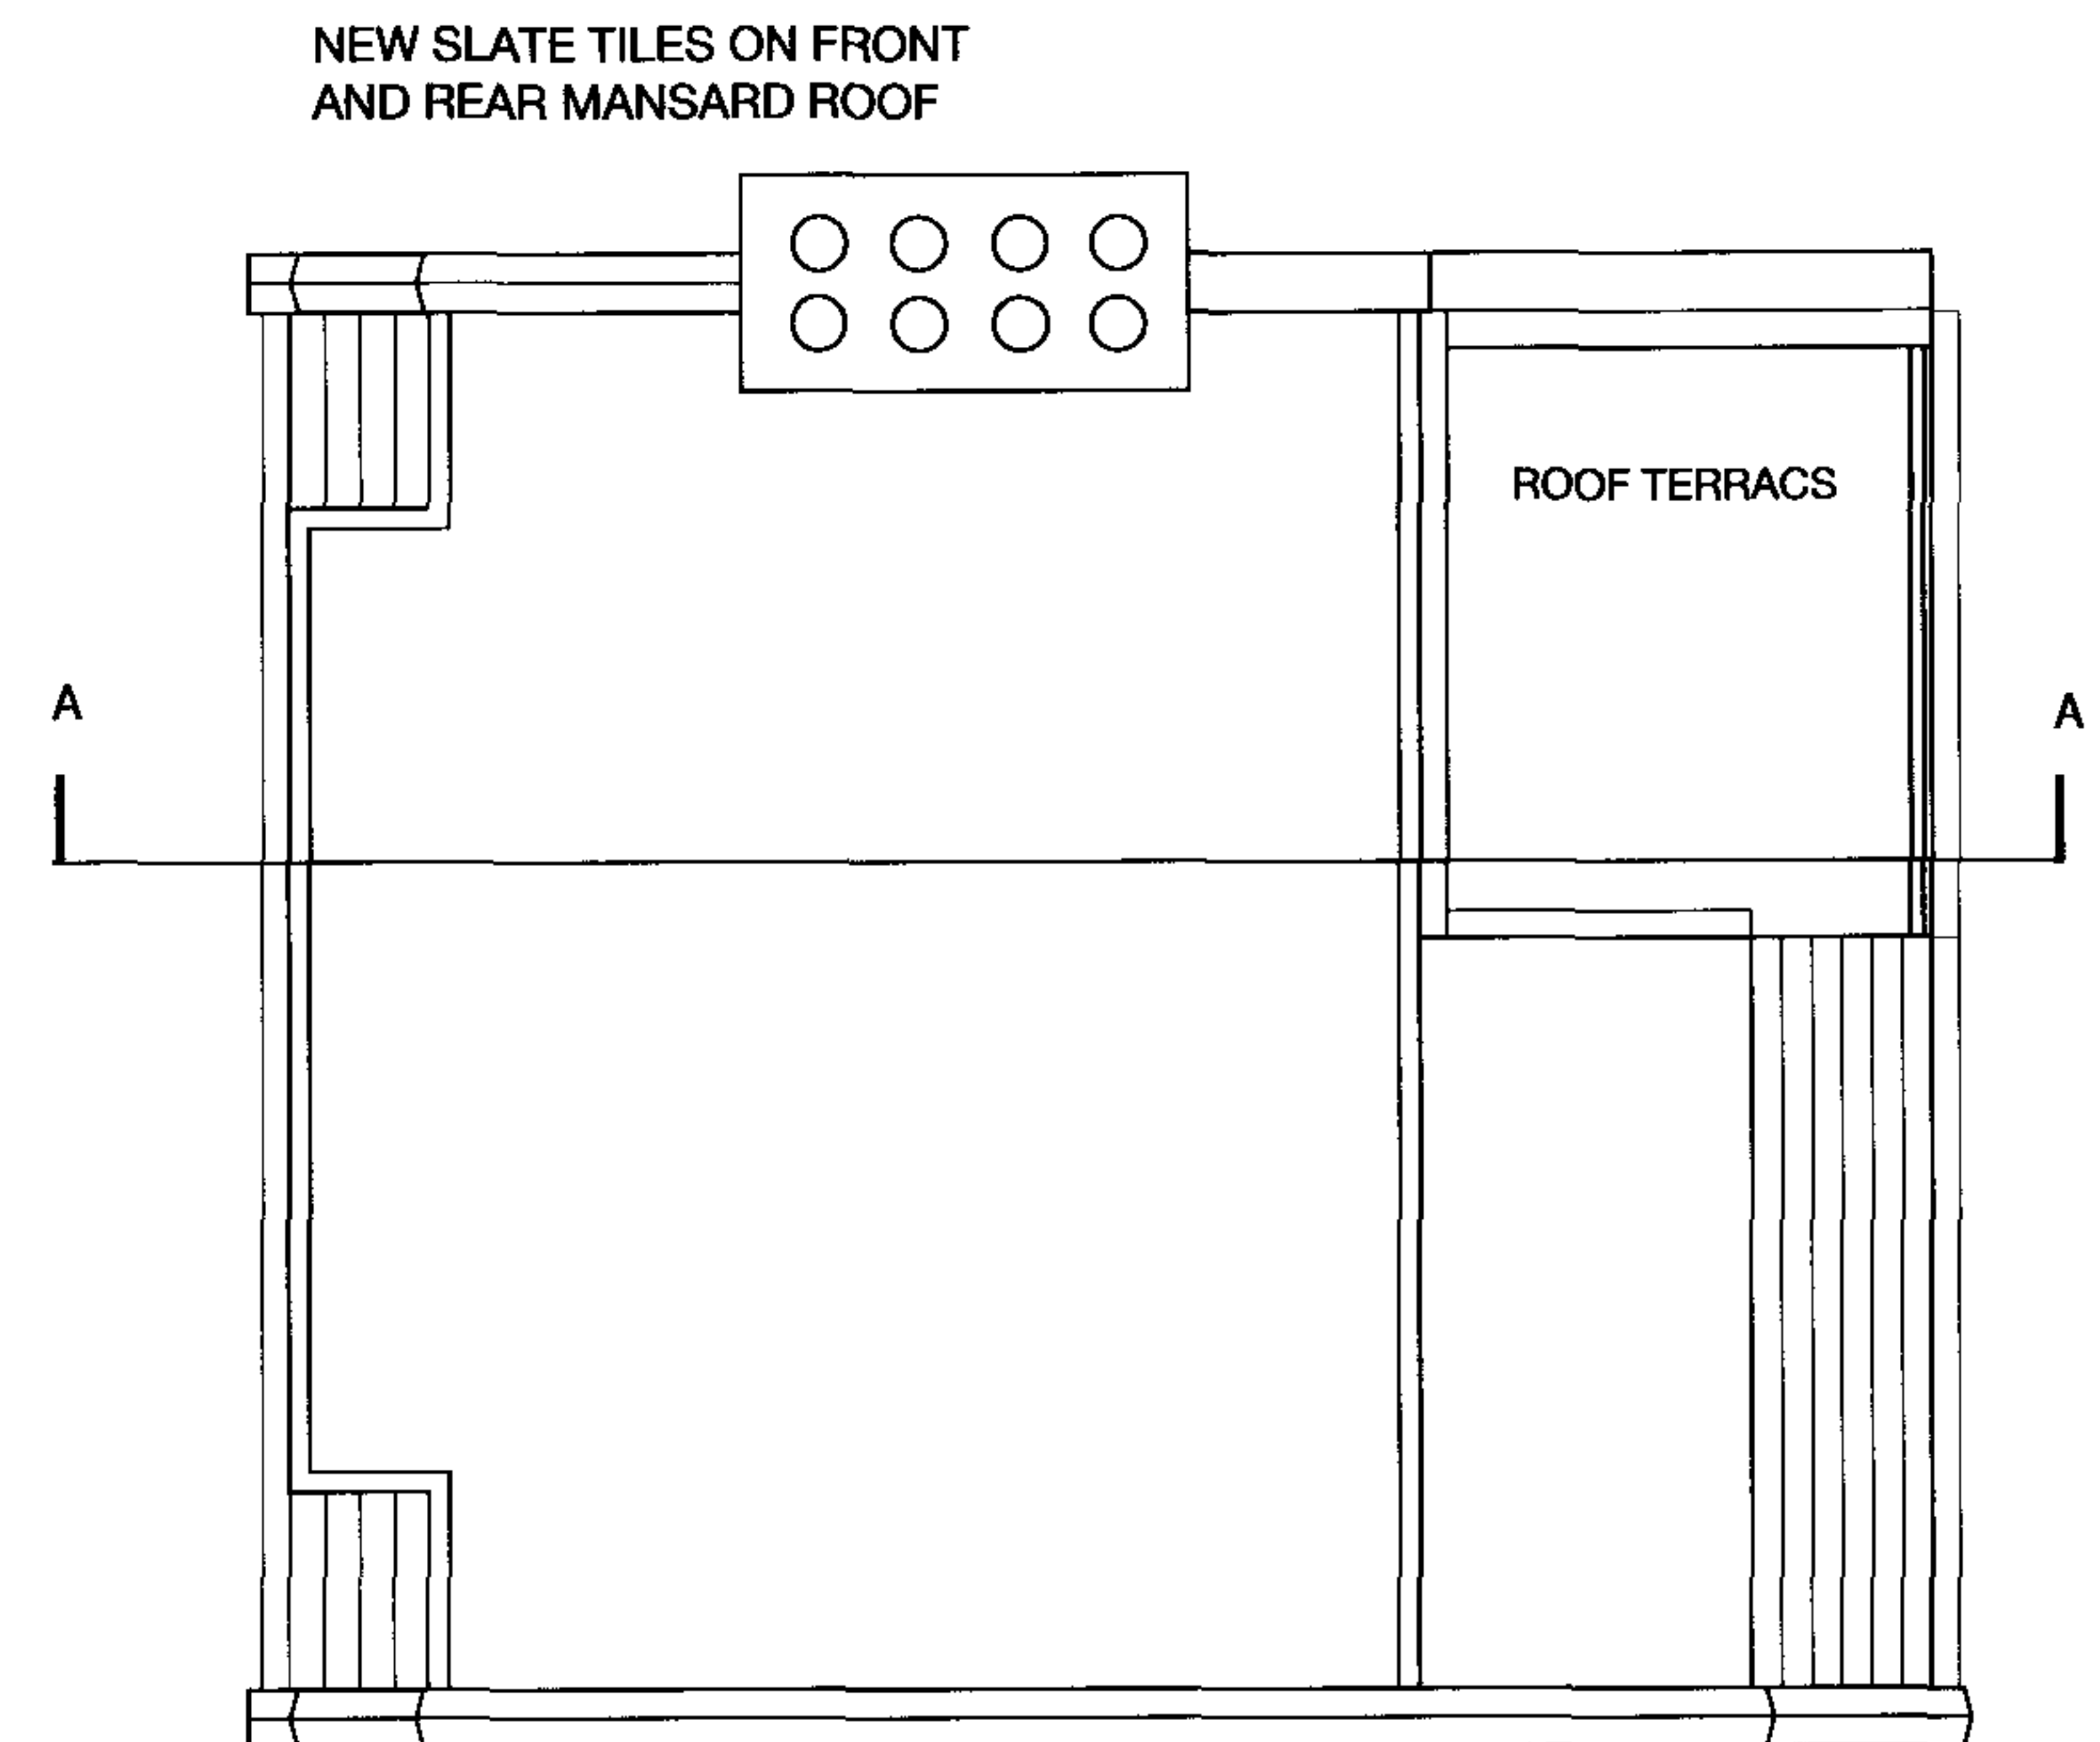


ROOF PLAN

MKS Architects Studio One Utopia Village 7 Chalcot Road London NW1 8LH Telephone 020 7483 4552 Fax 020 7483 3026 email: office@mksarchitects.com	Client	Russell Brooke	Scale	1:50 @ A3	Drwg. No.	Notes	Do not scale from drawing Drawing to be read in conjunction with all other relevent documents © MKS Architects
	Job	19 New Road, London NW3 1JD	Date	23 07 07	P04		
	Drwg.	Proposed Second Floor and Roof Plan	Dwn.	PFAS	Rev		

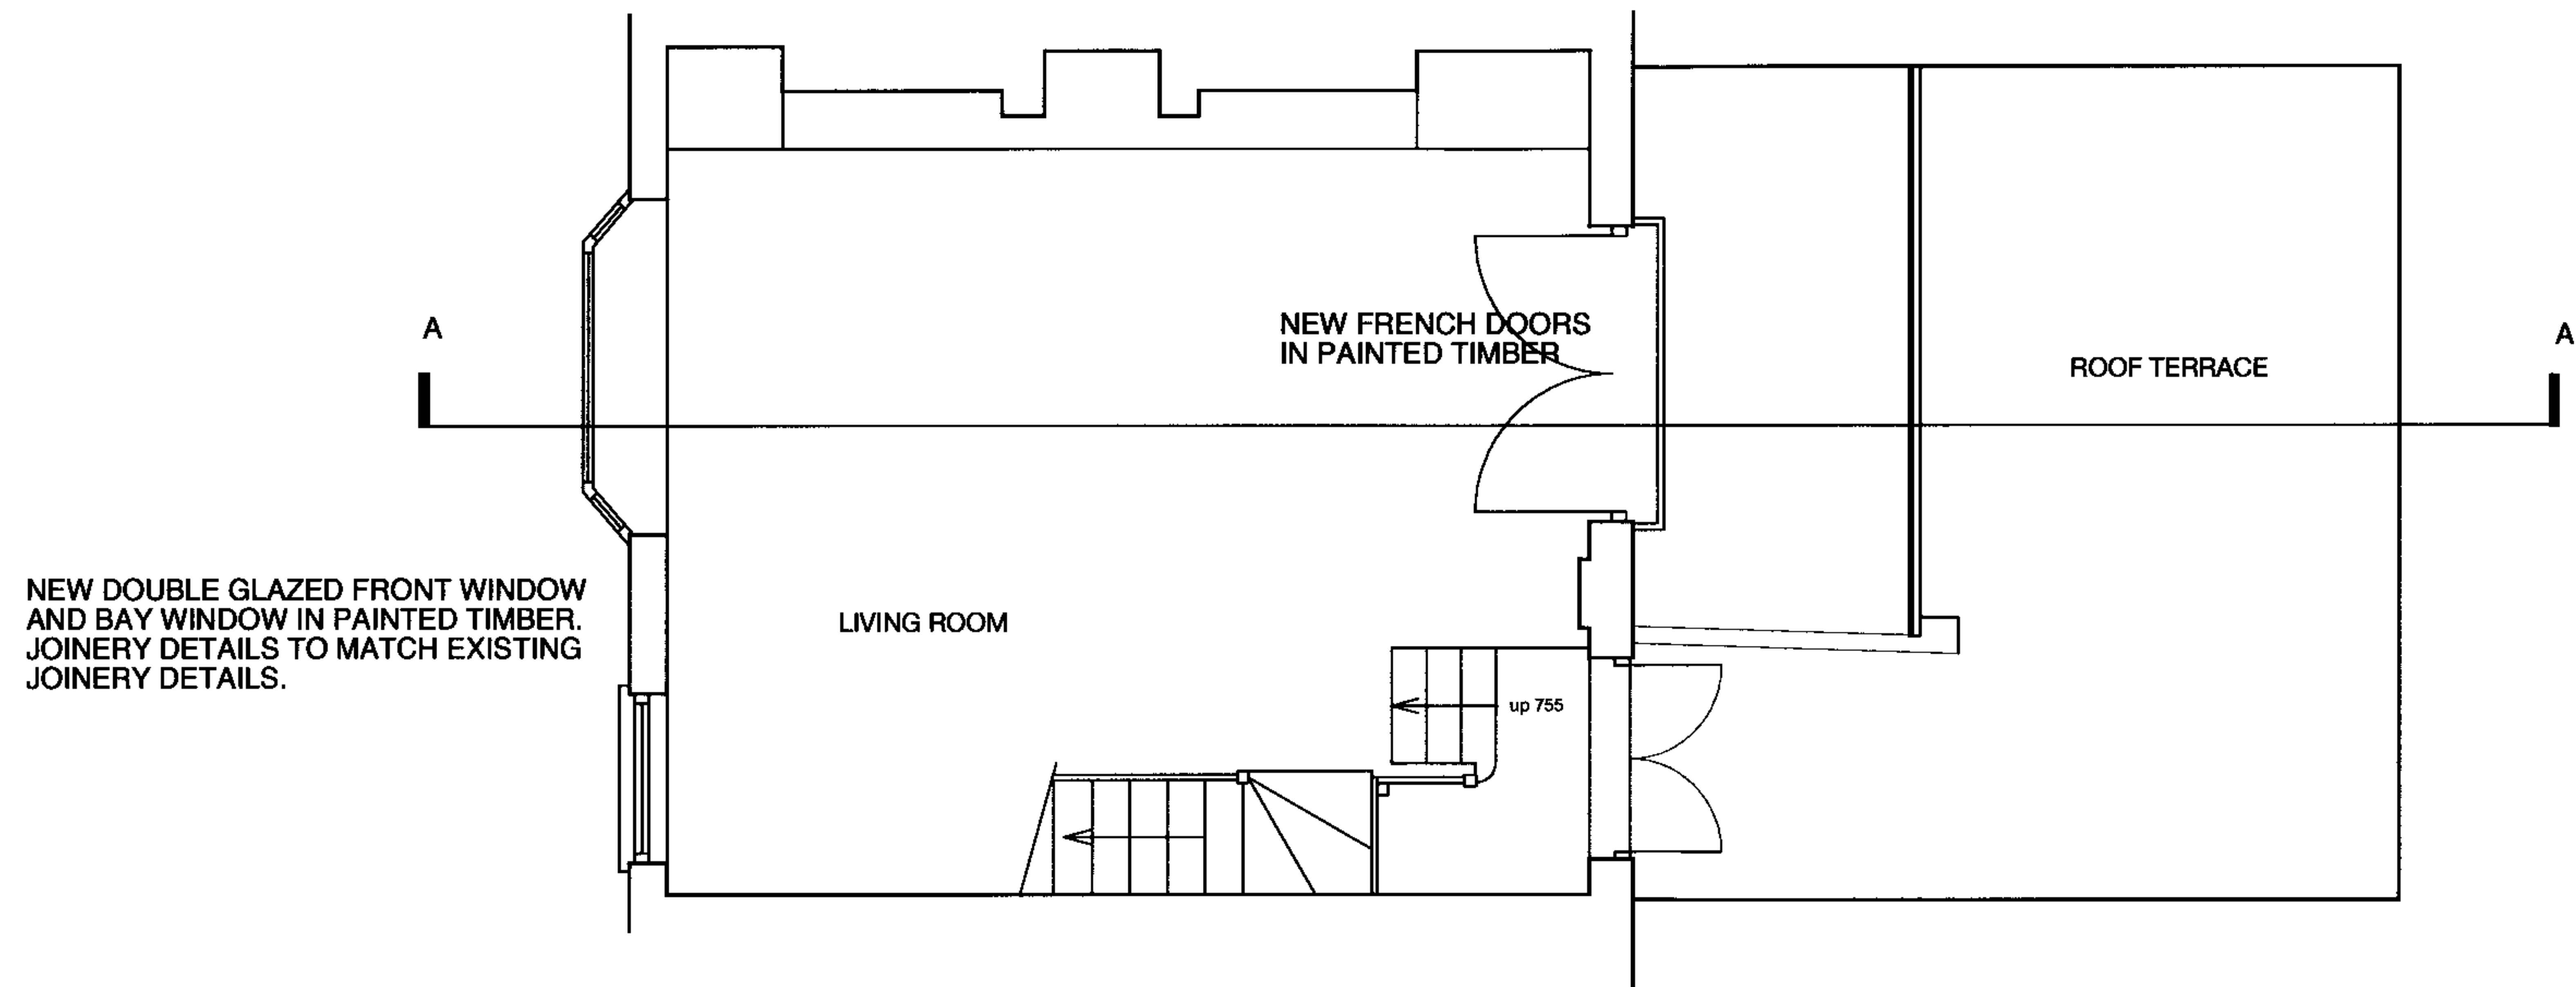

MKS Architects	Studio One Utopia Village 7 Chalcot Road London NW1 8LH Telephone 020 7483 4552 Fax 020 7483 3026 email: office@mksarchitects.com	Client	Russell Brooke	Scale	1 :50 @ A3	Drwg. No.	Notes	Do not scale from drawing Drawing to be read in conjunction with all other relevent documents MKS Architects
		Job	19 New Road, London NW3 1JD	Date	23 07 07			
		Drwg.	Proposed First Floor Plan	Dwn.	PFAS	Rev		

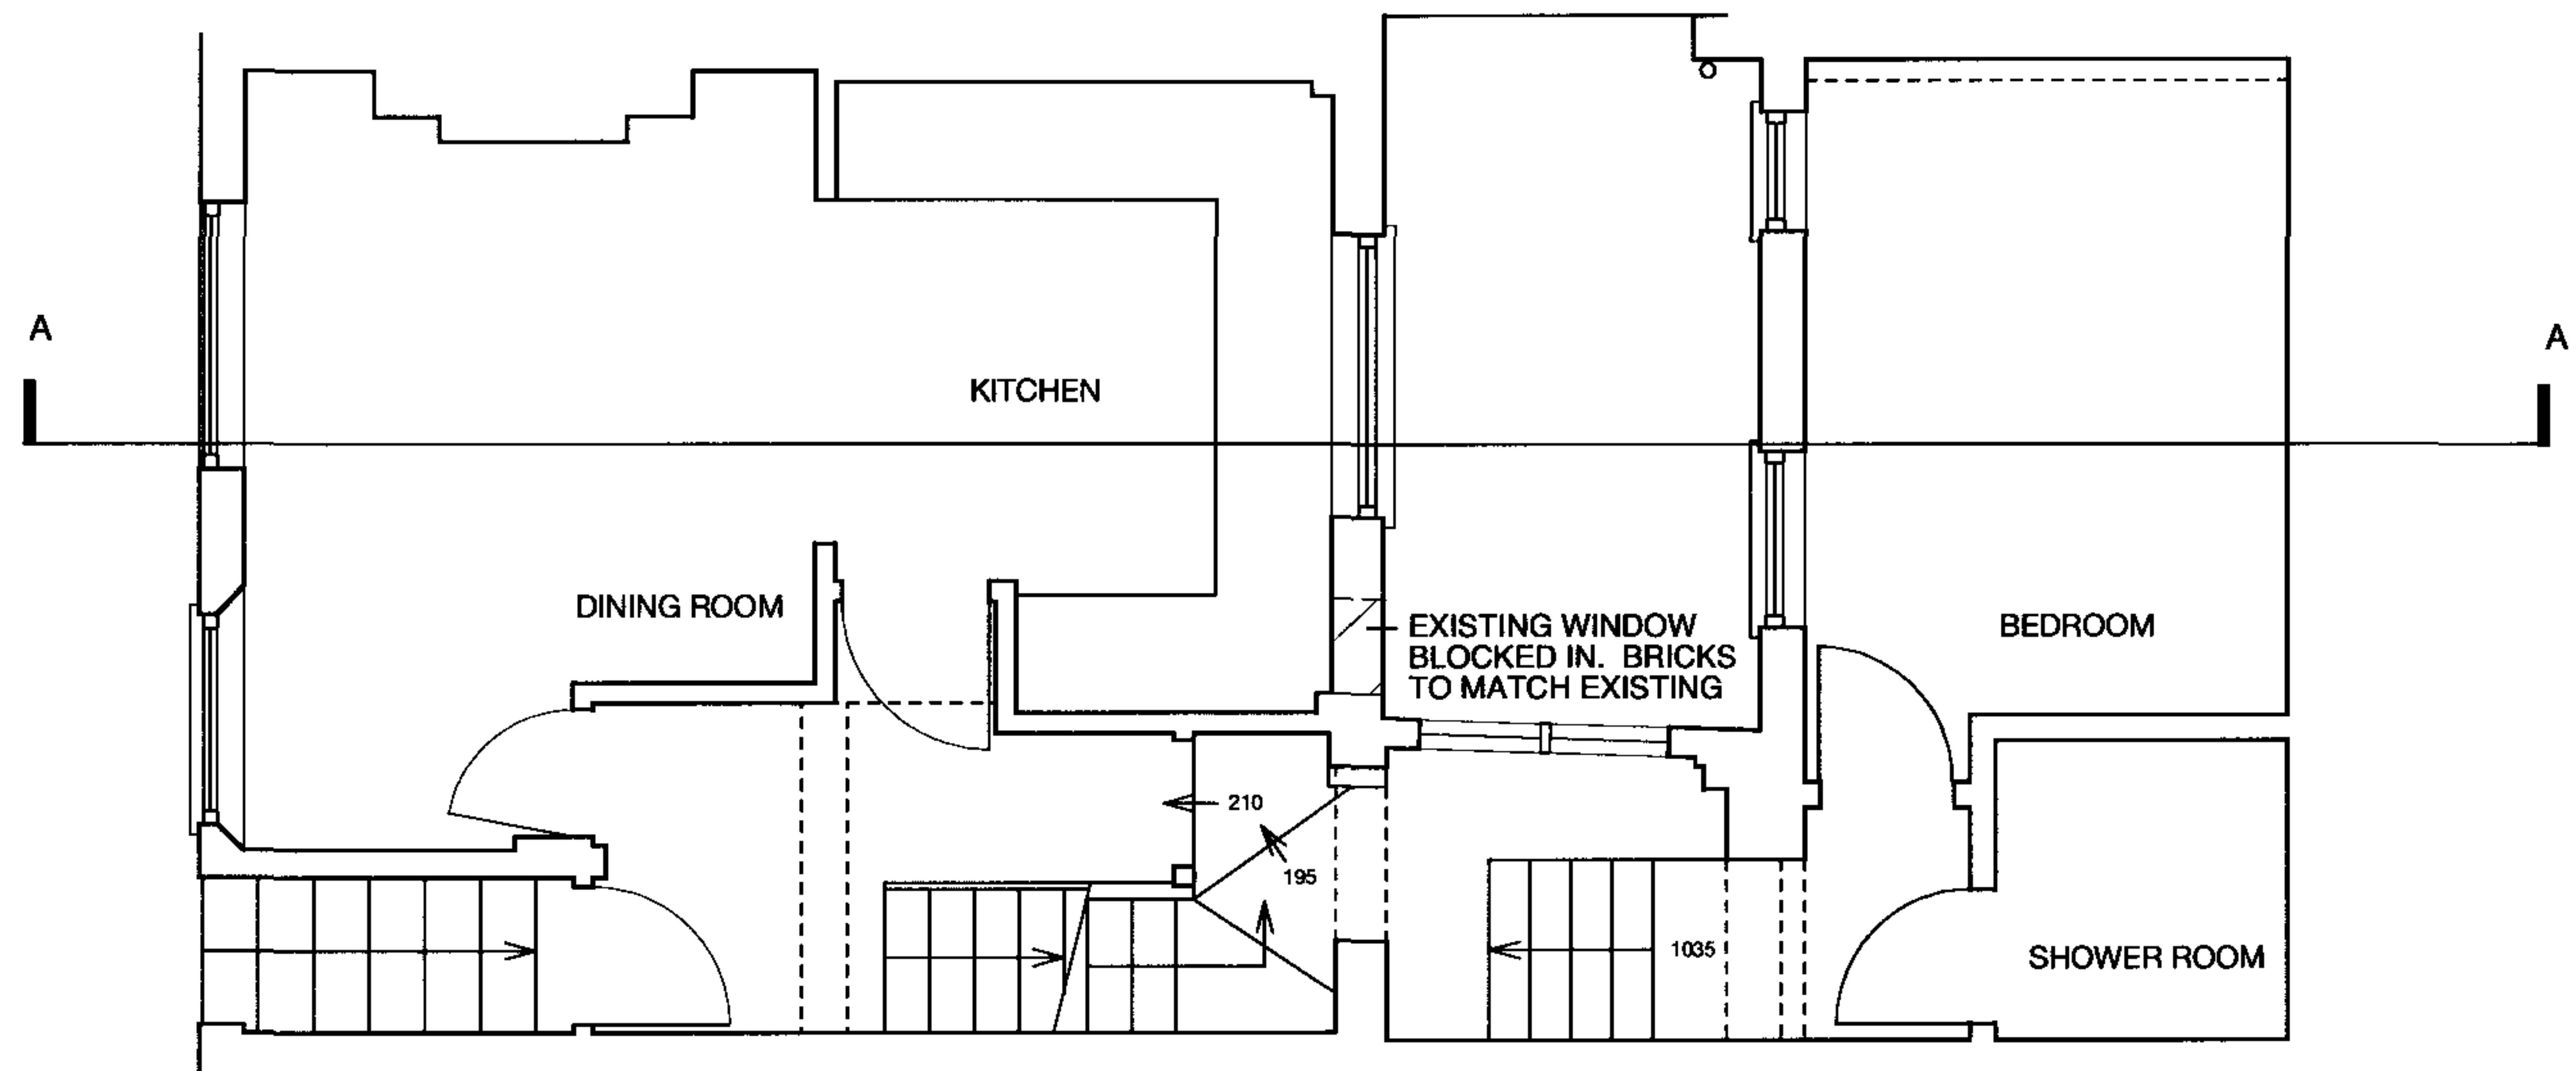

MKS Architects	Studio One Utopia Village 7 Chalcot Road London NW1 8LH Telephone 020 7483 4552 Fax 020 7483 3026 email: office@mksearchitects.com	Client	Russell Brooke	Scale	1 :50 @ A3	Drwg. No.	P02	Notes	Do not scale from drawing Drawing to be read in conjunction with all other relevent documents © MKS Architects
		Job	19 New Road, London NW3 1JD	Date	20 07 07	Rev			
		Drwg.	Proposed Ground Floor Plan	Dwn.	PFAS				