


Timber clad
Facade, wrapping
over to the roof

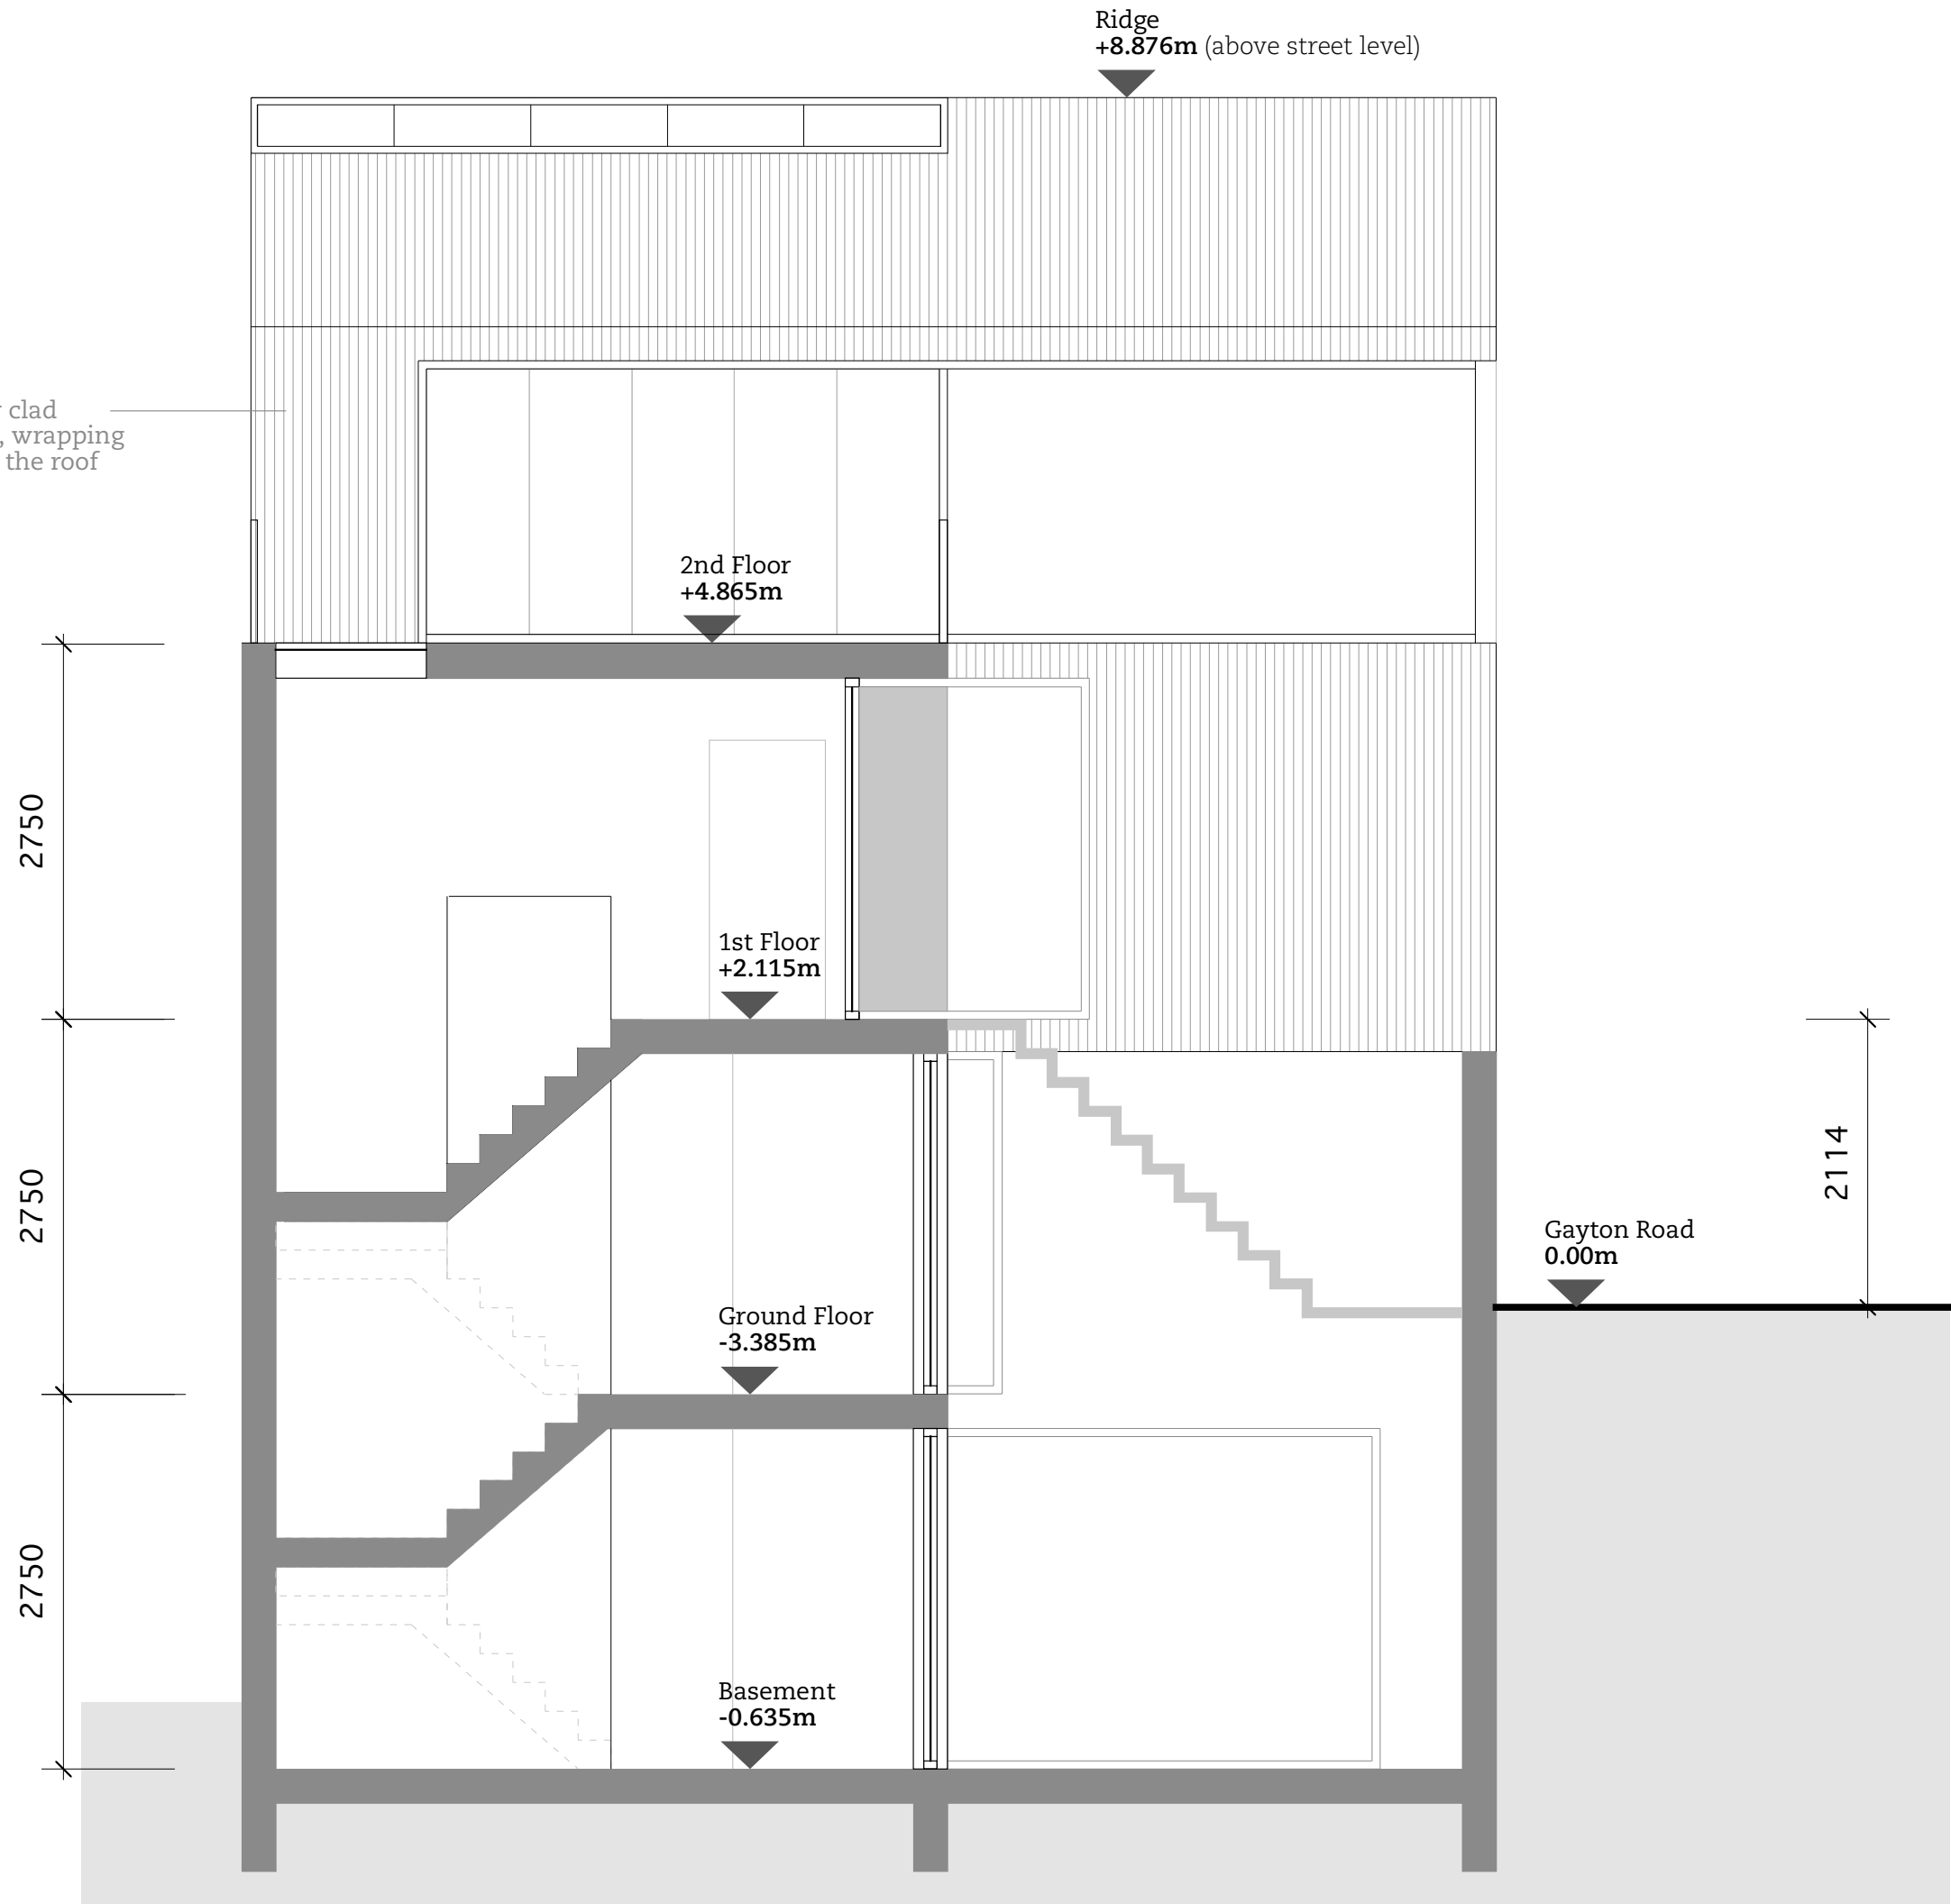

All Drawings and Written Material are the sole property of Block Architecture and may not be duplicated, published, disclosed or used without expressed written consent.

Do not scale off this drawing.

Dimensions are approximate

All critical dimensions to be checked on site by the contractor.

Contractor to take accurate dimensions on site

NOTES / KEY

Vine Cottage
FOR DISCUSSION PURPOSES ONLY

drawing title	
Proposed Section A	
drawing number	amendment
118	-
project	Vine Cottage
title	Proposed Section
client	Barry McKay
project no.	082
scale	1:50@A3
date	03.10.07
drawn by	CW

blockarchitectureltd

Registered in the UK at
83A Geffrye St. London E2 8HX
tel : +44 020 7729 9194
fax : +44 020 7729 9193
mail@blockarchitecture.com
www.blockarchitecture.com