
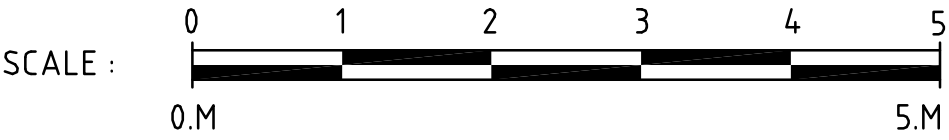
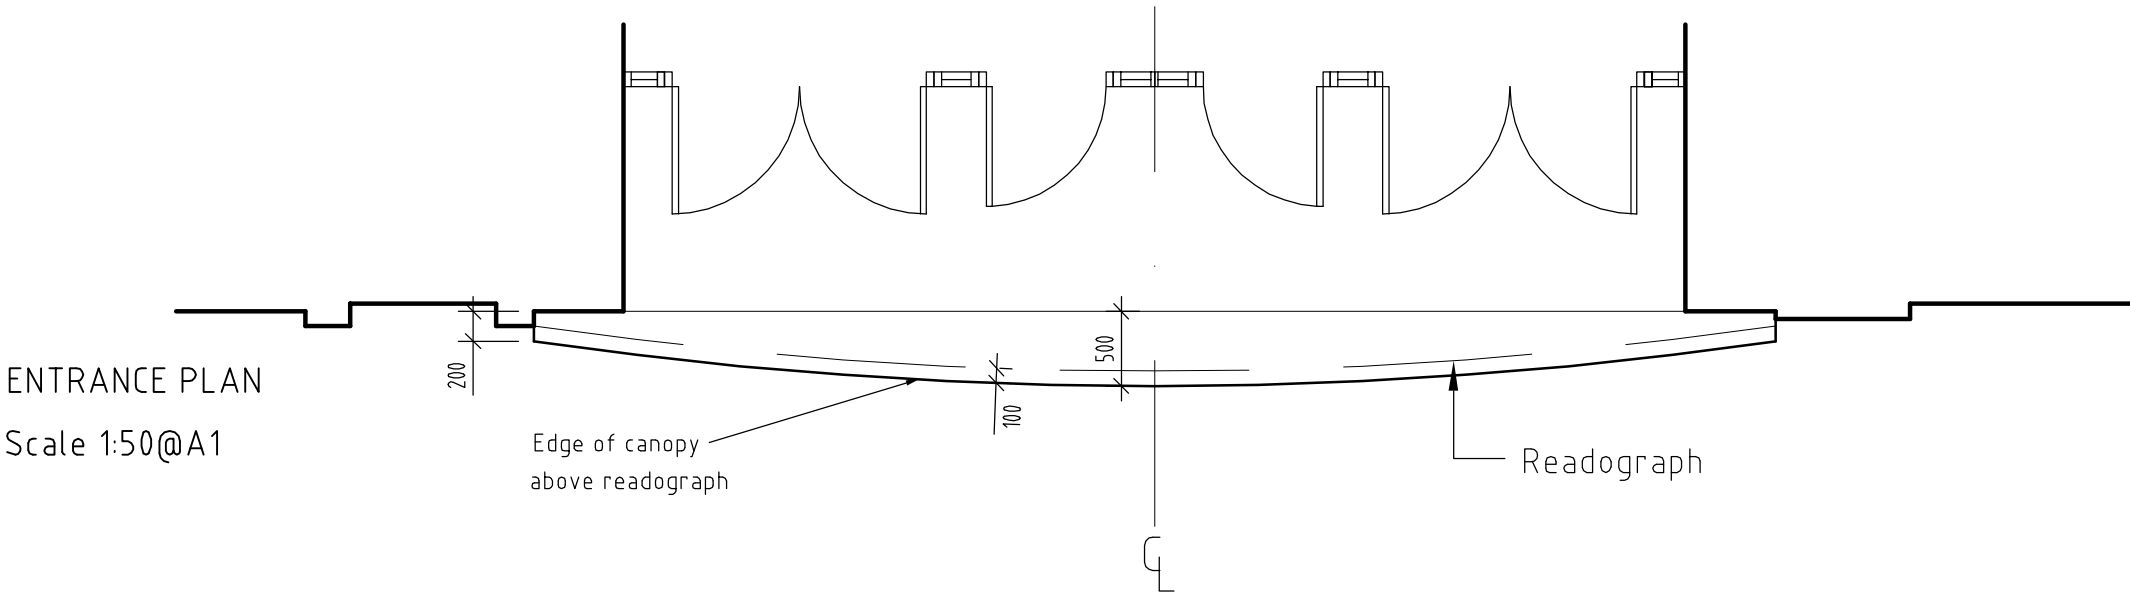
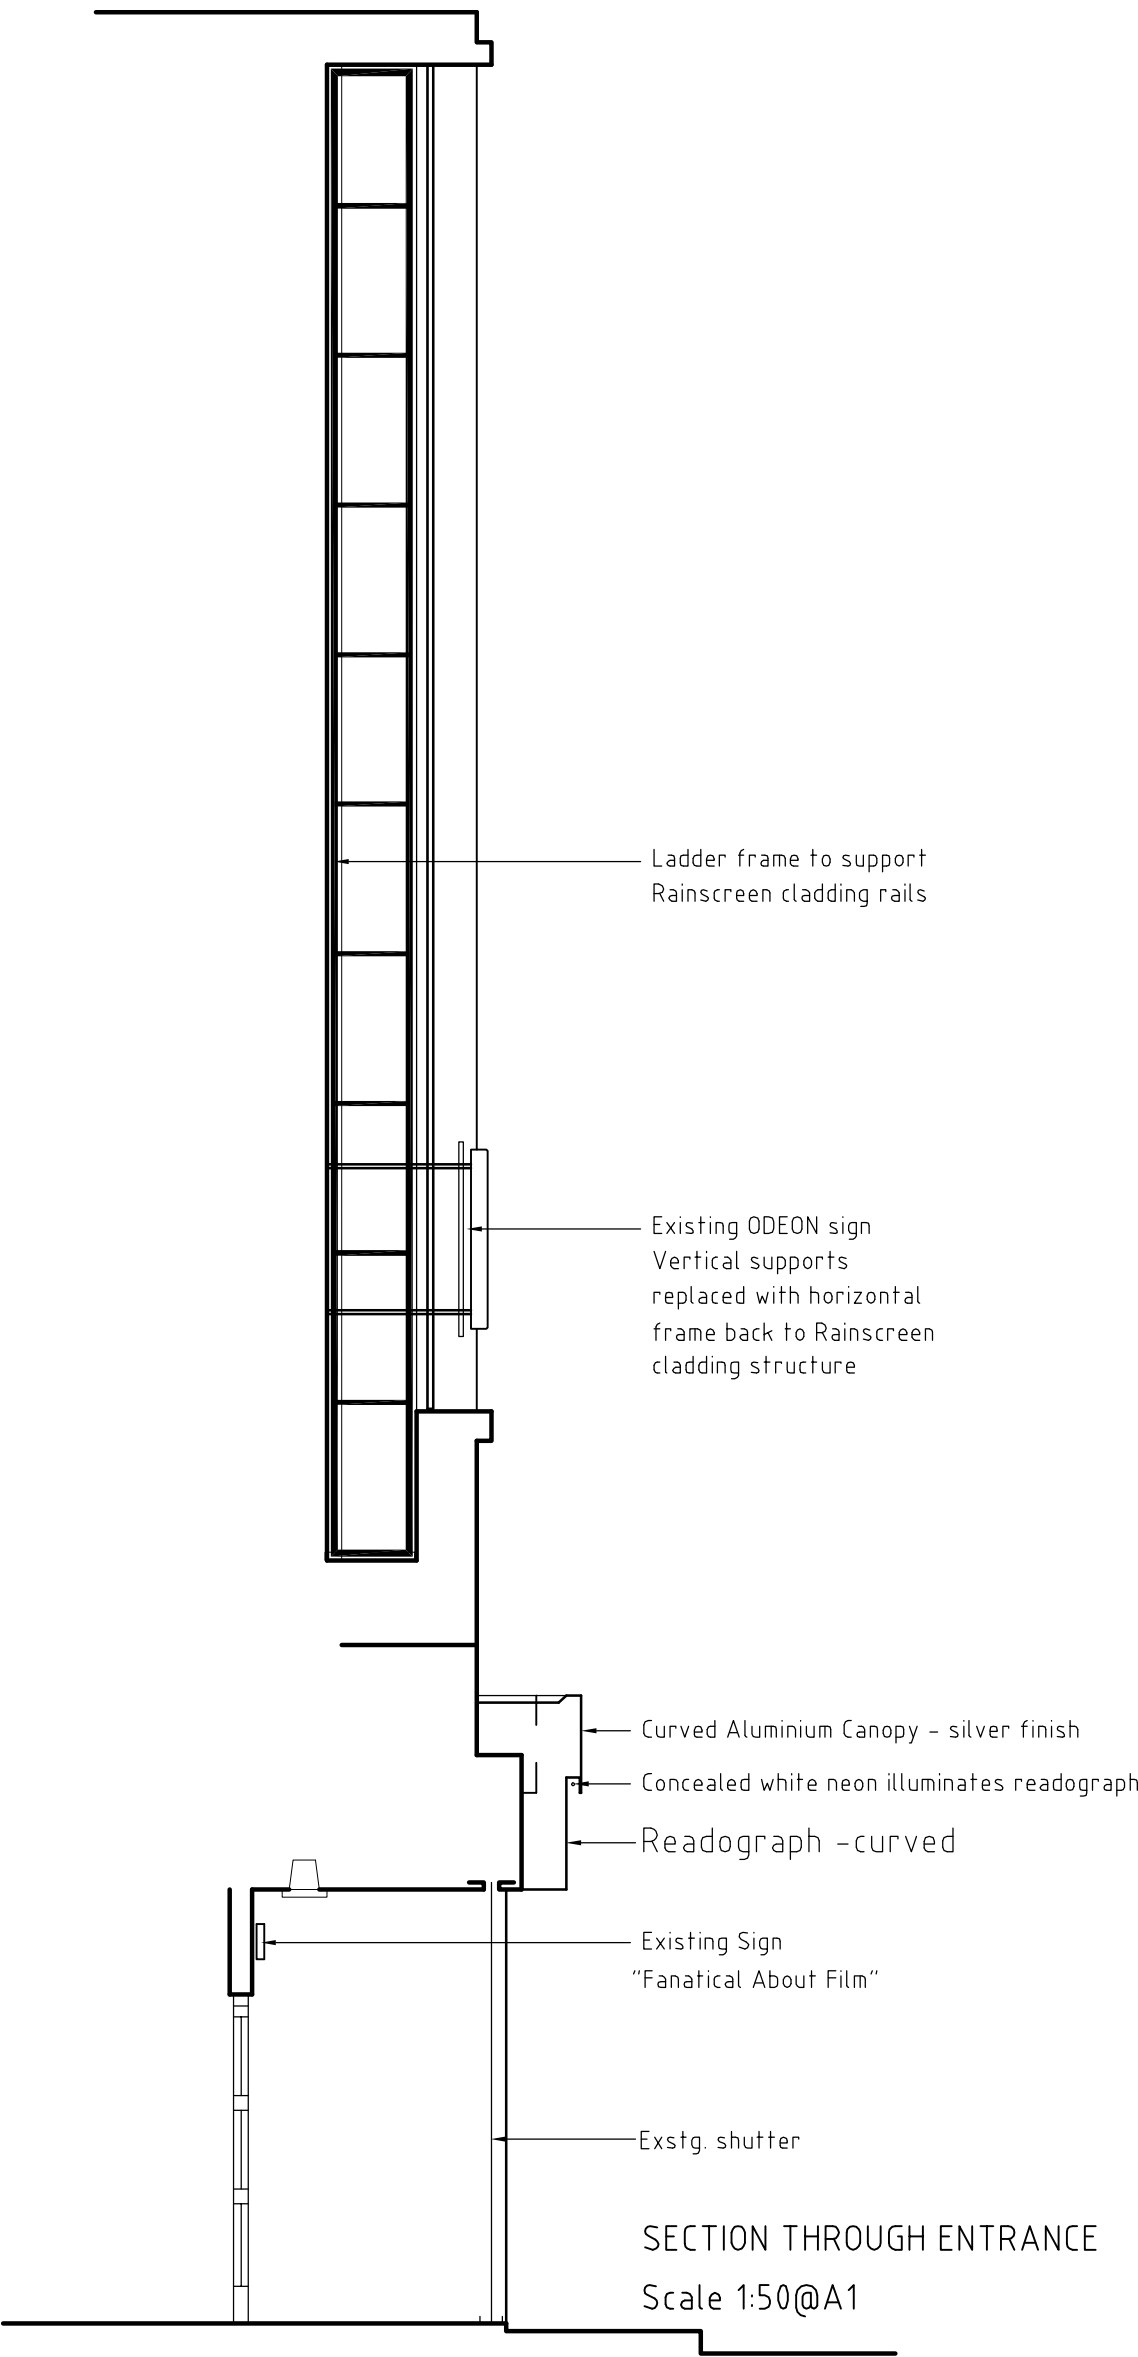


This drawing is copyright of N.B.D.A. Ltd. and should not be reproduced without permission. Dimensions should not be scaled off this drawing. All dimensions should be checked on site.				
Rev.	By	Date	Notes :-	Checked
A	BDF	28.08.07	Specification to cladding revised, Prop Sign No 4 removed.	

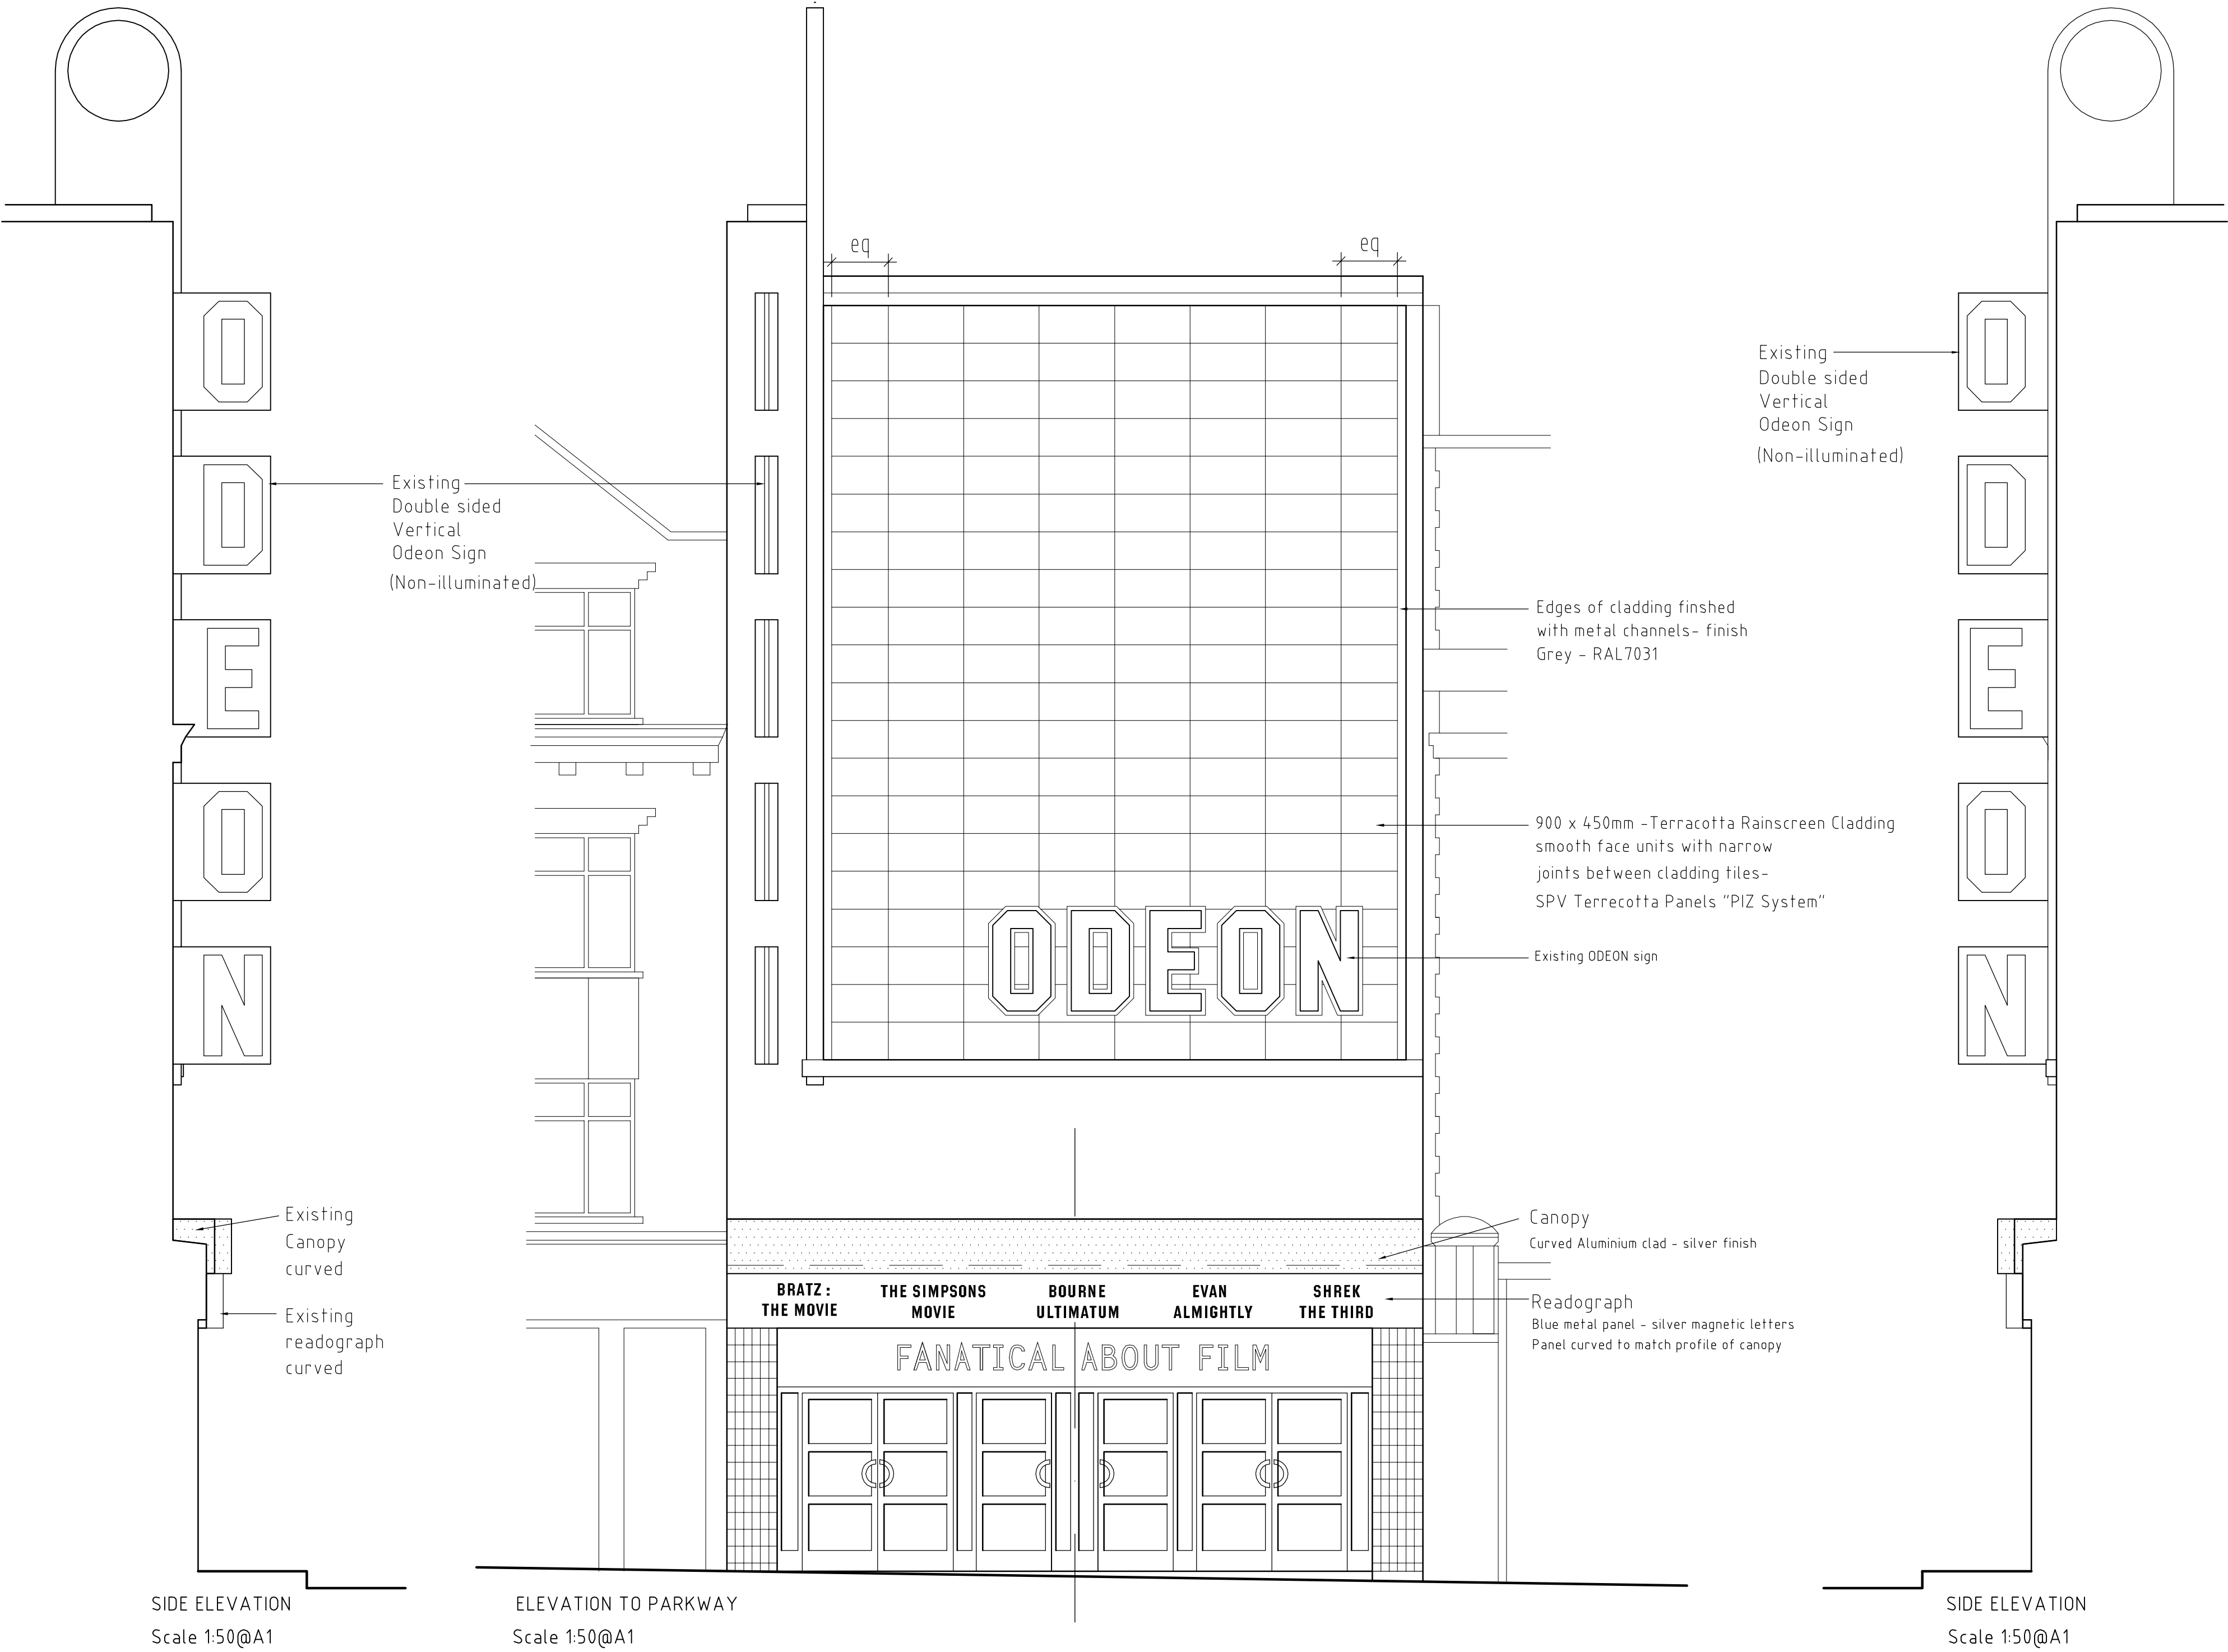

# ODEON

C I N E M A S

## CAMDEN

Drwg Title :- PROPOSED FACADE RE-CLADDING  
PROPOSED ELEVATIONS  
SCHEME A

### NBDA

Northern Building Design Associates Limited  
Architects · Interior Design · Planning  
The Old Church Palmerston Street Bollington Cheshire. SK10 5PX  
Telephone : 01625 575550 Fax : 01625 576606  
Email : design@nbda-architects.co.uk

Drawn :- C.T	Date :- 23.07.07	Drwg No :- 914\CA-014	Rev :- A
Checked :-	Date :- 1:50@a1		