
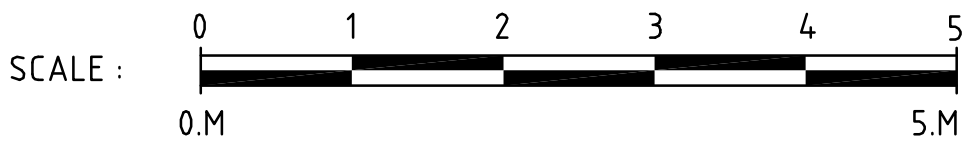
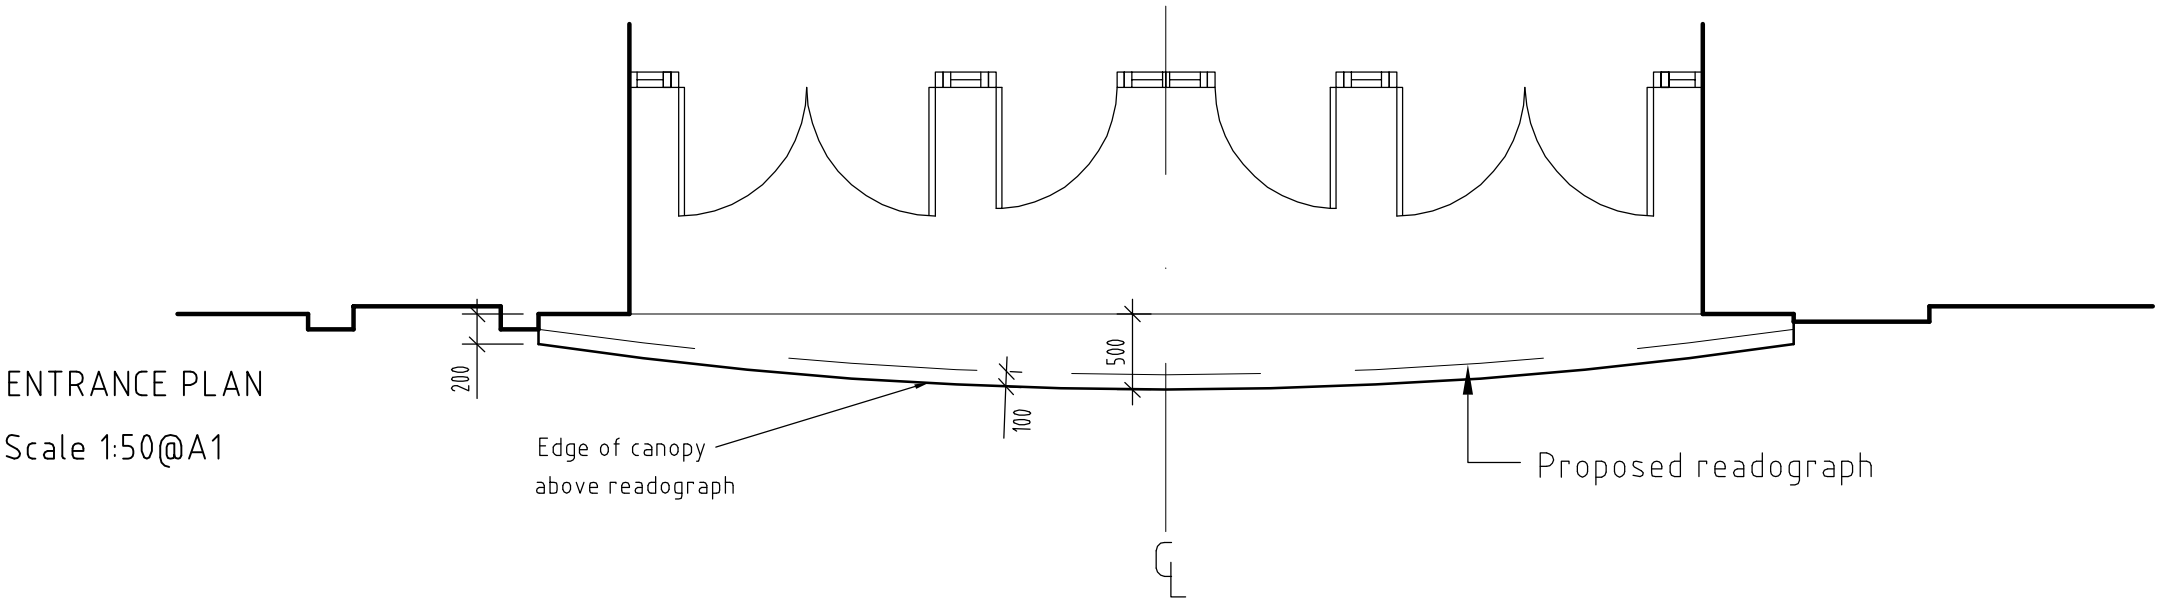
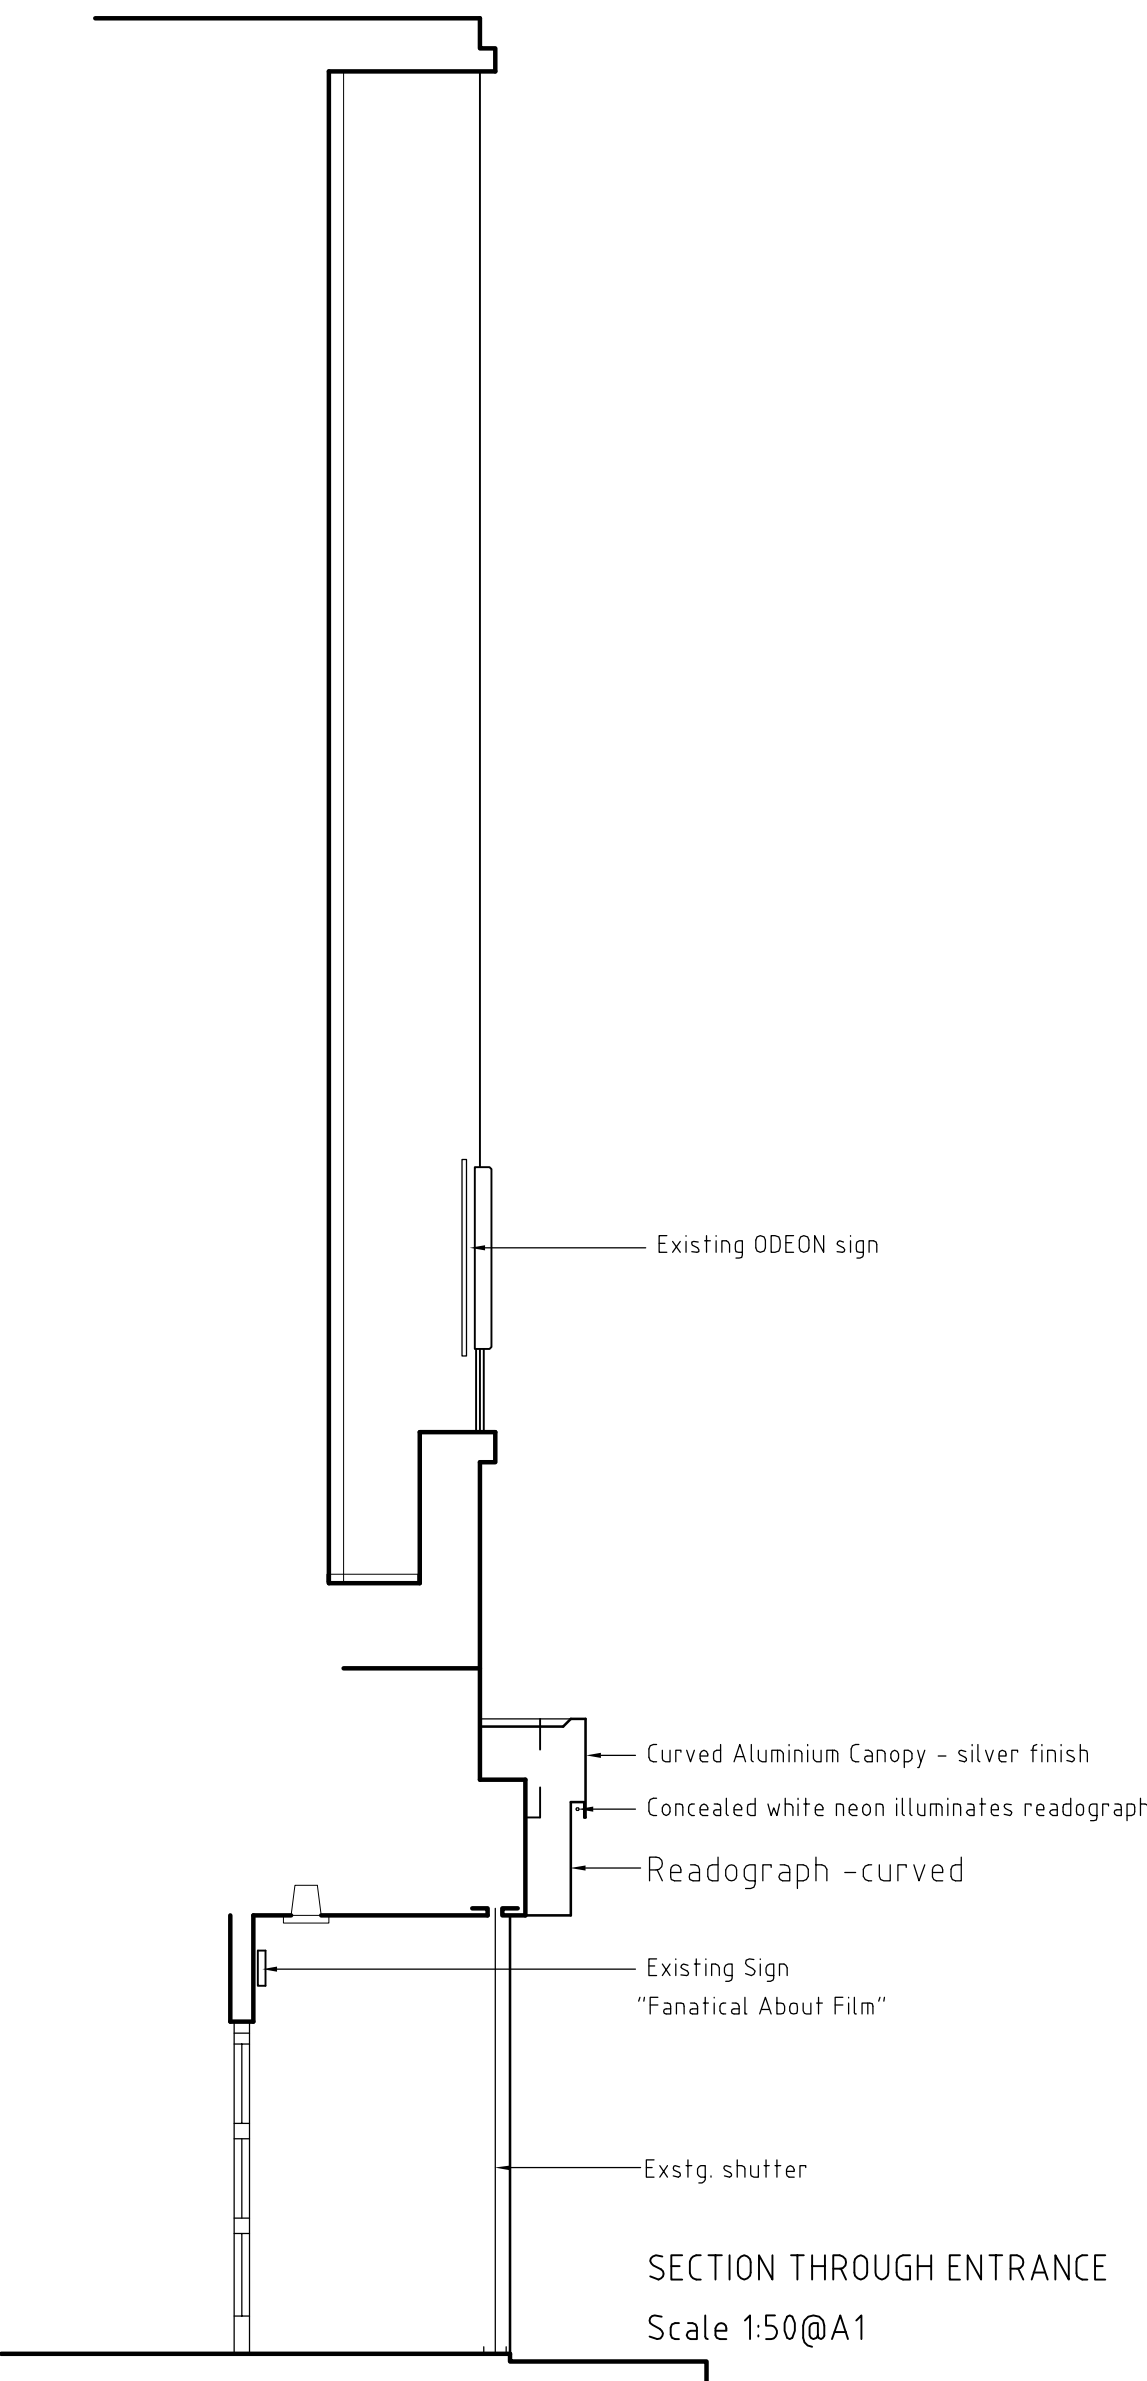


This drawing is copyright of N.B.D.A. Ltd. and should not be reproduced without permission. Dimensions should not be scaled off this drawing. All dimensions should be checked on site.				
Rev.	By	Date	Notes :-	Checked
A	BDF	03.09.07	Revised to as approved Oct 2003.	

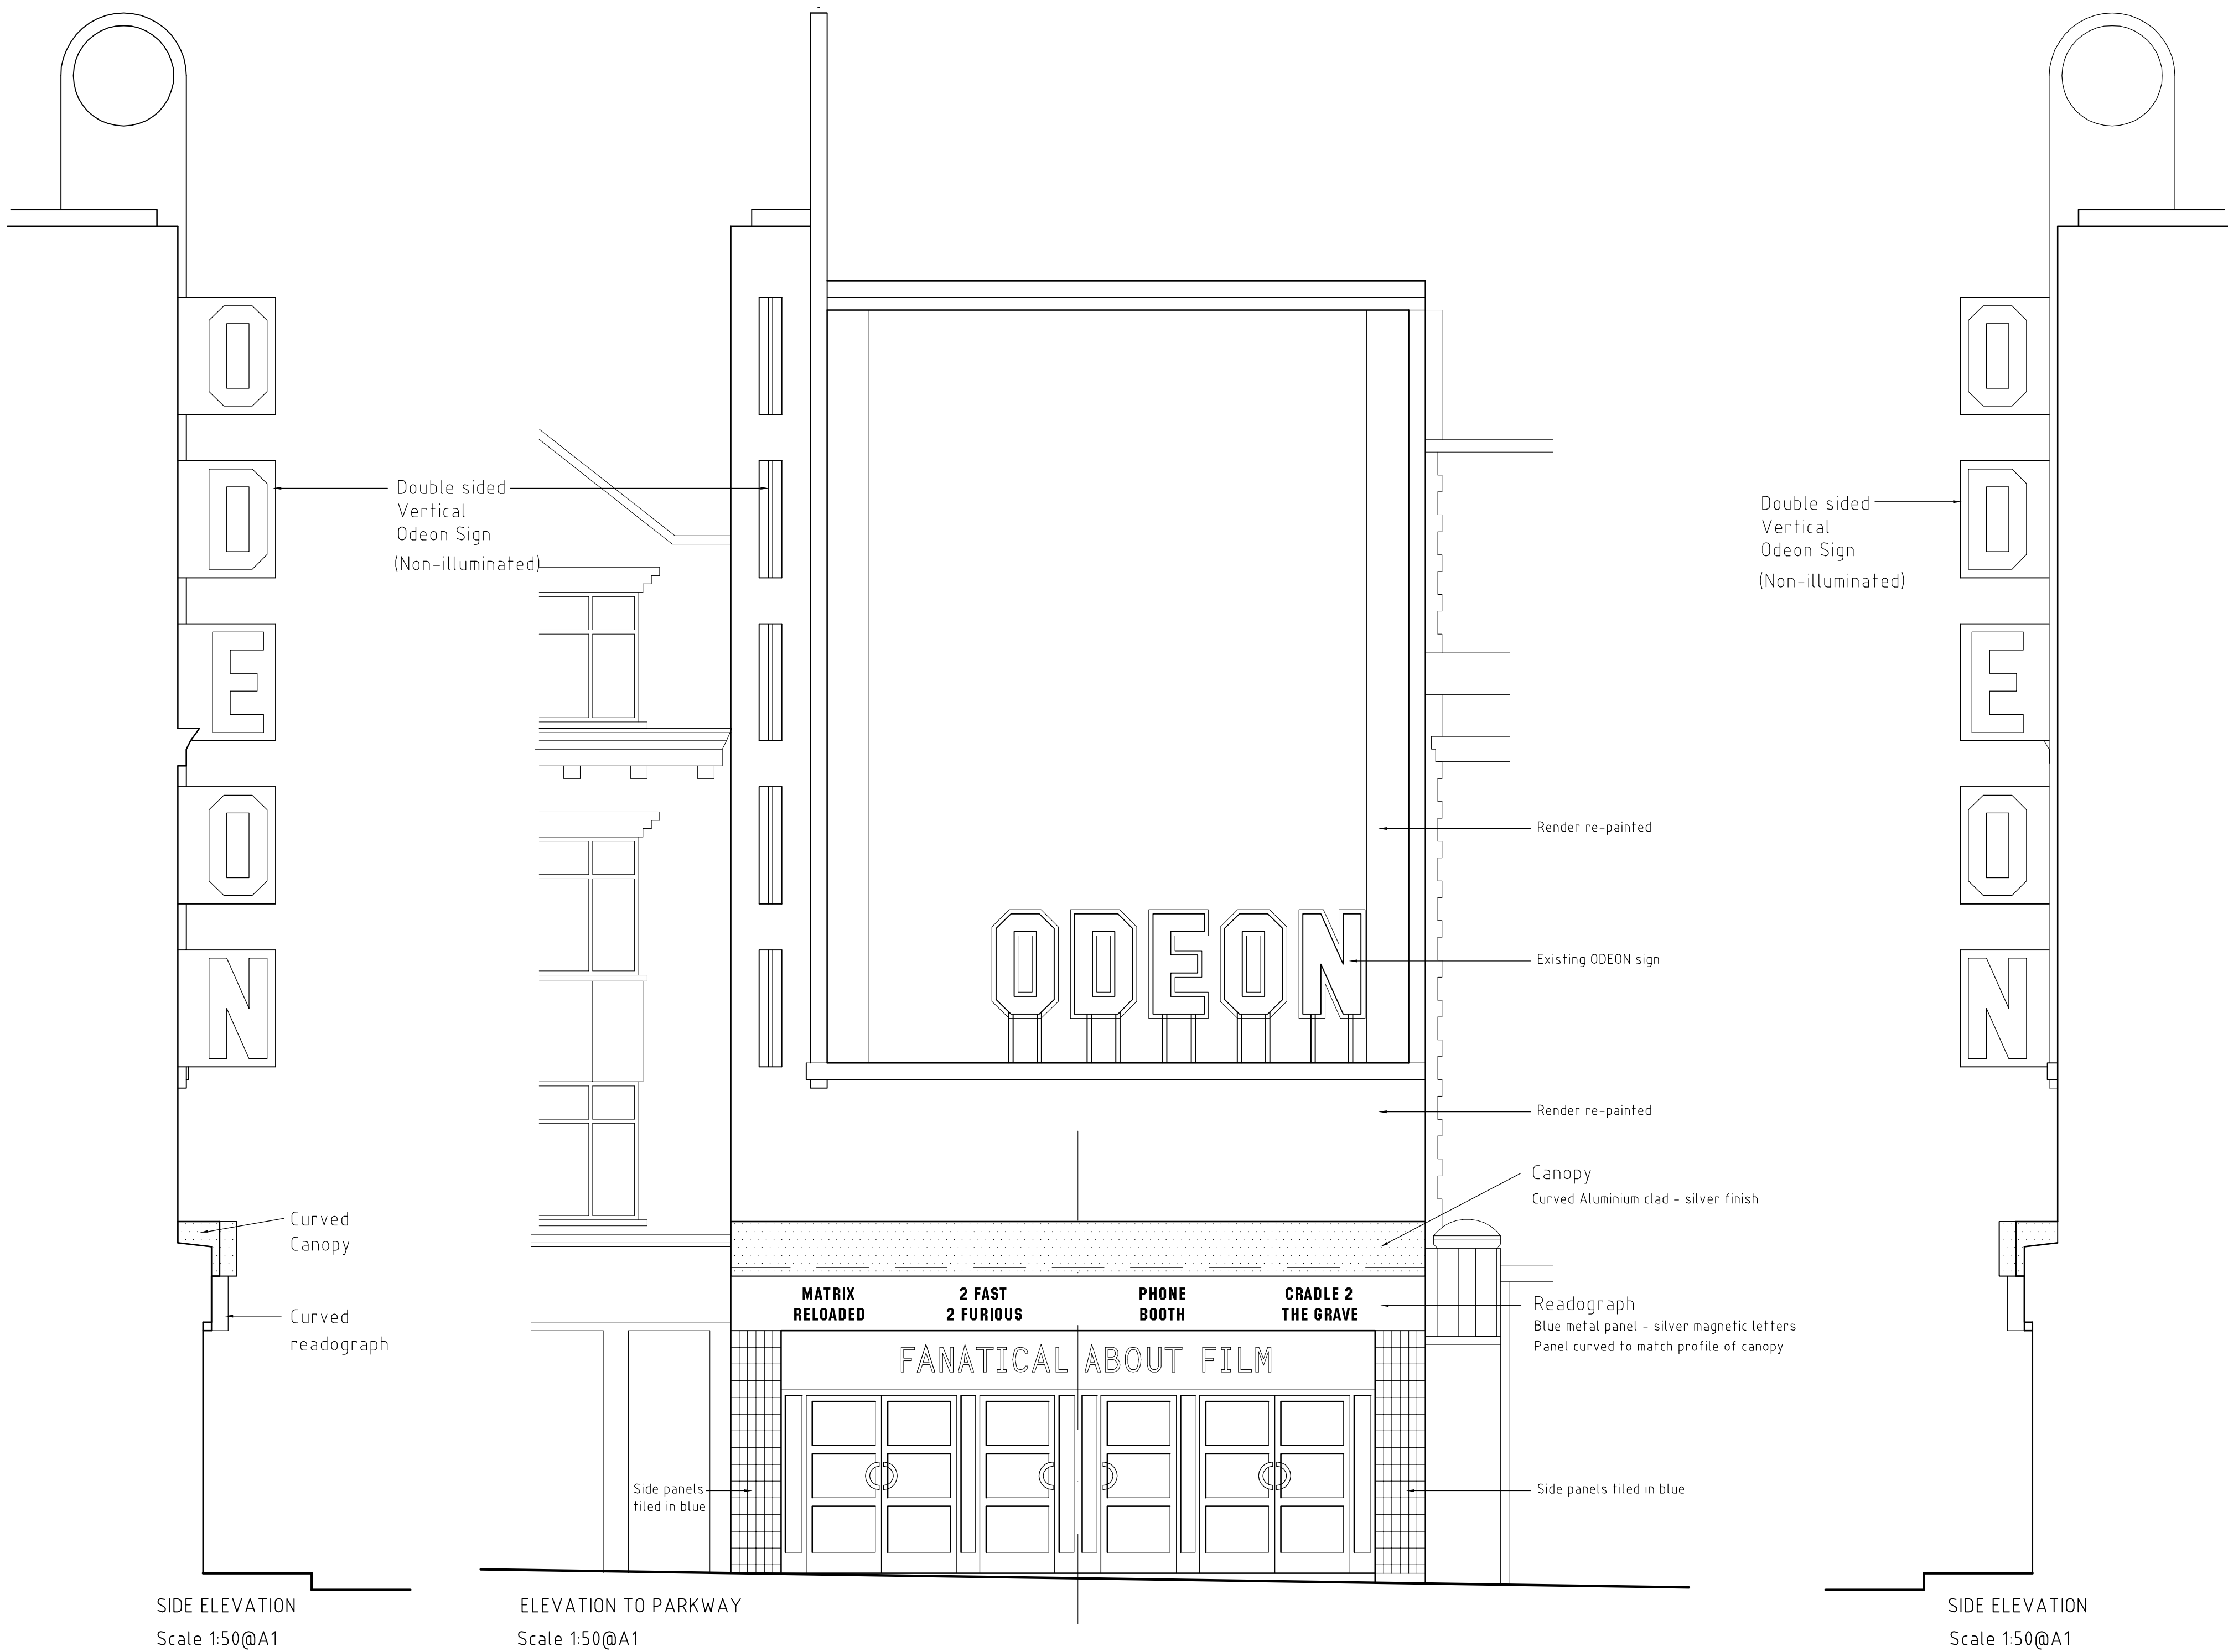

ODEON

C I N E M A S

CAMDEN

Drwg Title :- EXISTING APPROVED ENTRANCE ELEVATIONS

NBDA

Northern Building Design Associates Limited

Architects · Interior Design · Planning

The Old Church Palmerston Street Bollington Cheshire. SK10 5PX

Telephone : 01625 576550 Fax : 01625 576606

Email : design@nbda-architects.co.uk

Drawn :- BDF	Date :- 23.07.07	Drwg No :- 914\CA-005	Rev :- A
Checked :-	Date :- 1:50@a1		