


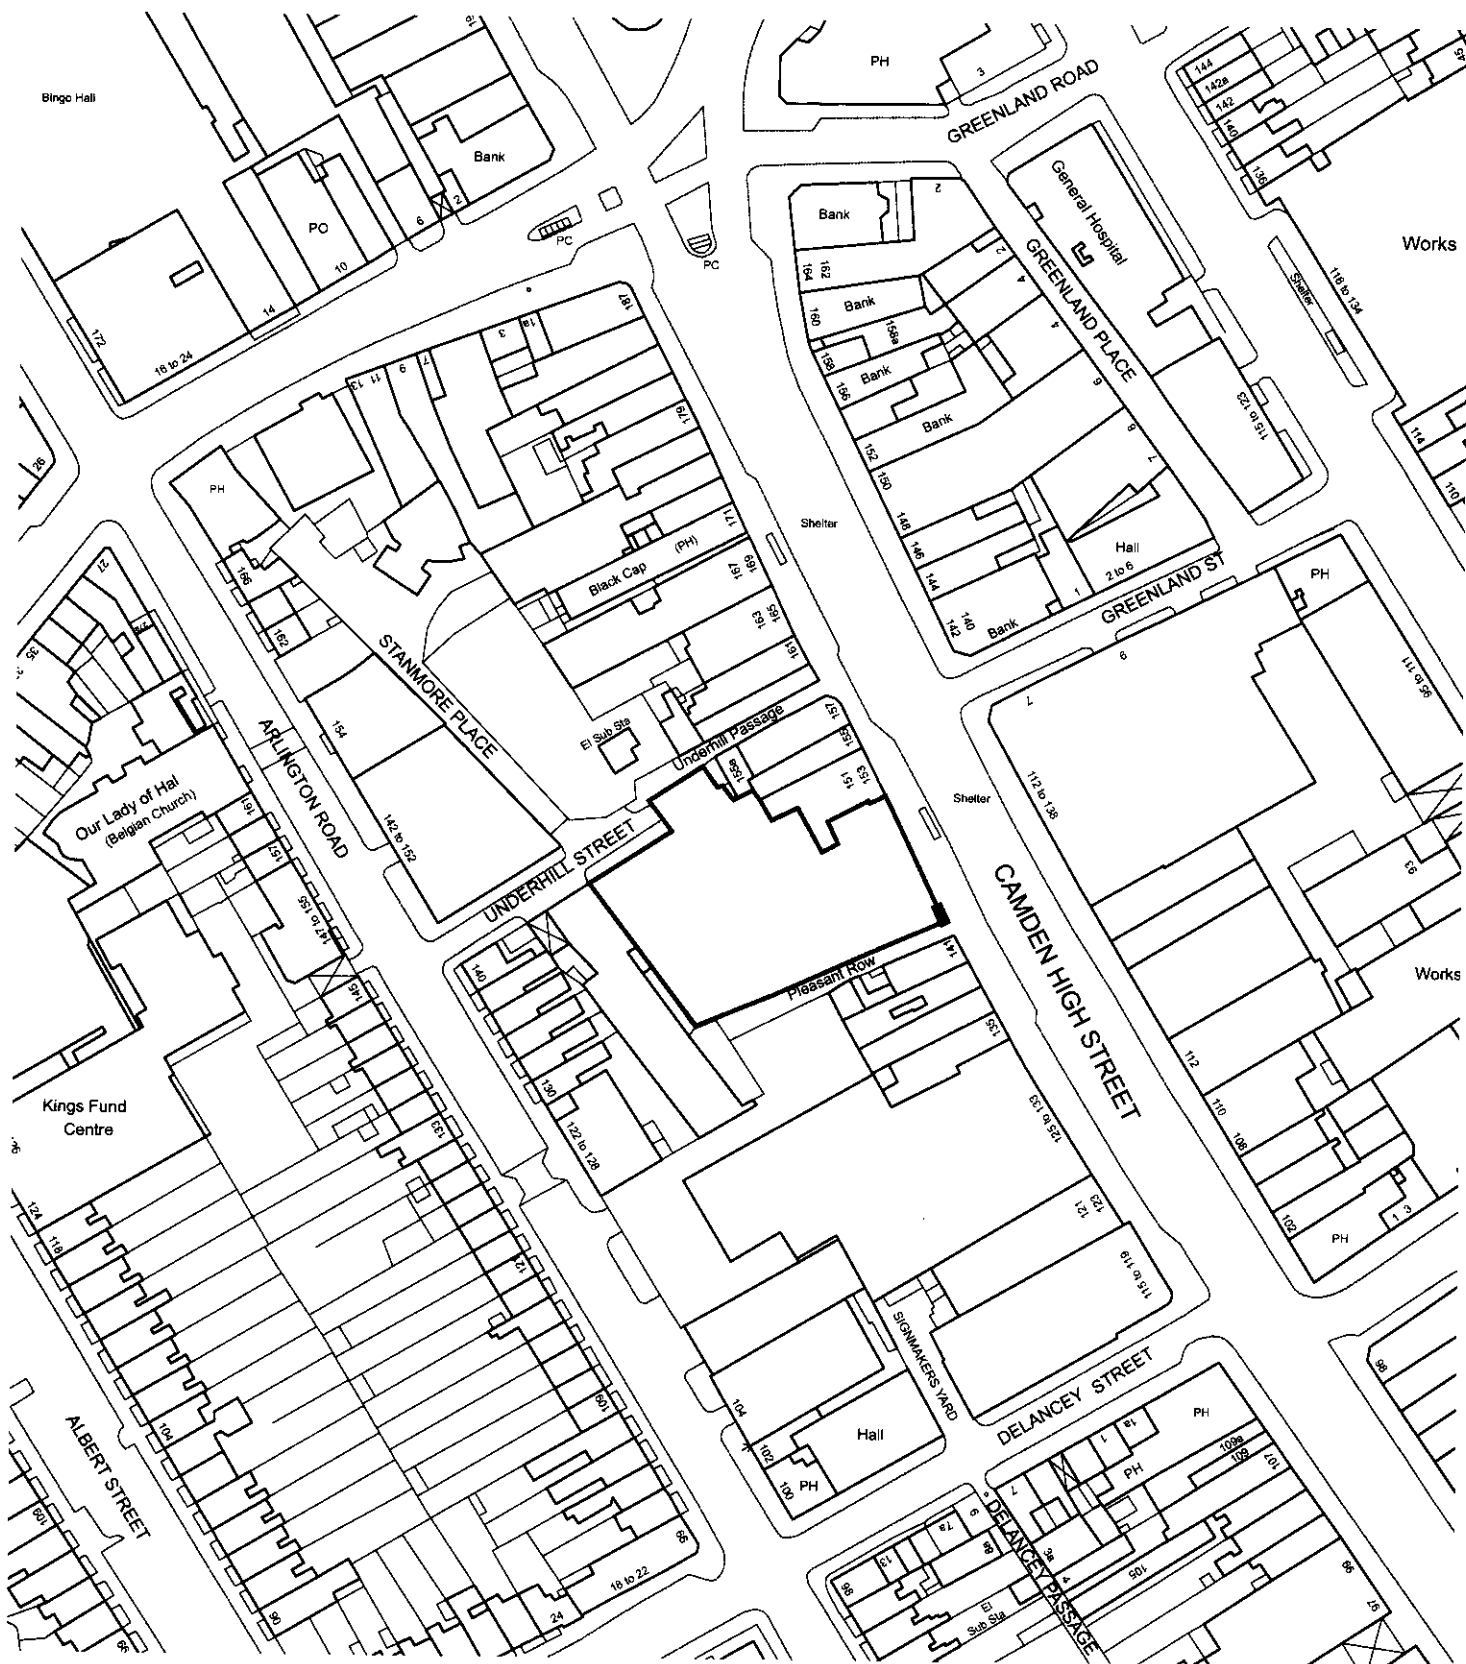

# KEY

Location of ATM



Adjoining land under applicant's control



Nathaniel Lichfield  
and Partners

Project Marks & Spencer  
143-149 Camden High Street

Title **Plan 1**  
Site Location Plan

Client Marks & Spencer Plc

Date September 2007

Scale 1:1250 @ A4

Drawn by SW

Dwg. No. CL11136/20-001



Based upon Ordnance Survey mapping with the permission of Her Majesty's Stationery Office. © Crown Copyright reserved. Licence number AL20884.