


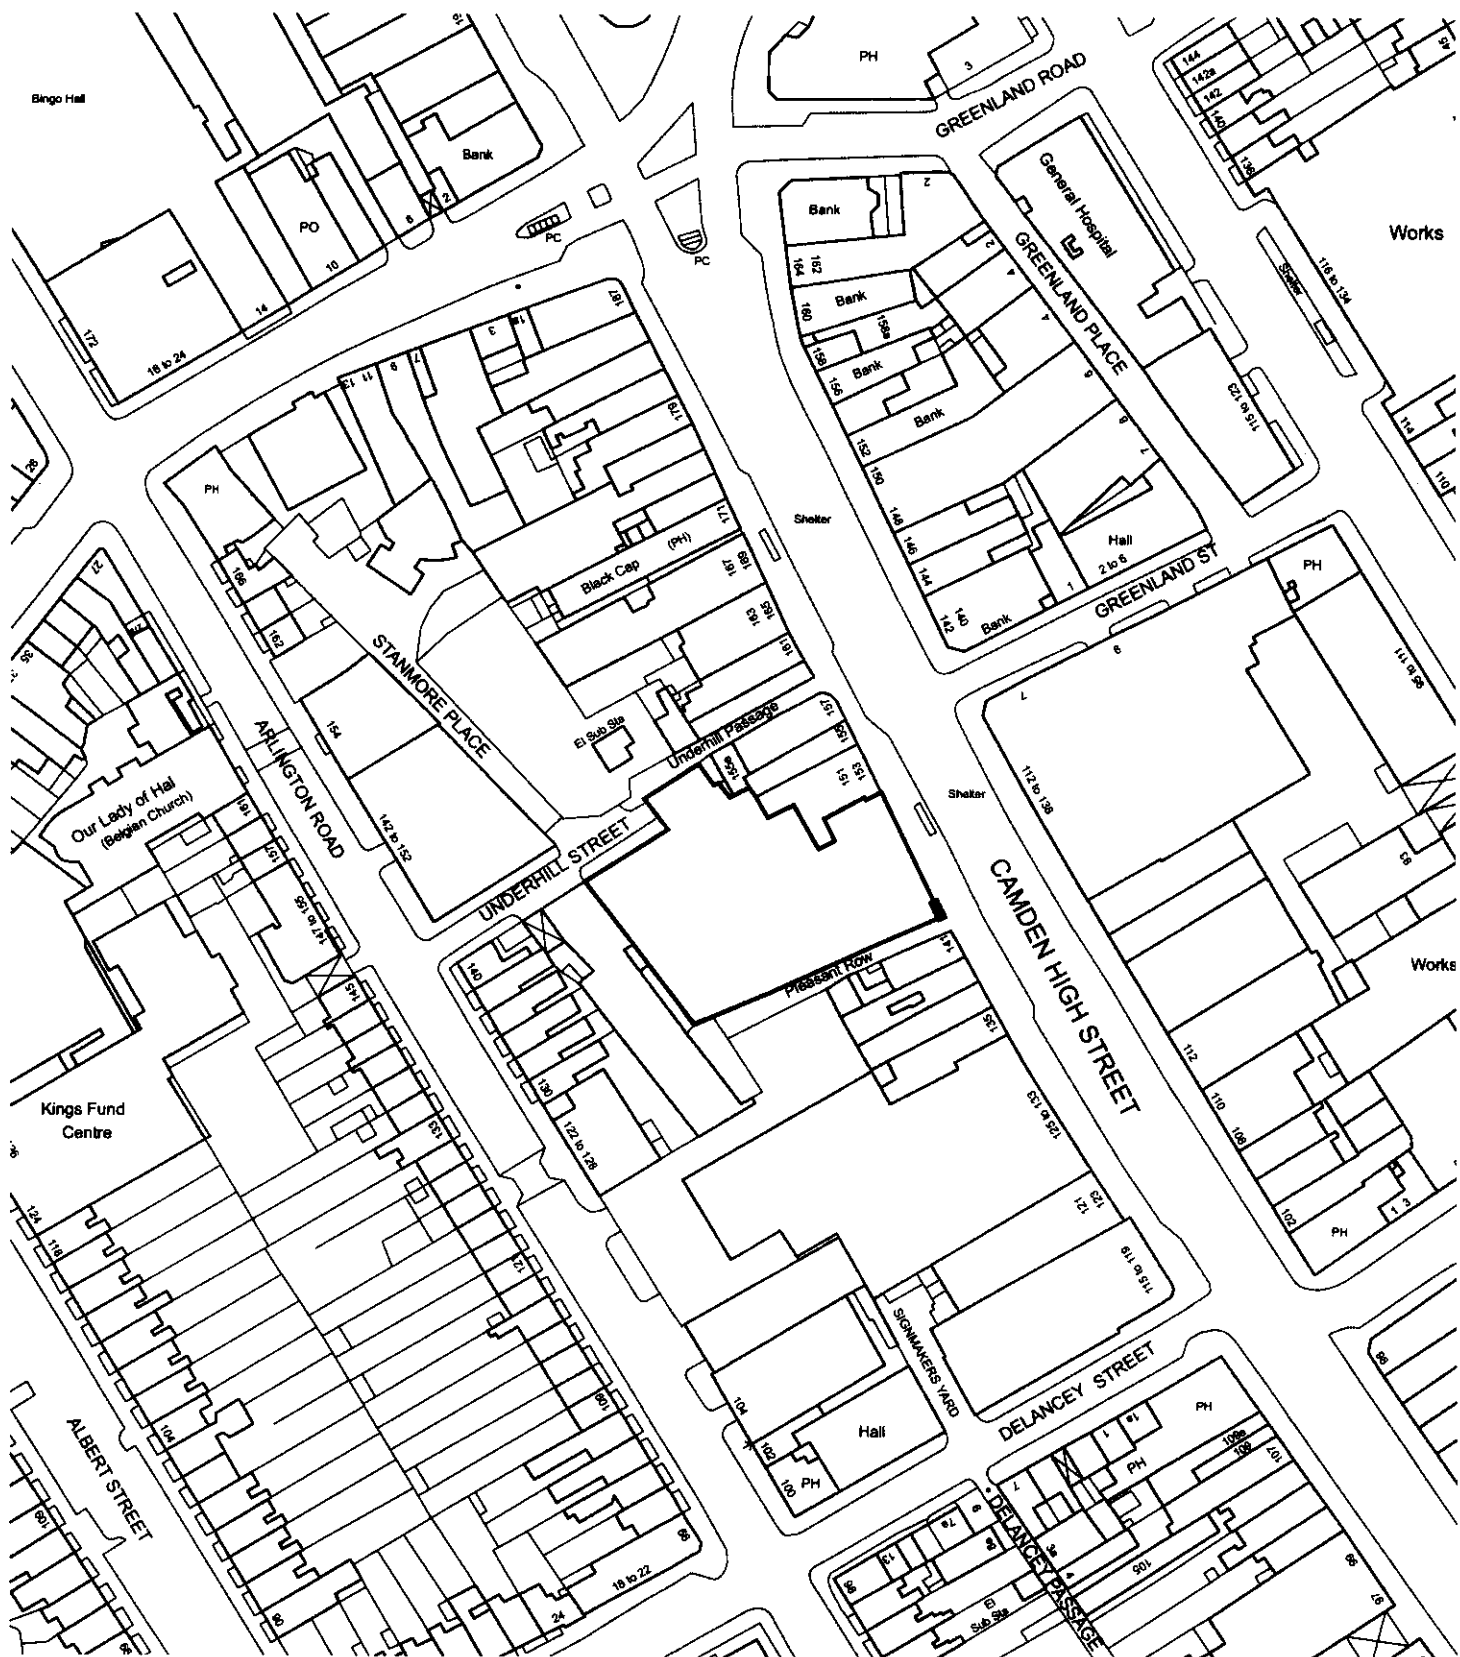

KEY

Location of ATM



Adjoining land under applicant's control



nlp Nathaniel Lichfield and Partners

Project Marks & Spencer
143-149 Camden High Street

Title Plan 1
Site Location Plan

Client Marks & Spencer Plc

Date September 2007

Scale 1:1250 @ A4

Drawn by SW

Org No CL11136/20-001



Based upon Ordnance Survey mapping with the permission of Her Majesty's Stationery Office © Crown Copyright reserved Licence number AL30354X
IL11136/20-001