




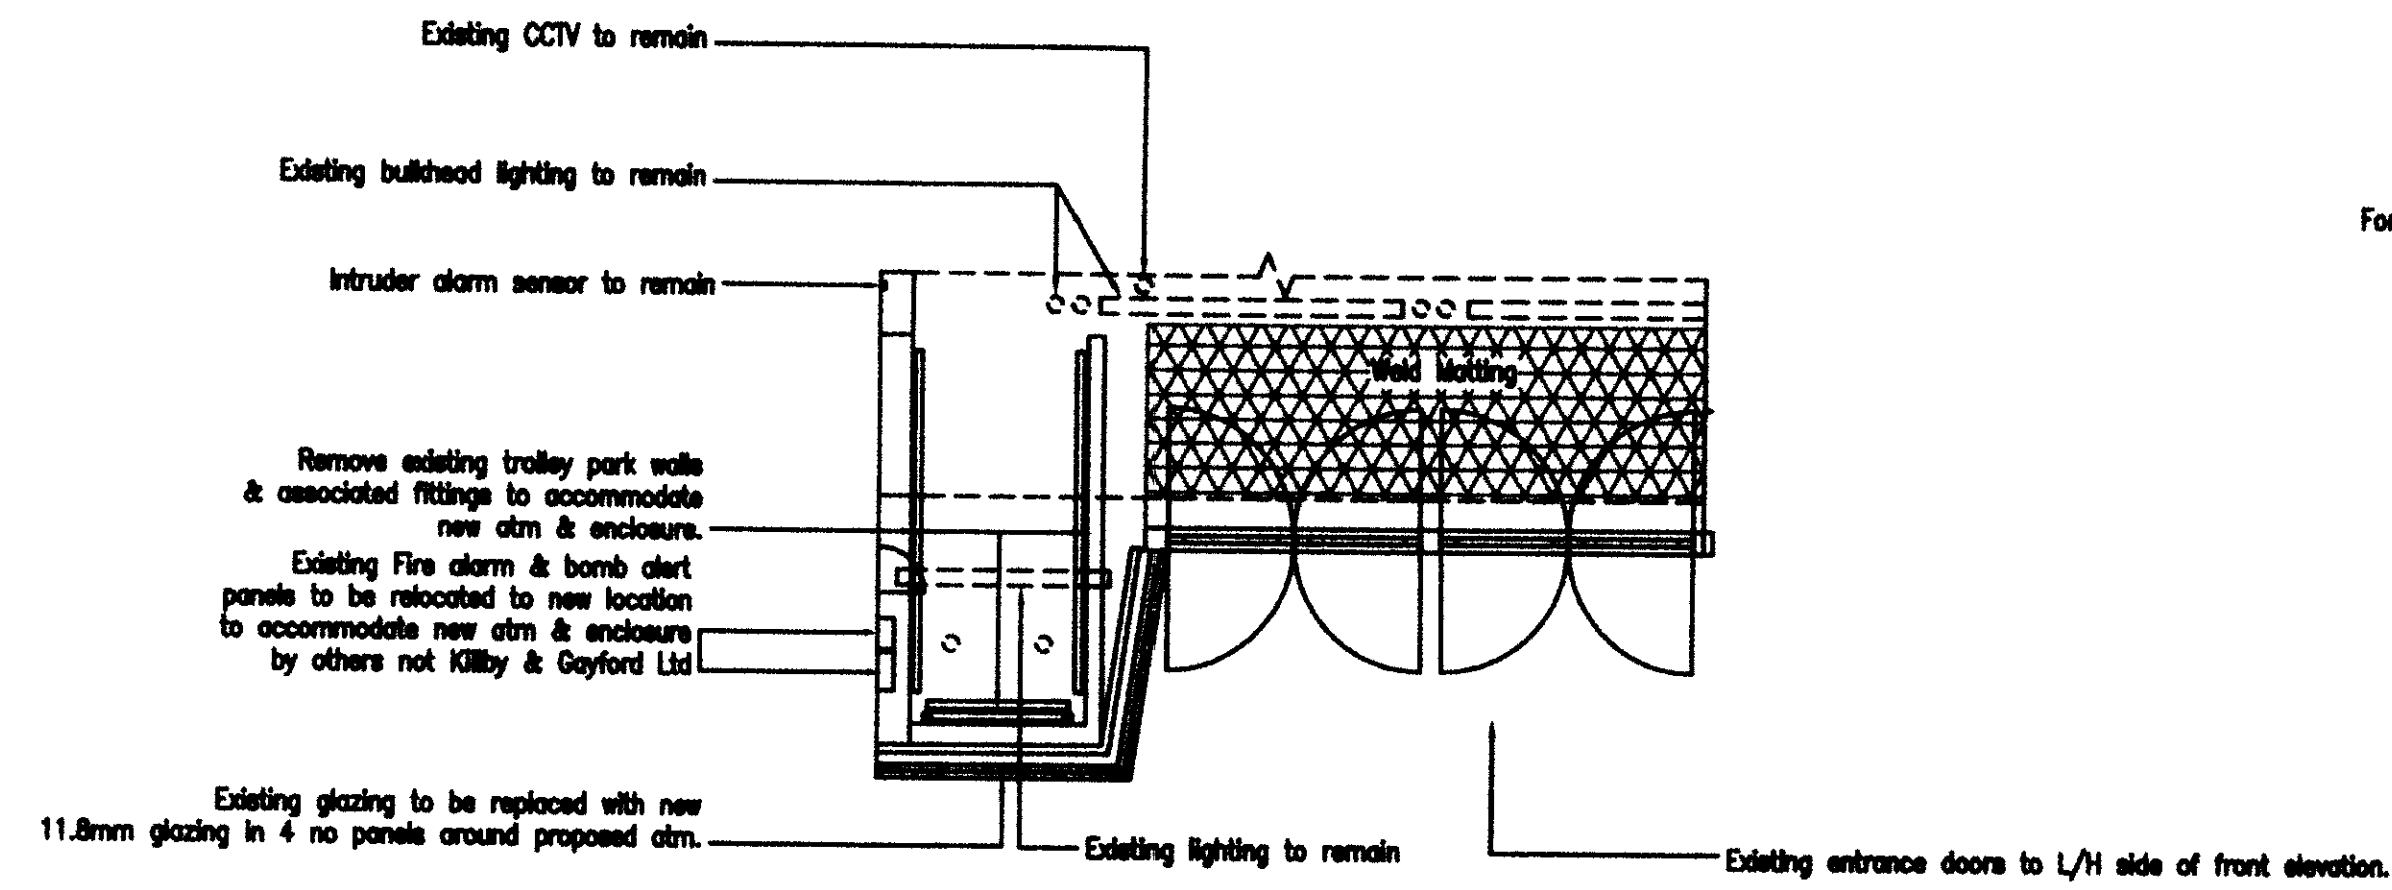


Existing Part Plan Scale 1:50

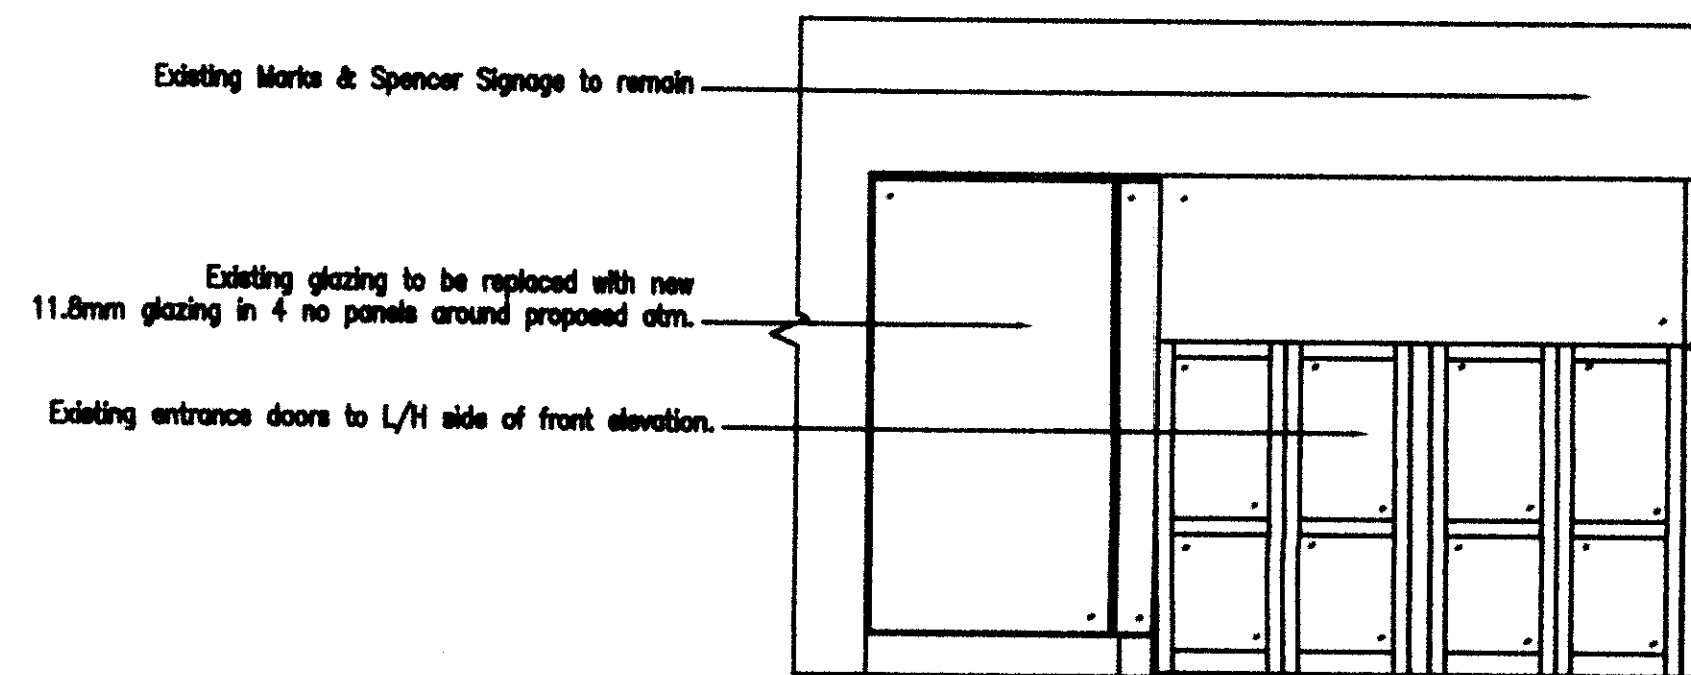


Existing Part Elevation Scale 1:50

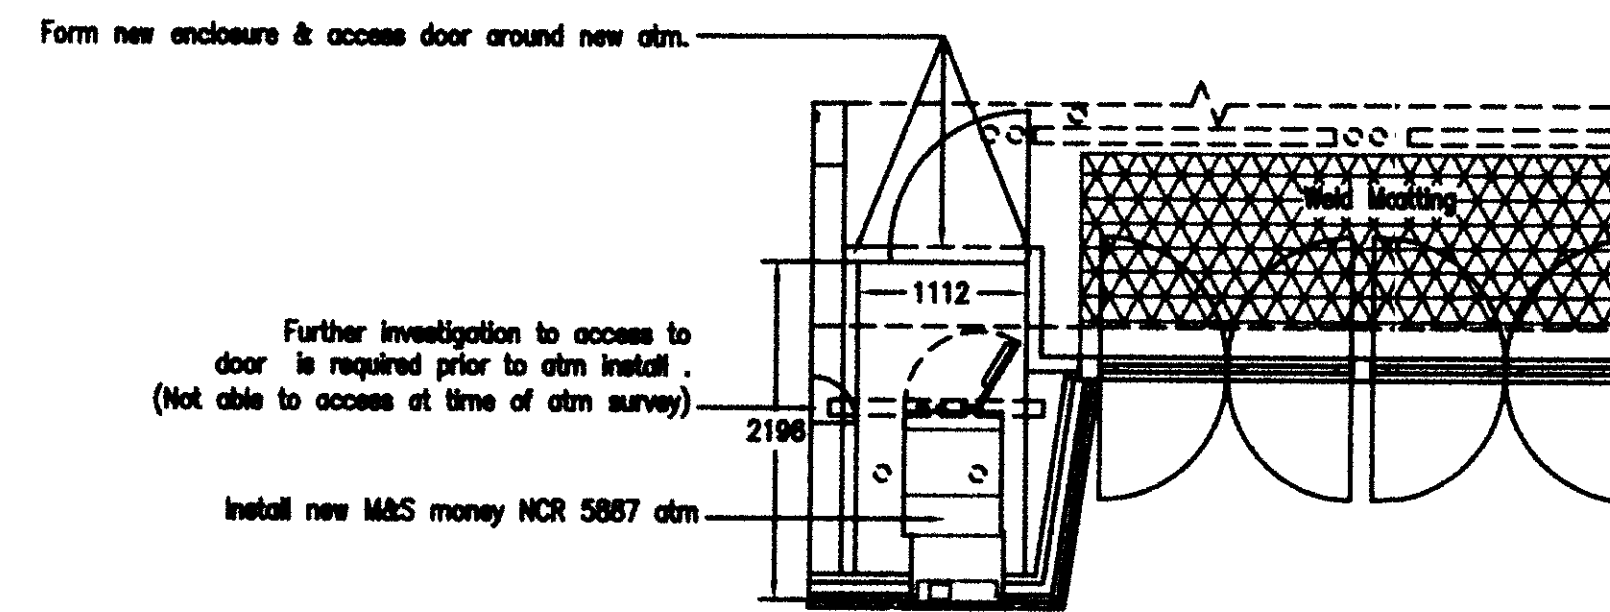

Proposed Part Plan Scale 1:50

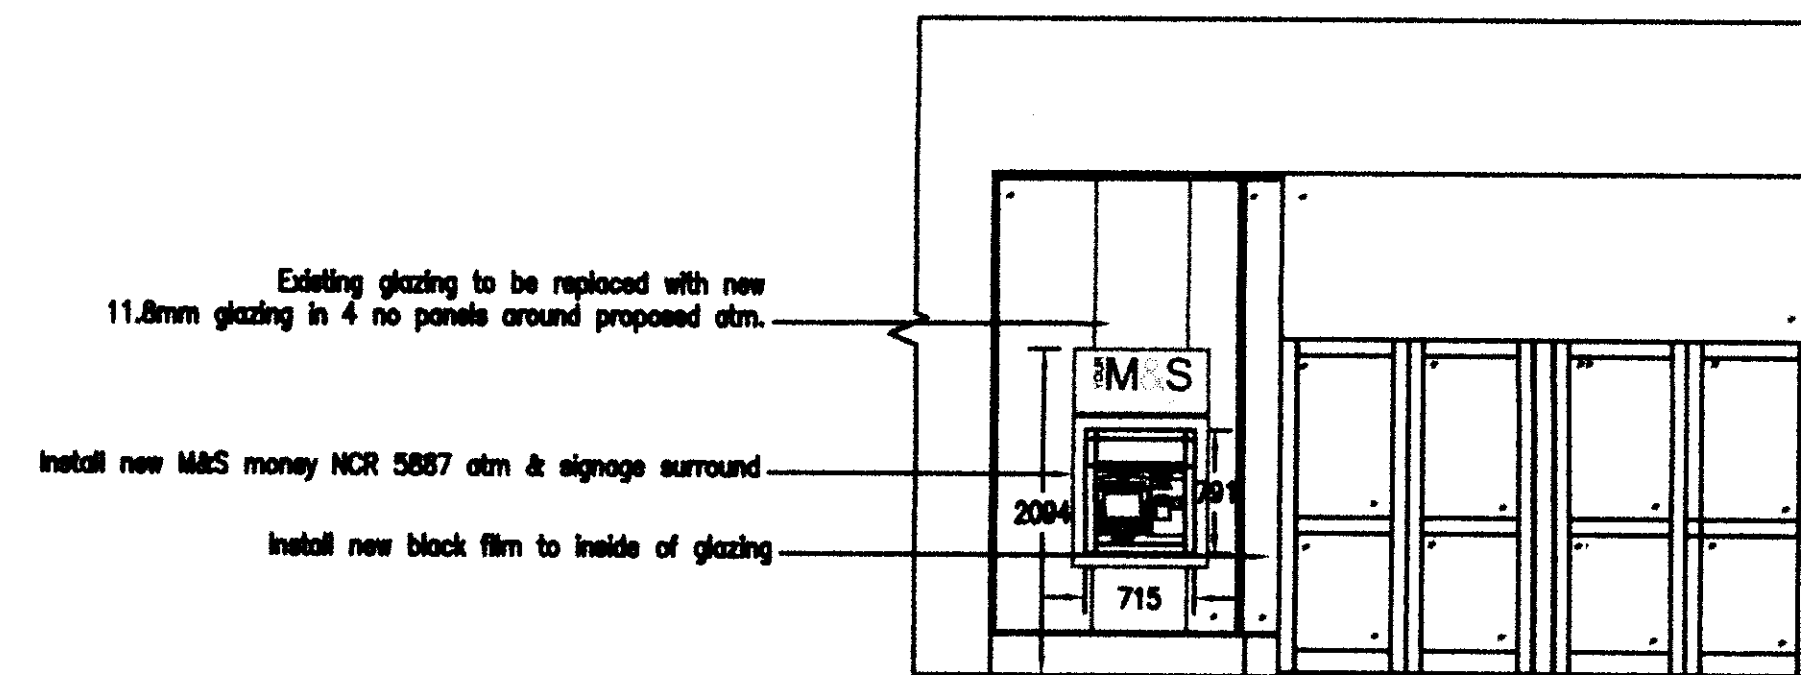

Proposed Part Elevation Scale 1:50

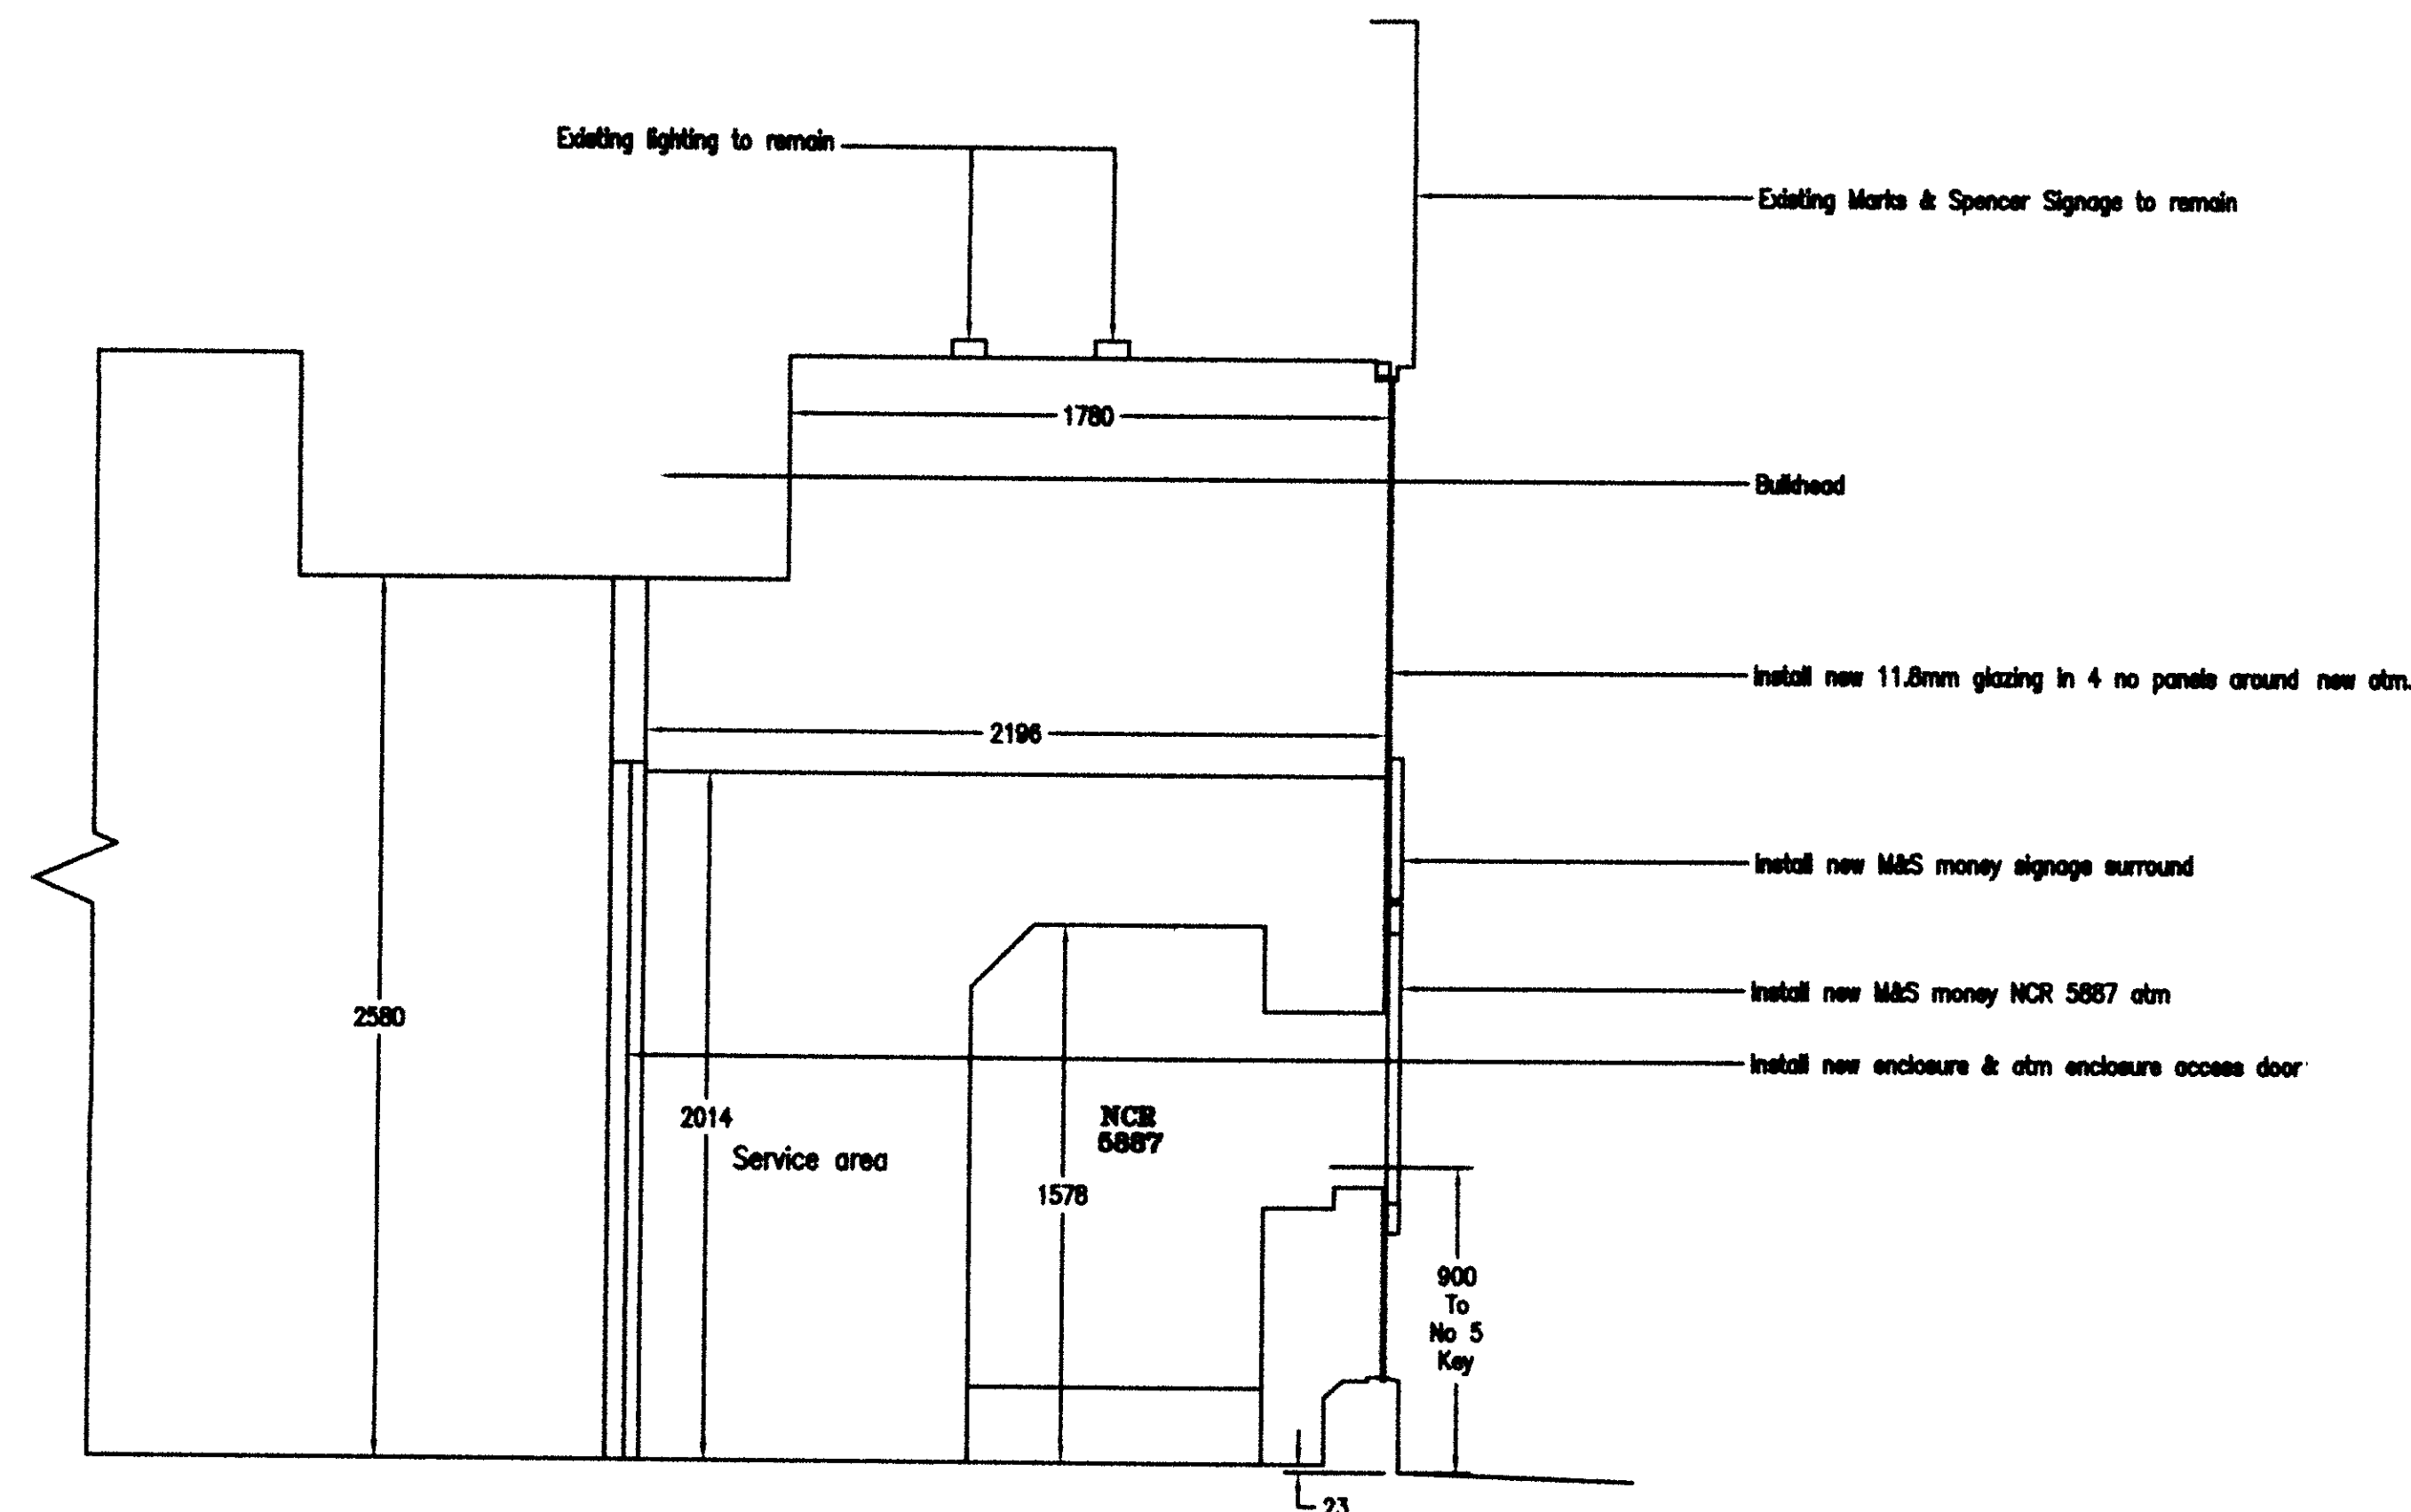

Proposed Section Through Scale 1:20

Notes.

Revisions.

NOTE:
1. (c) These drawings are Not to be copied or reproduced in any form without the written permission and Full consent of Kilby & Gayford Ltd.
2. This drawing does not form part of the quality assurance system if not signed.

KILBY & GAYFORD LIMITED

Specialist Contractors

30 Radford Way, Billericay, Essex, CM12 0DA.
Tel: 01277 655921 Fax: 01277 630193
E-Mail: jolnery@kilbygayford.co.uk

CONTRACT:
Fujitsu Siemens
Proposed Atm Install Marks & Spencer Camden

DETAIL:
Existing Part Plan/Elevation
Proposed Part Plan/Elevation/Section

DRAWN: DS CHECKED:

DATE: 11/06/07 DATE:

SCALE: 1:50/1:20

DRAWING No.: 6429-24-01

REVISION